


W. OLD SHAKOPEE ROAD

SIDEWALK EXISTING

FLOOR PLAN	
RETAIL	8,018 SF
TRASH ROOM	334 SF
UTILITY	211 SF
<hr/>	
GROSS BUILDING AREA	8,563 SF

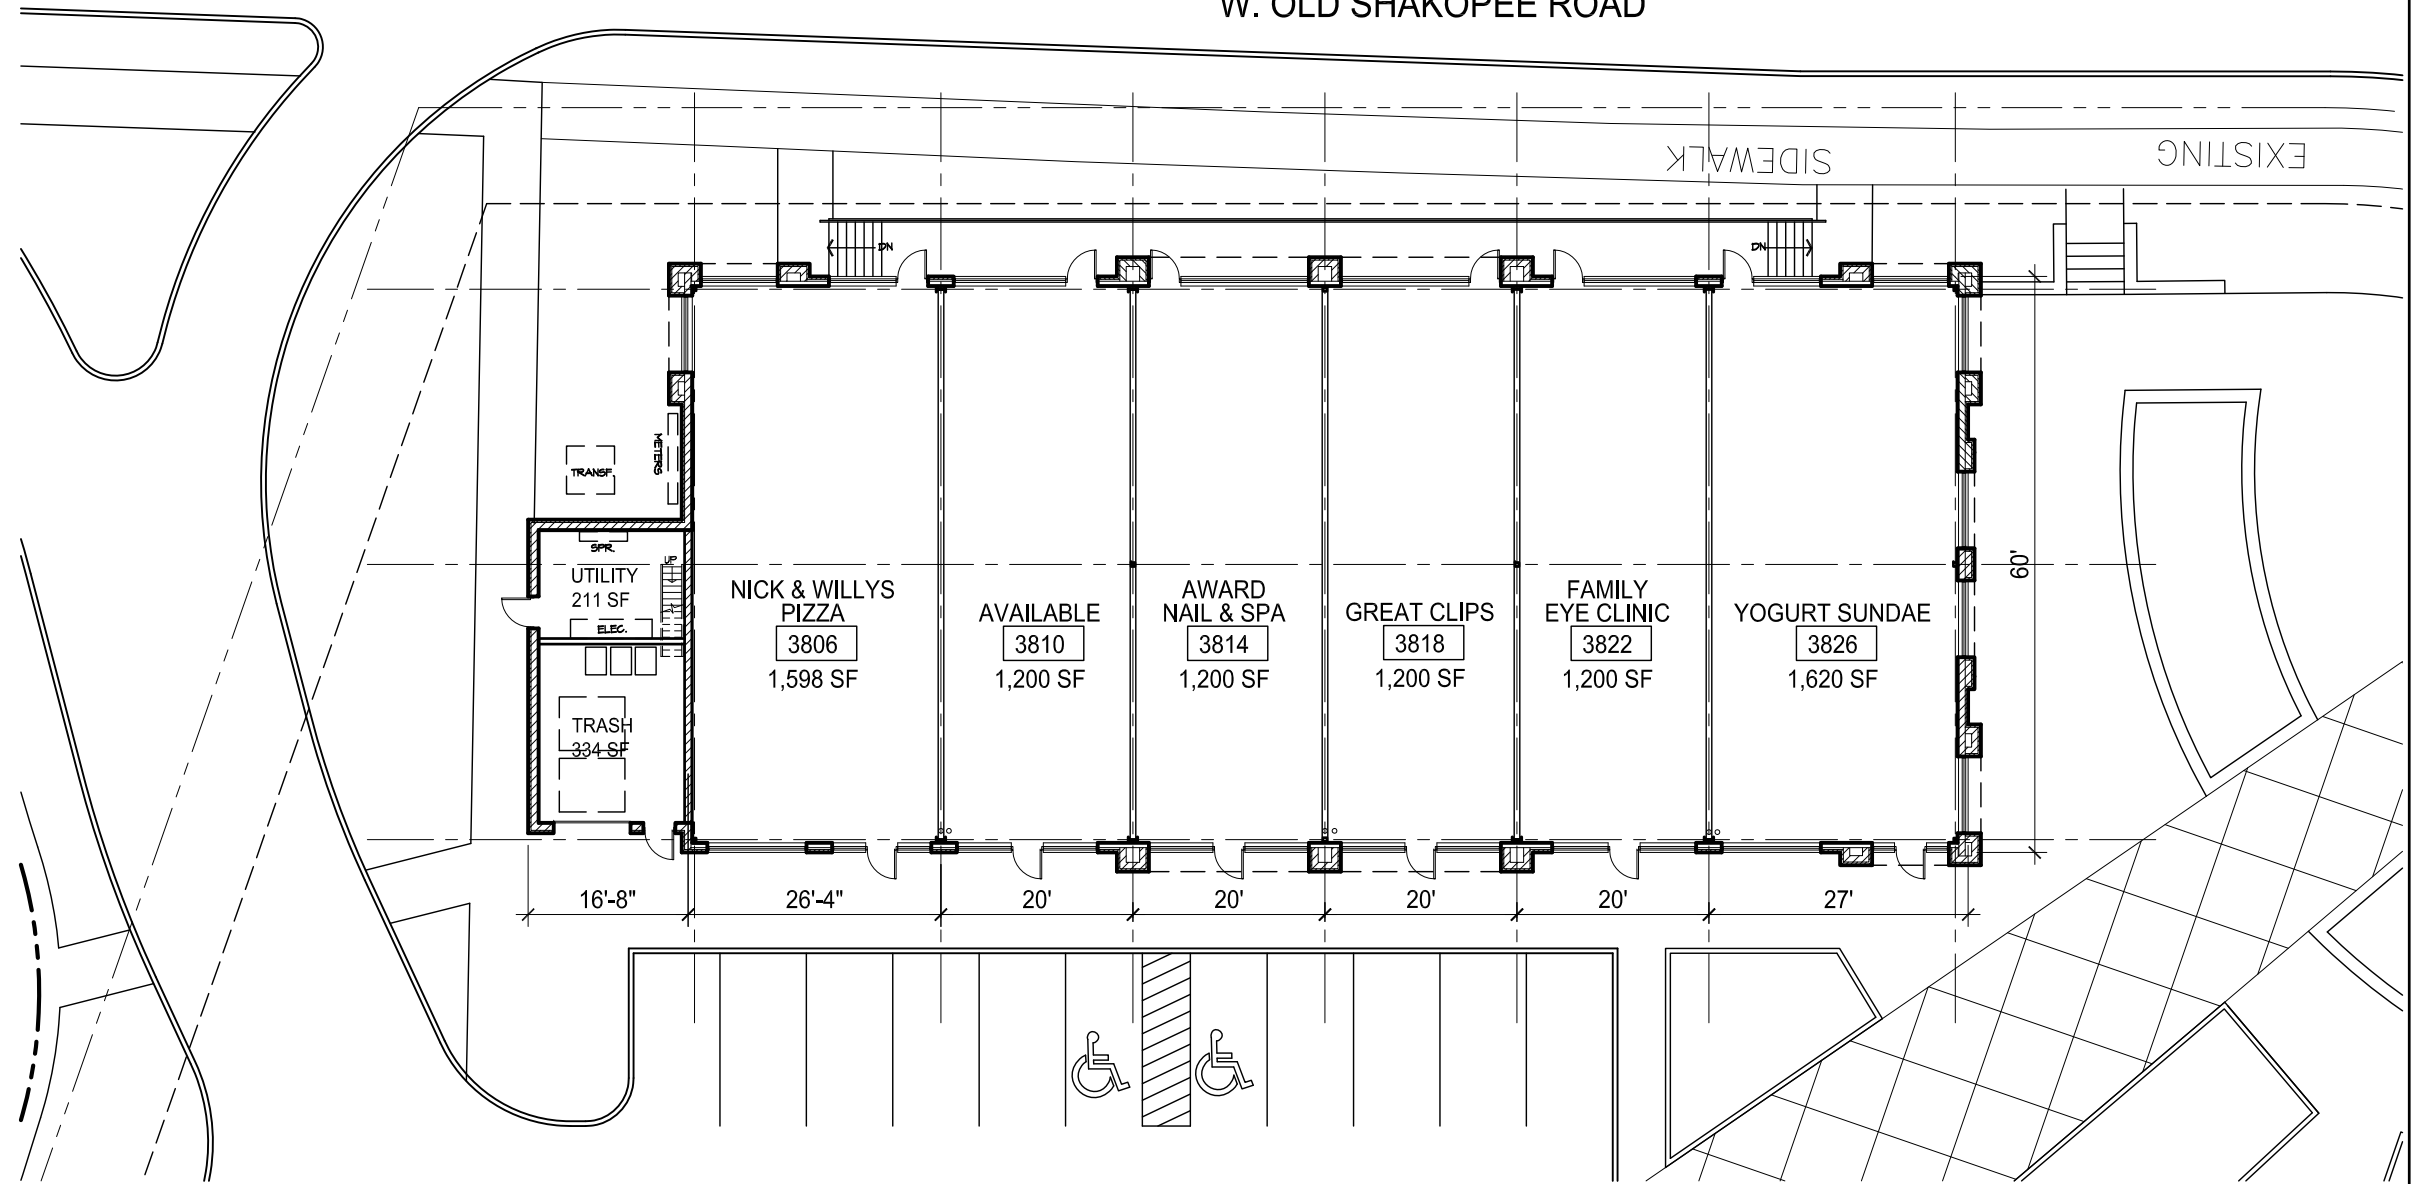

1 FLOOR PLAN

1" = 20'-0"



ARCHITECTURAL CONSORTIUM L.L.C.
 901 North 3rd Street
 Minneapolis, MN 55401
 612-436-4030
 Fax 612-692-9960

THE POINT - BLOOMINGTON, MN

BUILDING 'B' LEASE PLAN

PROJECT NUMBER:	05-1050-01
ISSUED DATE:	12-03-13
DRAWN BY:	BL
CHECKED BY:	KA
B1	