
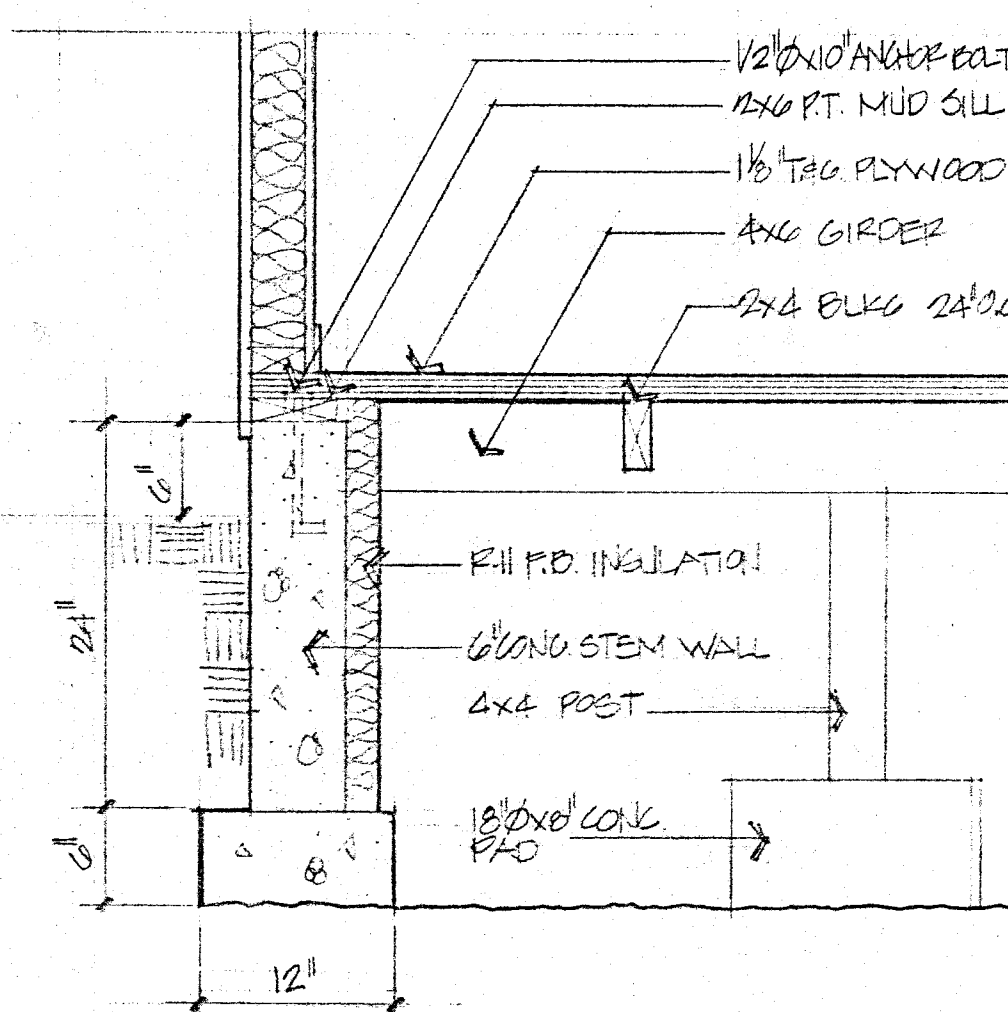


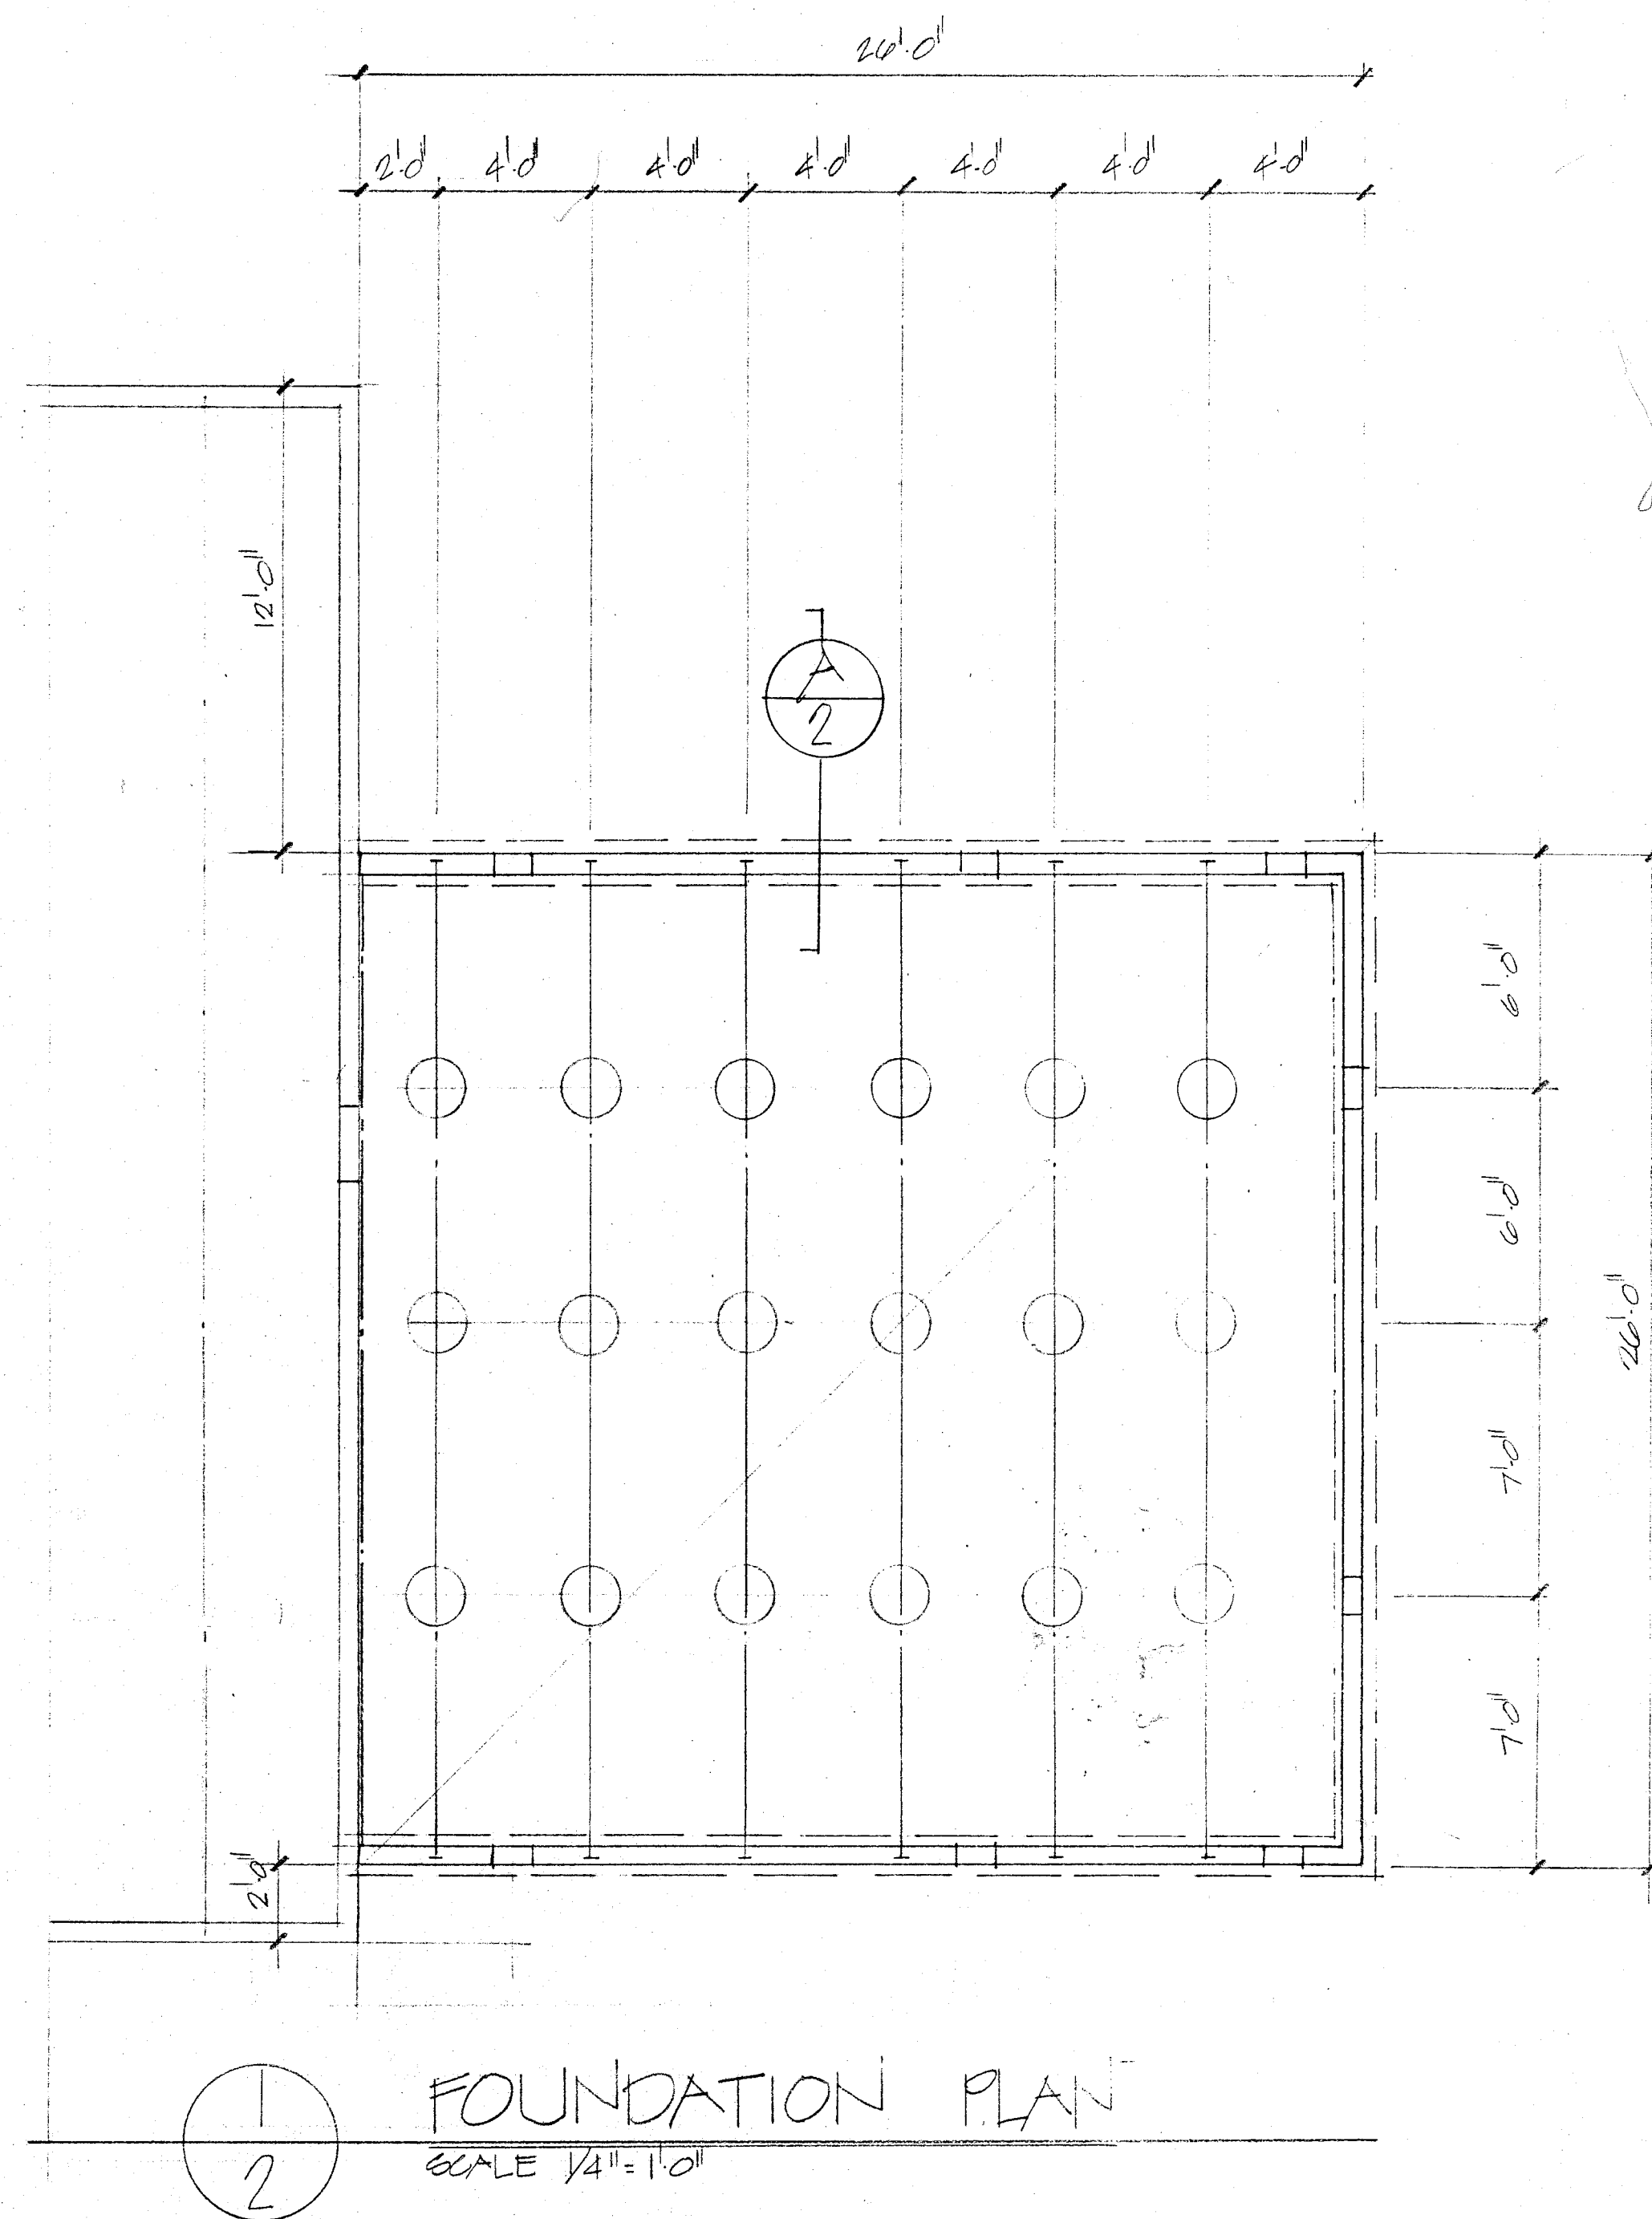

FOUNDATION NOTES

FLOOR SYSTEM TO BE 1 1/2" TAG PLYWOOD DECKING ON 4x4 GIRDERS @ 24" O.C. (W/ 2x4s @ 24" O.C. PERPENDICULAR TO 4x4s, SIDE NAILED) ON 4x4 POSTS (4x4 AT GIRDER SPLICES) ON 18" x 24" CONCRETE PADS.

2x4 PRESSURE TREATED MUD SILL ATTACHED BY 1/2" x 10" ANCHOR BOLTS @ 6' O.C. - 12" FROM ENDS.

2x4 PT. LEISER TO BE NAILED TO EXISTING FOUNDATION TO SUPPORT DECKING.

MATCH PROPOSED FLOOR LEVEL TO EXISTING.


PROVIDE OPENING IN EXTENDING FOUNDATION FOR HEAT DUCT.

SIOWALKS AND STOPS ARE SITE DESIGNED.

PROVIDE VENTS TO CRAWL SPACE AS PER CODE.

16" MIN. UNDER FLOOR CLEARANCE FROM BOTTOM OF FLOORING TO GRADE 12" MIN. FROM BOTTOM OF GIRDERS.

ALL CONCRETE SHALL ATTAIN A MINIMUM ULTIMATE COMPRESSIVE STRENGTH OF 2500 PSI @ 28 DAYS.

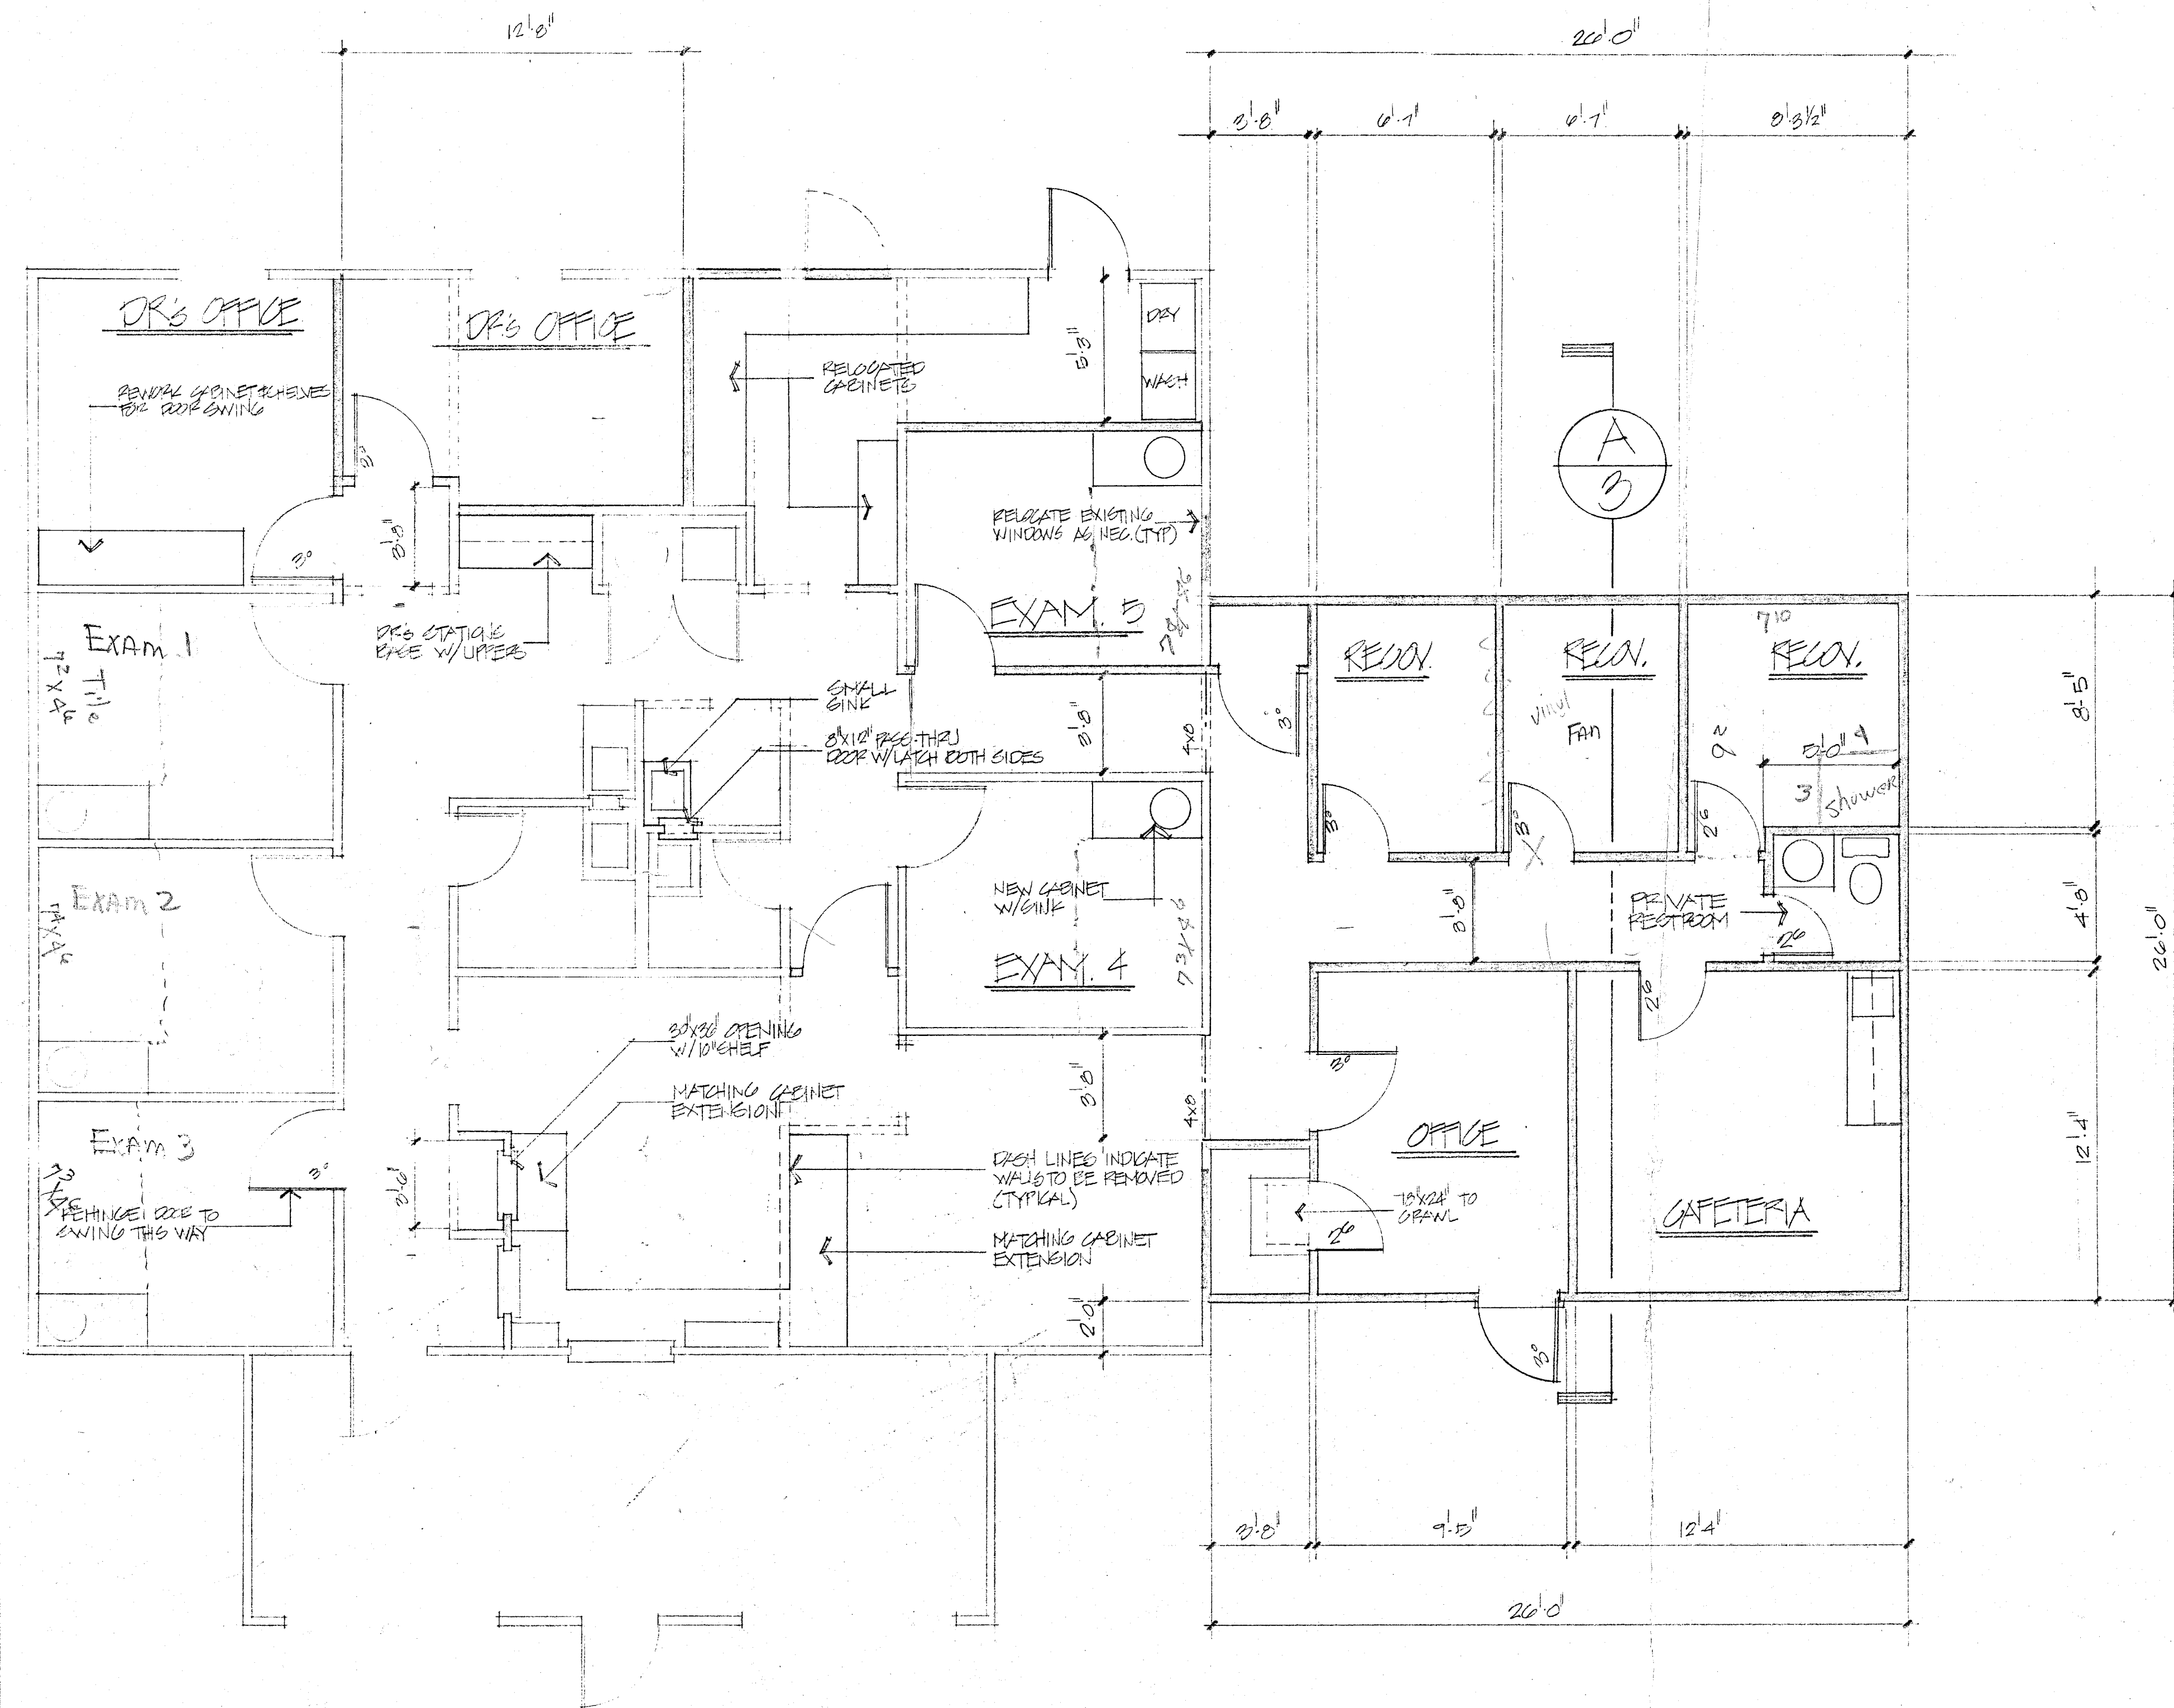

GENERAL NOTES

BUILDER IS RESPONSIBLE TO VERIFY ALL DIMENSIONS, CONSTRUCTION DETAILS, NOTES, ETC. BEFORE START OF CONSTRUCTION. BUILDER IS TO ADHERE TO ALL GOVERNING CODES.

DESIGN LOADS:
FLOOR: 40 PSF LIVE LOAD 10 PSF DEAD LOAD
ROOF: 40 PSF LIVE LOAD 10 PSF DEAD LOAD

VENT ALL EXHAUST FANS TO THE OUTSIDE.

VALLEY METAL TO BE 26 GAUGE AND TO BE 24" WIDE WITH STANDING RIDGE.

ALL FRAMING TO BE STANDARD OR BETTER.

PROVIDE ATTIC VENTS AT 1/20TH OF ATTIC AREA IF 50% IS AT EAVE AND 50% NEAR RIDGE.

FOUNDATION VENTS TO BE 1/2 SQ. FT. PER 20' LINEAR FT. OF FOUNDATION WALL WITH #8 CORROSION RESISTANT MESH.

4x4 HEADER ARE TO BE INSTALLED AT THE TWO OPENING ON THE EXISTING BUILDING. SEE FLOOR PLAN.

BASE UNIT AT DOCTOR'S STATIONS TO BE 42" HIGH W/ KNEE SPACE. VERIFY W/ OWNER.

IF EXISTING CRAWL SPACE ACCESS IS COVERED, REQUIRE TO PROVIDE NEW ACCESS TO SAME AREA.

Deschutes Drafting & Design

755 N.E. 3RD ST. BEND, OREGON 97701 389-2555

DR. DR. HETZLER

1102 N.E. 4TH ST. BEND, ORE. 97701

PHONE 389-0450

BUILDER: BILL JONES 389-4144

NOTICE

Deschutes Drafting & Design hold all rights on these drawings which are intended for the construction of one building. Any reproduction or use of these drawings without the written consent of this company is prohibited.

DESIGNED BY: MARTY SILVERSTEIN

DRAWN BY: MBS

CHECKED BY: MBS

DATE: 9.30.02

TITLE: OFFICE ADDITION FOR

2 OF 3

DRAWING NUMBER

2-02072