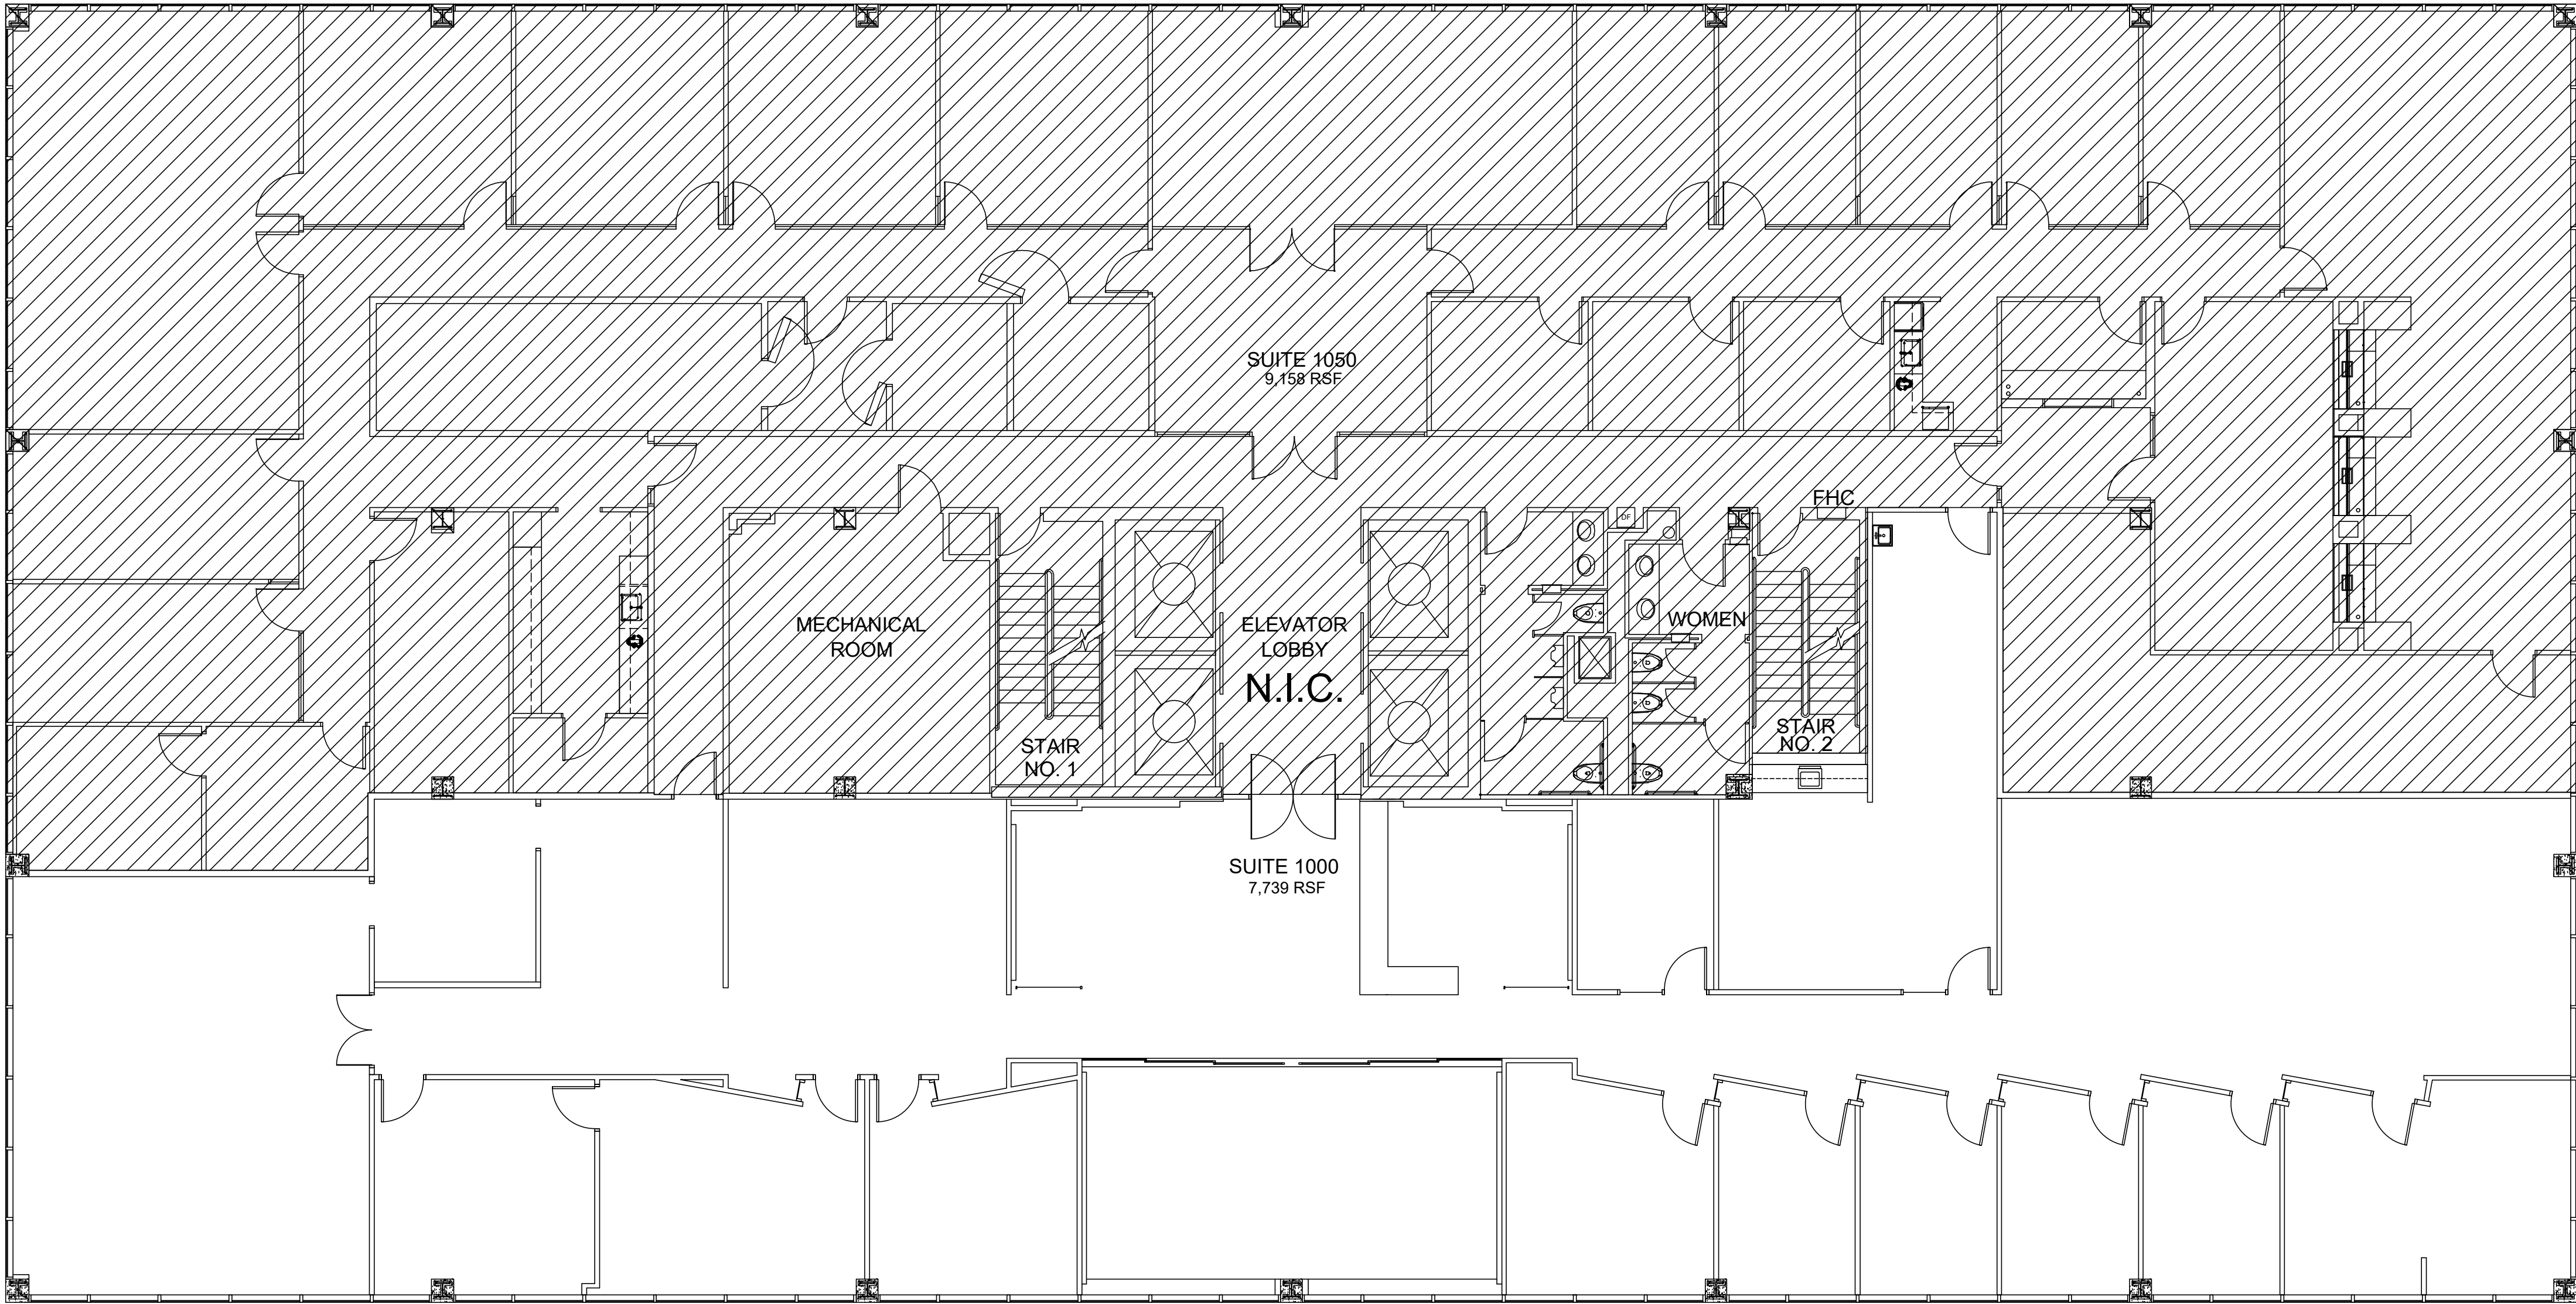


N.I.C.

5333_1000 - EXEC SPEC
5333 WESTHEIMER RD
HOUSTON, TX 77056

DRAWN BY
HENA P.

REVIEW BY
--

PROJECT TOTAL: SF
6,552

PROJECT TOTAL: RSF
7,739

SCALE: 1/8" = 1'-0"

DESCRIPTION

SITE PLAN

SHEET NUMBER

S-01

DATE


07/09/26

ISSUE FOR REDLINES (ONLY)

XXXX/26

ISSUE FOR POP PRICING (ONLY)



REVISIONS

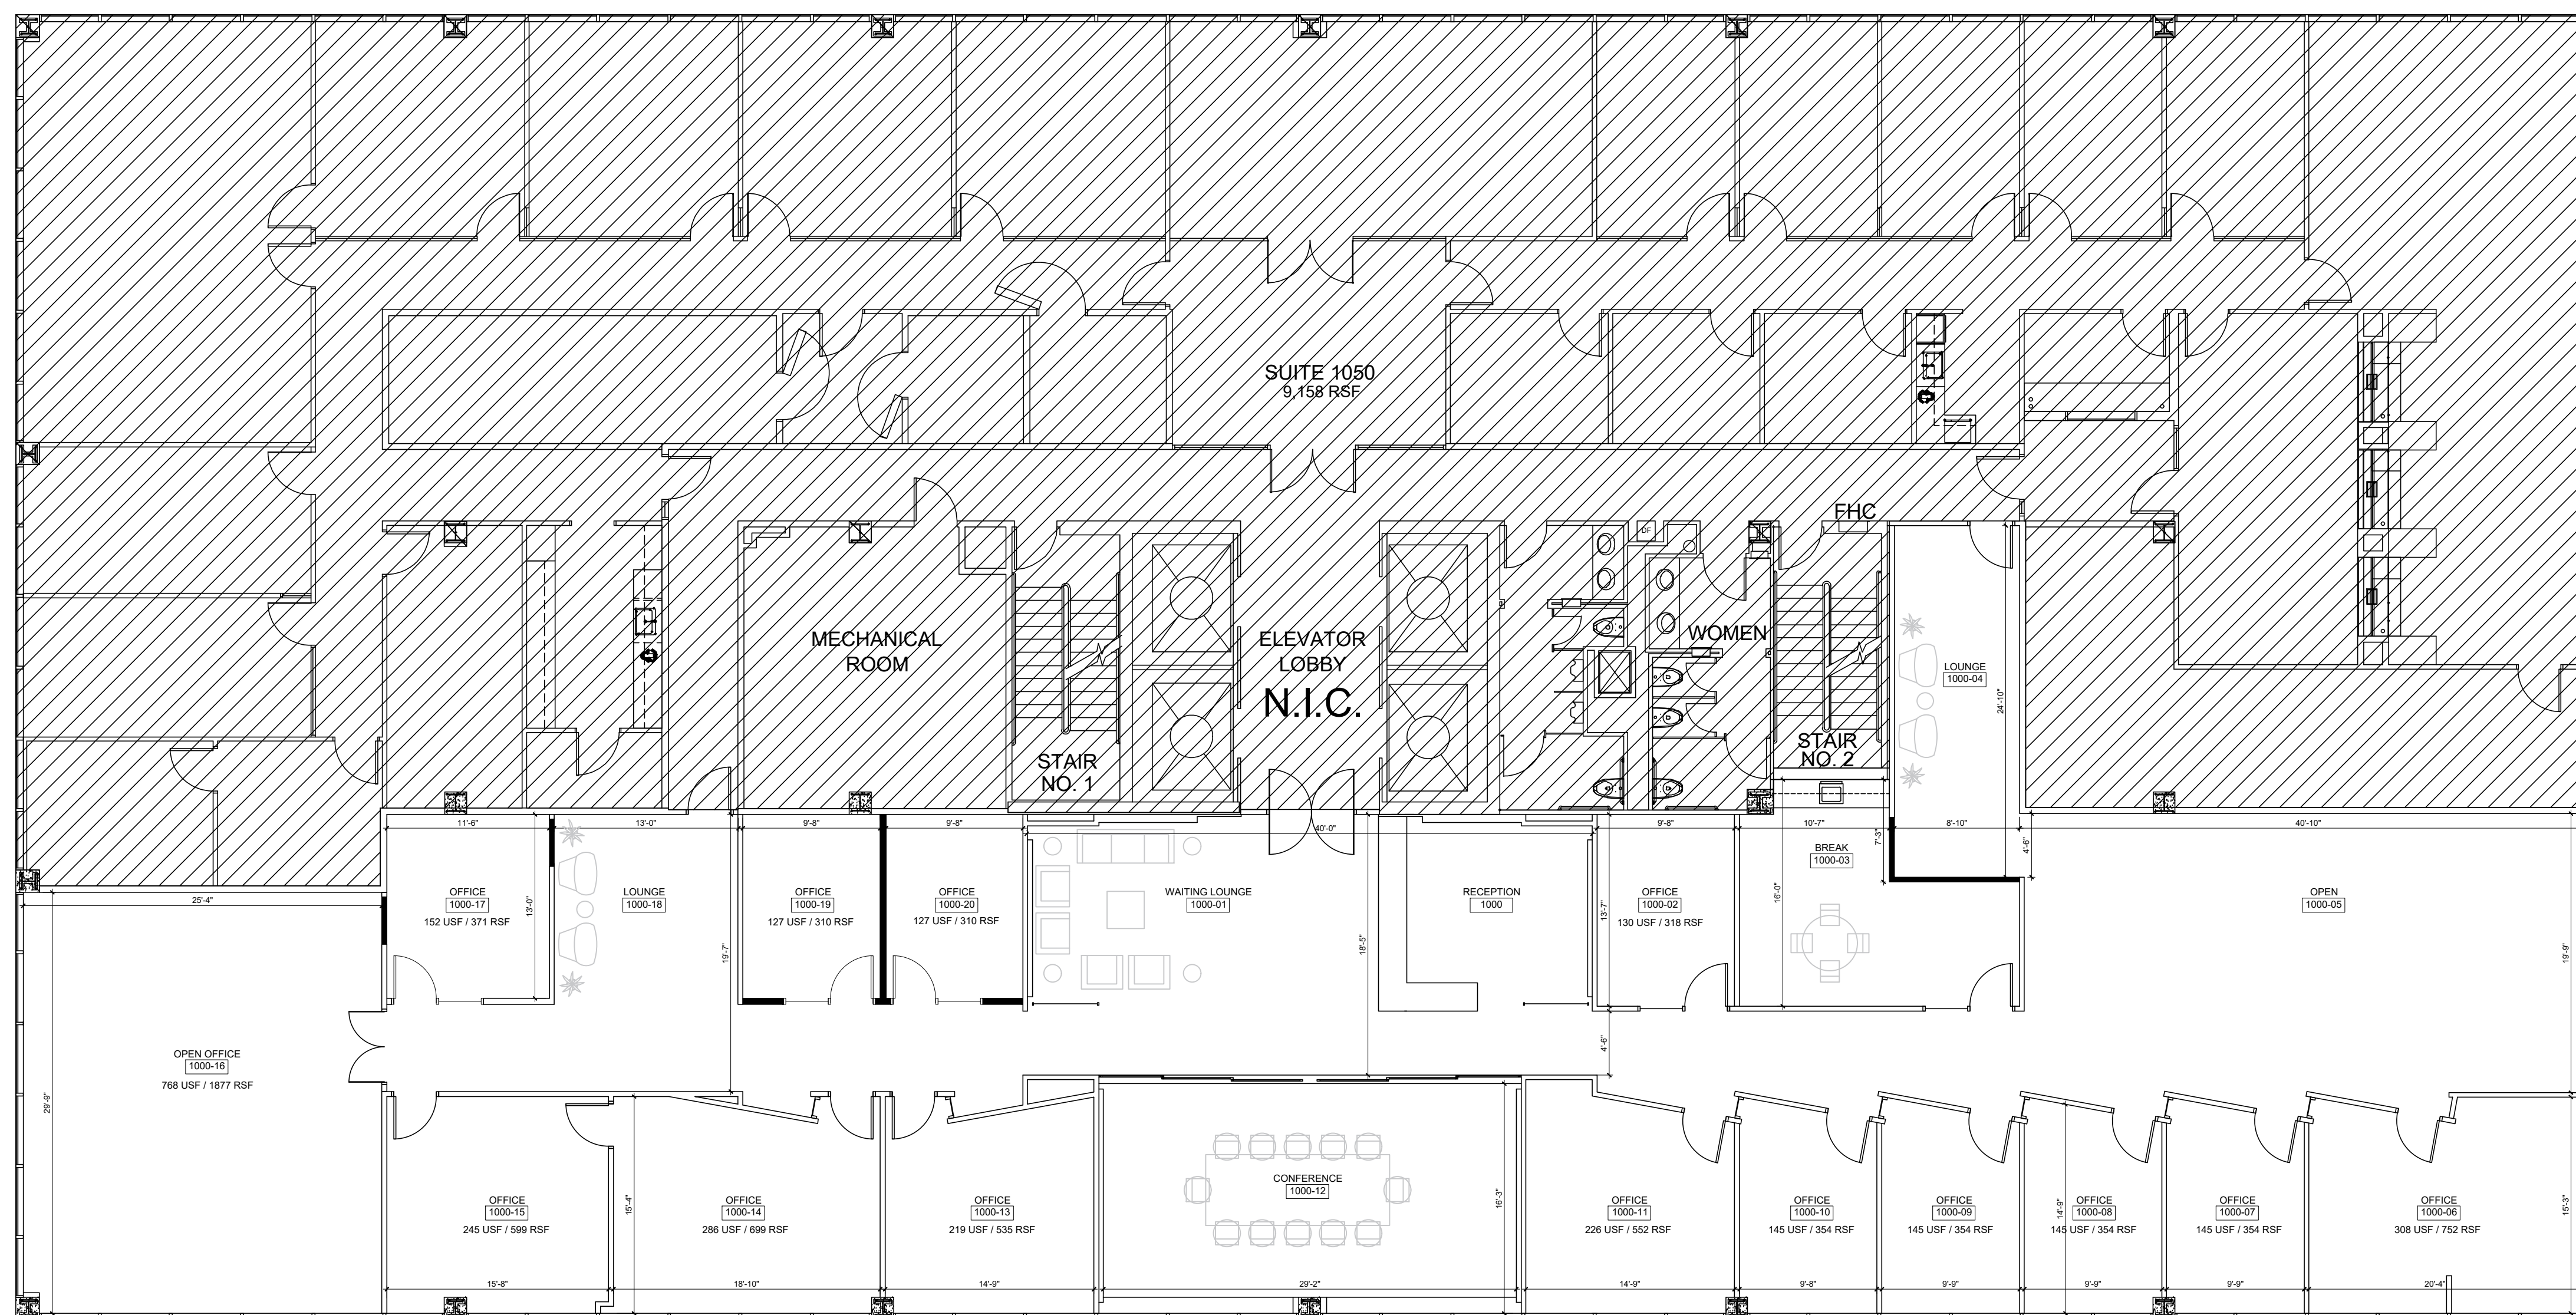

DATE	REVISIONS
07/09/26	ISSUE FOR REDLINES (ONLY)
X00XZ26	ISSUE FOR POP PRICING (ONLY)

5333_1000 - EXEC SPEC
5333 WESTHEIMER RD
HOUSTON, TX 77056

DRAWN BY HENA P.
REVIEW BY --
PROJECT TOTAL: SF 6,552
PROJECT TOTAL: RSF 7,739
SCALE: 1/8" = 1'-0"
DESCRIPTION SPACE PLAN - OP-01
SHEET NUMBER SP-01

 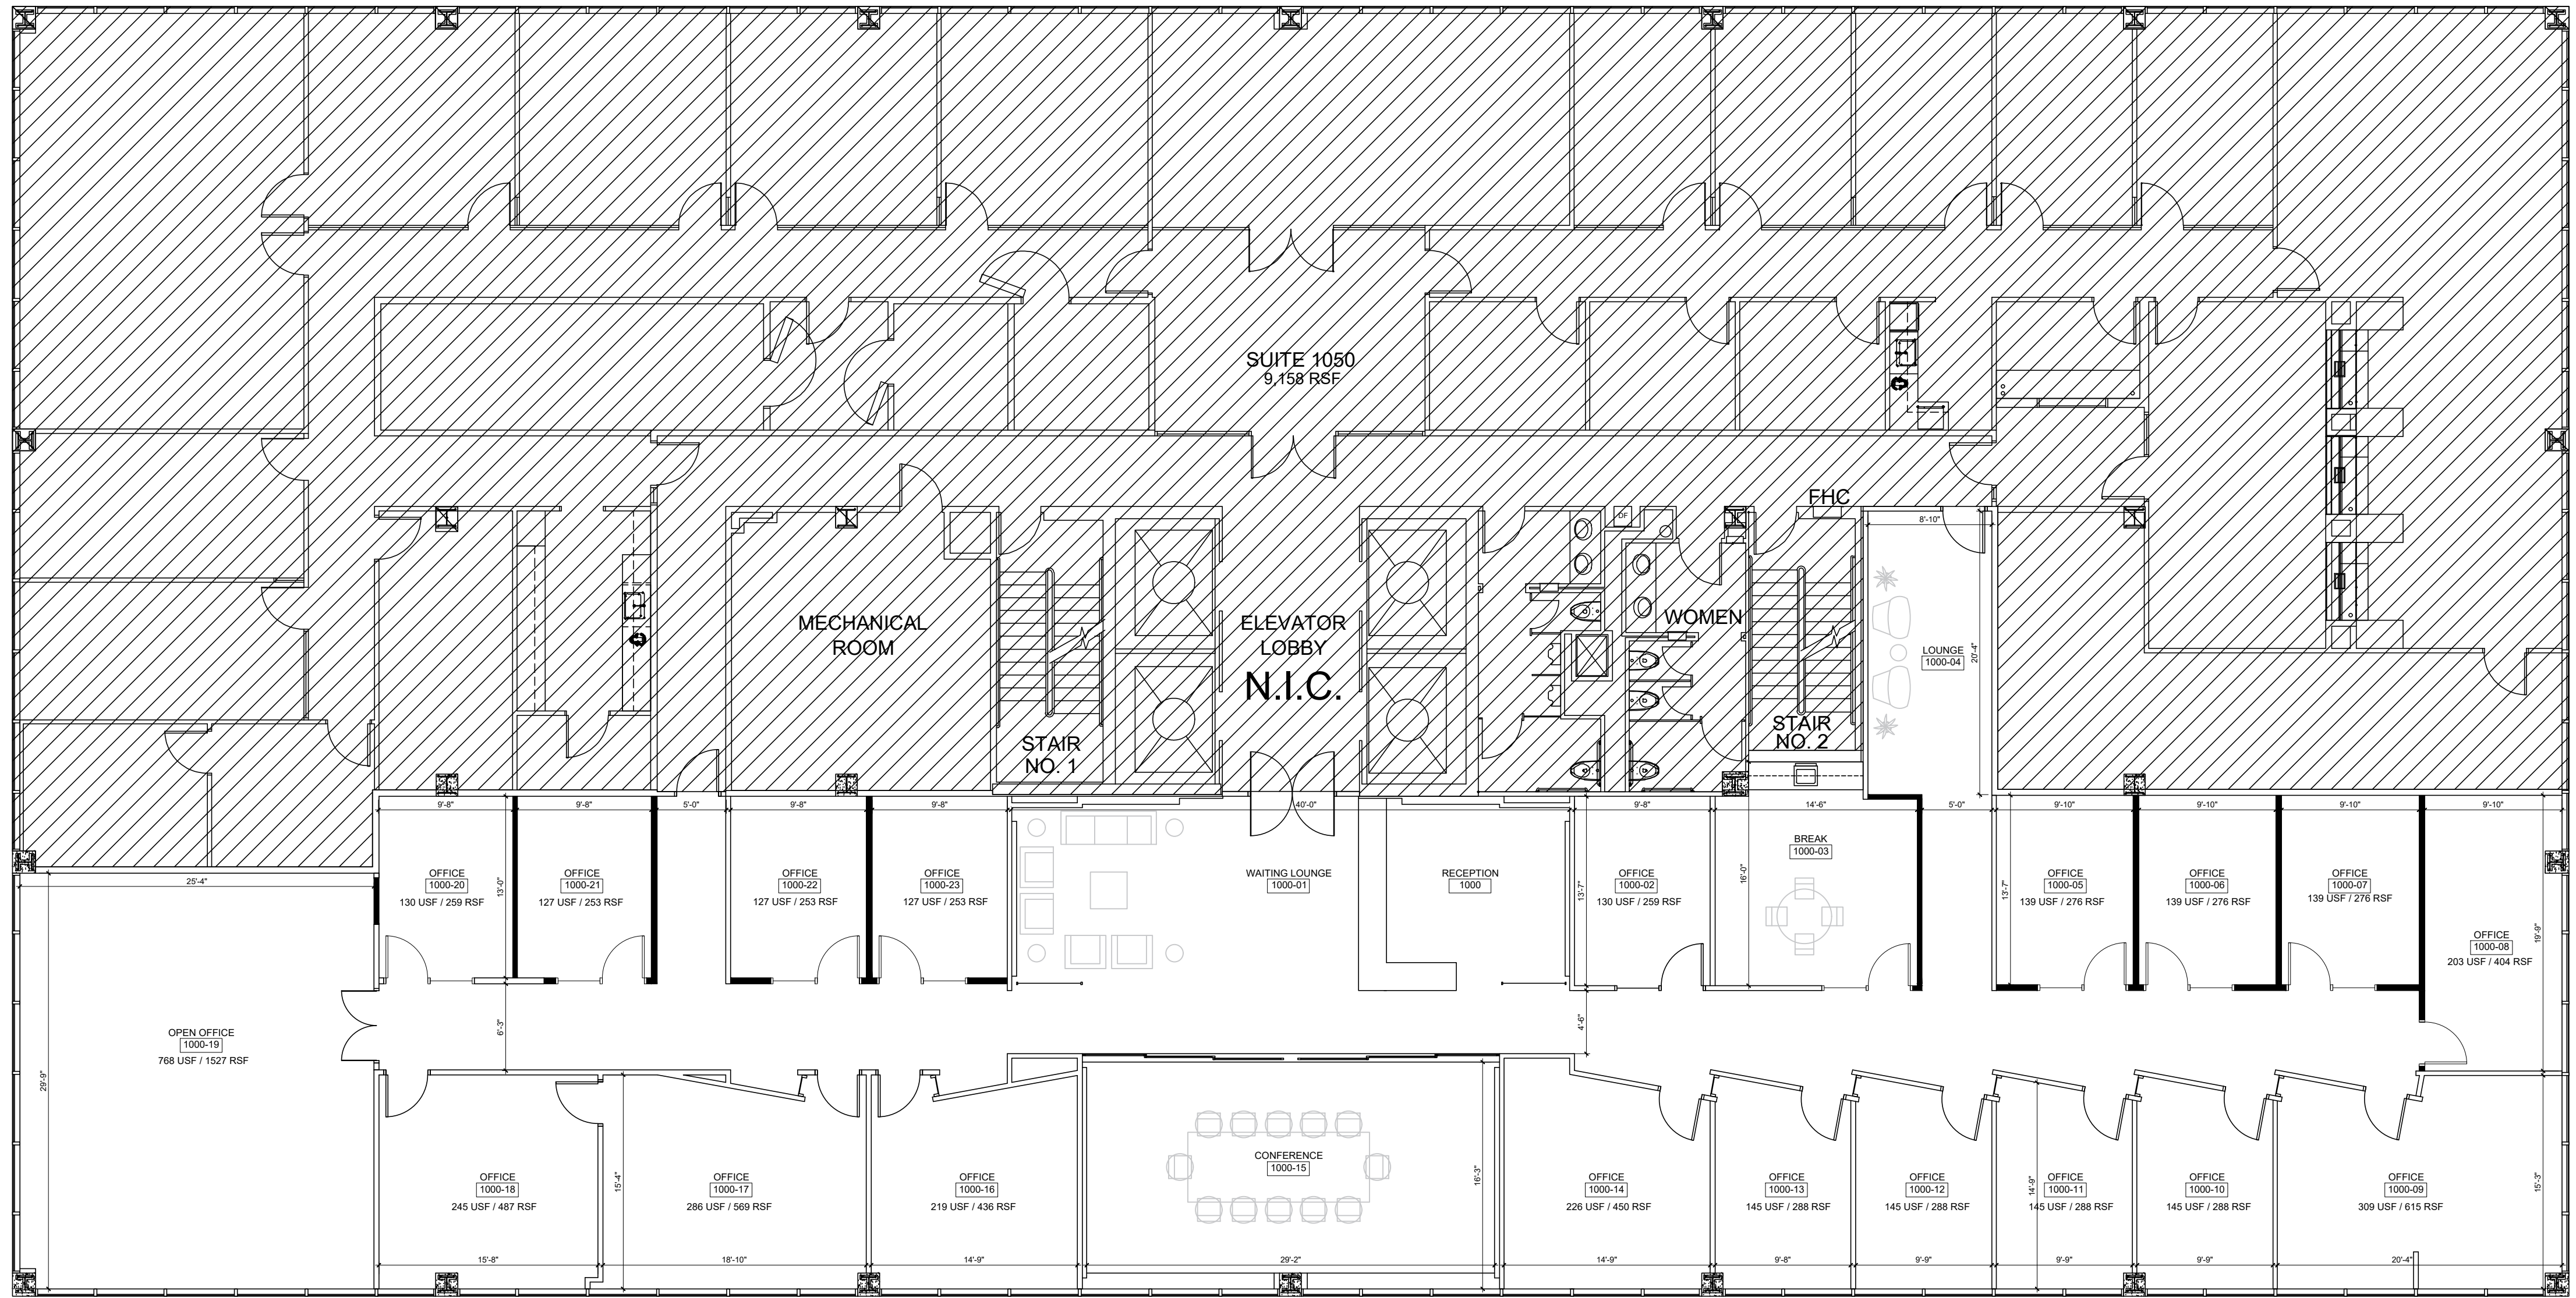

N.I.C.

R E V I S I O N S	
D A T E	ISSUE FOR REDLINES (ONLY)
07/09/26	ISSUE FOR POP PRICING (ONLY)
XXXX/26	

5333_1000 - EXEC SPEC
5333 WESTHEIMER RD
HOUSTON, TX 77056

DRAWN BY HENA P.
REVIEW BY --
PROJECT TOTAL: SF 6,552
PROJECT TOTAL: RSF 7,739
SCALE: 1/8" = 1'-0"
DESCRIPTION SPACE PLAN - OP-02
SHEET NUMBER SP-02