



DIMENSIONED FLOOR PLAN - BLDG. 1
 SCALE: 3/32" = 1'-0"
 NORTH

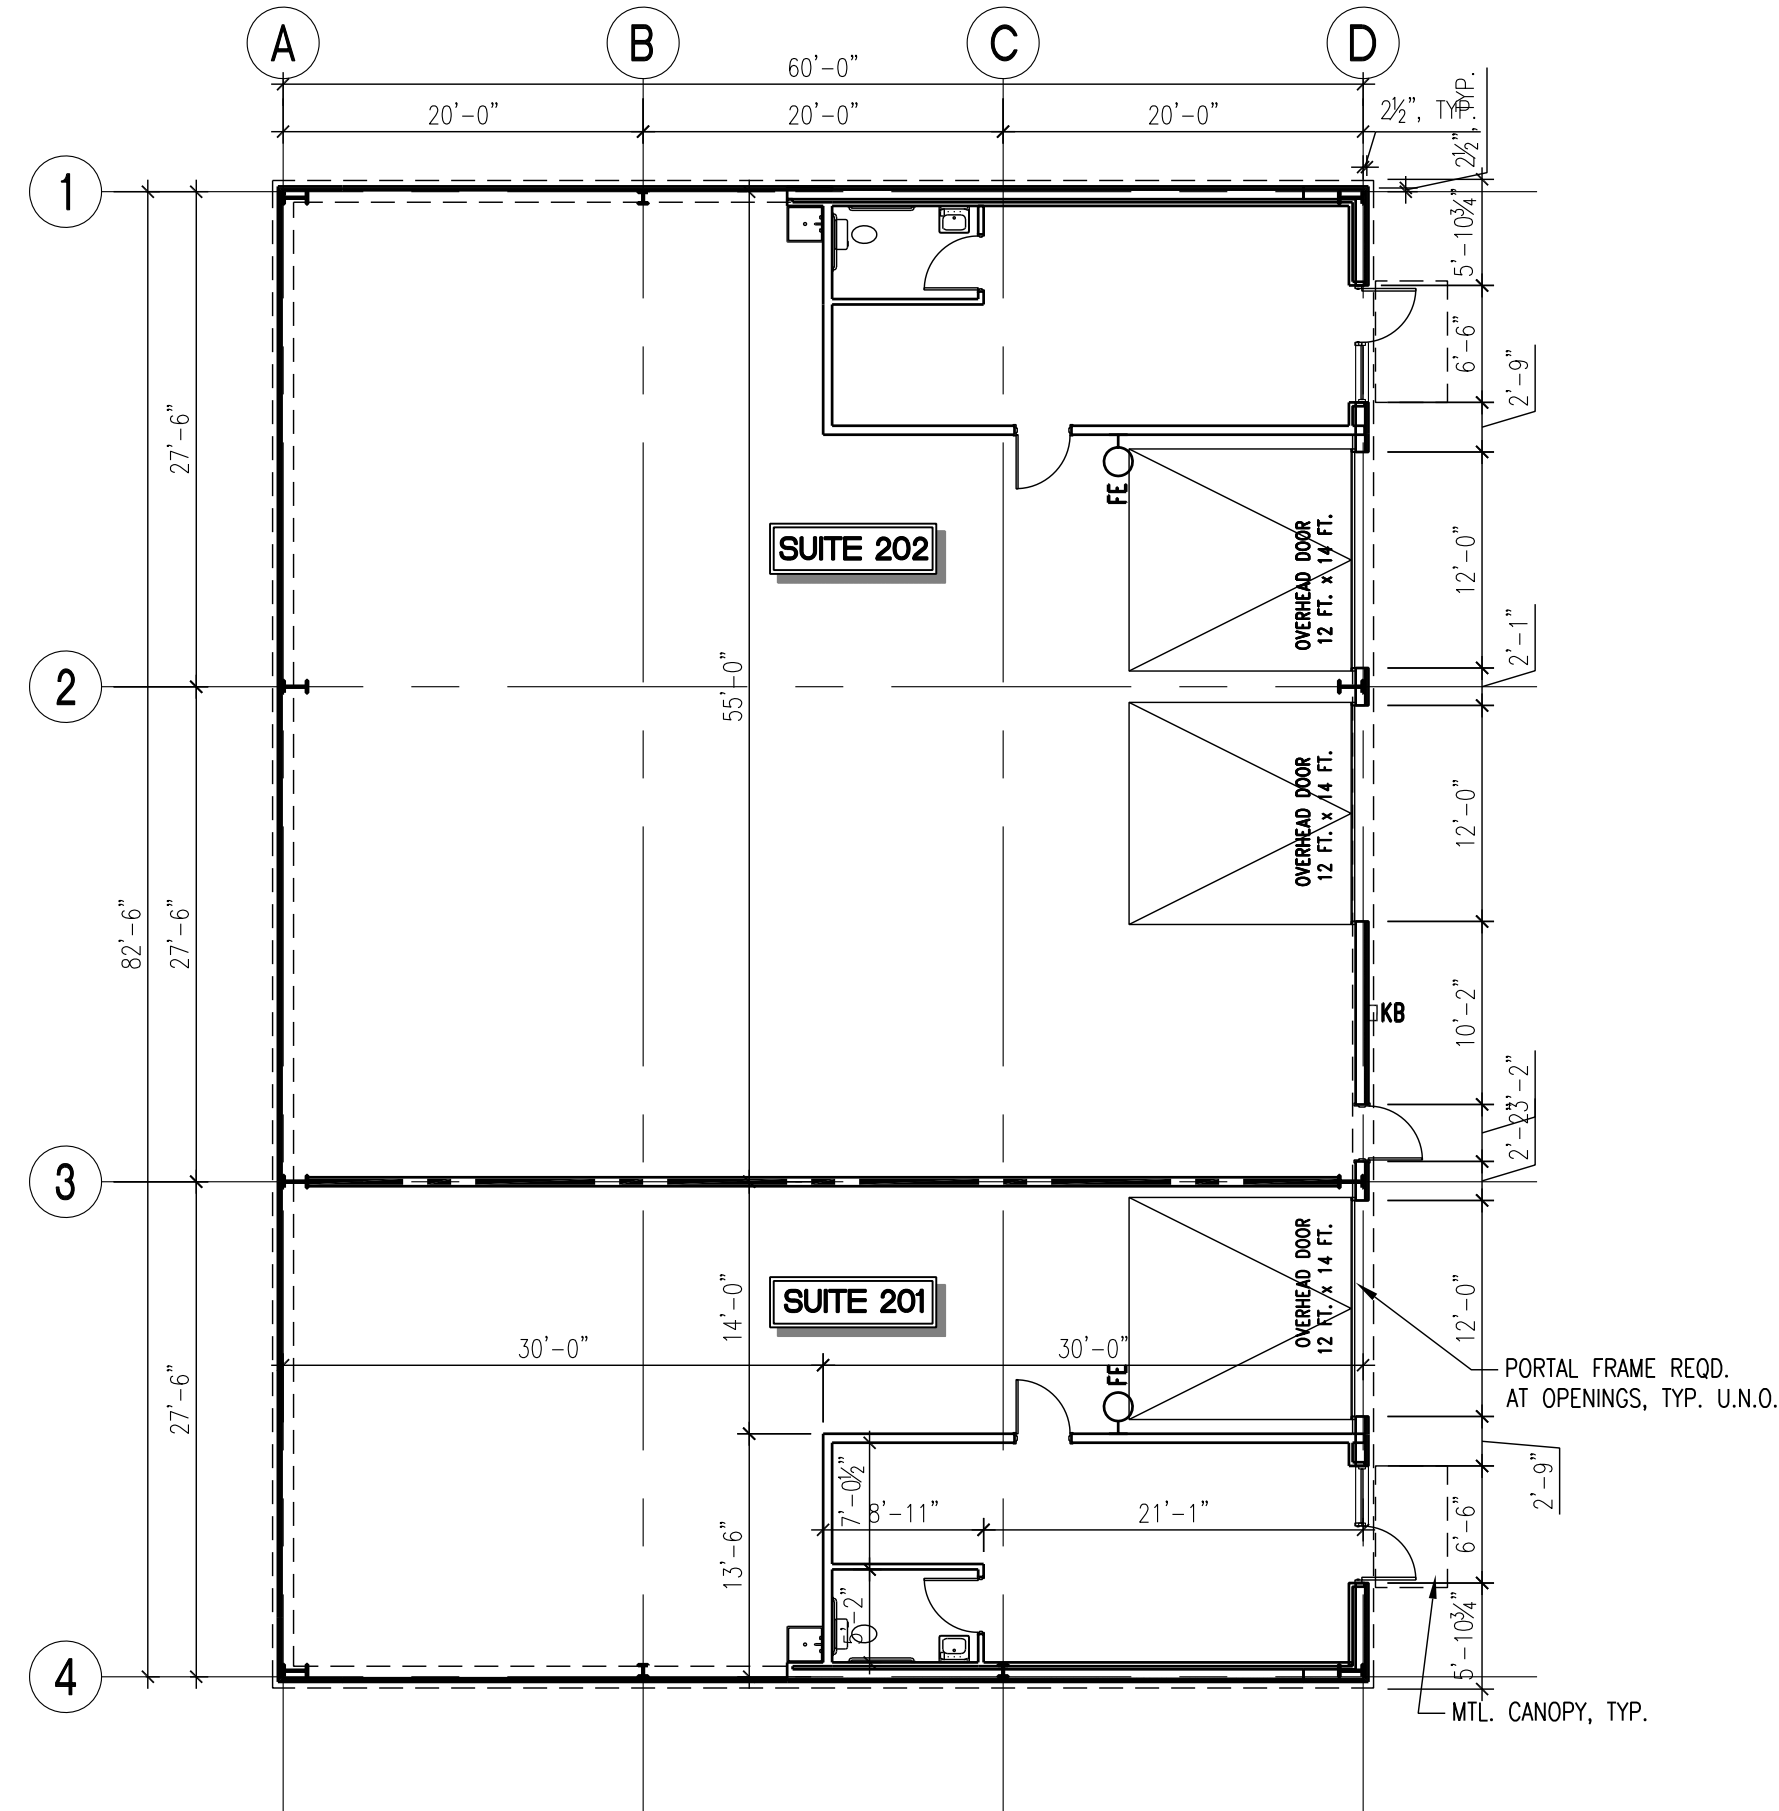

DIMENSIONED FLOOR PLAN - BLDG. 2
 SCALE: 3/32" = 1'-0"
 NORTH

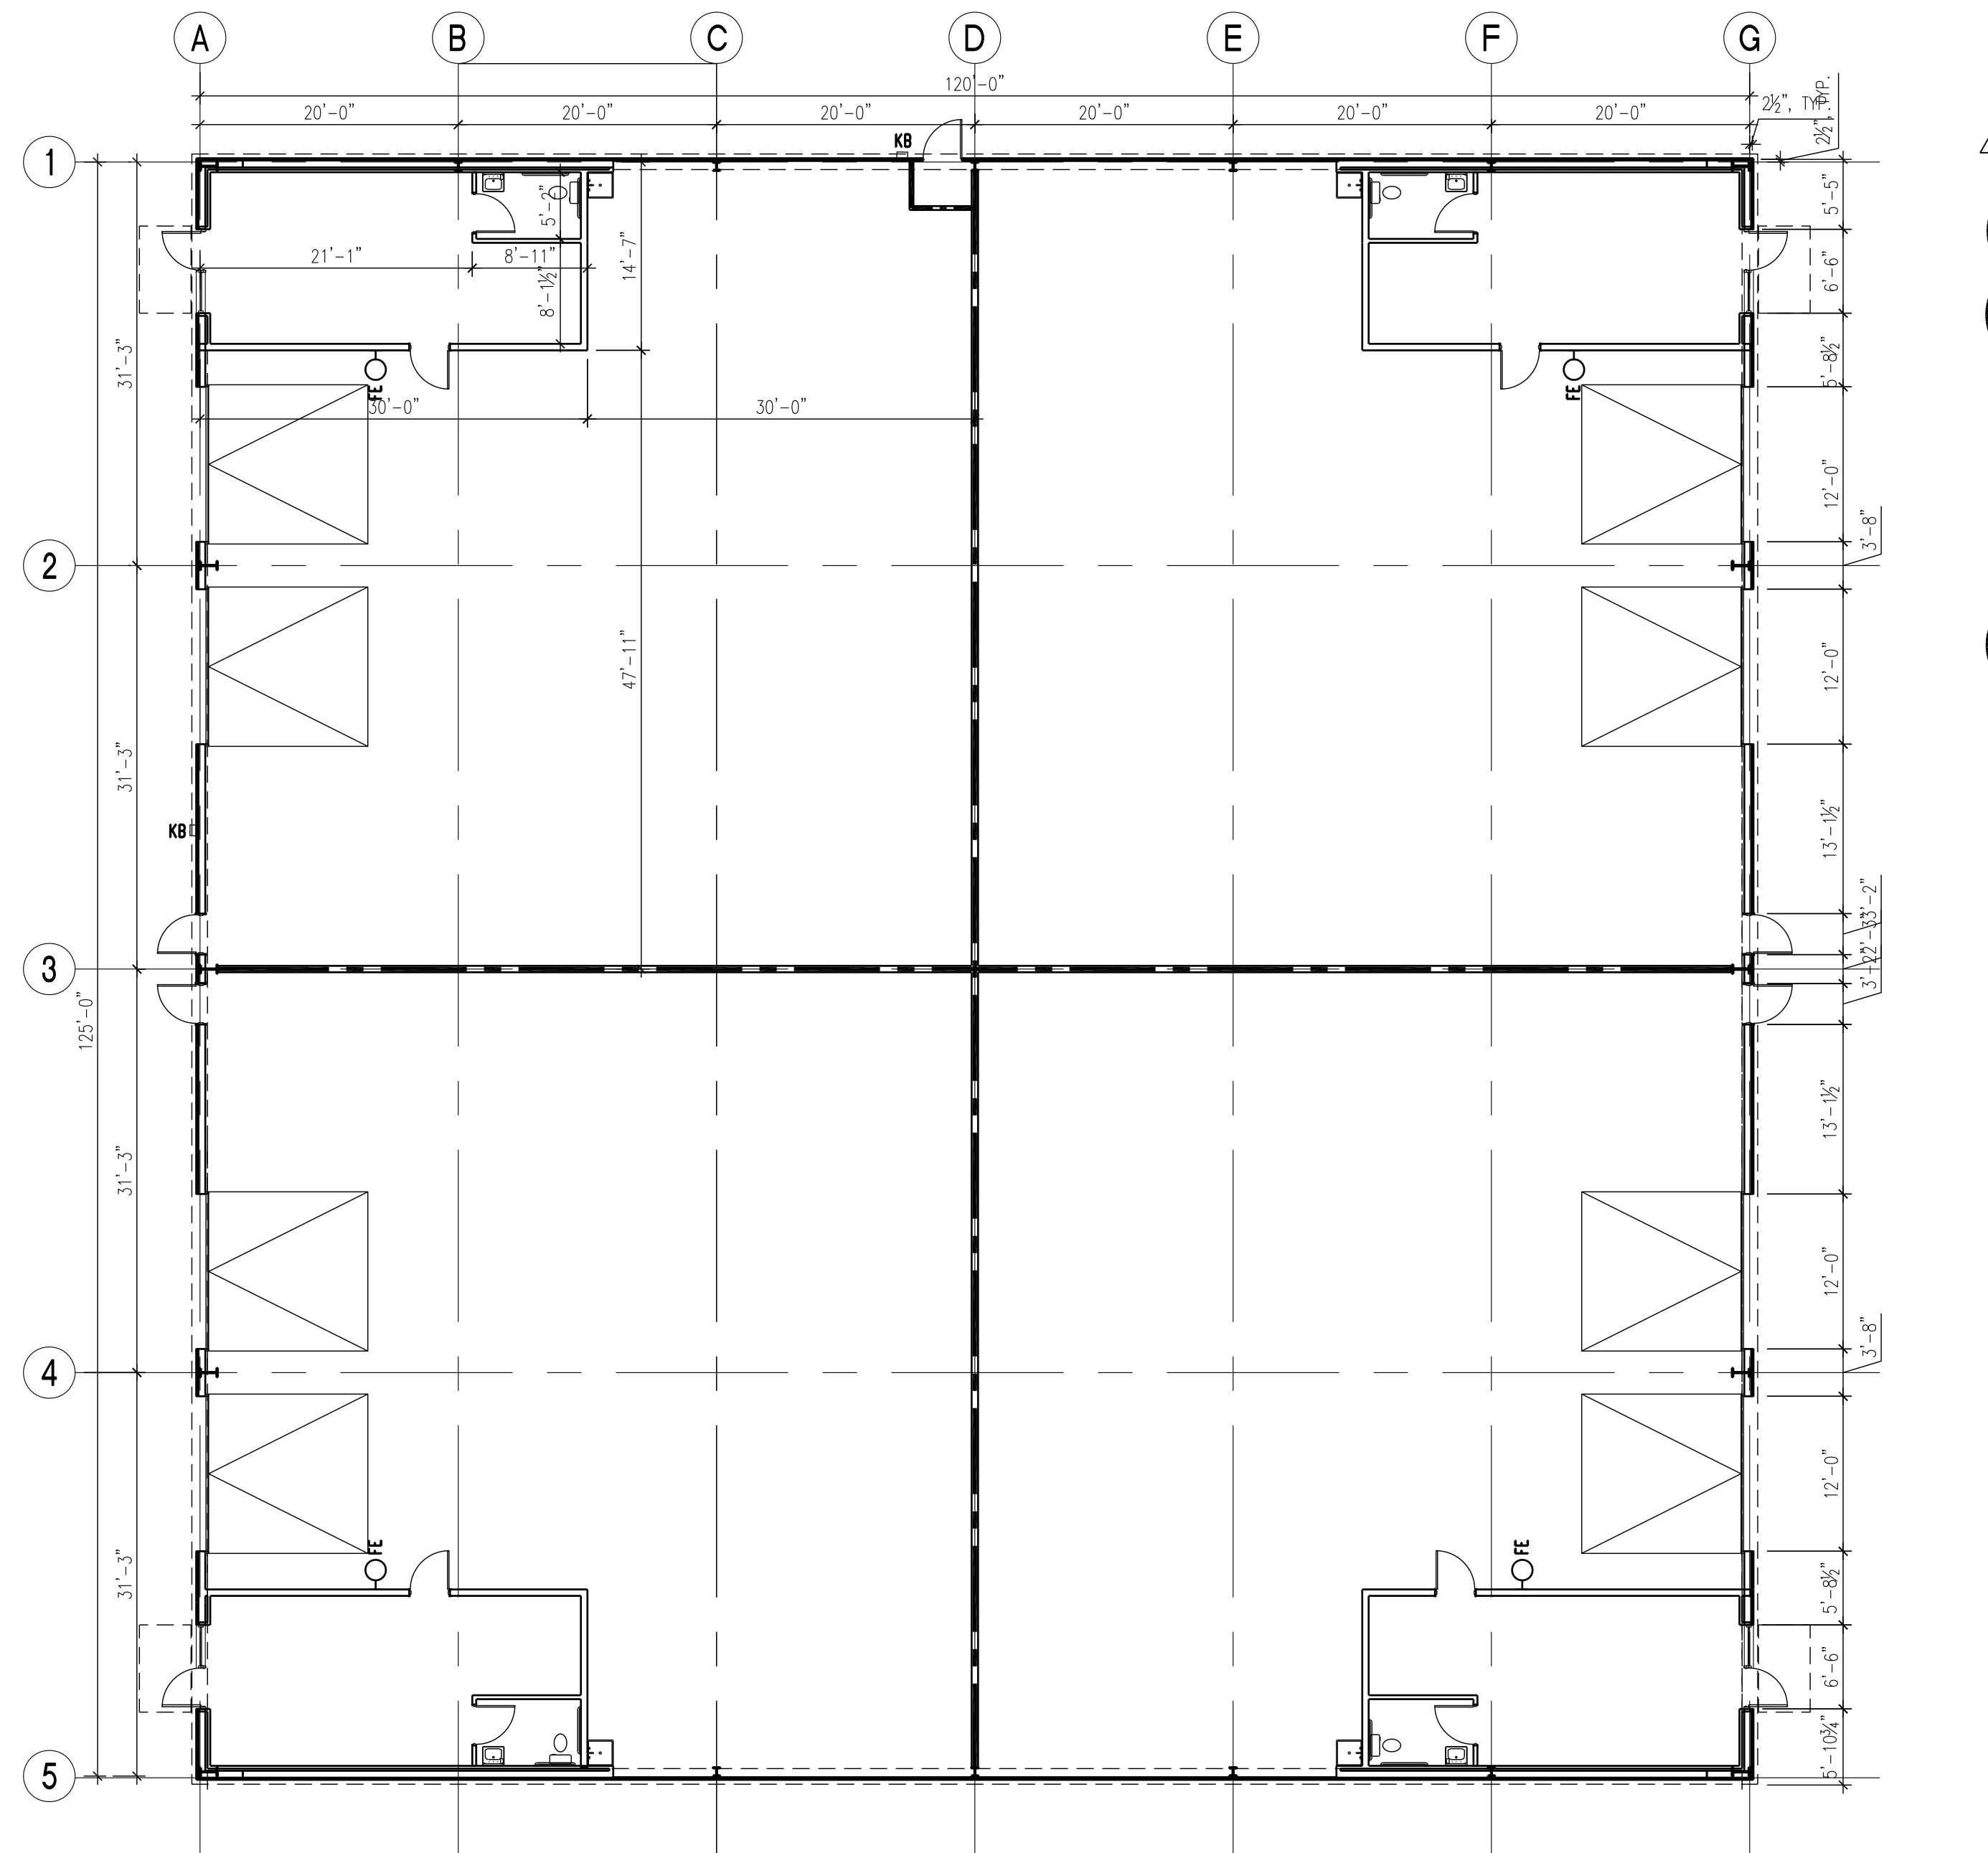

DIMENSIONED FLOOR PLAN - BLDG. 3
 SCALE: 3/32" = 1'-0"
 NORTH