



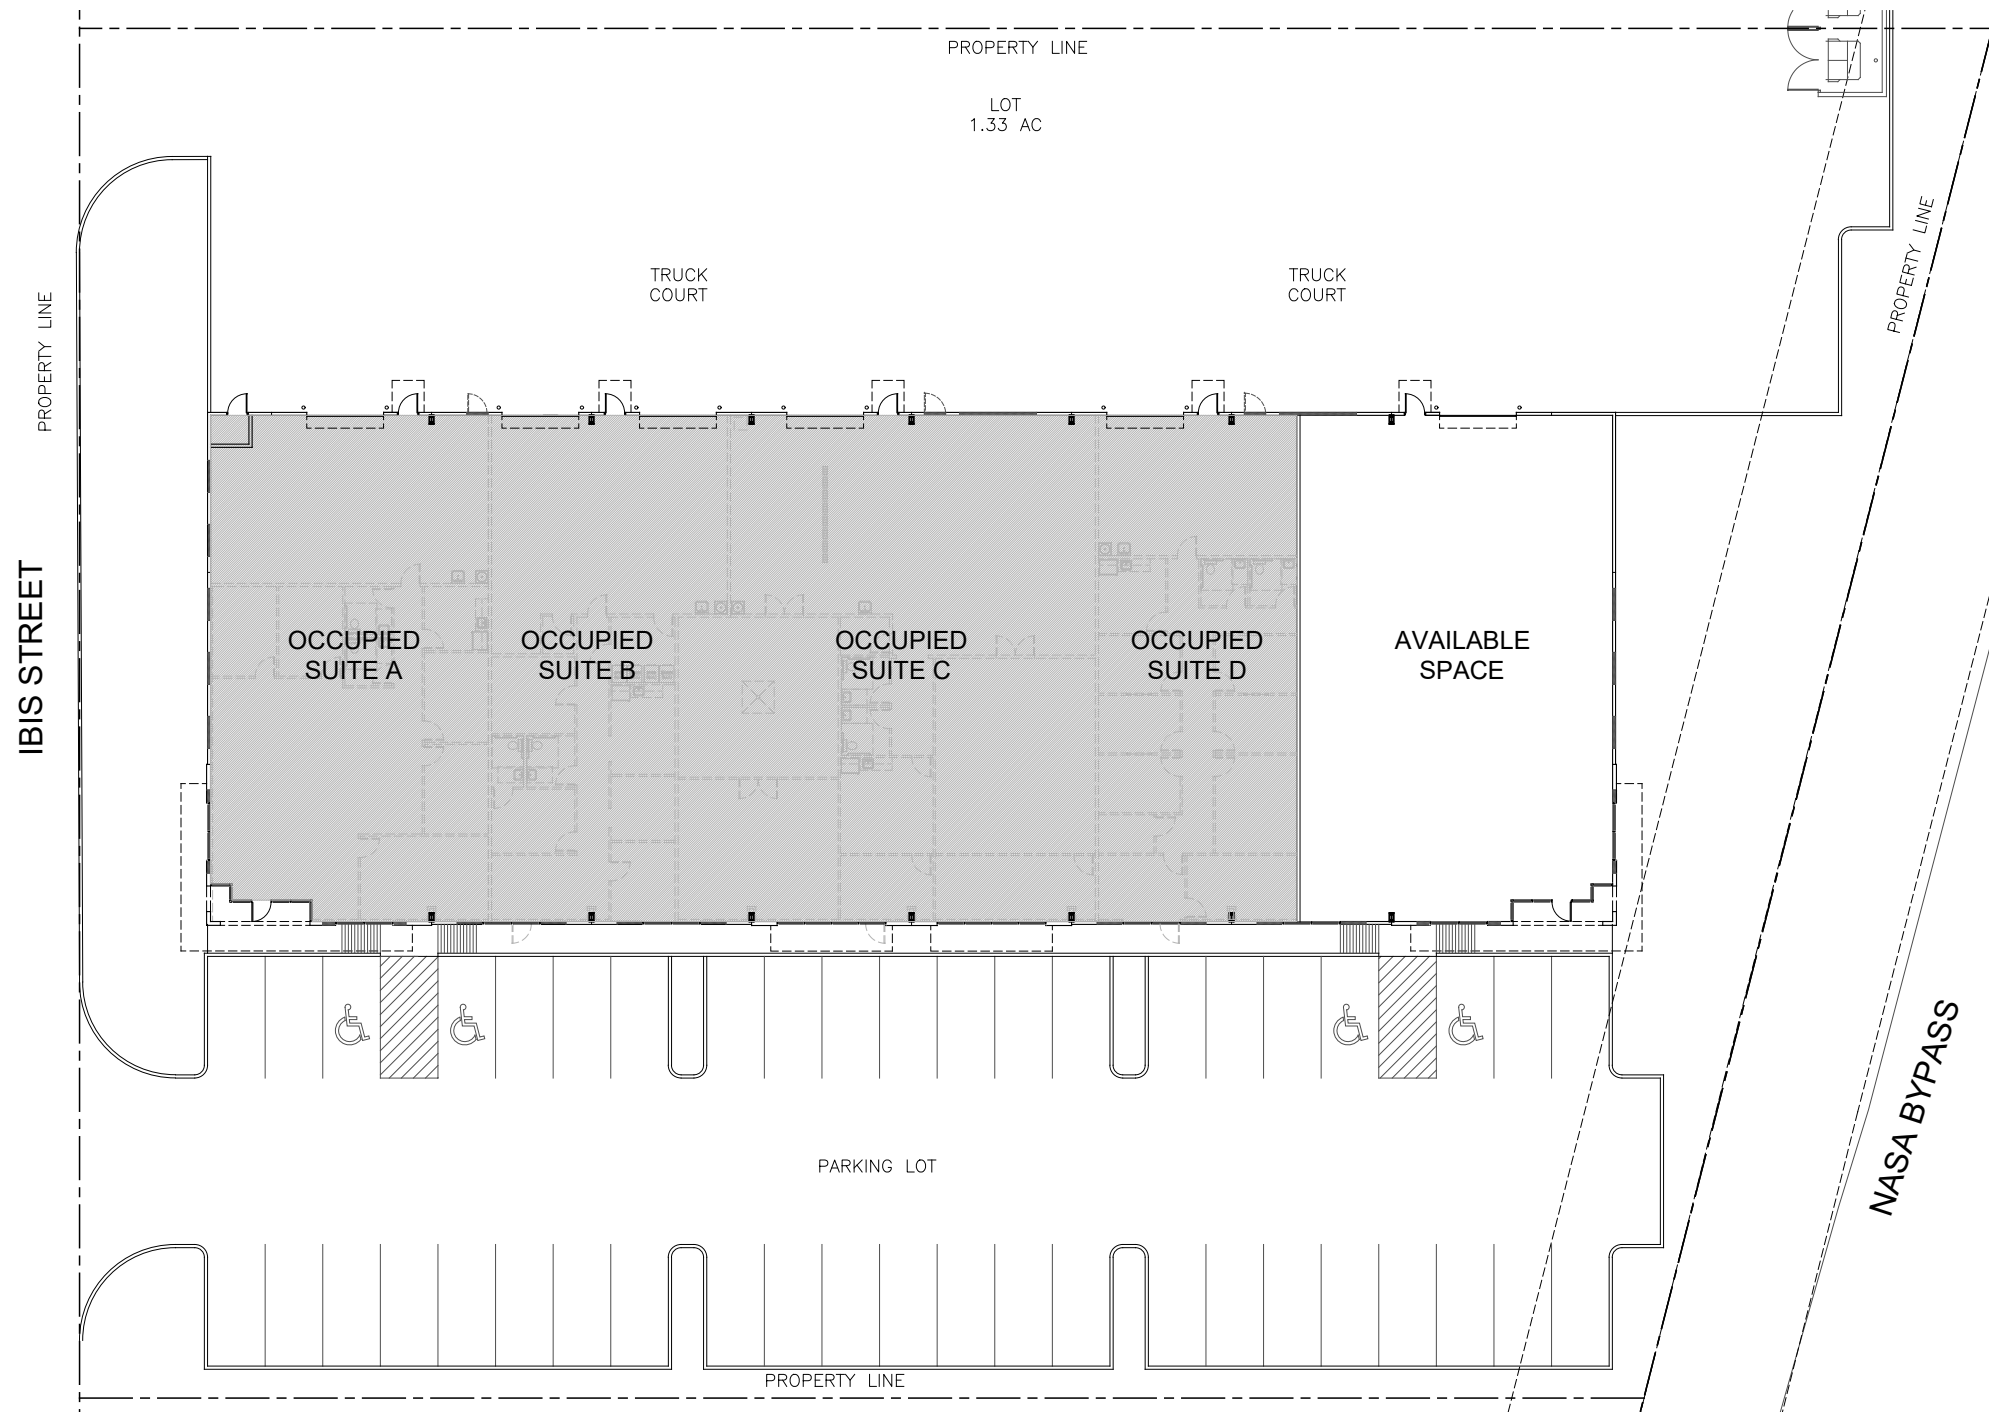

01 SITE PLAN
SCALE 1" = 30'-0"

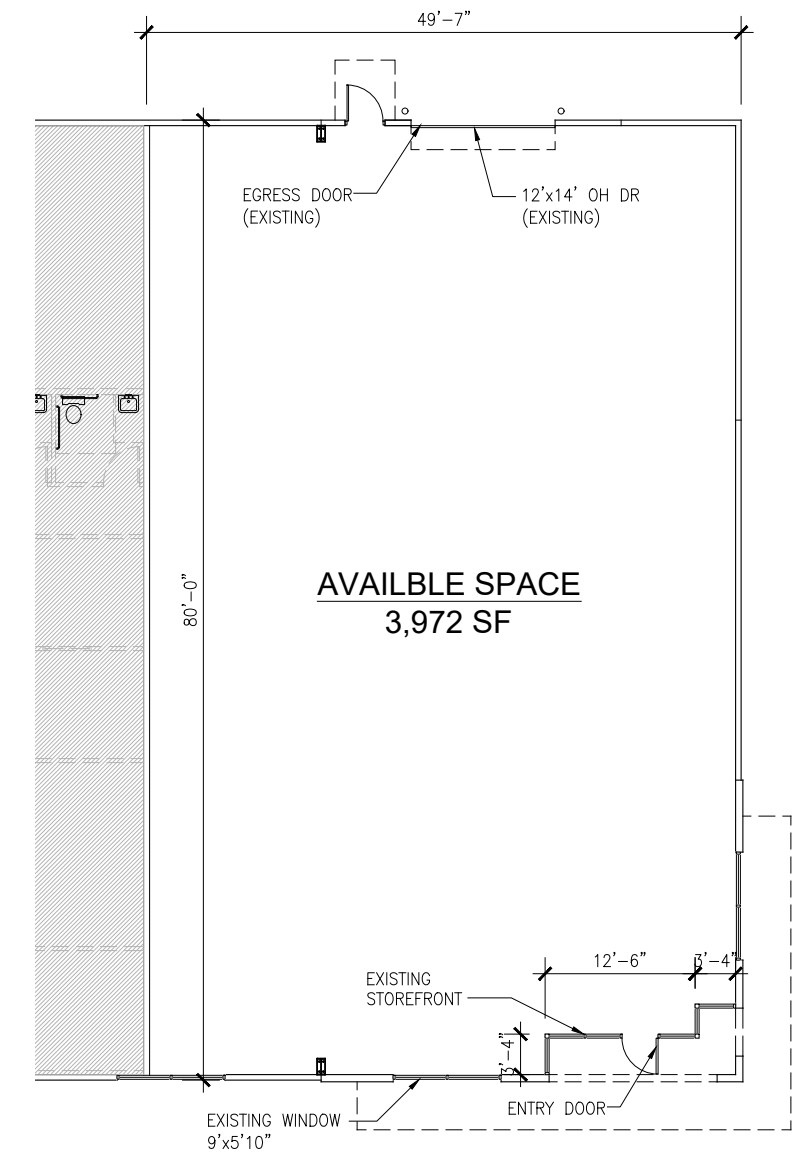

02 ENLARGED FLOOR PLAN
SCALE 1/16"=1'-0"

319 IBIS STREET @ NASA BYPASS

AVAILABLE SPACE: 3,972 SF

BUILDING GROSS AREA: 17,625 SF