



SEE SHEET 4 FOR CONTINUATION

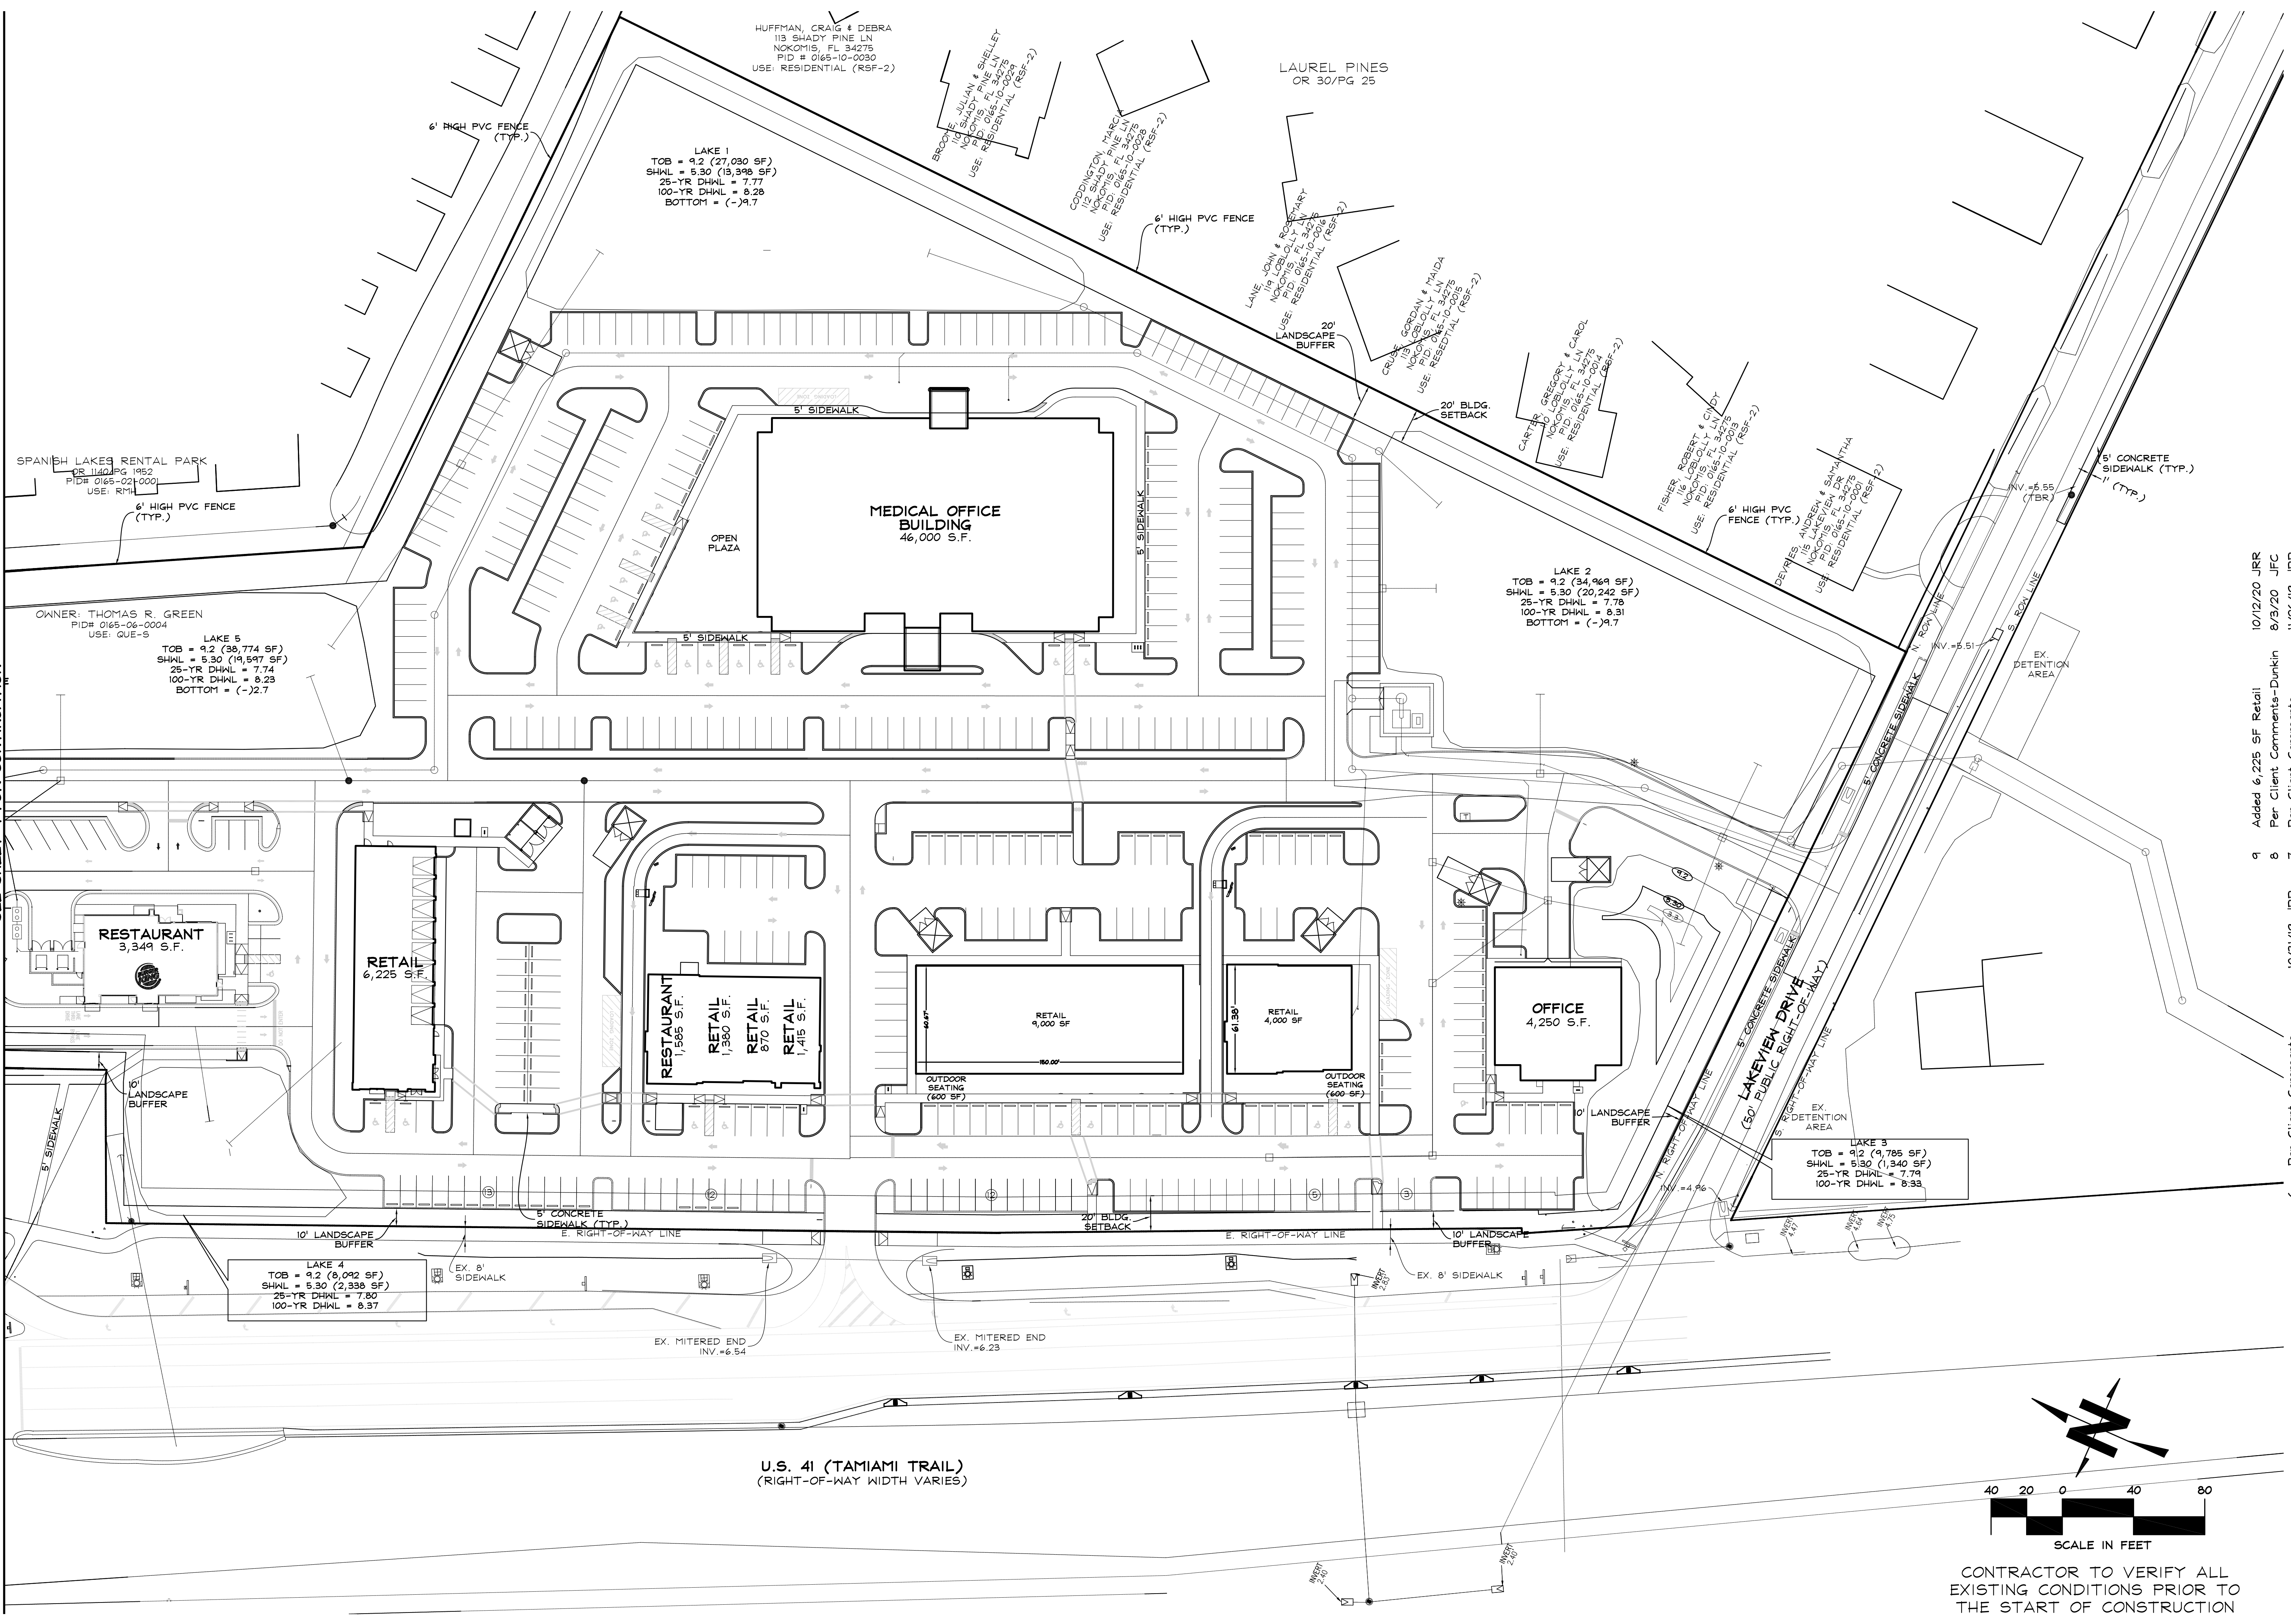

U.S. 41 (TAMIAMI TRAIL)
(RIGHT-OF-WAY WIDTH VARIES)

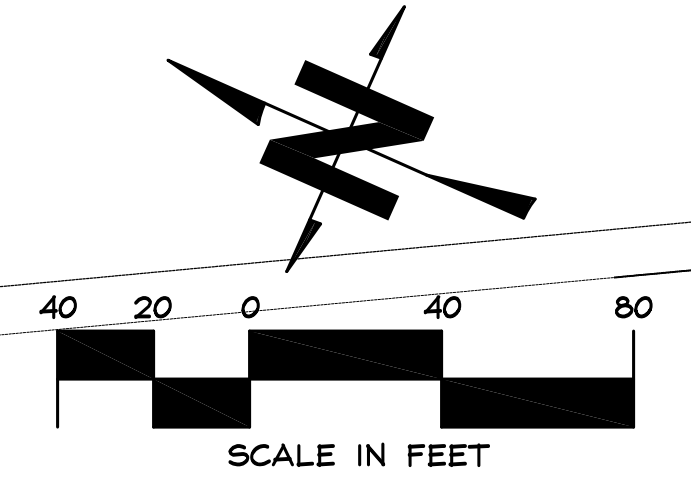

CONTRACTOR TO VERIFY ALL
EXISTING CONDITIONS PRIOR TO
THE START OF CONSTRUCTION

- 9 Added 6,225 SF Retail 10/12/20 JRR
- 8 Per Client Comments-Dunkin 8/3/20 JFC
- 7 Per Client Comments 11/26/19 JRR

NO.	REVISIONS	DATE	BY
6	Per Client Comments	10/31/19	JRR
5	Per County Comments	10/18/19	JRR
4	Per County Comments	7/19/19	JRR
3	Per Client Comments	4/18/19	JFC
2	PER COUNTY COMMENTS	4/24/18	JRR
1	PER COUNTY COMMENTS	2/8/18	JRR

CLIENT: NATIONAL REAL ESTATE MGMT
PROJECT: NOKOMIS RETAIL
SHEET: SITE PLAN

JOHN F. CAVOLI, P.E., FL. LICENSE NO. 48692

SCALE
1" = 40'
JOB NO.
CST002
SHEET
5

CAVOLI Engineering, Inc.
Consulting Civil Engineers
FL. Cert. of Auth. No. 8875
5824 Bee Ridge Road, #325, Sarasota, FL 34233-5065
(941) 927-3647
Fax: (941) 927-3646
email: info@cavolingen.com