


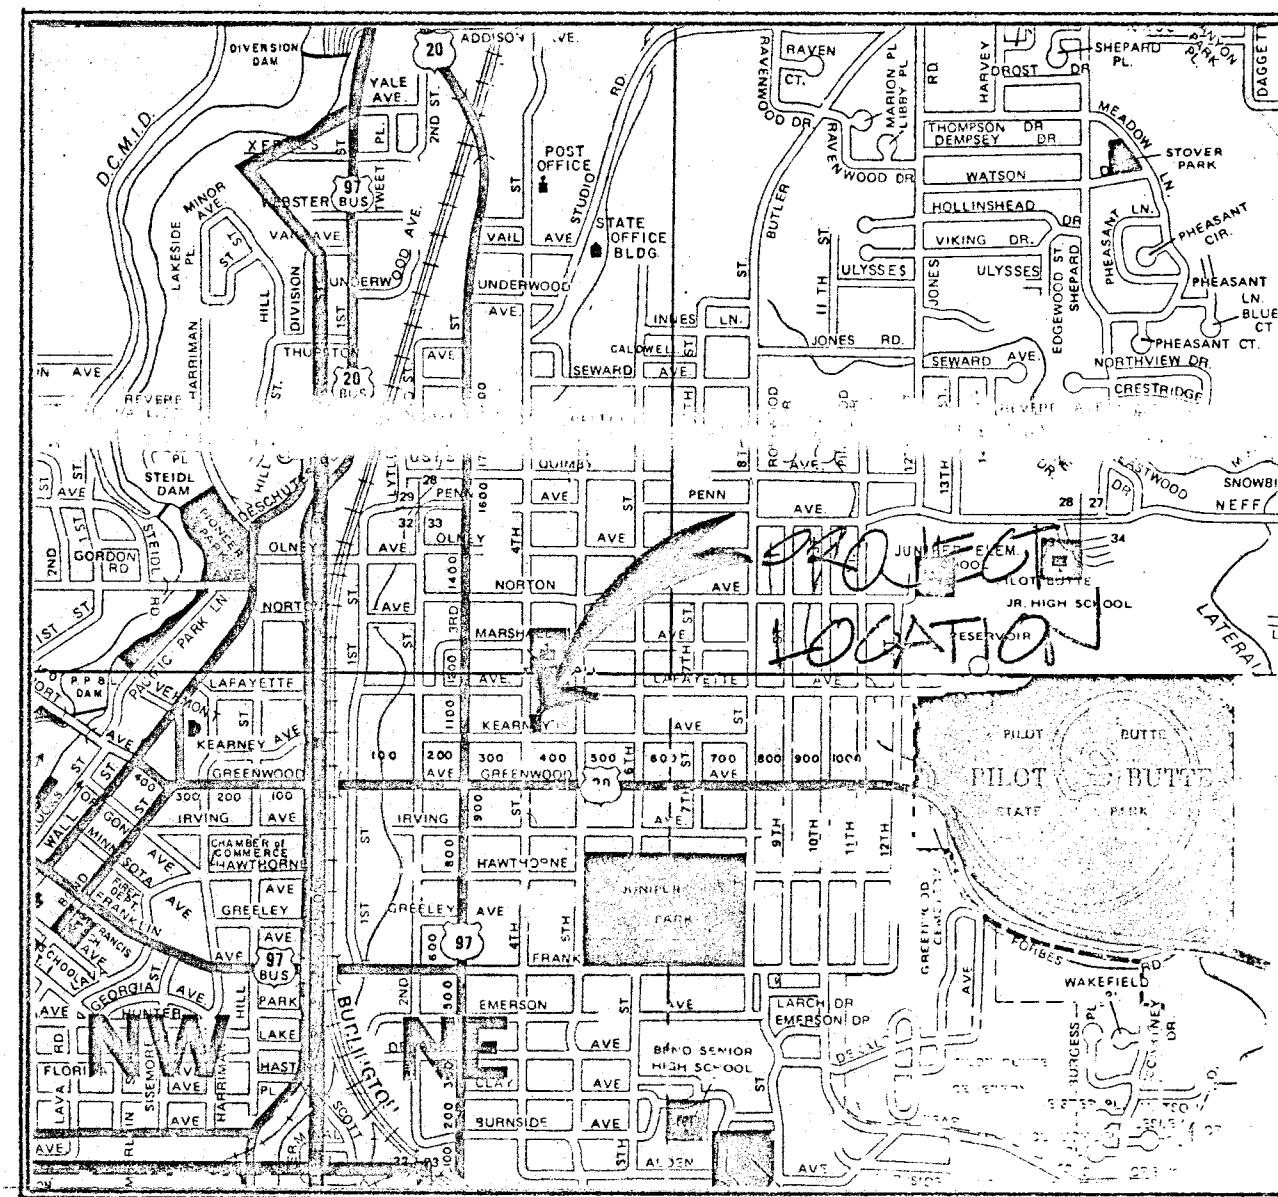

VICINITY MAP
SCALE -

LEGAL DESCRIPTION

LOT 15 & 16 BLOCK 31
CENTER ADDITION
MAP NO. 17-12-33 B.C.
TAP NO. 600


PARKING DATA

EXISTING BUILDING 2040 SQ. FT.
SPACES REQUIRED 13 1/2 STALLS
ADDITION 676 SQ. FT.
SPACES REQUIRED 4 1/2 STALLS
TOTAL STALLS REQUIRED 18 STALLS
TOTAL STALLS PROVIDED 18 STALLS


GENERAL INFORMATION

ALL LANDSCAPING IS EXISTING. PLANTS
IN CONSTRUCTION AREA TO BE RELOCATED.
SHADING INDICATES NEW CONSTRUCTION

4th ST.

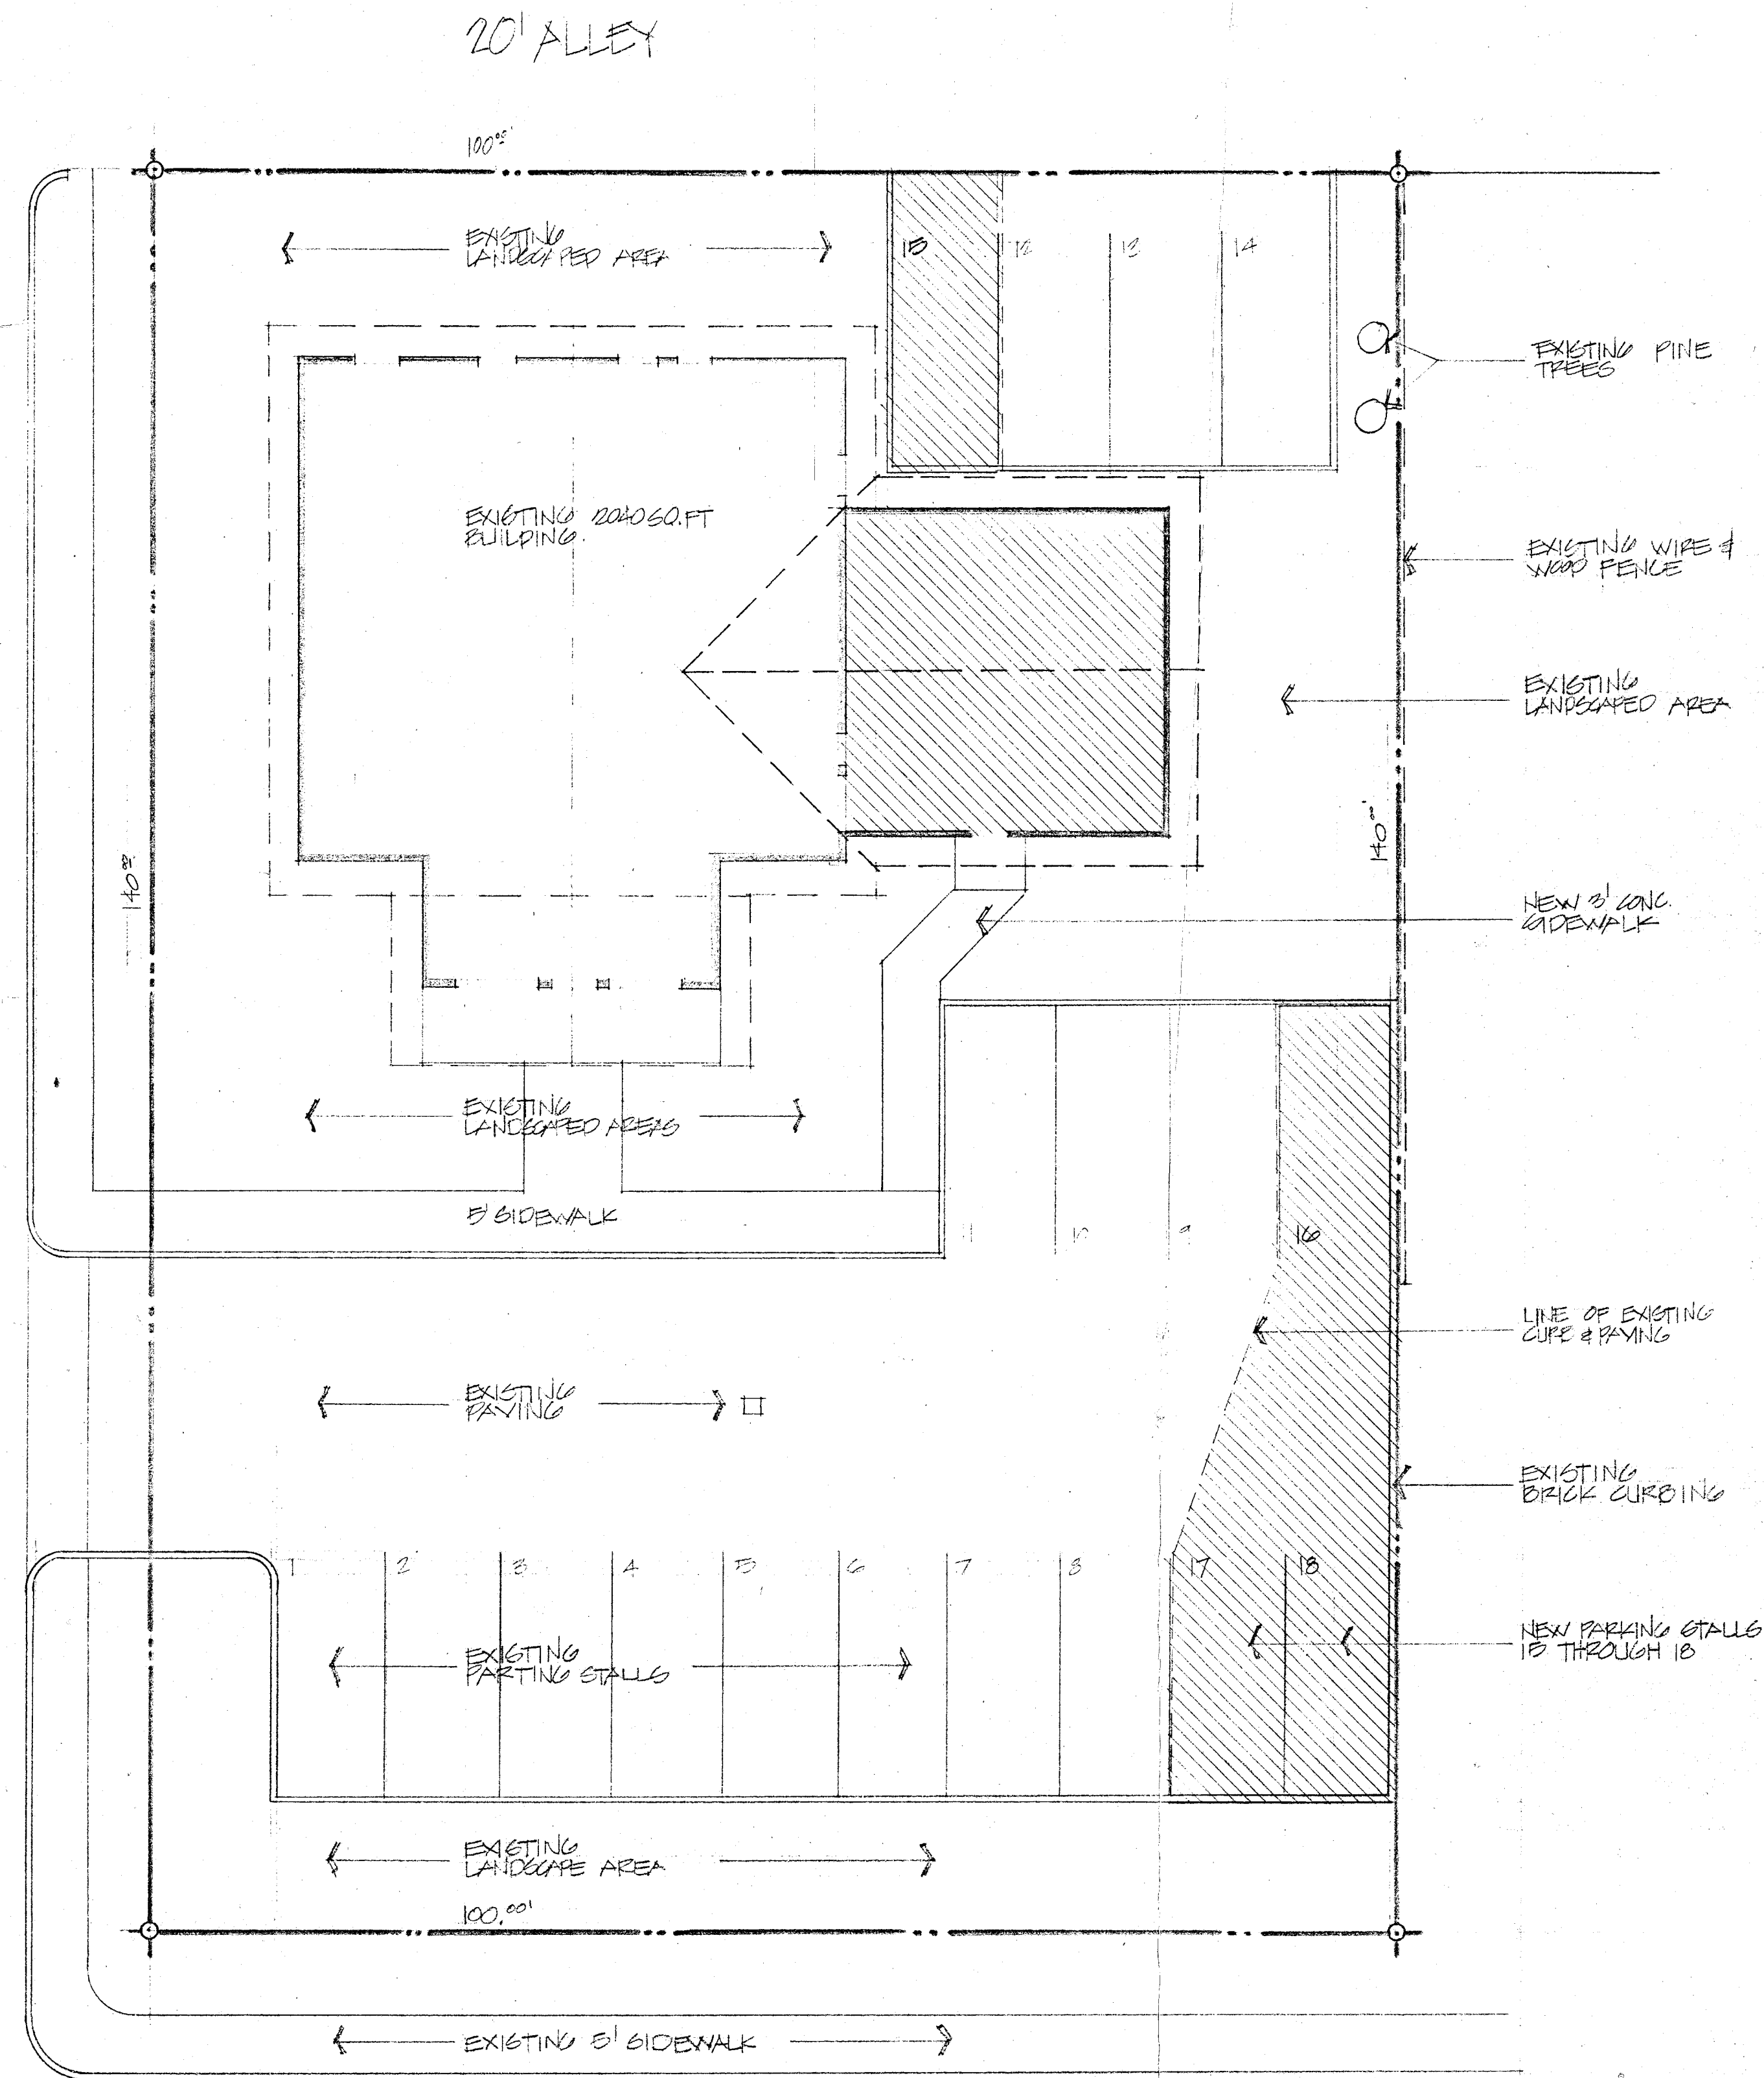

KEARNEY AVE

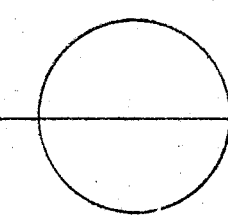

SITE PLAN
SCALE 1" = 10'-0"

NORTH

NOTICE

Deschutes Drafting & Design holds all rights on these drawings which are intended for the construction of one building. Other buildings built from these drawings will be subject to fee charges. These drawings may not be copied or reproduced in any manner without written consent from this company.

DESIGNED BY: MARY GILBERT

DRAWN BY: M.P.S.

CHECKED BY: M.P.S.

DATE: 9-30-82

TITLE: OFFICE ADDITION FOR

MR. DR. HETZLER

102 N.E. 4TH ST. BEND, ORE. 97701

PHONE 389-0450

BUILDER: BILL JONES 382-4144

Deschutes
& Drafting
& Design

SHEET

1 OF 3

DRAWING NUMBER

2-82072

755 N.E. 3RD ST. BEND, OREGON 97701 389-2556