

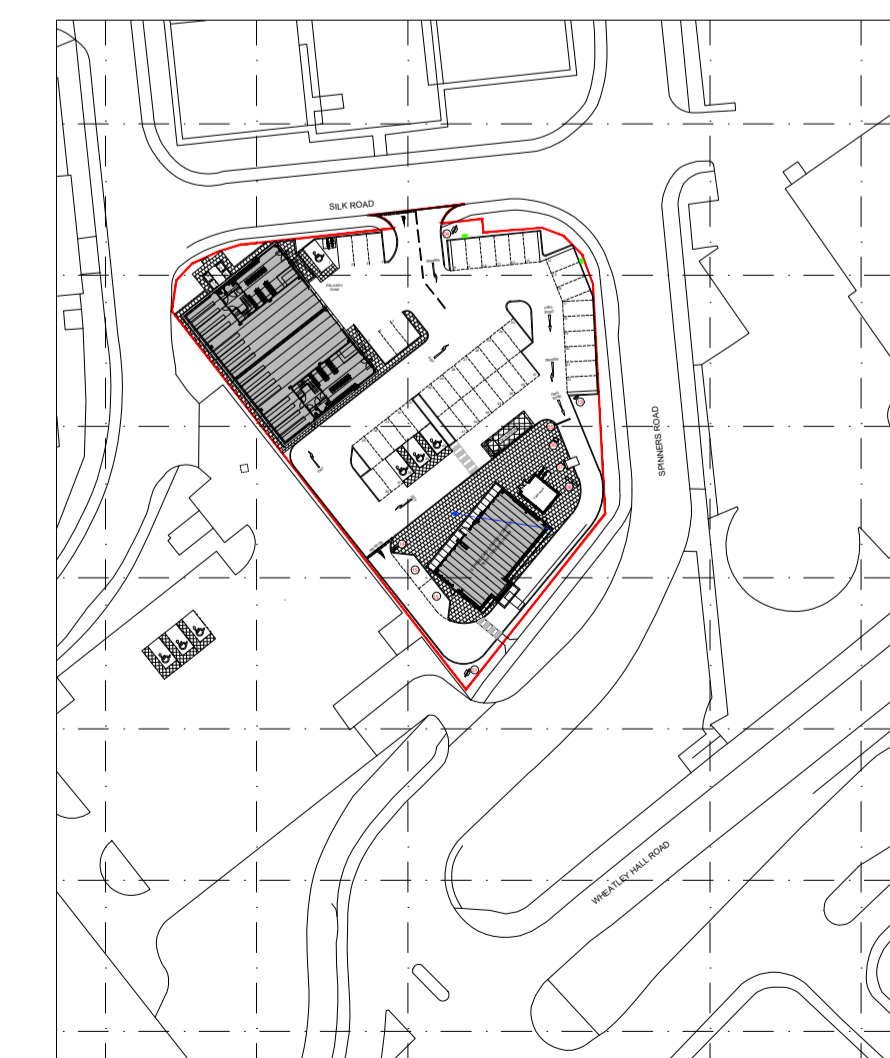


Site Plan (scale 1:200 @ A1)

 

Location Plan (scale 1:1250 @ A1)

 

- The Copyright of this drawing belongs to MPSSL Planning & Design Ltd. and shall not be used or reproduced in any form without its express permission.
- Do not scale from this drawing - Work to figured dimensions only. All dimensions to be checked on site prior to the execution of any work.
- For the avoidance of doubt all dimensions are measured to wall structure and not the finishes unless otherwise stated.
- Where any discrepancy is found to exist within or between drawings and/or documents it should be reported to the architect immediately.
- MPSSL Planning & Design Ltd. shall not be liable for any use of drawings and documents for any purpose other than for which the same were prepared by or on behalf of MPSSL Planning & Design Ltd.

- KEY:**
- Electric Vehicle Charging Point
  - EV - Electric Vehicle Charging Bay
  - Denotes soft landscaping within site curtilage
  - Denotes existing soft landscaping outside of site boundary
  - Denotes proposed surface water drain
  - Denotes proposed foul drain
  - Denotes existing trees to be retained
  - Denotes existing trees to be removed

- STARBUCKS KEY:**
- 01 - 9m High Totem Sign
  - 04 - 2.5m Monument Sign
  - 05 - Clearance Bar
  - 06 - Preview Menu Board
  - 07 - Order Canopy
  - 08 - 5 Panel Menu
  - 13 - Directional Sign
  - 14 - Thank You & No Entry Sign
  - 15 - Waiting Bay

Rev	Date	Revision	Initial
c	31.07.20	Pedestrian access from Spinners Road with customer dropped crossing introduced	dh
b	13.04.20	Parking bays to central core amended	dh
a	19.02.20	Radius added to Starbucks waiting bay kerbs	js
* Client			
Portland RBS			
* Drawing Title			
Proposed Site Plan			
* Project			
Land off Wheatley Hall Road, Doncaster			
Job No	Drwg No	Drawn	Rev
20000	01	J. Scott	c
Scale	Date	Stage	
1:xxx @ A1	Jan 2020	Planning	
mpsl planning & design ltd 14 west point enterprise park, clarence avenue, trafford park, manchester, M17 1QZ		t: 0161 772 1999 e: info@mpsltdesign.co.uk www.mpsltdesign.co.uk	

