



▼ = 9'x10' O.H. SECTIONAL DOOR
 ○ = 12'x14' O.H. SECTIONAL DOOR
 w/ DRIVE-UP RAMP

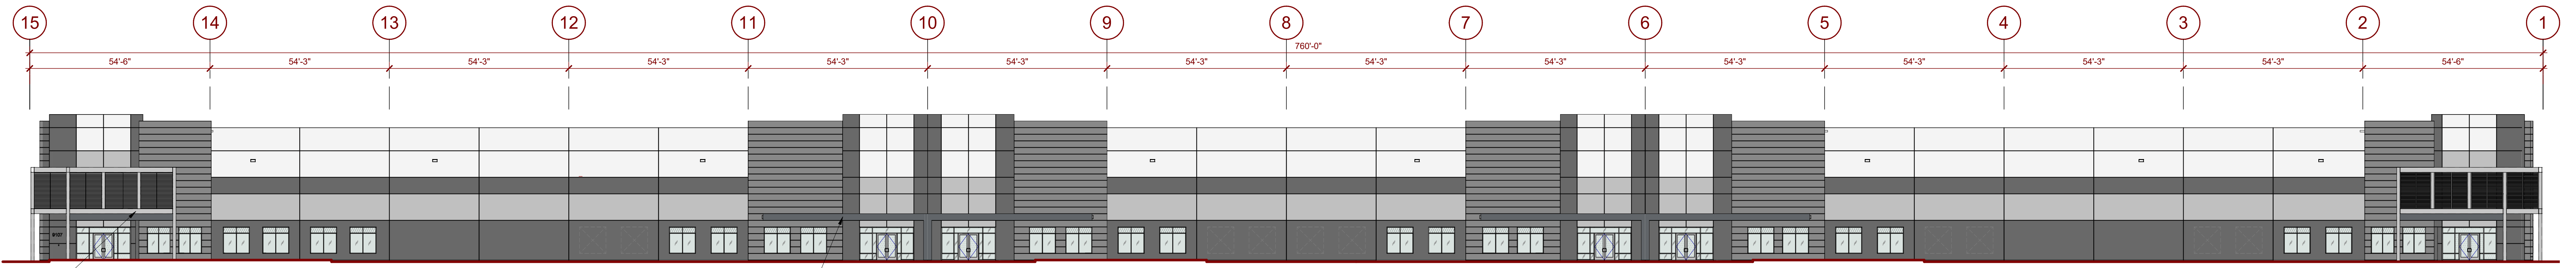

EXTERIOR ELEVATION, SOUTH

SCALE: 1" = 20'-0"


1

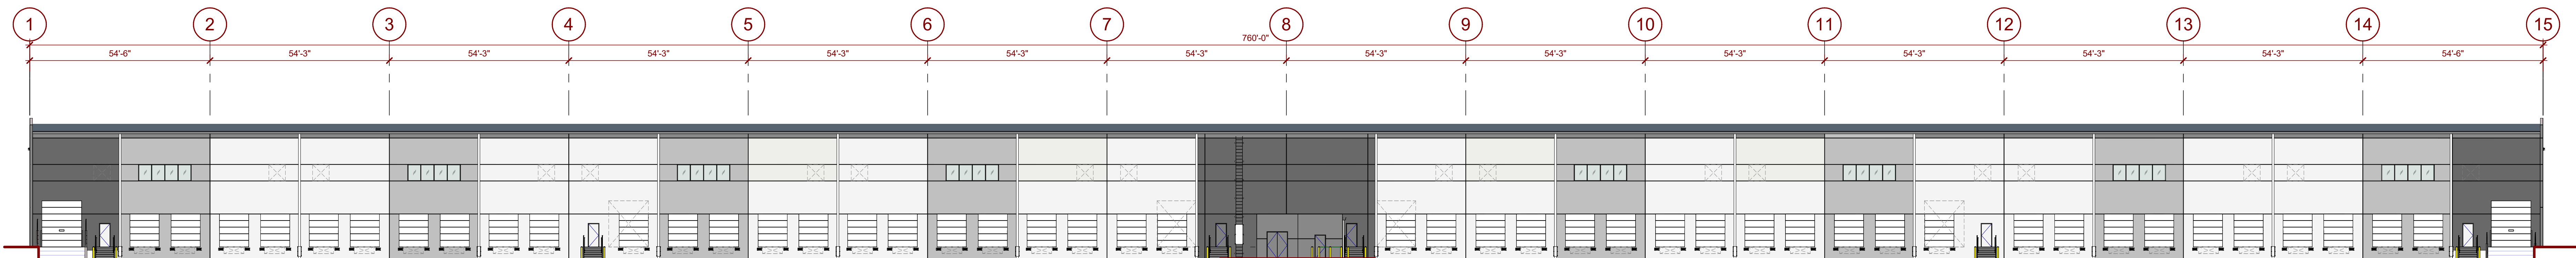

EXTERIOR ELEVATION, NORTH

SCALE: 1" = 20'-0"


2

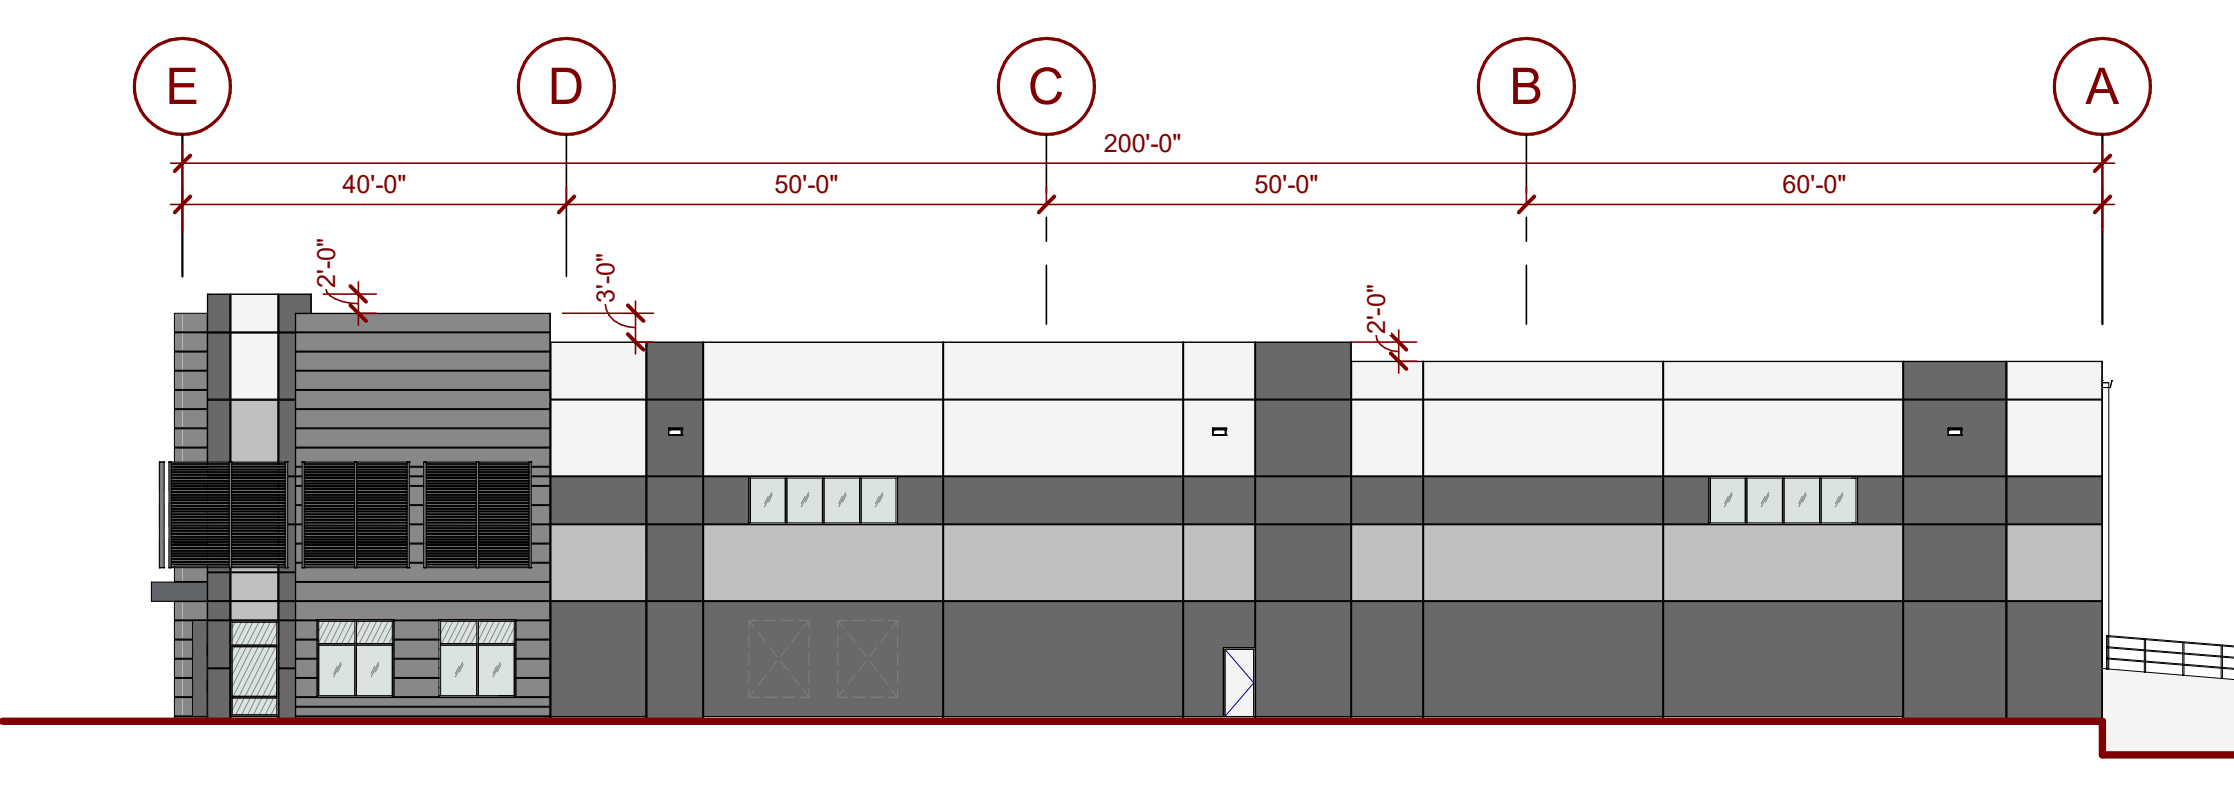

EXTERIOR ELEVATION, EAST

SCALE: 1" = 20'-0"

4

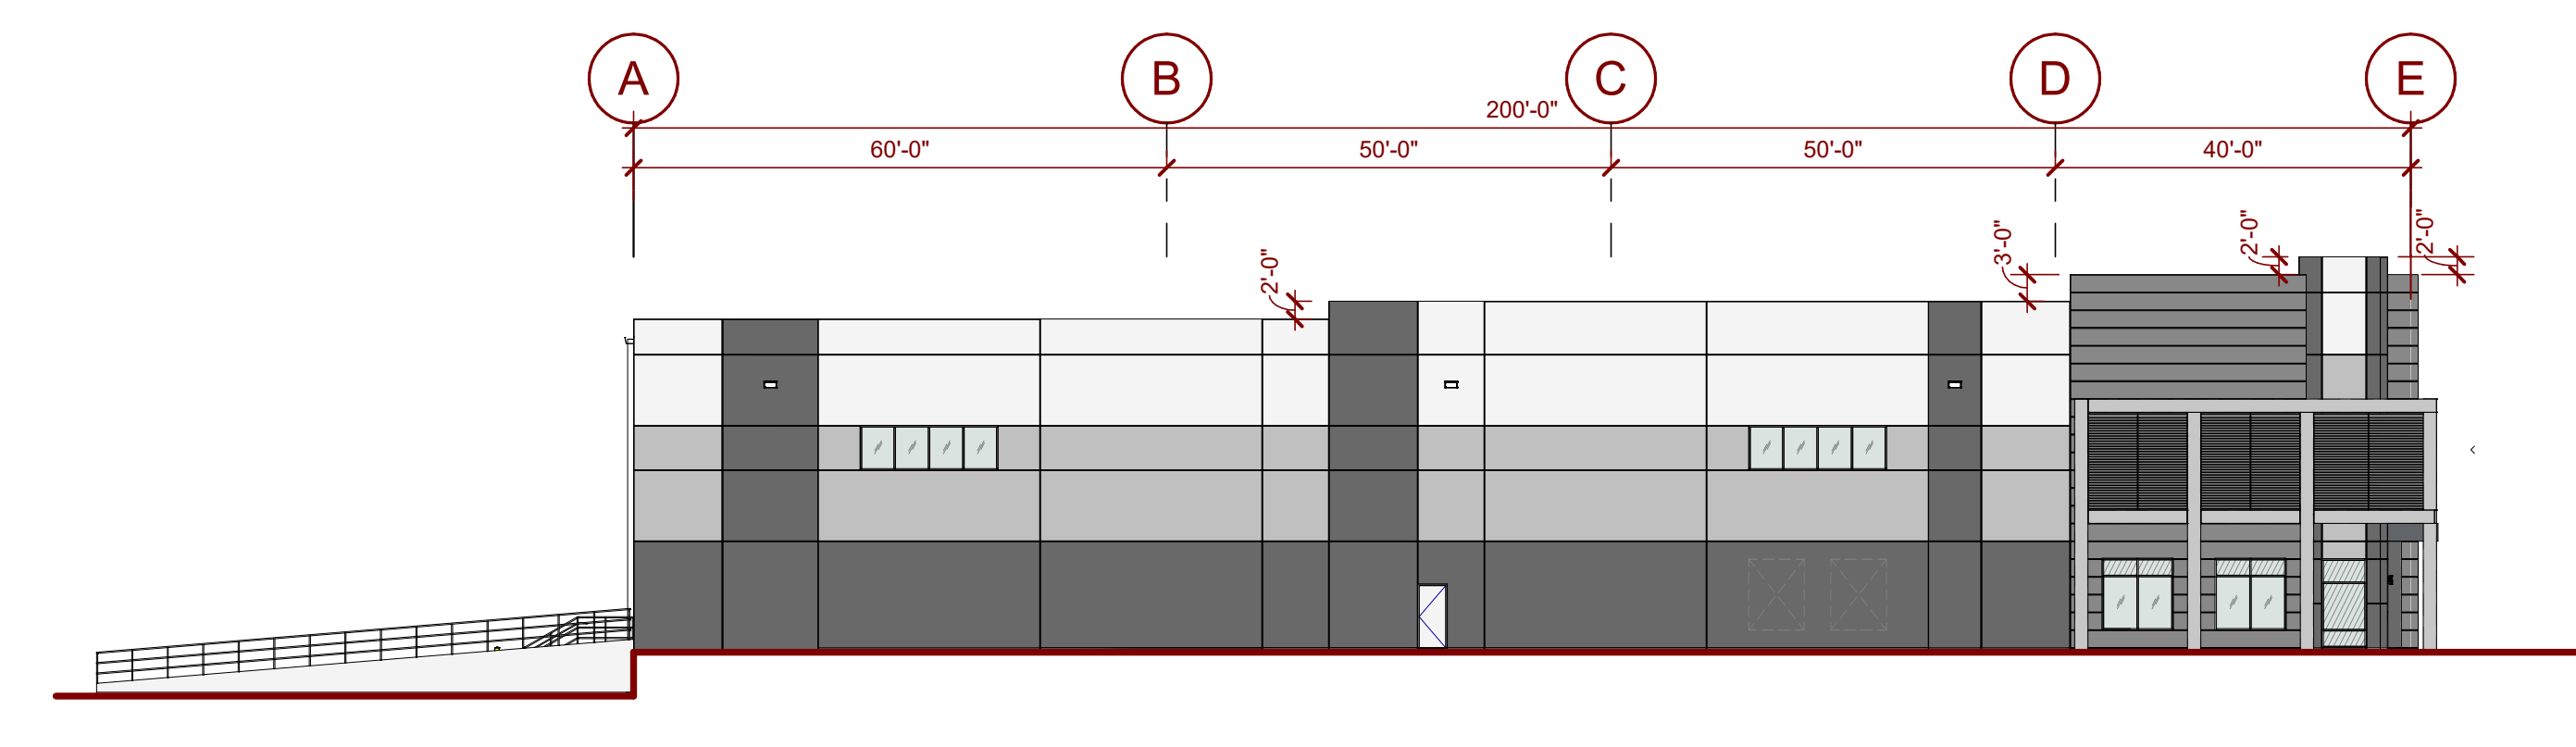

EXTERIOR ELEVATION, WEST

SCALE: 1" = 20'-0"

3






3D VIEW 1
SCALE: ①



3D VIEW 2
SCALE: ②

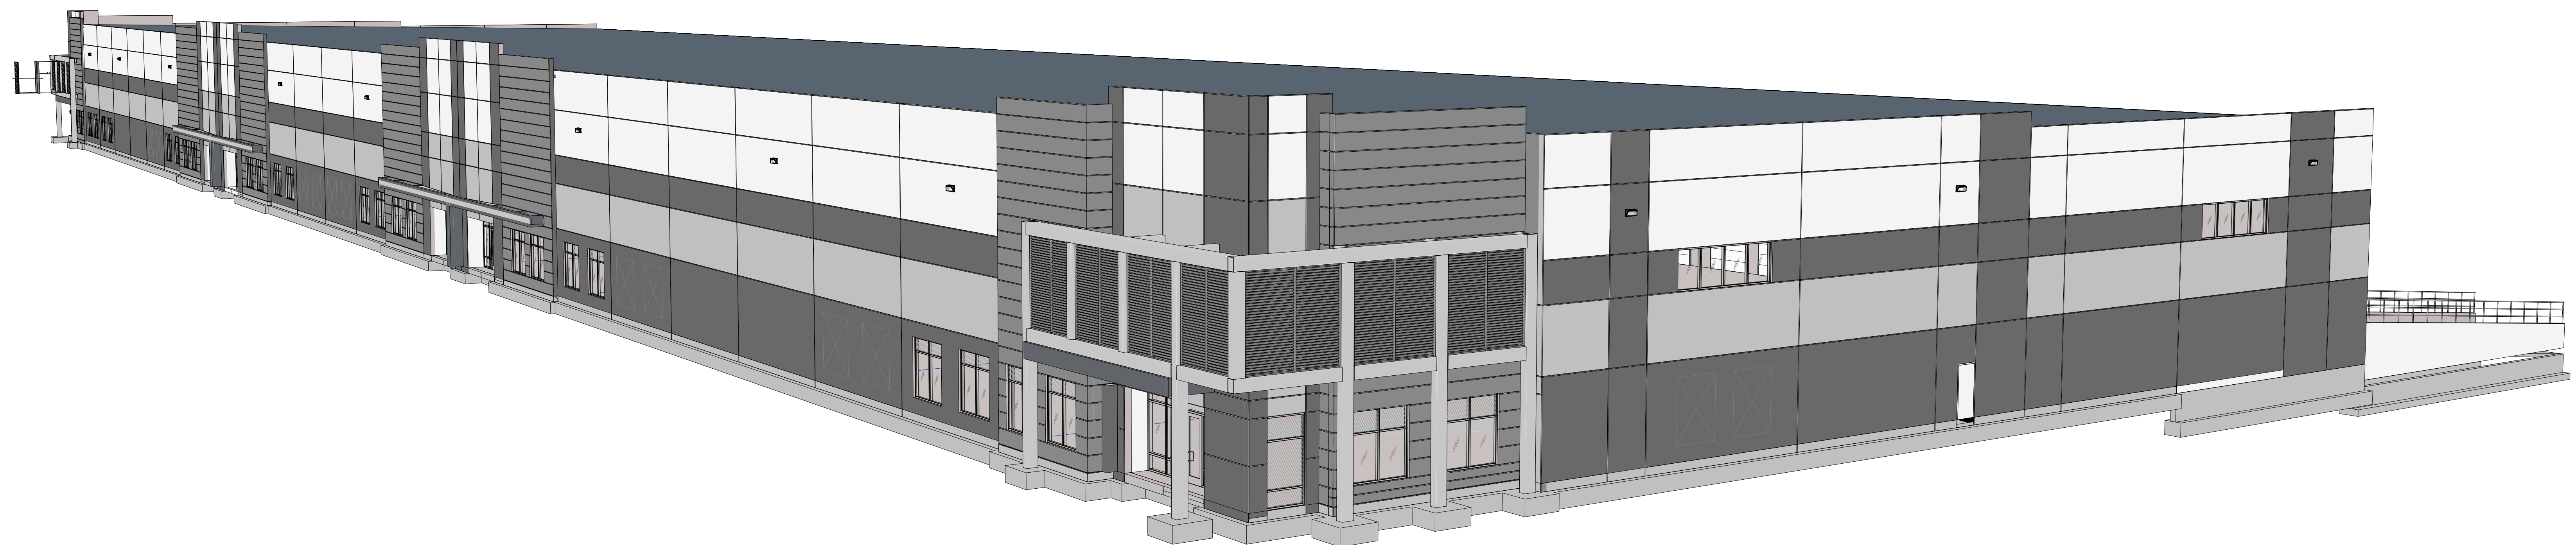

3D VIEW 3
SCALE: ③