



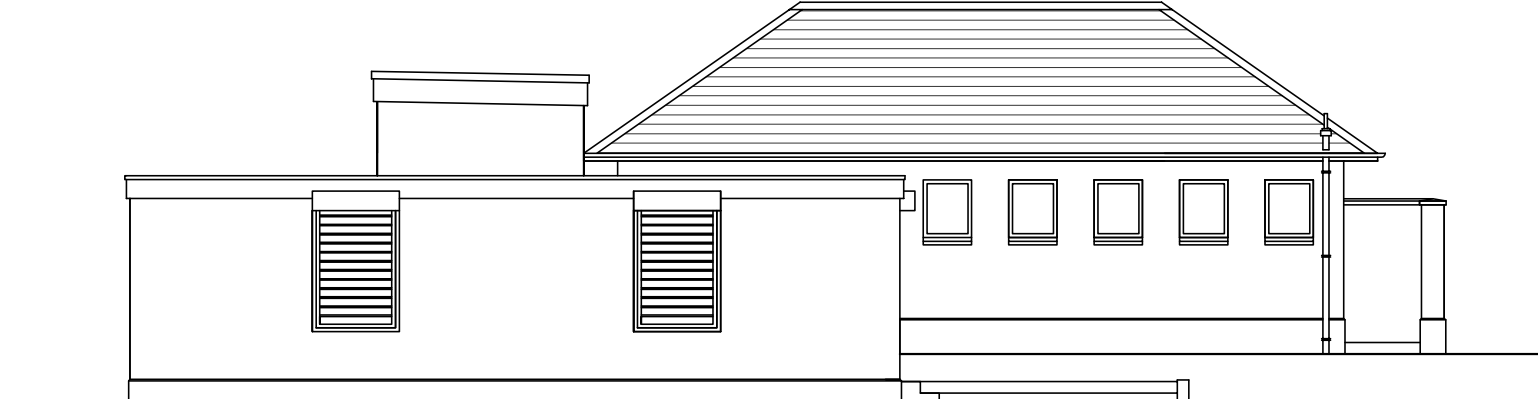

EXISTING FRONT ELEVATION

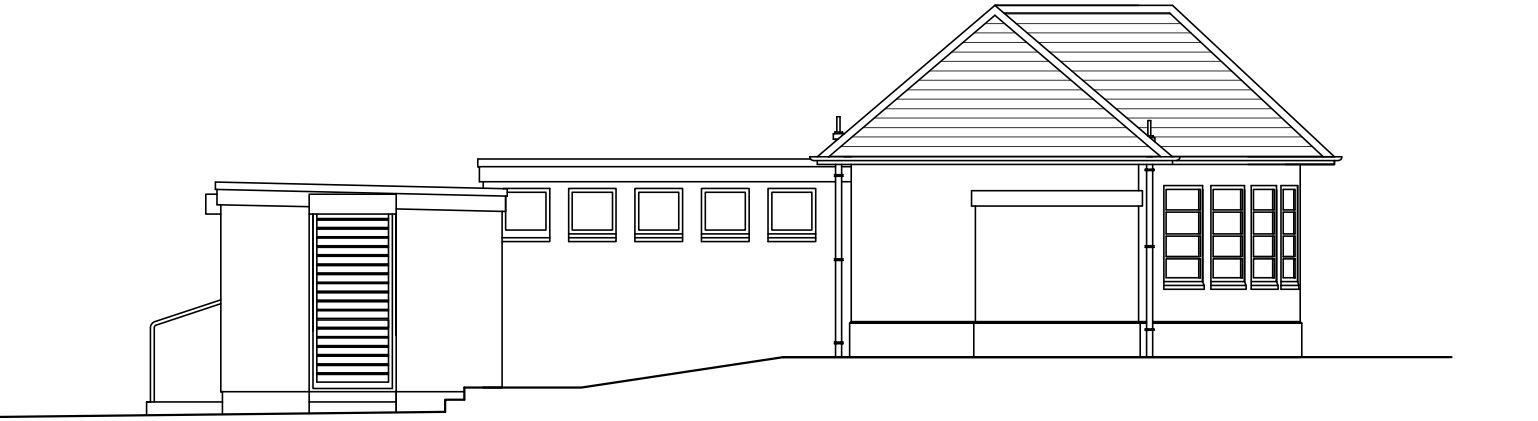


EXISTING REAR ELEVATION



EXISTING SIDE ELEVATION



EXISTING SIDE ELEVATION

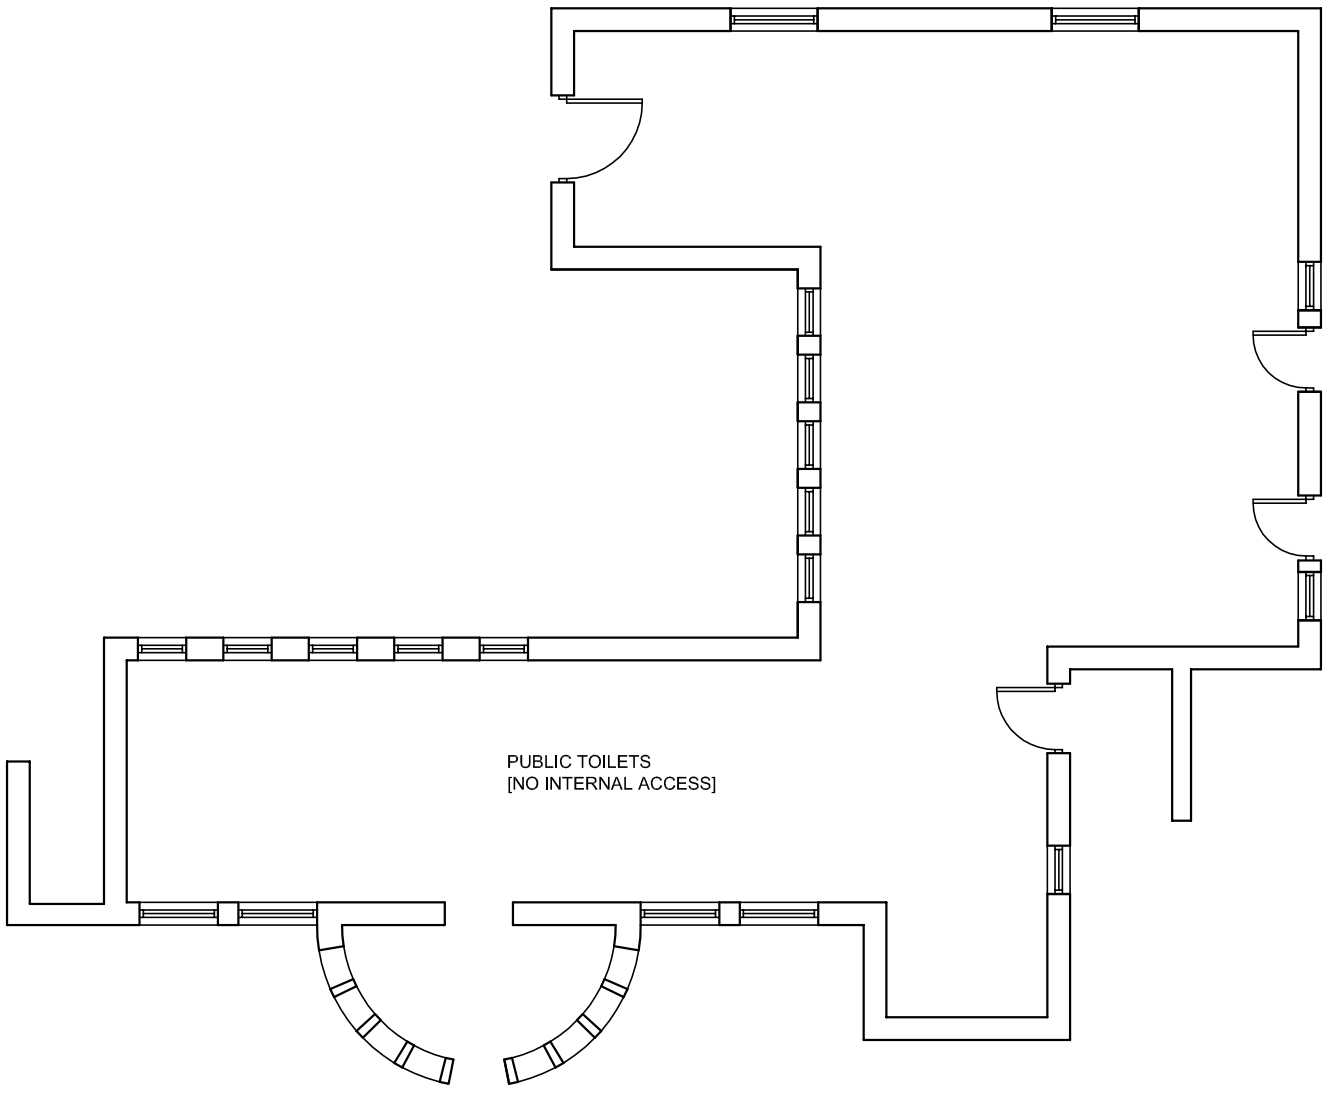

EXISTING FLOOR PLAN

**PLANNING SUBMISSION**  
This drawing is for information purposes only. Do not scale from this drawing, use figured dimensions only. Dimensions to be checked on site prior to works commencing. Discrepancies to be reported to CASA Design. This drawing is the property of CASA Design. The design contained therein is copyrighted to CASA Design. No copying is permitted without authorisation from CASA Design.

This is a true copy of the drawings referred to in the application:  
 sign... **CASA** .....  
 date... **02/10/2024** .....

Revision:  
 Project:  
 PROPOSED RESTAURANT  
 BEACH ROAD  
 NORTH SHORE, BARASSIE  
 Client:  
 MRS. D. BIRKS

Drawing:  
 FORMER TOILET BLOCK  
 FLOOR PLAN AND ELEVATIONS  
 Drawing No:  
**546/09**

Scale  
 1:100  
 Date  
 OCT 2024

