


OVERALL SITE PLAN

SCALE: 1" = 40'-0"

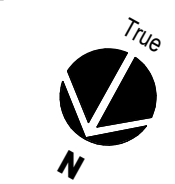

ECKHARDT RD - RETAIL BUILDING #2

24736 IH-35 N,
 Schertz, Texas 78108, Comal County


SCHEMATIC SITE PLAN

project #: 22.199

11.20.24

A0.0



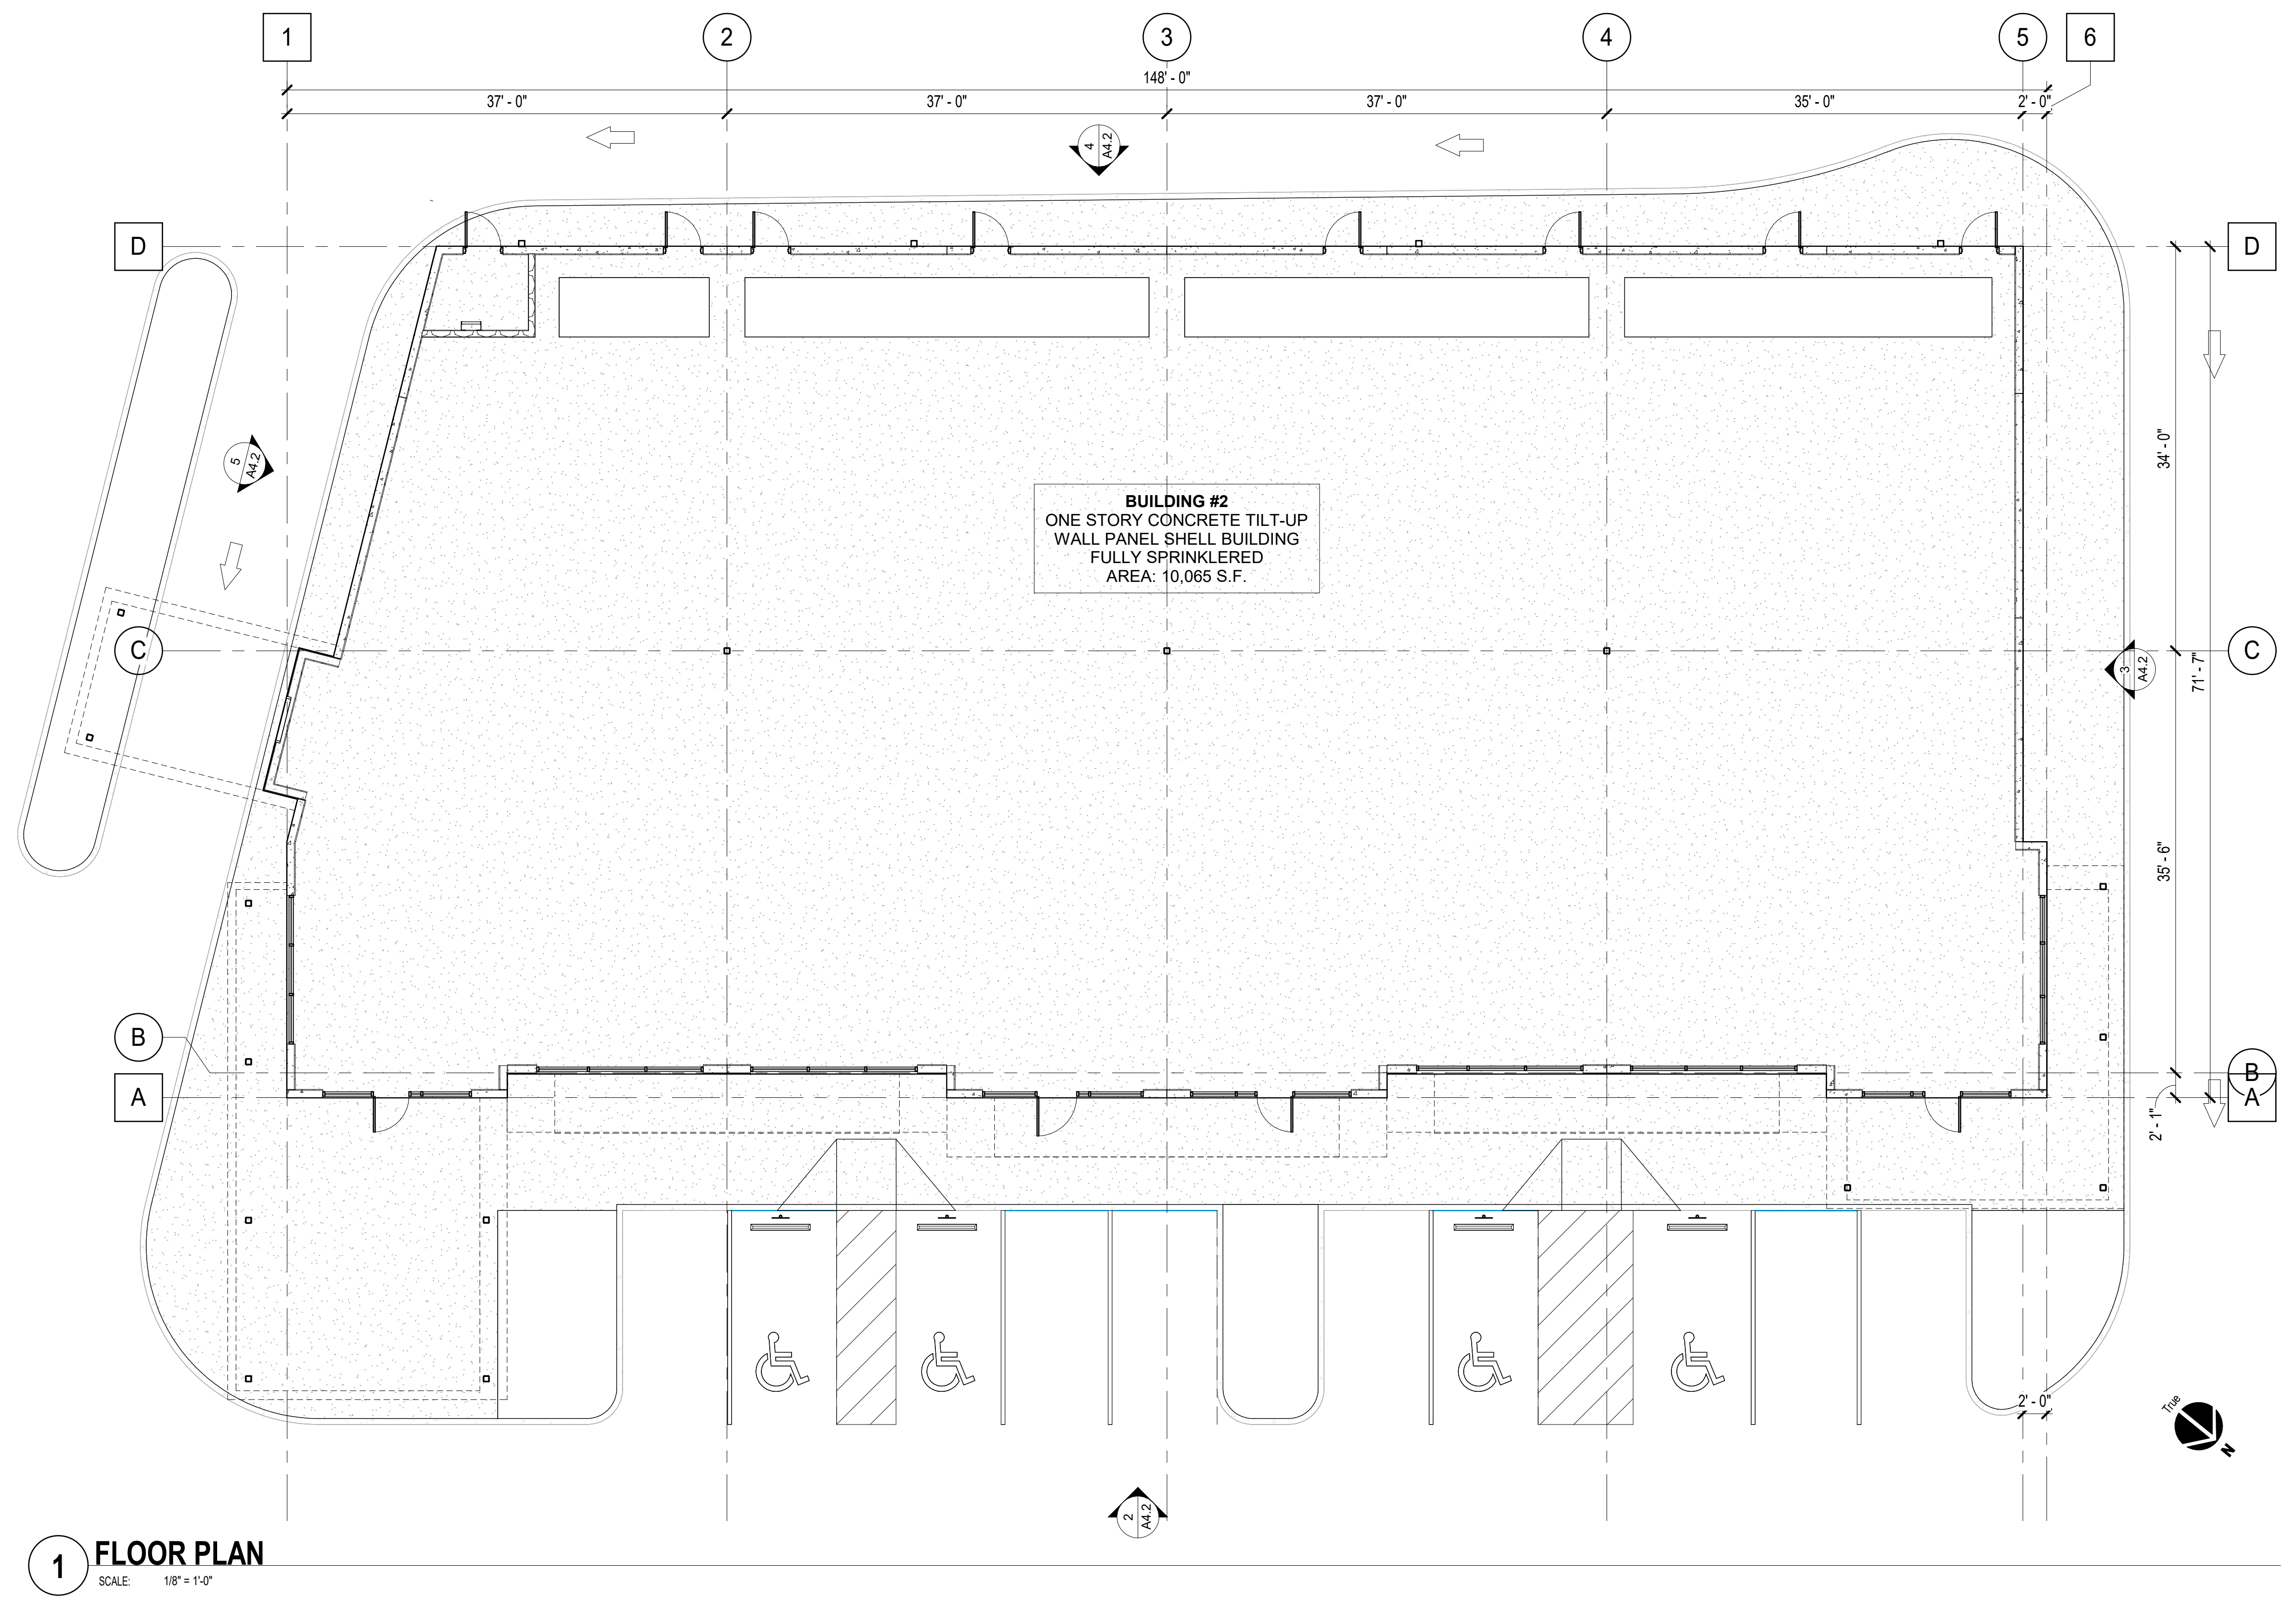

1 FLOOR PLAN
SCALE: 1/8" = 1'-0"

ECKHARDT RD - RETAIL BUILDING #2


24736 IH-35 N,
Schertz, Texas 78108, Comal County

BUILDING #2 - SCHEMATIC FLOOR PLAN

project #: 22.199

05.25.23


A1.2

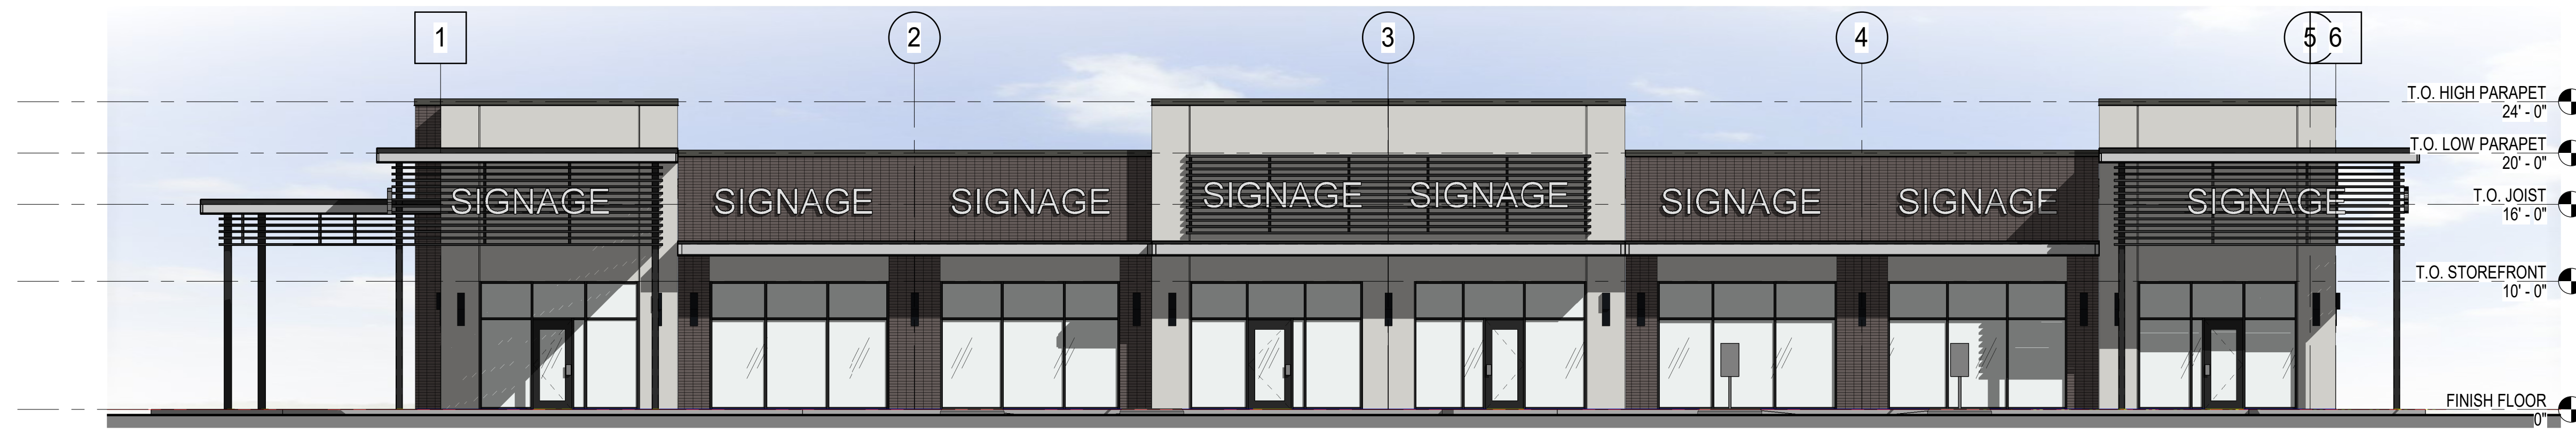

1 EAST ELEVATION
SCALE: 1/8" = 1'-0"



2 SOUTH ELEVATION
SCALE: 1/8" = 1'-0"

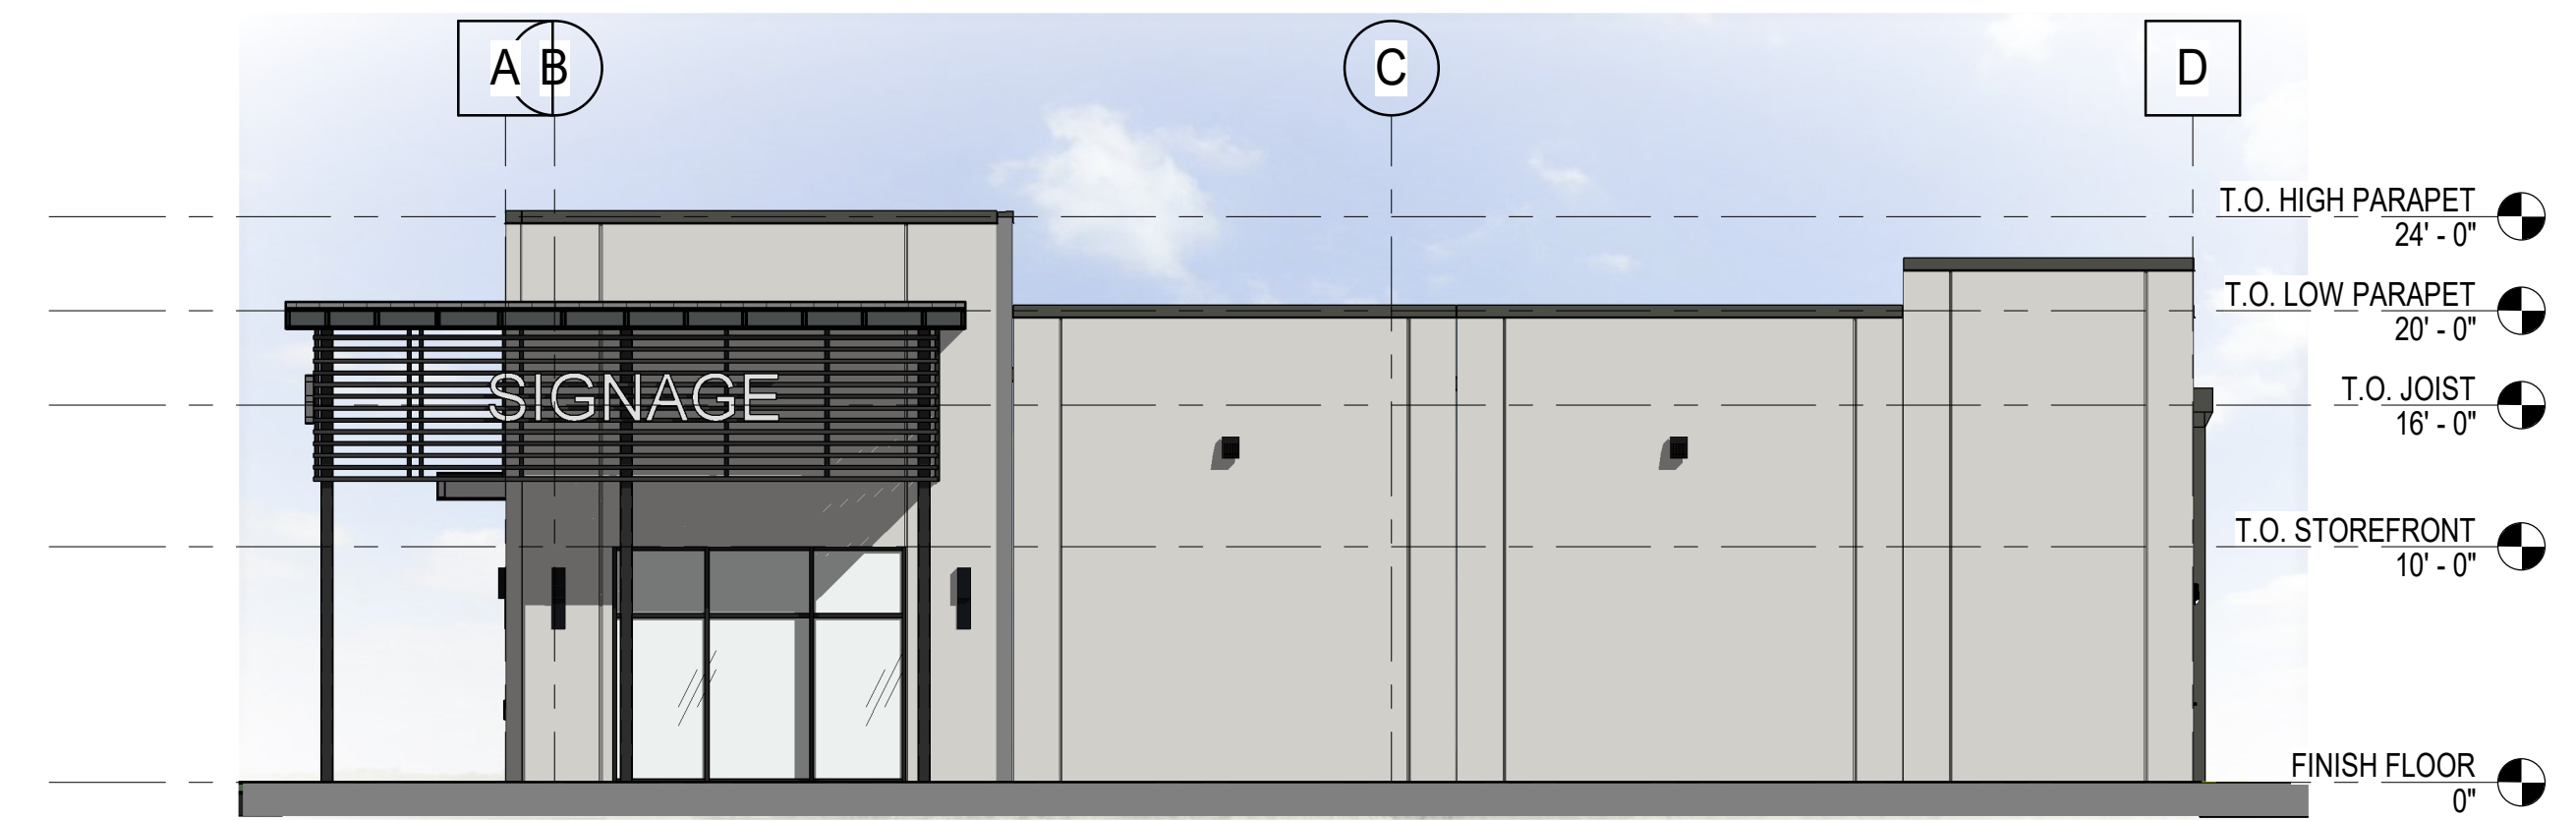

3 NORTH ELEVATION
SCALE: 1/8" = 1'-0"



4 WEST ELEVATION
SCALE: 1/8" = 1'-0"