


1. Do not scale this drawing - if in doubt ask.
 2. All sizes to be checked on site prior to construction.
 3. This drawing is the copyright of the author.

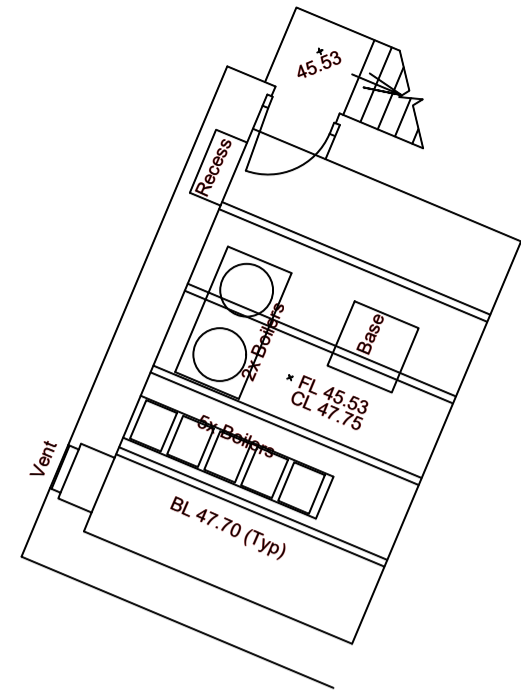

Proposed Boiler Plan 1:100

B1 Boiler



Ground Floor Plan 1:100

First Floor Plan 1:100

smith design associates

Dumfries Leatherhead Glasgow
 30 Castle Street, Dumfries DG1 1DU
 dumfries@smithdesign.co.uk 01387 250579
 www.smithdesign.co.uk

client The Crichton Trust

project Galloway House

drawing Floor Plans original size A1

scale 1:100 drawn JB

date 22.05.2025 checked -

status INFORMATION passed -

job no. D821-4 drawing no. AL(0)050 revision -

