

28'-7"




FRONT ELEVATION - EFIS FINISH



PROJECT:	169 SOUTH STREET	DATE:	11/14/06
DRAWING TITLE:	FRONT ELEVATION	SKETCH NO.:	SK4
		DWG. SCALE:	N.T.S.

© 2006 RENAISSANCE ARCHITECTURE, INC. ALL RIGHTS RESERVED. THIS DRAWING IS THE PROPERTY OF RENAISSANCE ARCHITECTURE, INC. AND IS NOT TO BE REPRODUCED OR TRANSMITTED IN ANY FORM OR BY ANY MEANS, ELECTRONIC OR MECHANICAL, INCLUDING PHOTOCOPYING, RECORDING, OR BY ANY INFORMATION STORAGE AND RETRIEVAL SYSTEM, WITHOUT THE WRITTEN PERMISSION OF RENAISSANCE ARCHITECTURE, INC.

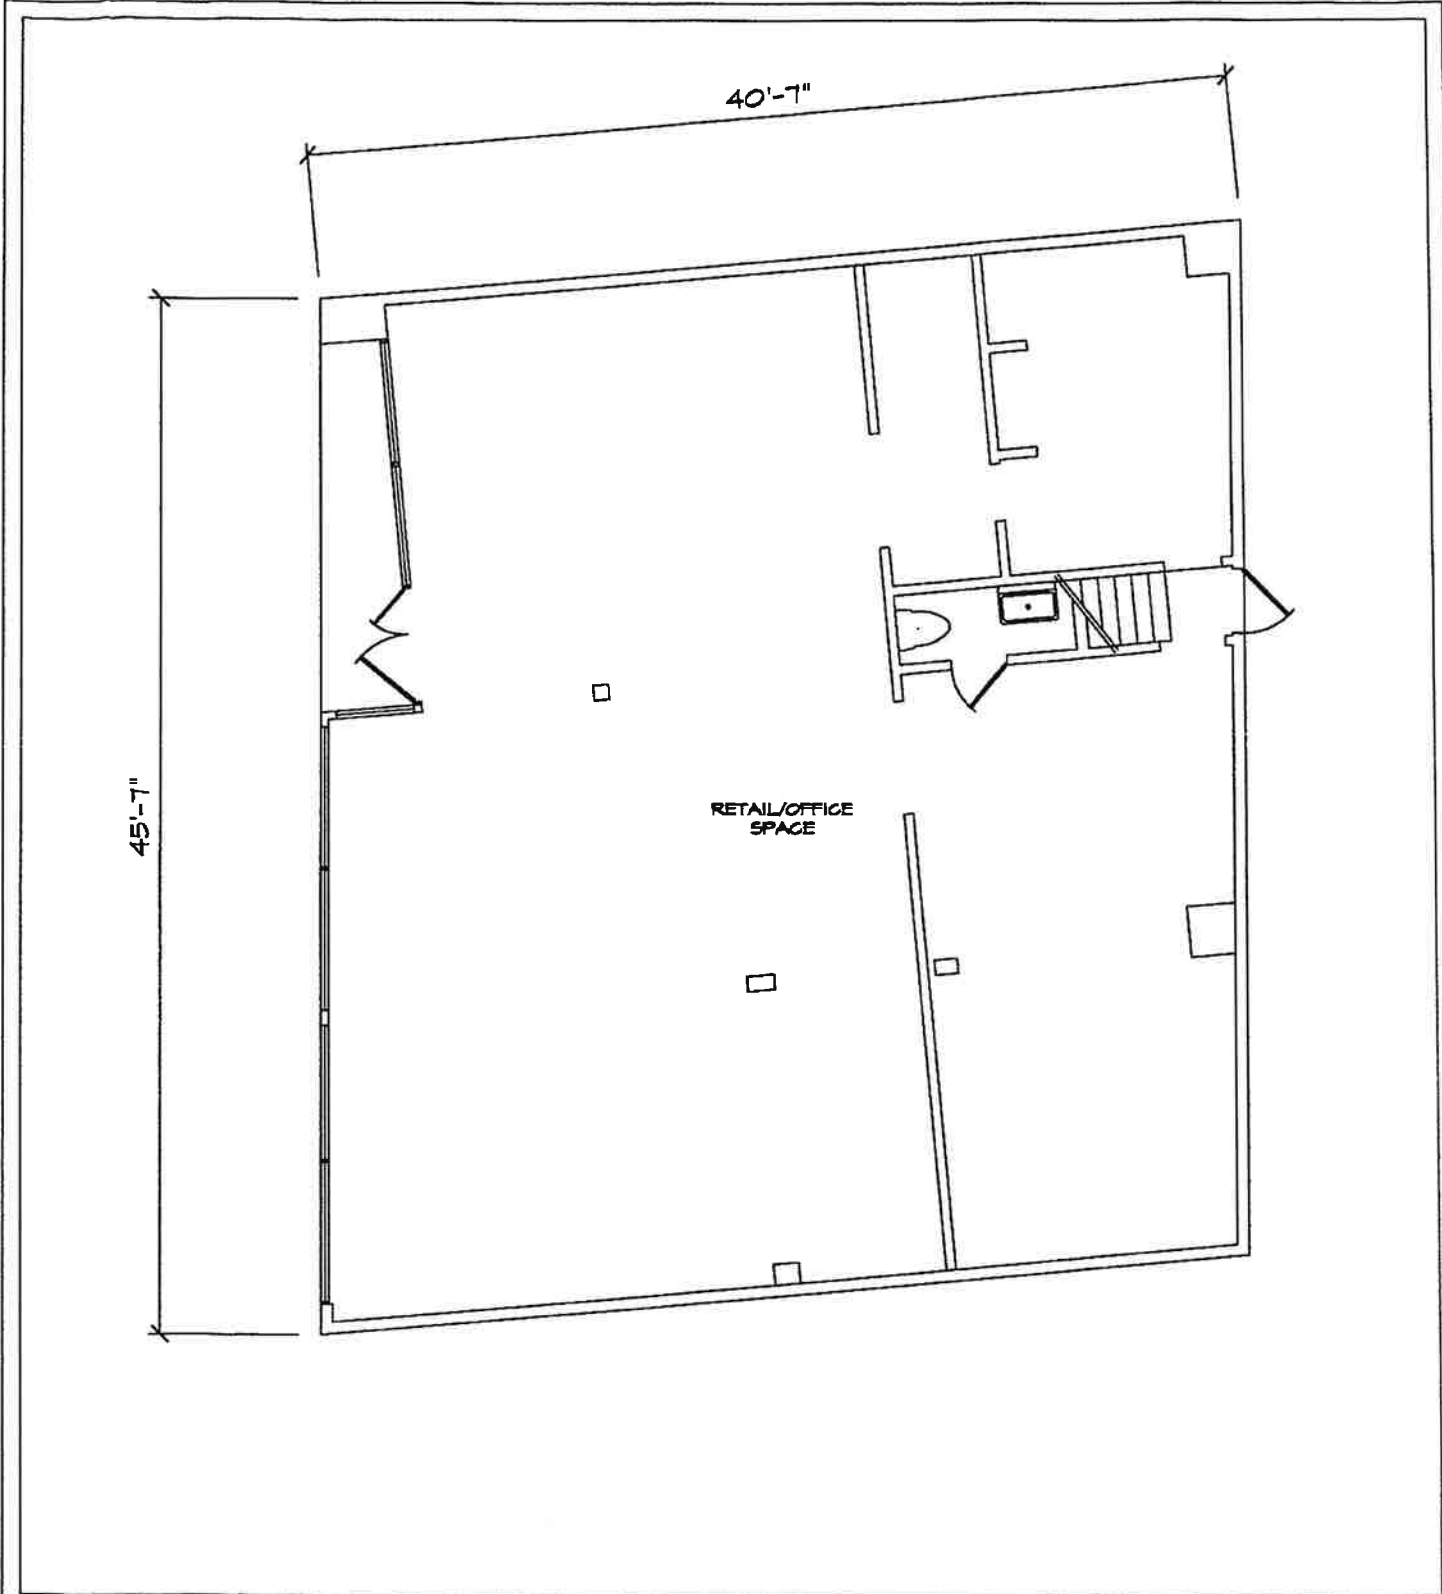

PROJECT:	169 SOUTH STREET	DATE:	10/23/06
DRAWING TITLE:	1ST FLOOR PLAN (1792 SQ. FT.)	SKETCH NO.:	A-1
		DWG. SCALE:	N.T.S.