


Project Architect
Robert Roice Sesar
 430 Carnon Street
 Vacaville, California 95688
 707 453 0196 • Fax 707 453 1197

These drawings are the instrument of the service and shall not be used, in part or in whole, for any work not specifically contracted with RSA Architecture, Inc. Copyright

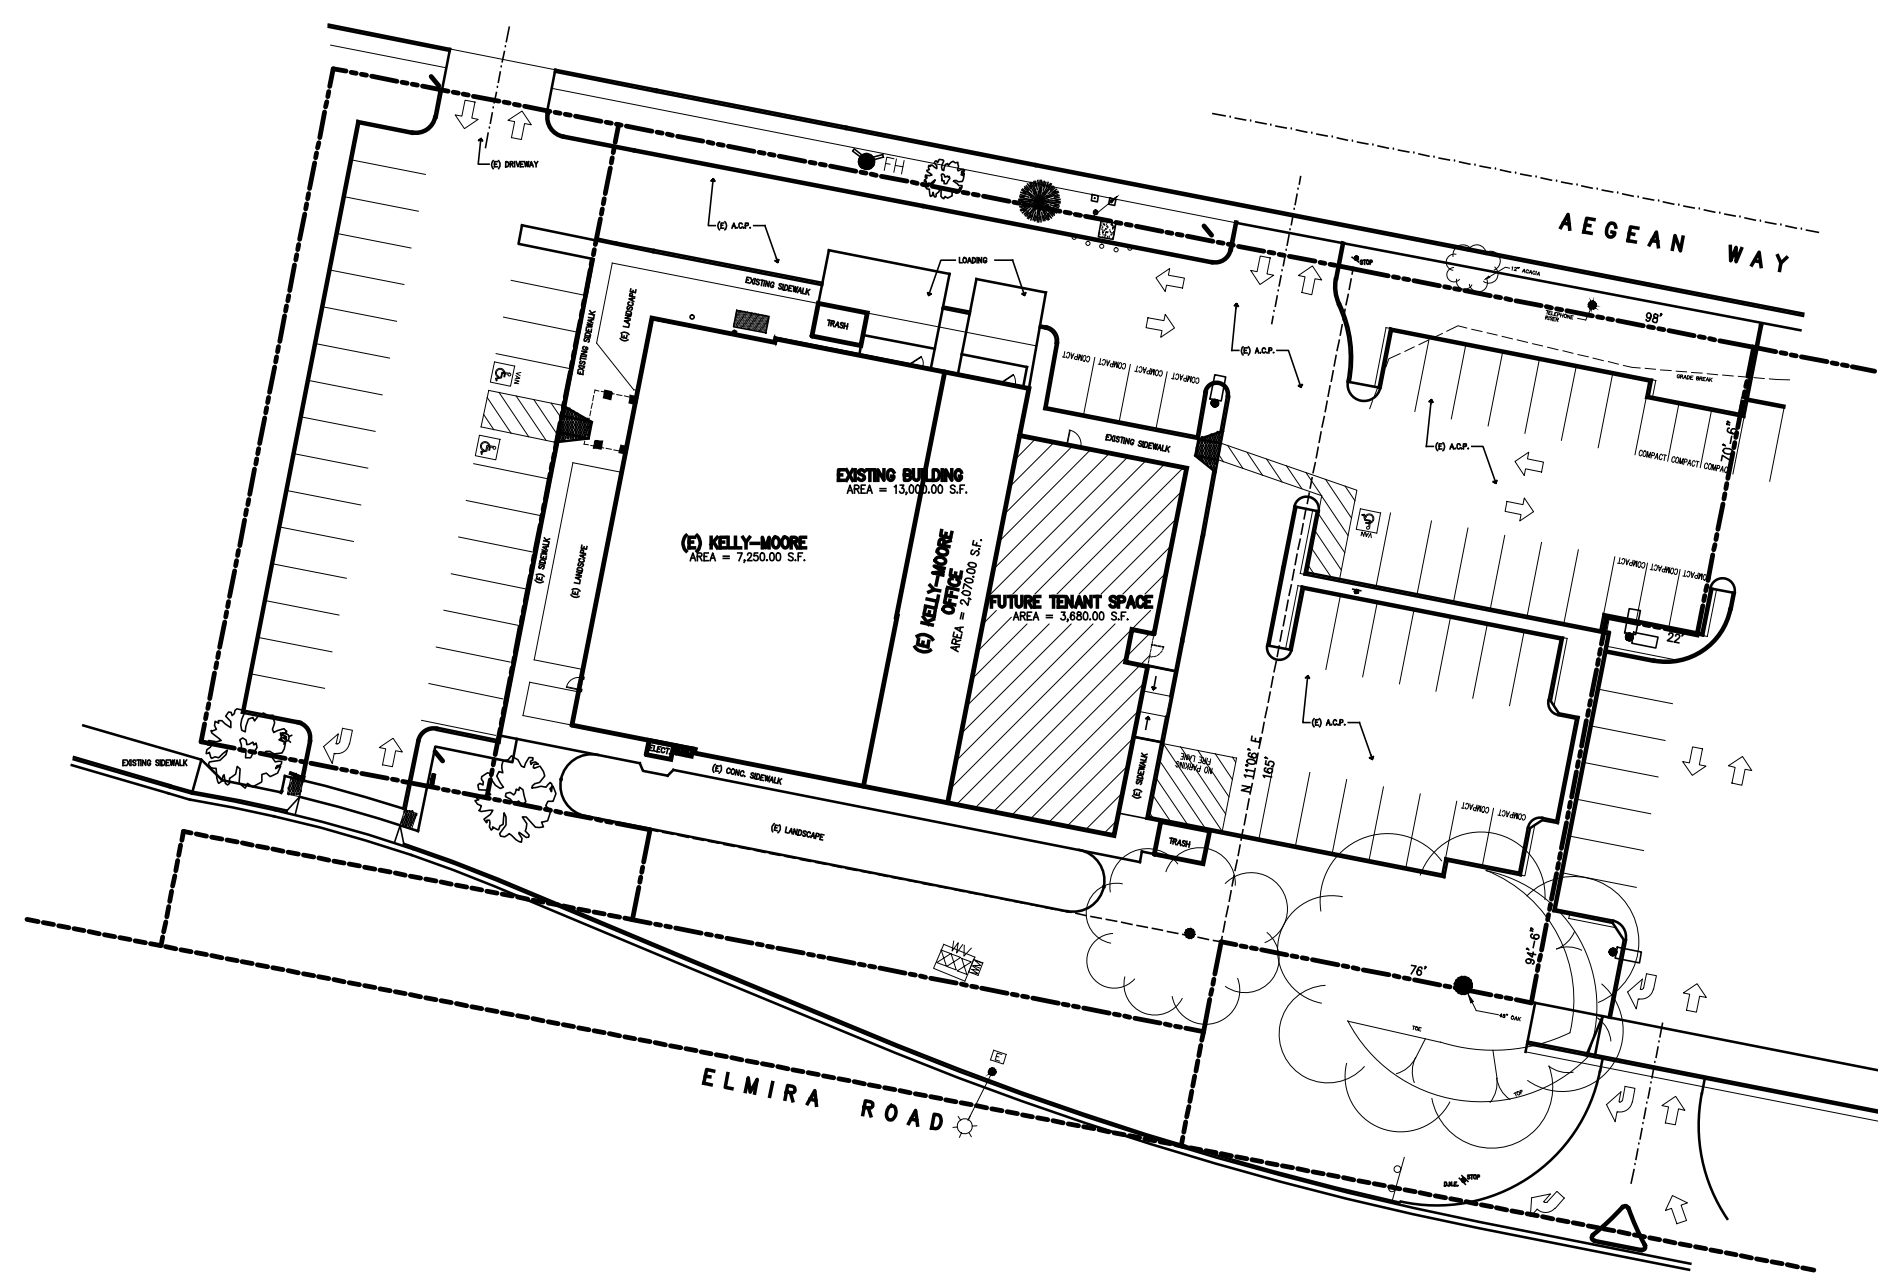

SITE PLAN
 1" = 20'-0"

STRUCTURAL AND EXTERIOR MODIFICATIONS

105 ELMIRA RD.
 VACAVILLE
 CALIFORNIA

Scale	AS NOTED
Date	07/02/03
Job No.	02015
Designed by	RRS
Drawn by	FBB
Checked by	RRS
Approved by	RRS

No.	Date
REVISIONS	

PHASE IV
 SITE PLAN

Sheet No.
A1.0
 of
 File No.
 Q2015a1.0