


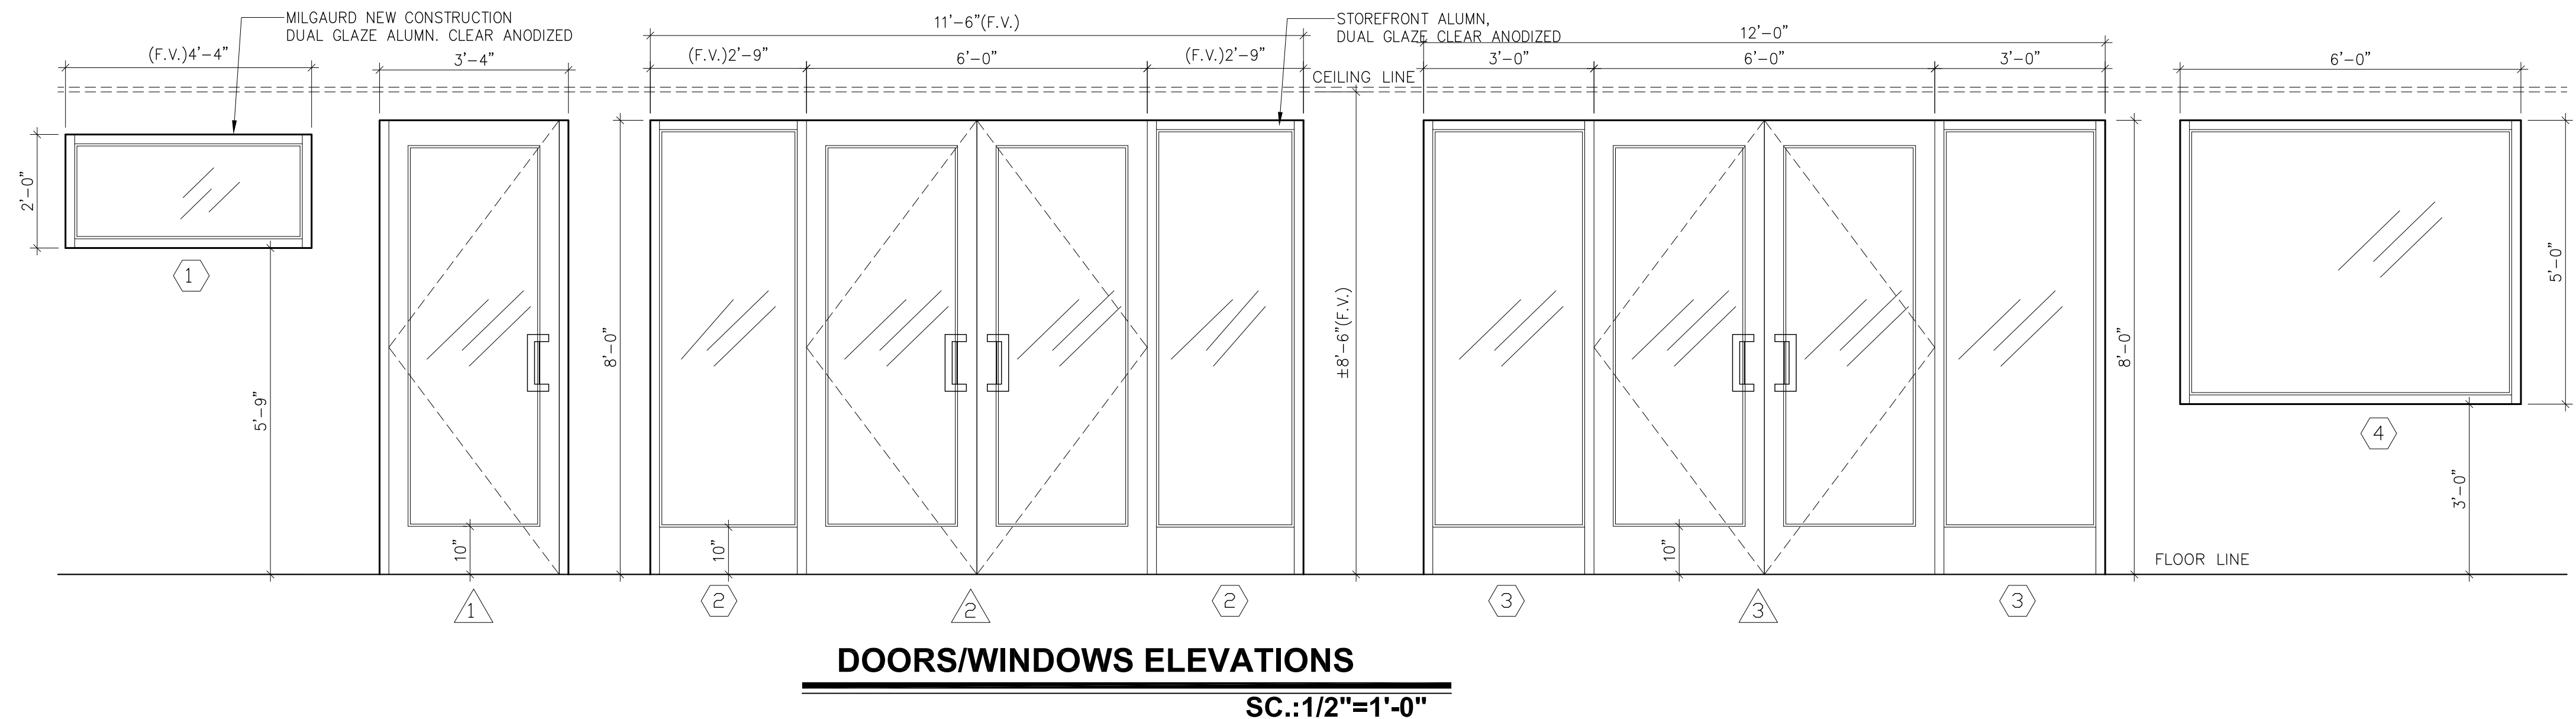

SHEET TITLE :
NEW FLOOR PLAN

SCALE : A. N.

ISSUE DATE : SEPTEMBER 2025

SHEET NO. :

TENANT IMPROVEMENT
(RESTAURANT REMODEL)
1109 S. PACIFIC COAST HIGHWAY
REDONDO BEACH, CALIFORNIA

PROJECT, NAME & ADDRESS :

REVISIONS :

DELTA	REMARKS	DATE
1		
2		
3		
4		
5		

PROJECT NO. : 225128

PROJECT DATE : AUGUST 2025

DRAWN BY : J. F.

SHEET TITLE :

REFLECTED CEILING
PLAN

SCALE : A. N.

ISSUE DATE : SEPTEMBER 2025

SHEET NO. :

A-2.0

© COPYRIGHT 2025, ALL RIGHTS RESERVED.

