


Figured dimensions only are to be used. All dimensions to be checked on site.
 Differences between drawings and selected drawings and specification of bills of materials to be reported to the PRC Group.

Revisions: _____ Drawn/Chk'd: _____ Date: _____

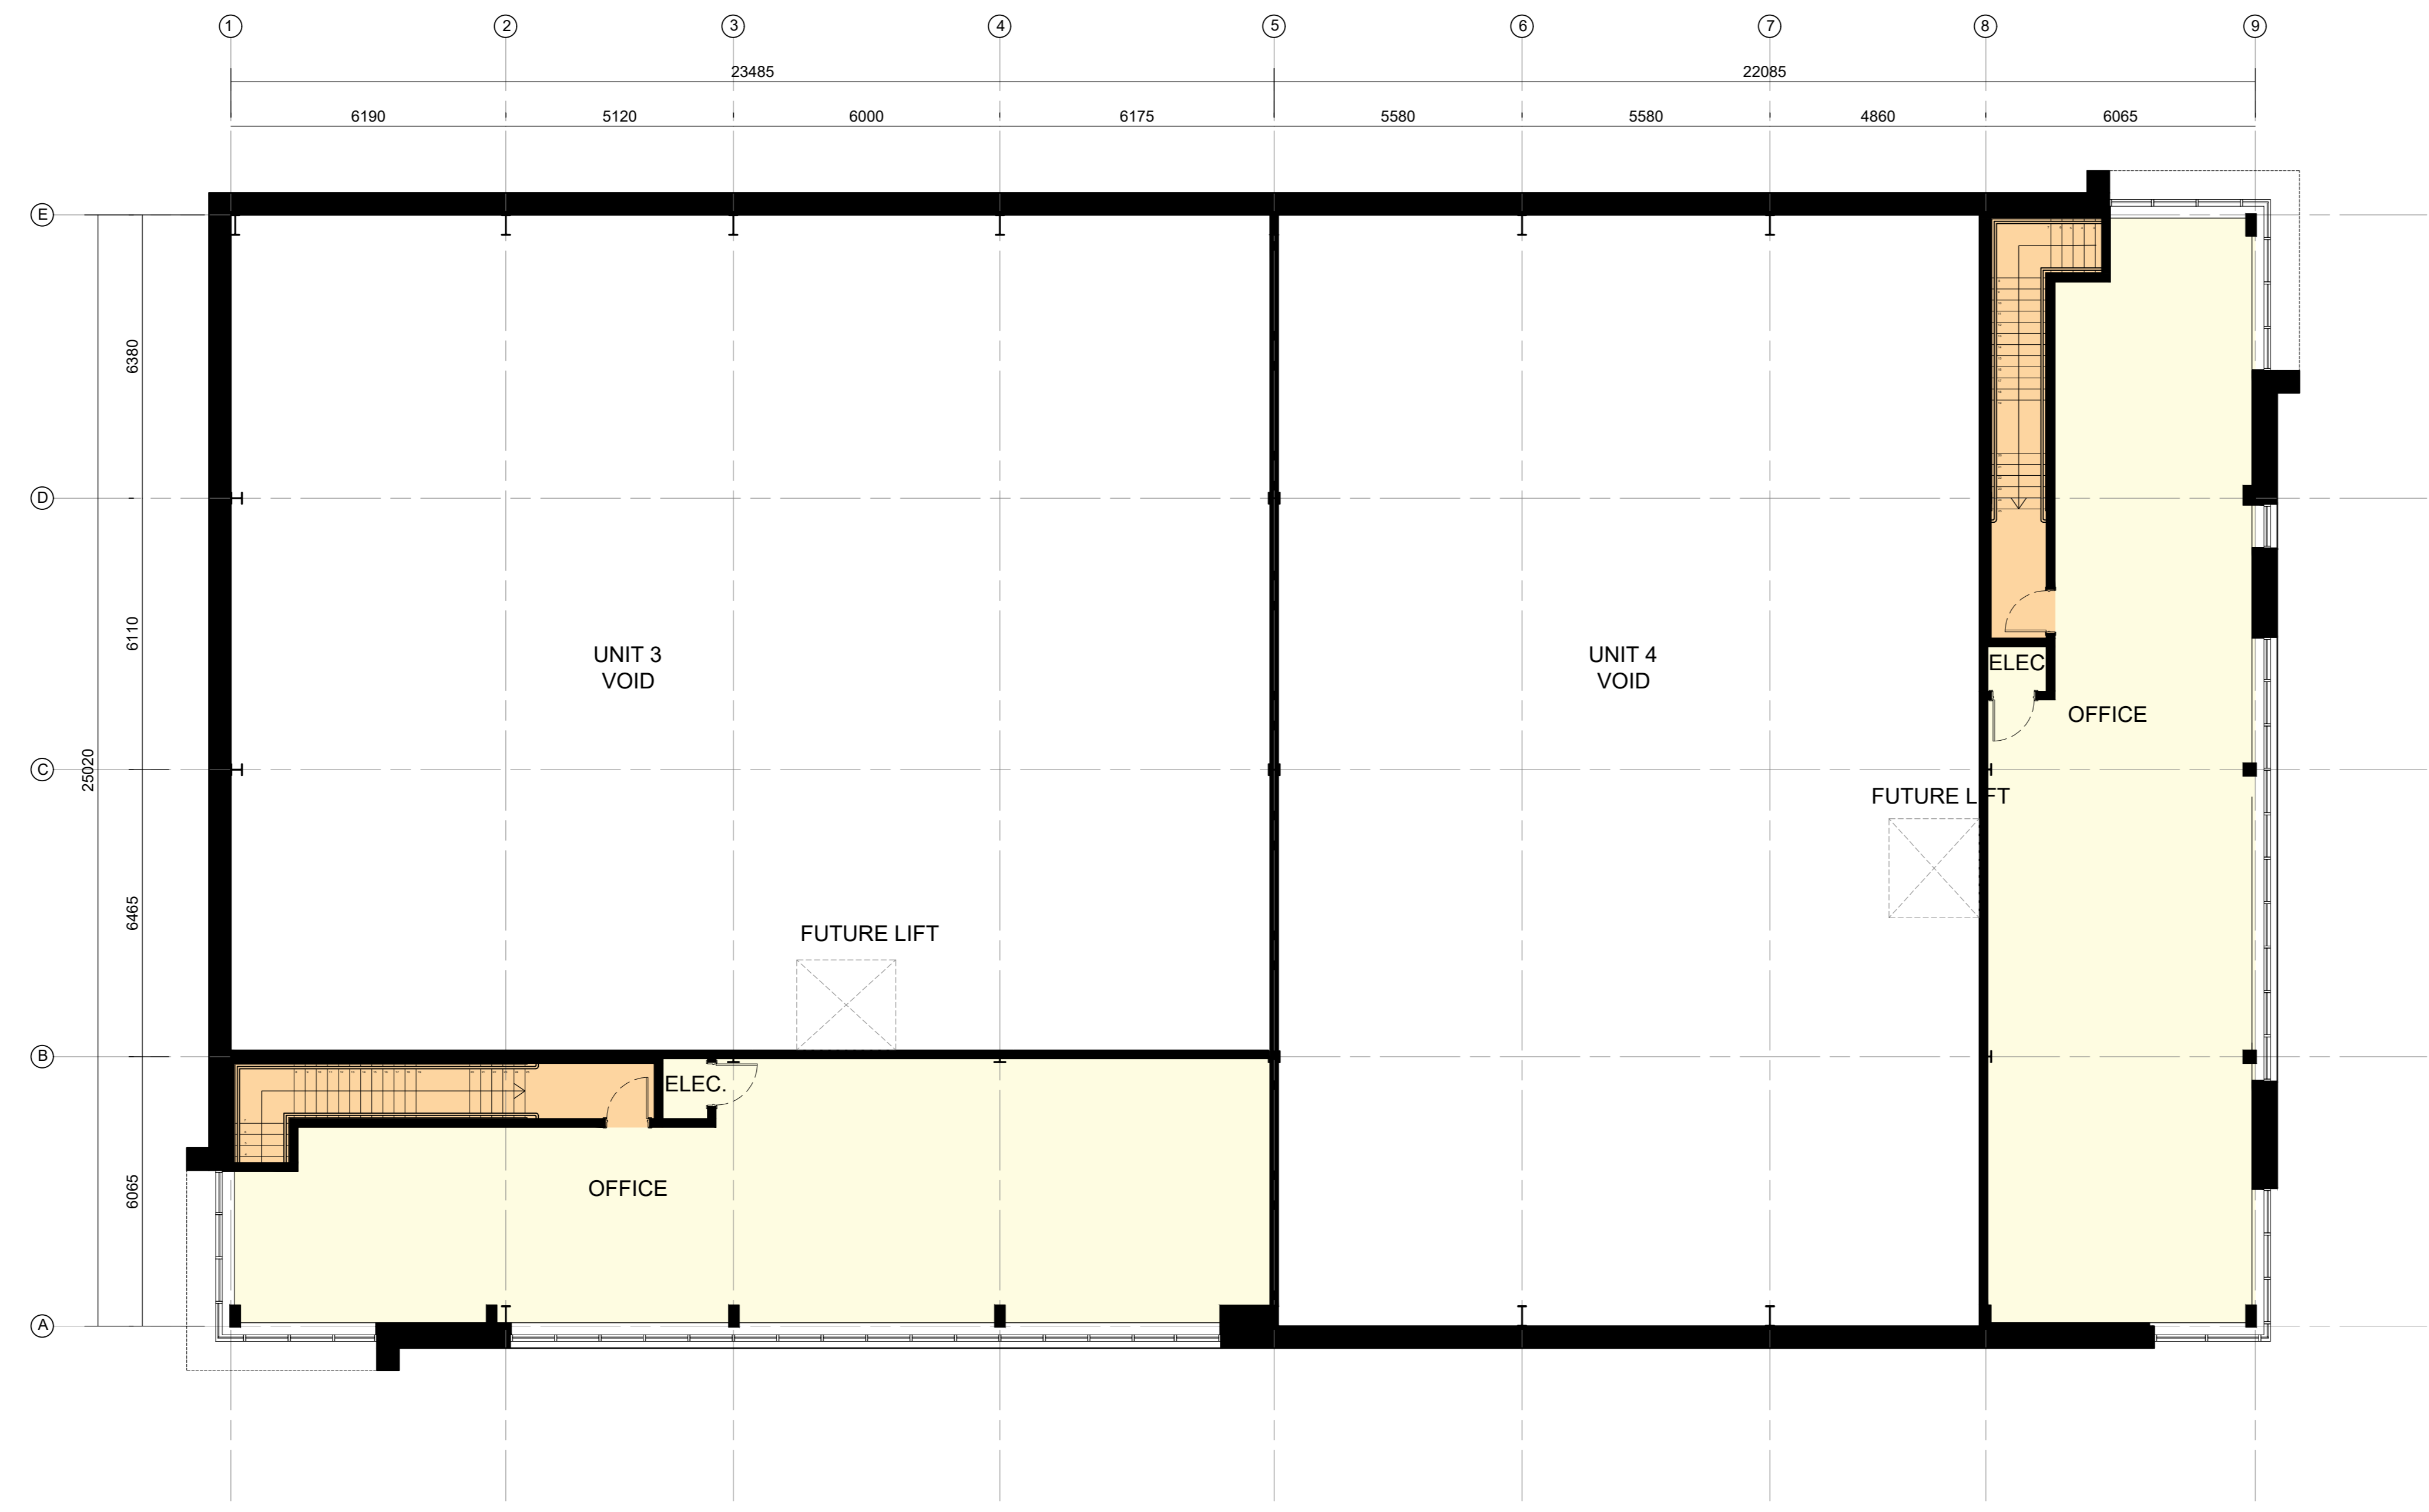


FIRST FLOOR



GROUND FLOOR

UNIT 3		UNIT 4	
GROSS EXTERNAL AREA		GROSS EXTERNAL AREA	
GF	623m²	GF	586m²
FF	160m²	FF	174m²
TOTAL	783m² / 8,428ft²	TOTAL	760m² / 8,180ft²

UNIT 3		UNIT 4	
GROSS INTERNAL AREA		GROSS INTERNAL AREA	
GF	585m²	GF	550m²
FF	140m²	FF	150m²
TOTAL	725m² / 7,803ft²	TOTAL	700m² / 7,534ft²

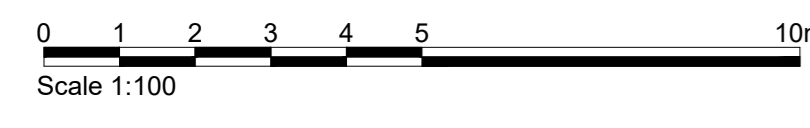

Client: FRIMLEY BUSINESS PARK INVESTMENT LLP & XLB Property LTD

Project: FRIMLEY BUSINESS PARK

Drawing Title: PROPOSED GROUND & FIRST FLOOR PLANS UNITS 3 - 4

Scale @ A0: 1:100

Checked by: ME

Date: JUN 21

Job No: 11294

Stage: PL 005

Issue Status: Working, London, Milton Keynes, Warsaw

PRC Architecture & Planning