

 
 

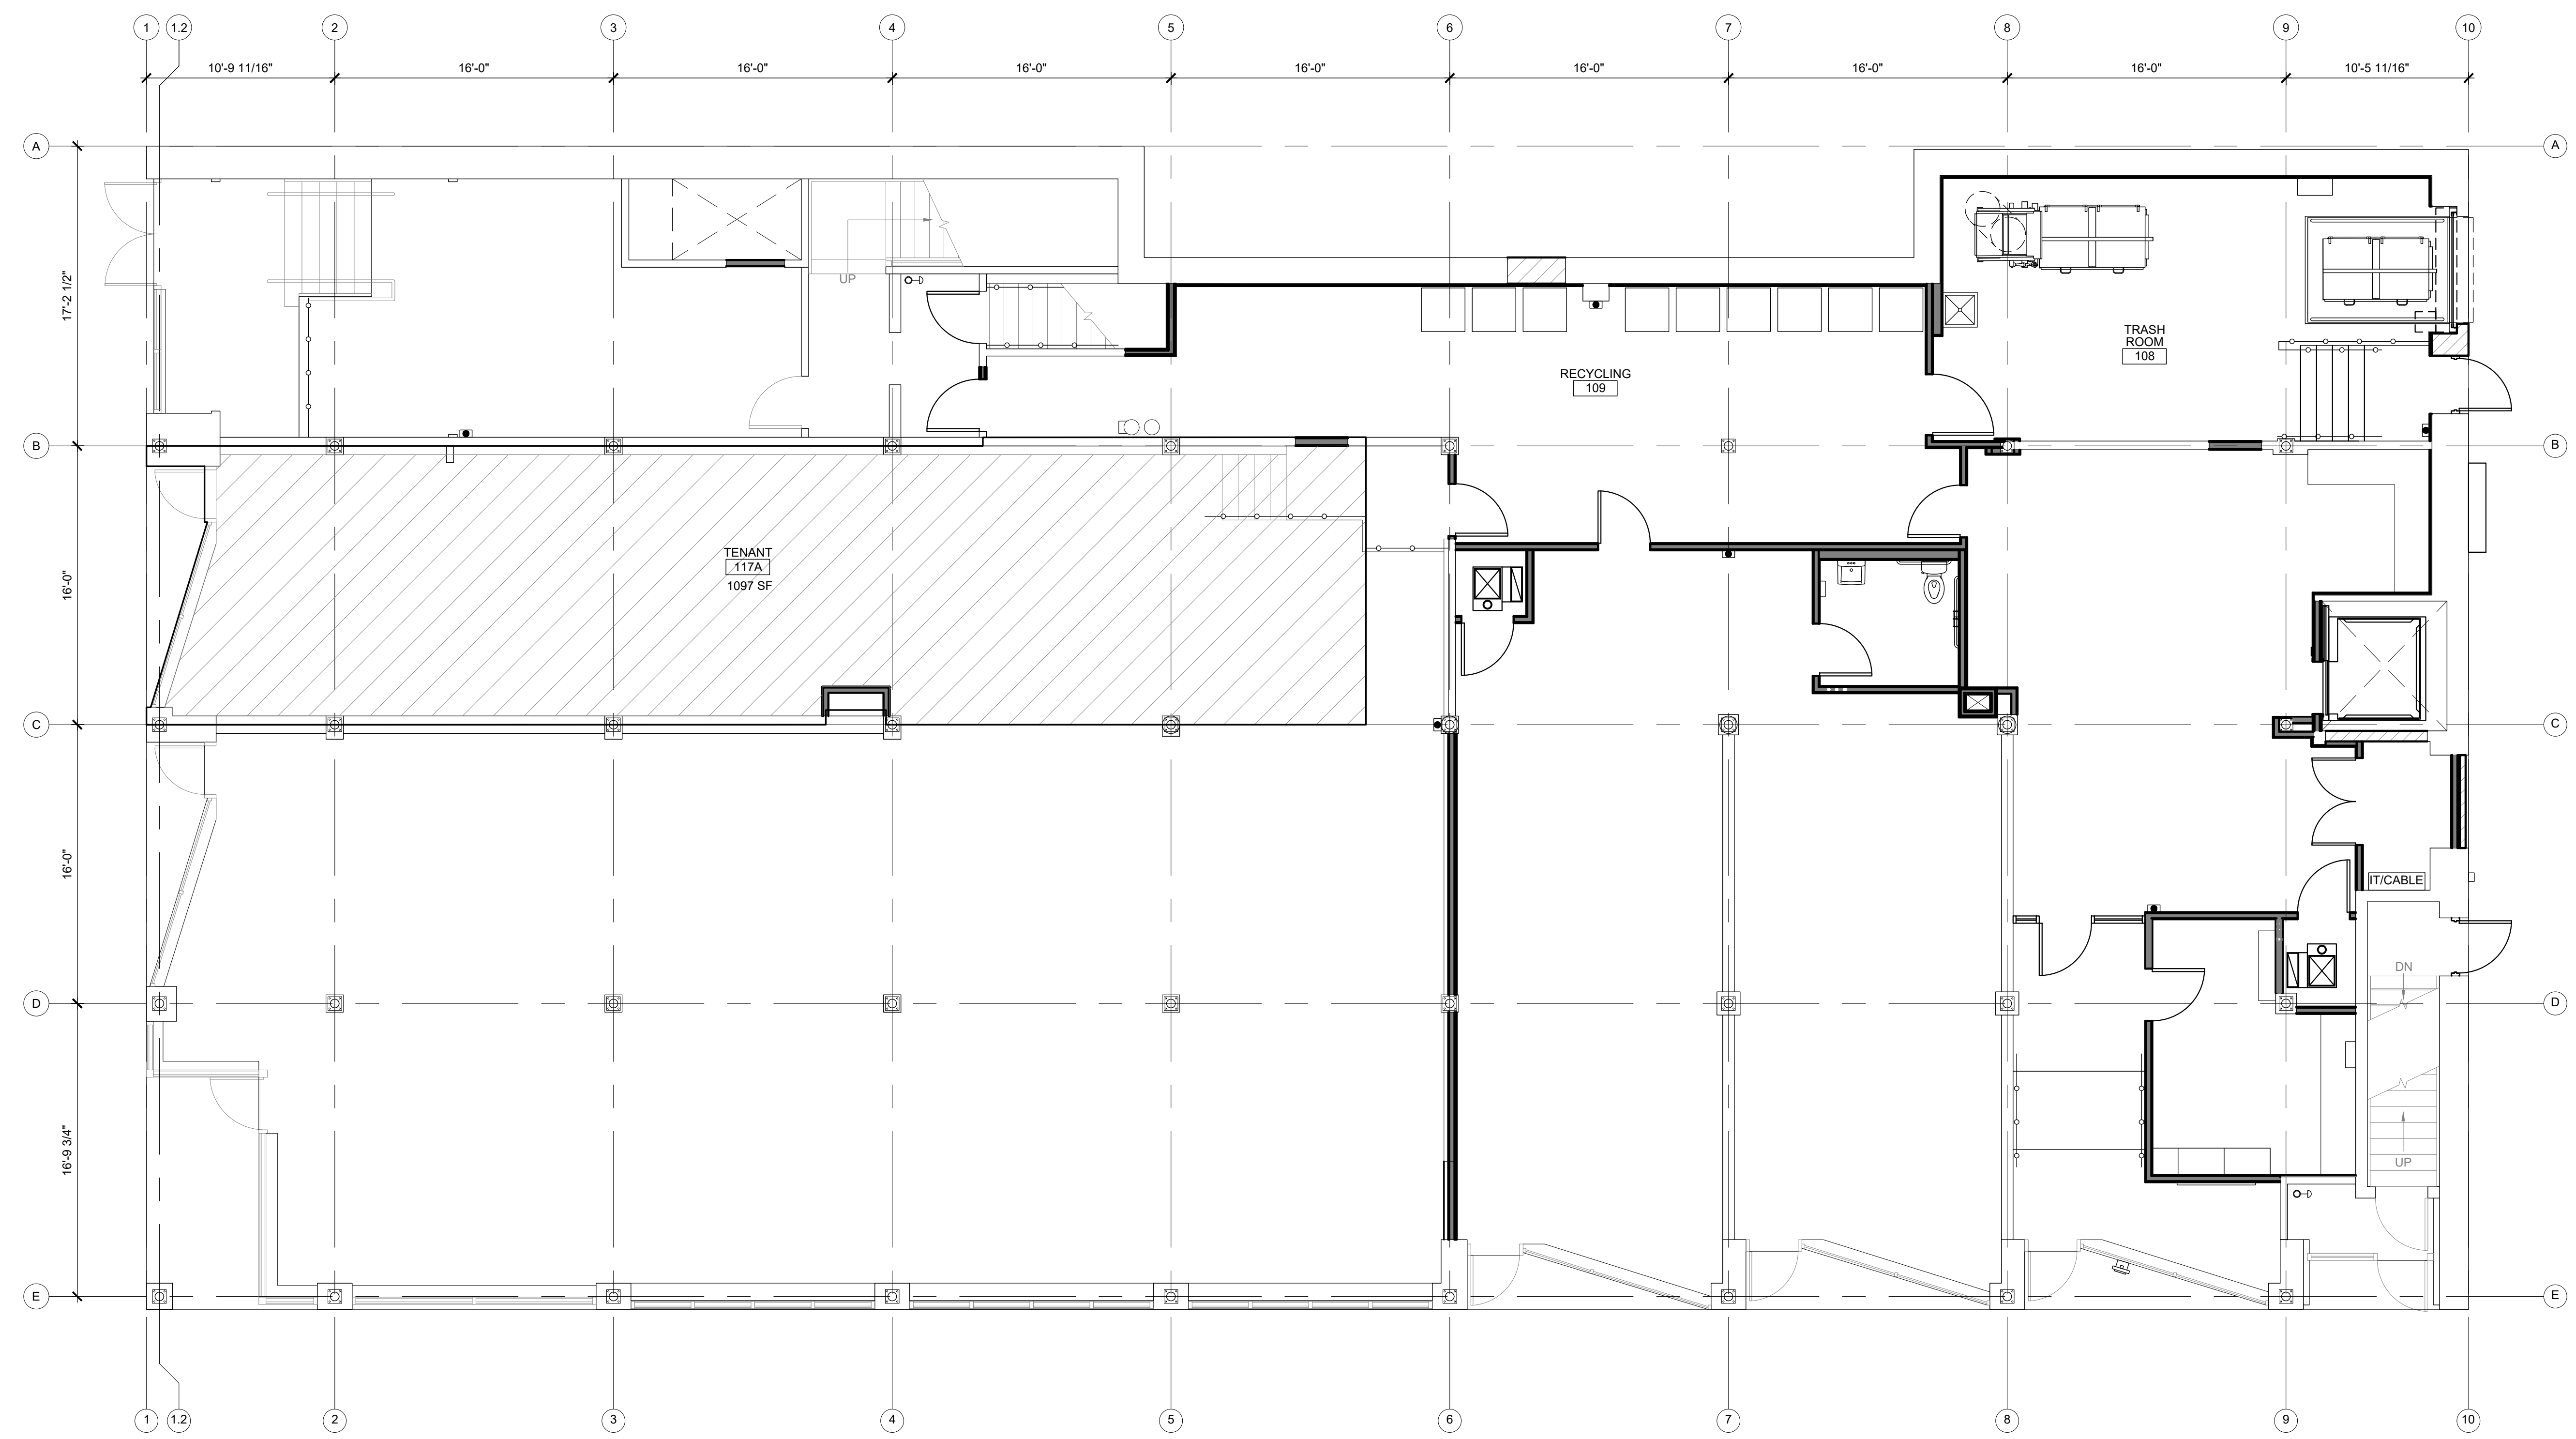


ISSUE

FOR	DATE
CONSTR.	12/12/18/2023
ROOF	4/30/2024
CONSTR.	7/10/2024
ELEVATOR	10/22/2024
CONSTR.	12/16/2024
CONSTR.	x/x/xxxx

FLOOR PLAN LEGEND

-  PARTIAL HEIGHT WALL CONSTRUCTION
-  STUD WALL CONSTRUCTION
-  MASONRY WALL CONSTRUCTION
-  FIRE EXTINGUISHER CABINET
-  SEMI-RECESSED FIRE EXTINGUISHER CABINET

 



 
 

1 FIRST FLOOR PLAN - TENANT SPACE 117A
 SCALE: 3/16" = 1'-0"




ISSUE

FOR	DATE
CONSTR.	12/18/2023
ROOF	4/30/2024
CONSTR.	7/10/2024
ELEVATOR	10/2/2024
CONSTR.	12/16/2024
CONSTR.	x/x/xxxx

FLOOR PLAN LEGEND

 -  PARTIAL HEIGHT WALL CONSTRUCTION
-  STUD WALL CONSTRUCTION
-  MASONRY WALL CONSTRUCTION
-  FIRE EXTINGUISHER CABINET
-  SEMI-RECESSED FIRE EXTINGUISHER CABINET

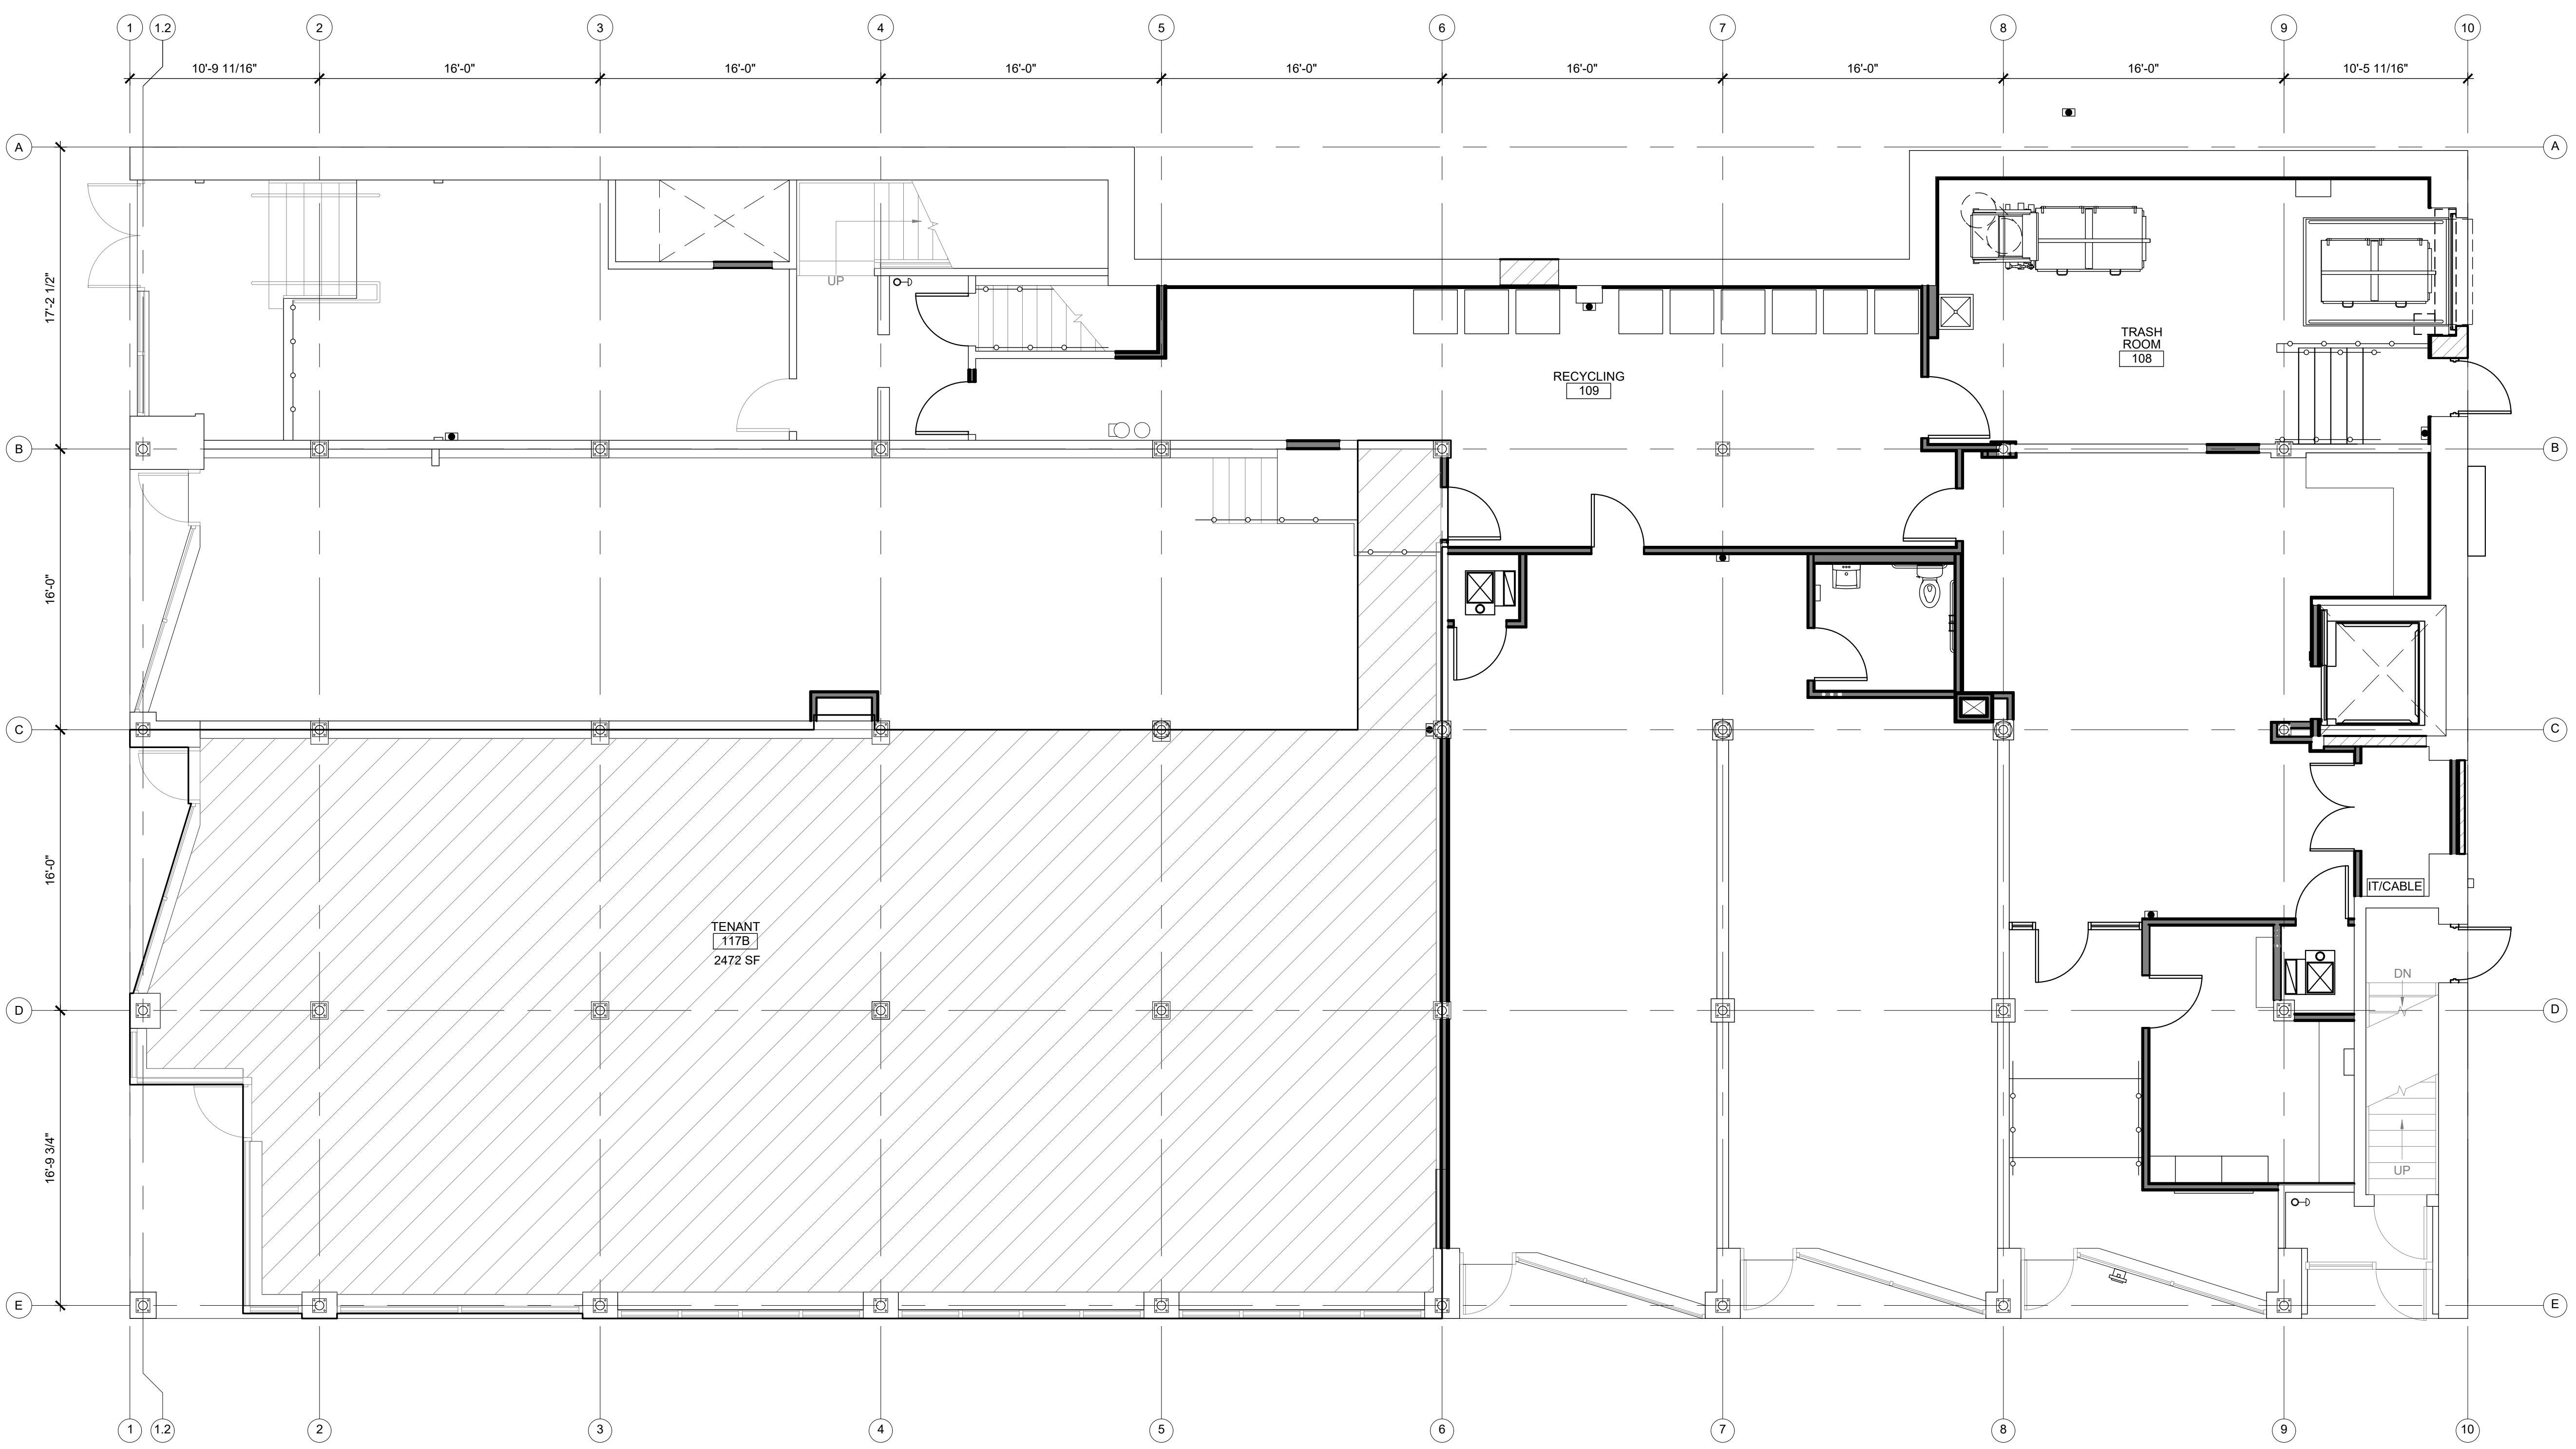


1 FIRST FLOOR PLAN - TENANT SPACE 117B
 SCALE: 3/16" = 1'-0"



FLOOR PLAN LEGEND

- PARTIAL HEIGHT WALL CONSTRUCTION
- STUD WALL CONSTRUCTION
- MASONRY WALL CONSTRUCTION
- FIRE EXTINGUISHER CABINET
- SEMI-RECESSED FIRE EXTINGUISHER CABINET

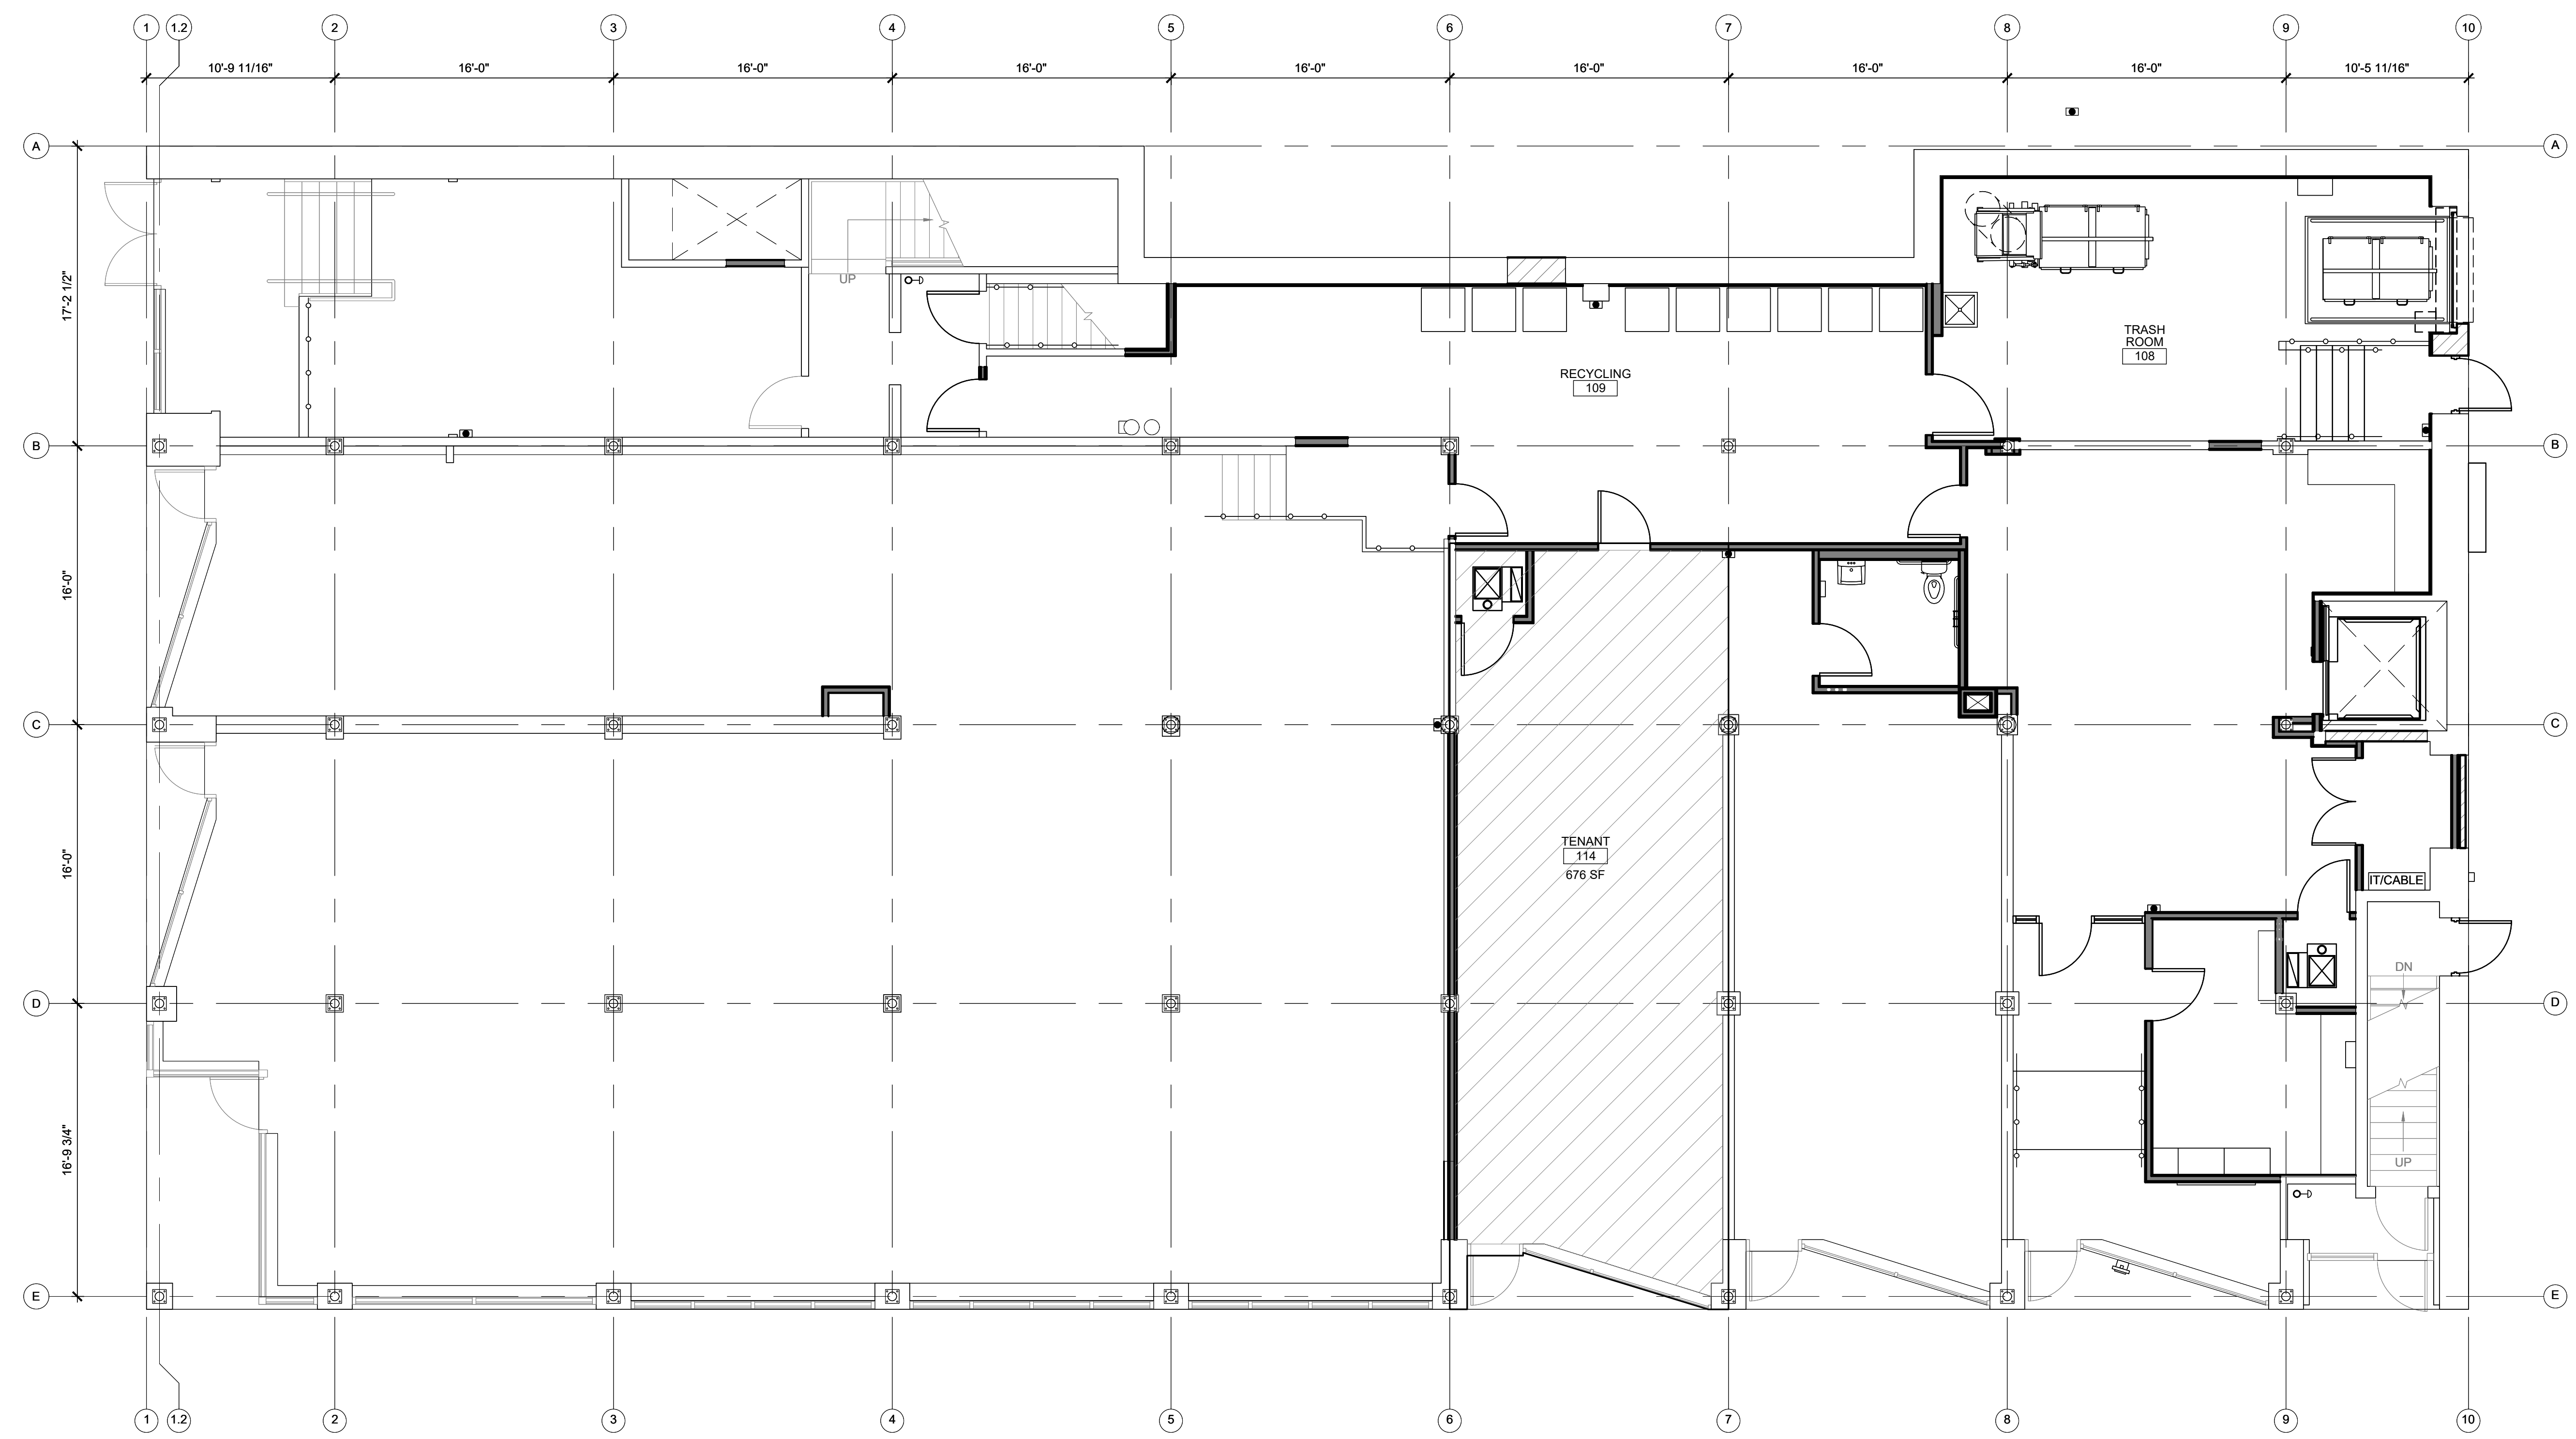


1 FIRST FLOOR PLAN - TENANT SPACE 114
 SCALE: 3/16" = 1'-0"



AQUATIC \ CIVIL \ MECHANICAL \ ELECTRICAL \ PLUMBING \ TELECOMMUNICATION \ STRUCTURAL \ ACCESSIBILITY CONSULTING \ DESIGN & PROGRAM MANAGEMENT \ LAND SURVEY

FLOOR PLAN LEGEND

- PARTIAL HEIGHT WALL CONSTRUCTION
- STUD WALL CONSTRUCTION
- MASONRY WALL CONSTRUCTION
- FIRE EXTINGUISHER CABINET
- SEMI-RECESSED FIRE EXTINGUISHER CABINET

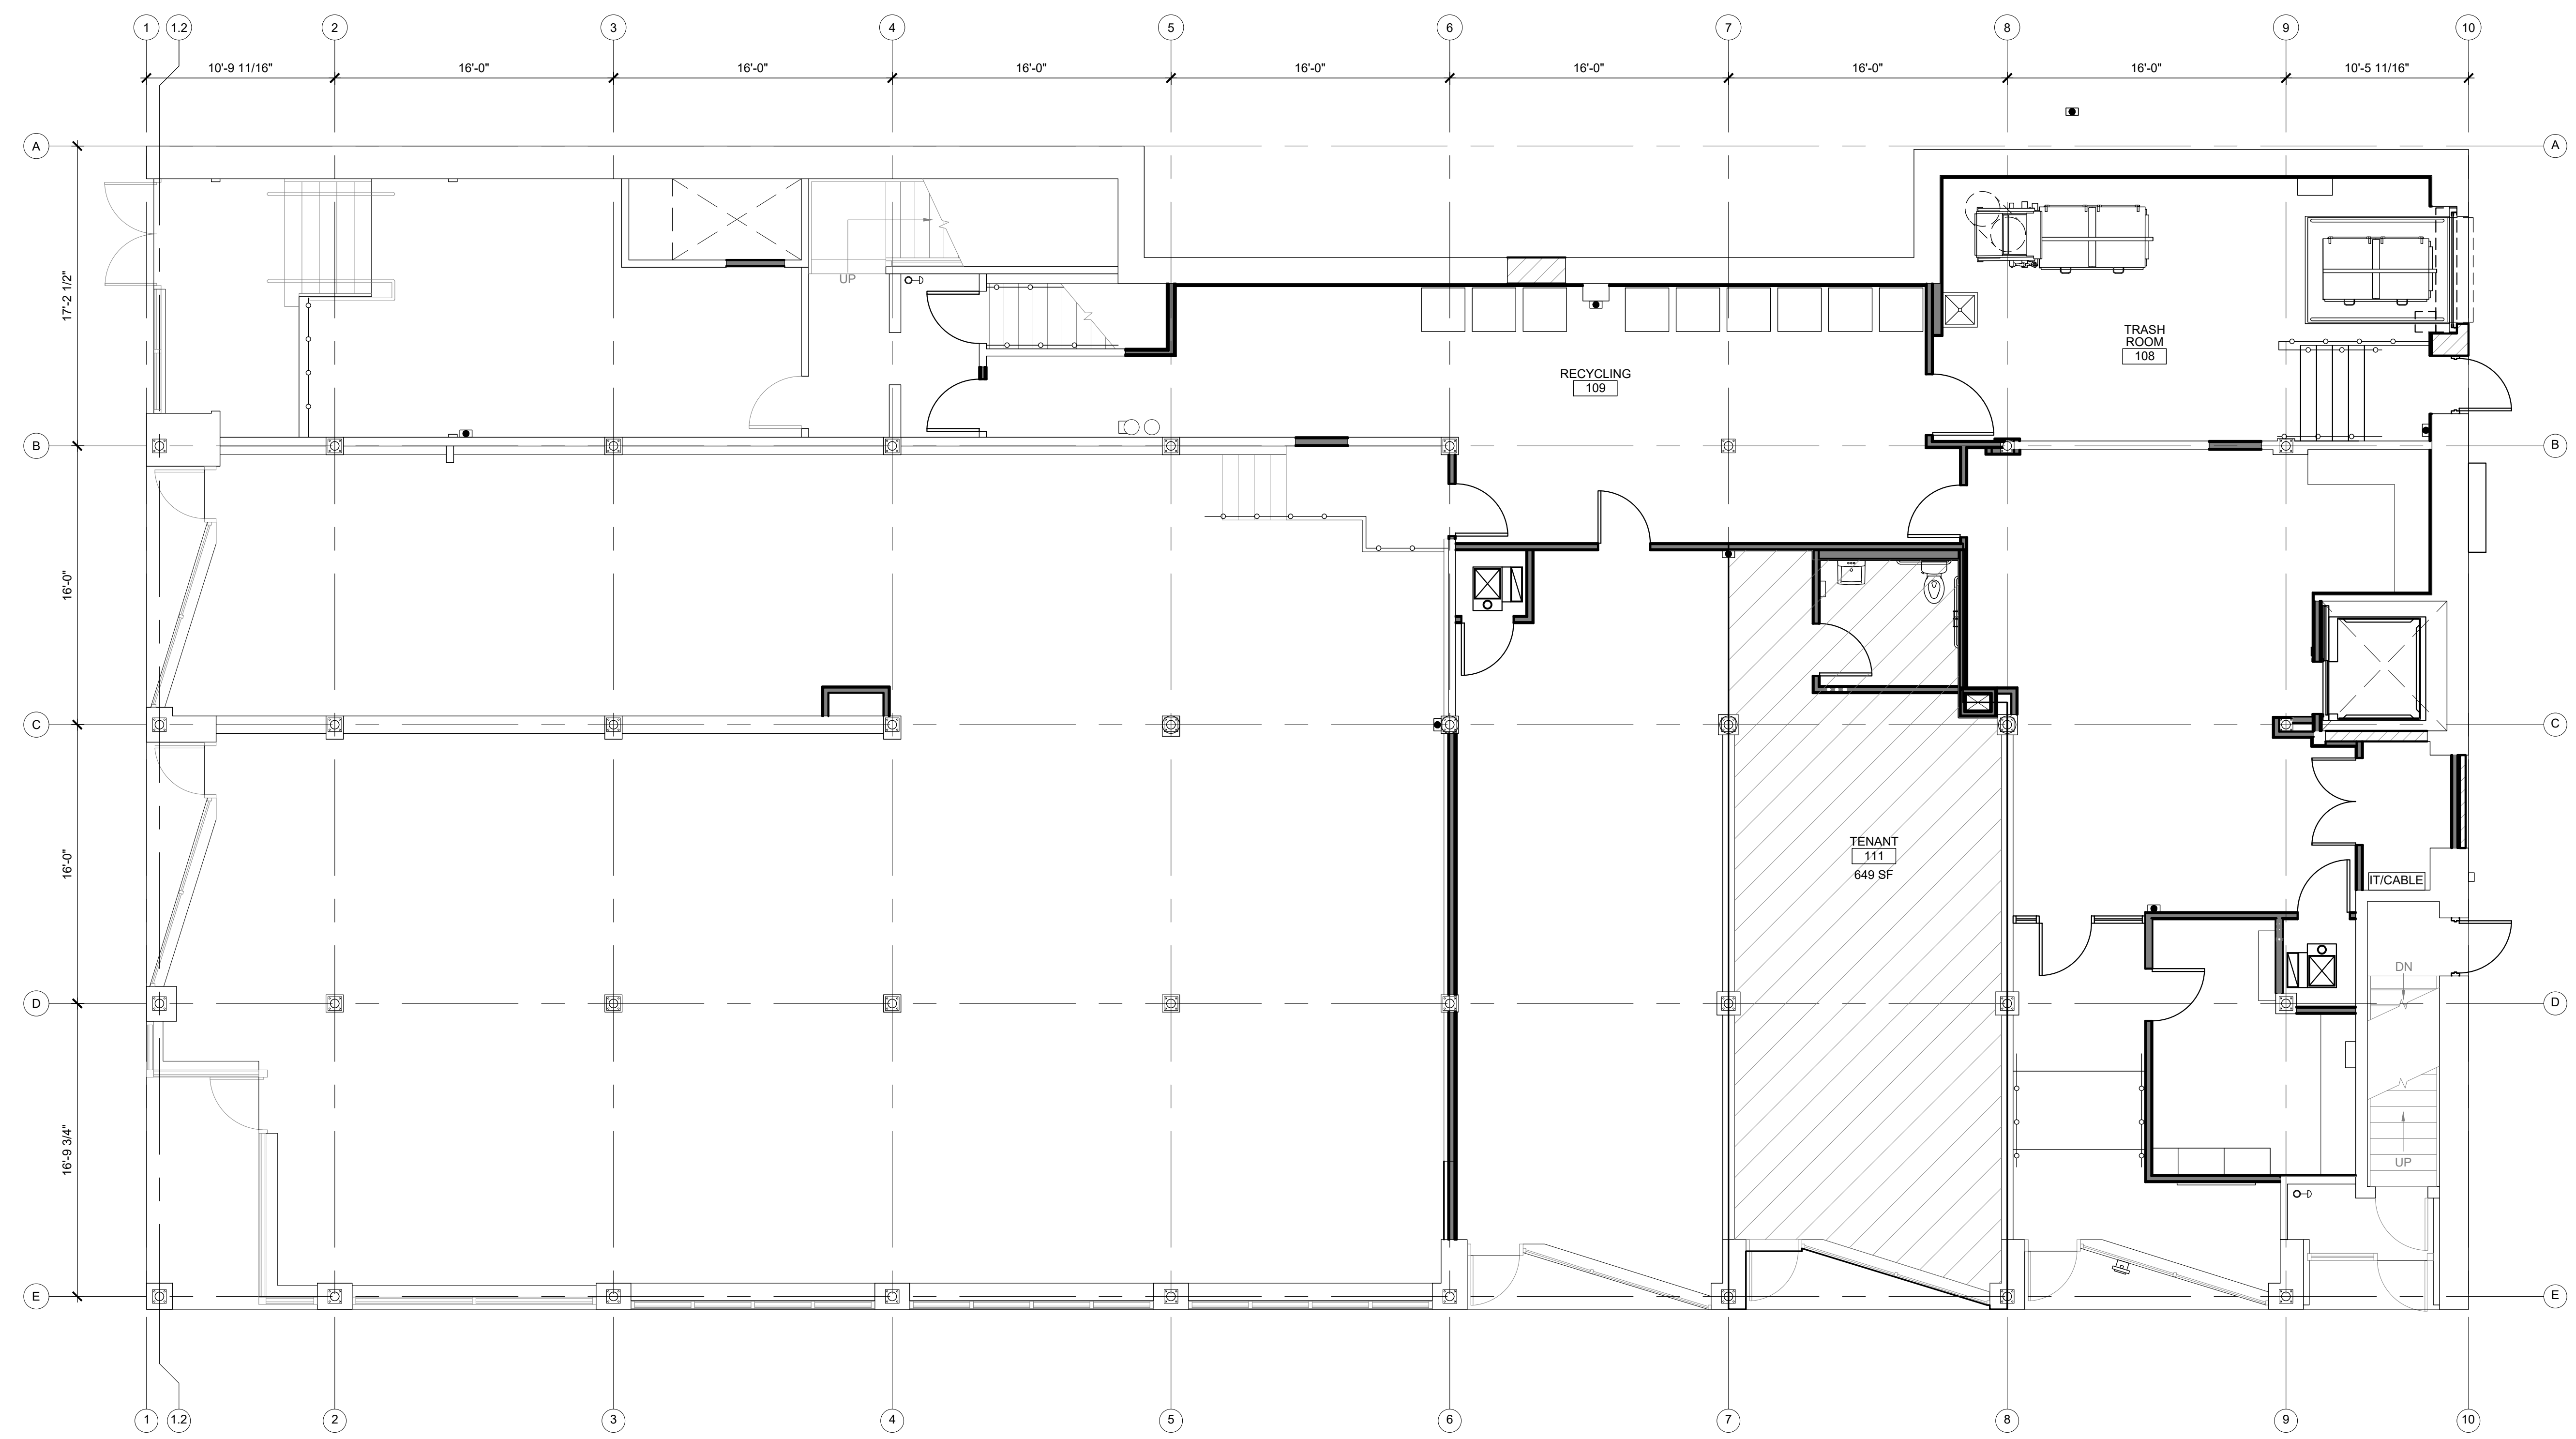

1 FIRST FLOOR PLAN - TENANT SPACE 111
 SCALE: 3/16" = 1'-0"



AQUATIC \ CIVIL \ MECHANICAL \ ELECTRICAL \ PLUMBING \ TELECOMMUNICATION \ STRUCTURAL \ ACCESSIBILITY CONSULTING \ DESIGN & PROGRAM MANAGEMENT \ LAND SURVEY