


This drawing to be read in conjunction with all specifications and all other consultants design information. Any contradictions between this drawing and any other design information to be advised to the contract administrator and author immediately.

The contractor to site measure, check and verify all information issued, and confirm the correctness of the contents prior to the commencement on site.

The contractor to comply with all current statutory legislation, Building Regulations, British Standards, and good building practice.

Do not scale from this drawing.

Revision		Date	Init
rev	description	date	dr by / ap by

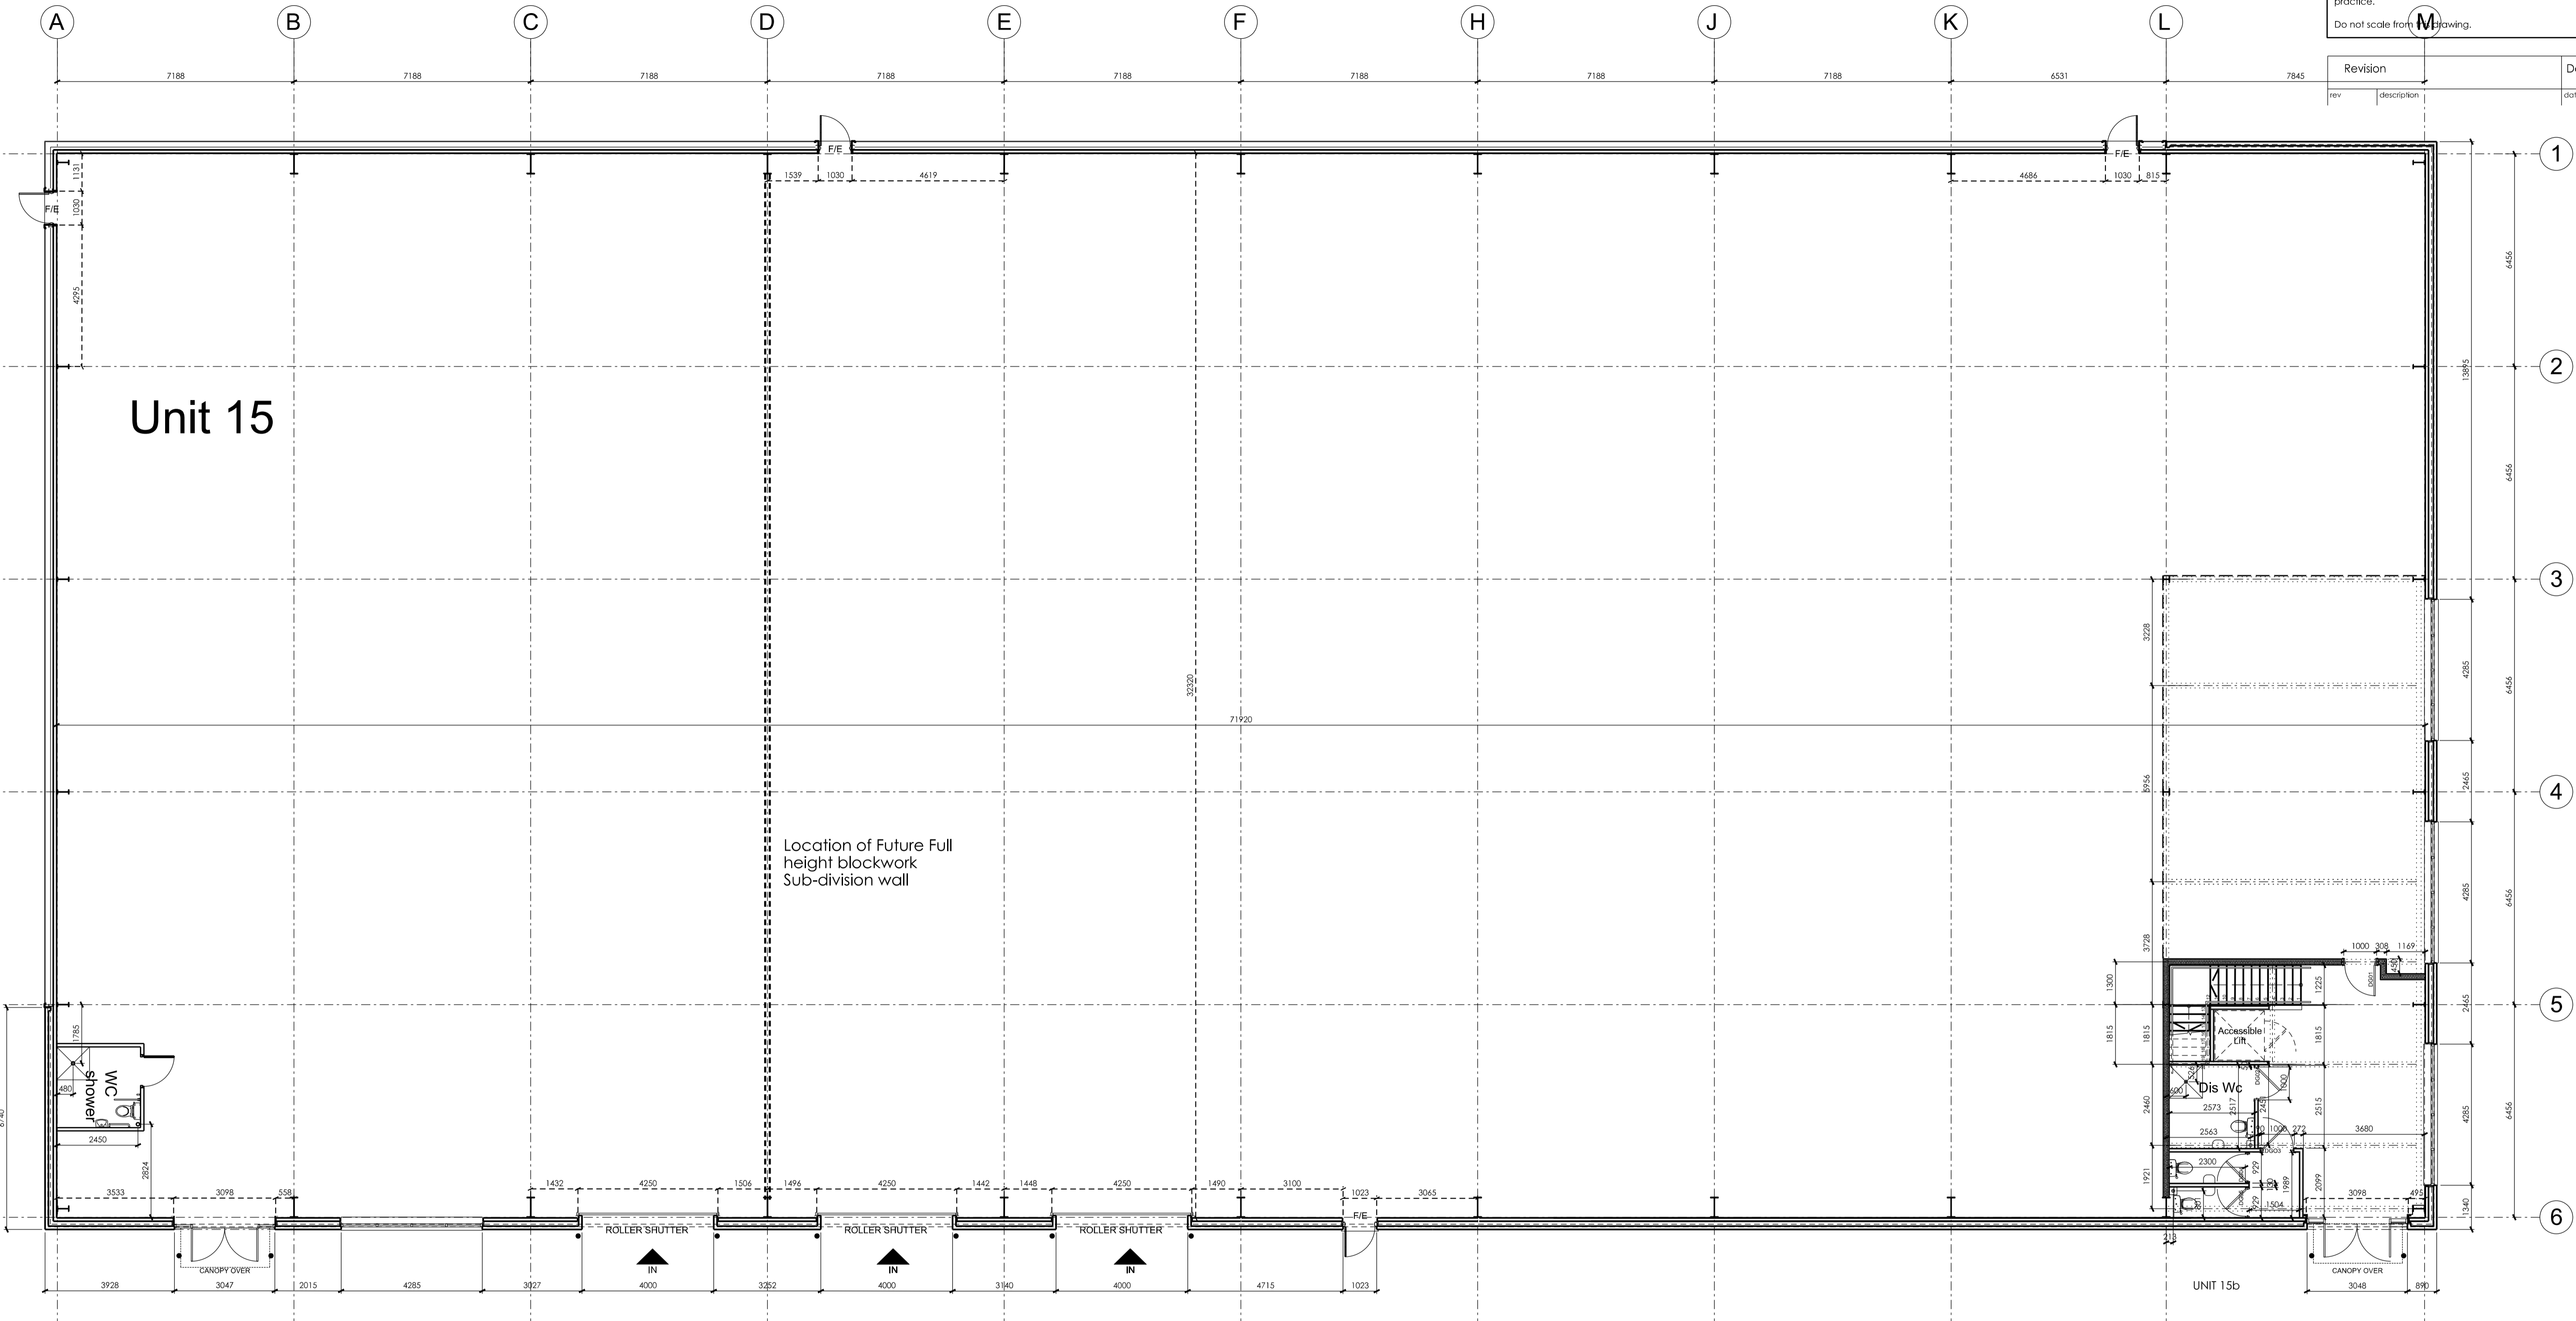

Ground Floor Plan

Revision	Date	Init	
rev	description	date	dr by / ap by
A	Amended to suit comments made from DFM dated 10/04/18 & grid line co-ordinates adjusted	11/04/18	DWS / JW
B	Unit repositioned back as first issue, grid line co-ordinates adjusted & amended to suit elevations	16/04/18	DWS / JW
C	Core areas amended	18/04/18	DWS / JW
D	Opening sizes amended and structural dimensions added	19/04/18	DWS / JW
E	Revised to final issue	15/10/18	MB / DWS

client: St Modwen Ventures Ltd

project: Henley Business Park Phase 5

title: GA Plan Unit 15 Ground Floor Plan

date: 19/03/2018 scale: 1:100@A1 status: final issue

drawn by: mej dwg ref: 17036-GNA-MP-XX-DR-A-1013

checked by: dws

The drawing design and the building works depicted are the copyright of Glancy Nicholls Architects Ltd & may not be reproduced or amended, except by the written permission of Glancy Nicholls Architects Ltd. No liability will be accepted for any amendments made by other persons. The issue of this drawing/document does not confer any license for use of the design to any party whatsoever save as expressly agreed by Glancy Nicholls Architects Ltd.

FINAL ISSUE