


6911 N FM 620
Suite A

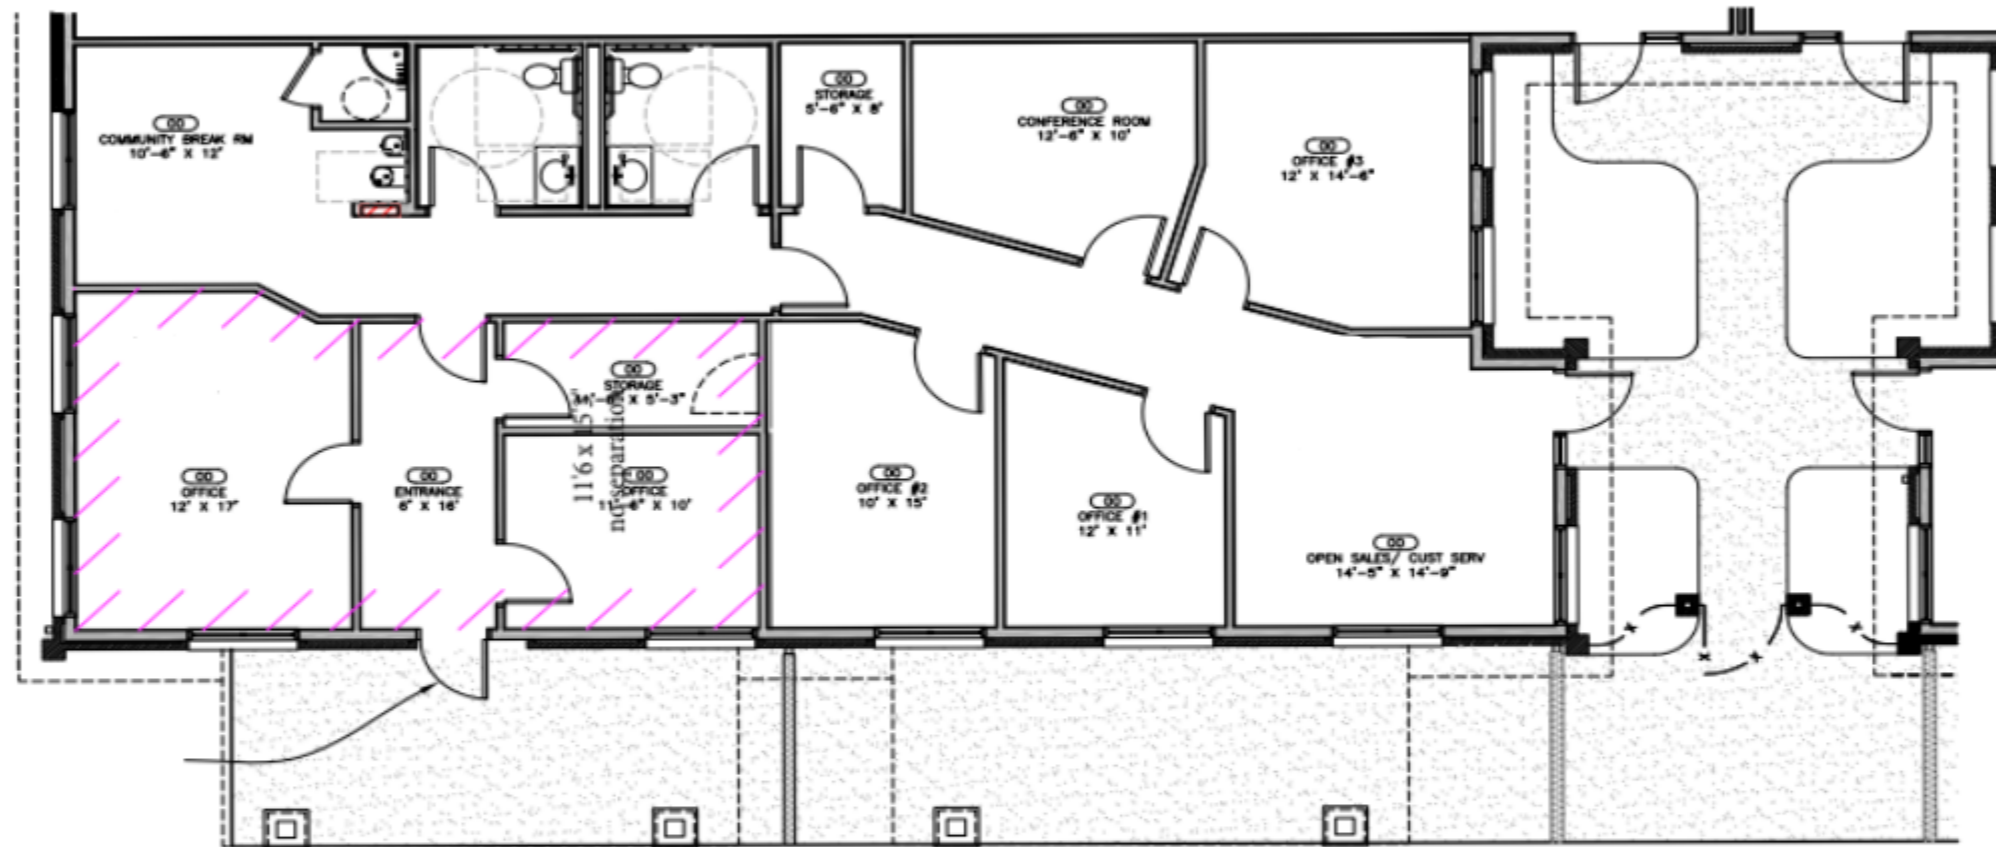

FLOOR PLAN

SCALE: 1/8" = 1'-0"