




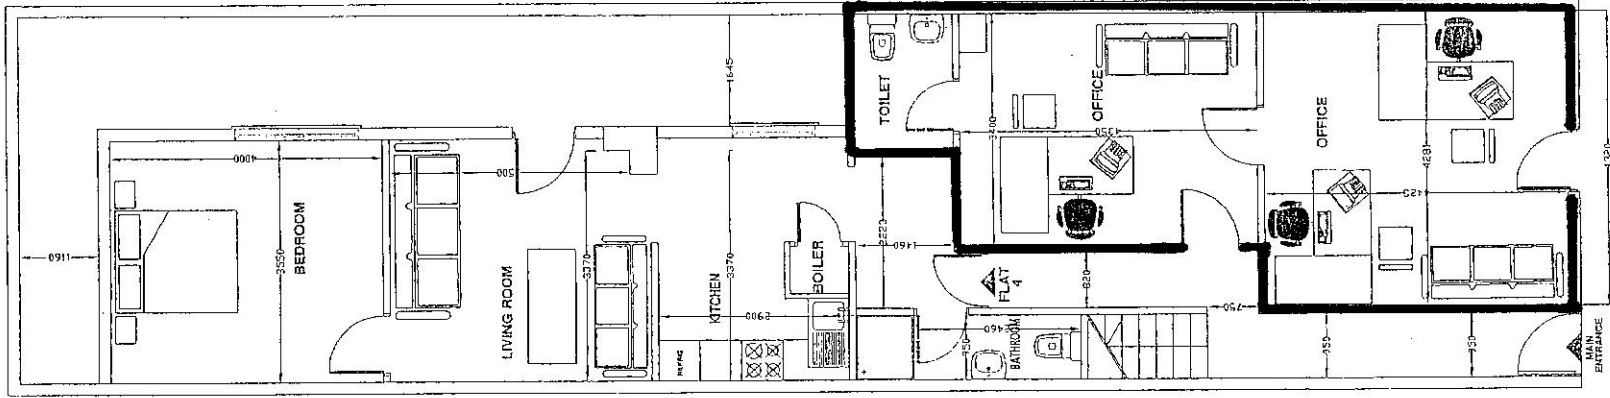

GROUND FLOOR PLAN

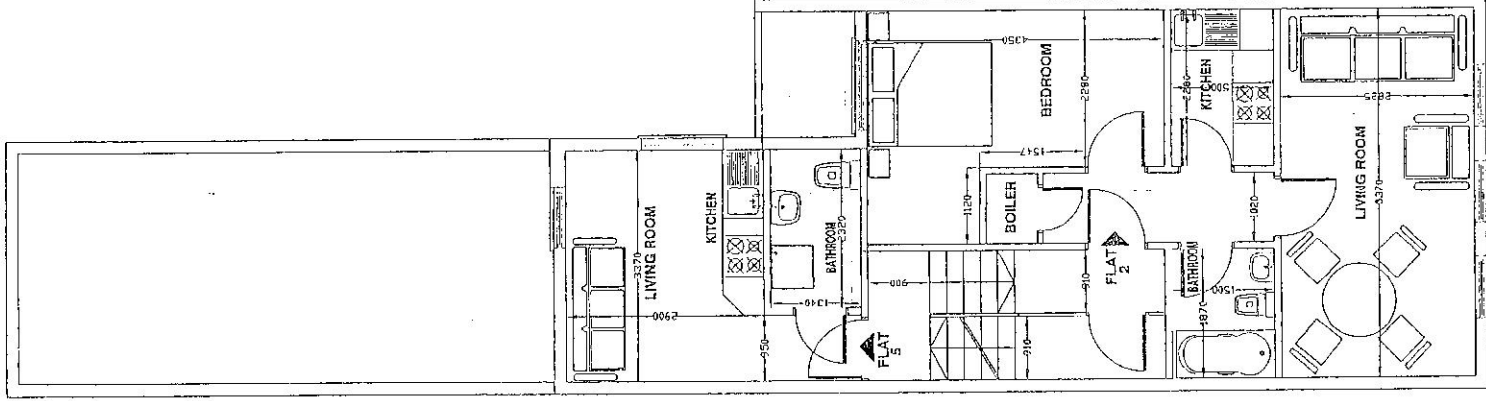

FIRST FLOOR PLAN

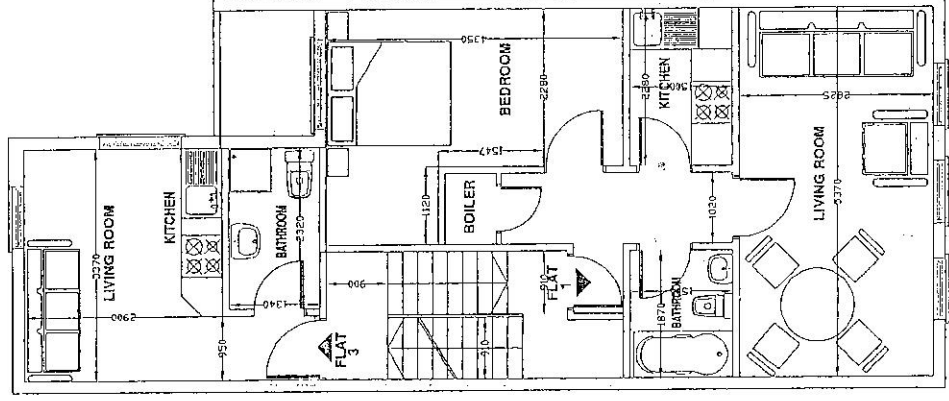

SECOND FLOOR PLAN

APPROVED

RECEIVED 7 MAY 2002
PLANNING
ACTING OFFICER

NOTES
1/ ALL DIMENSIONS & SETTING OUT TO BE CHECKED ON SITE
2/ THIS DRAWING TO BE READ IN CONJUNCTION WITH RELEVANT ADDITIONAL DRG.
3/ DO NOT SCALE FROM THIS DRG.

Drawing Title: GROUND FLOOR PLAN
FIRST FLOOR PLAN
SECOND FLOOR PLAN
Project: 22 WILLESDEN LANE
LONDON NW6 7SS
Drawing No: 9802/A/1A
Date: 30/10/99
Drawn: A.S.
Scale: 1/50