

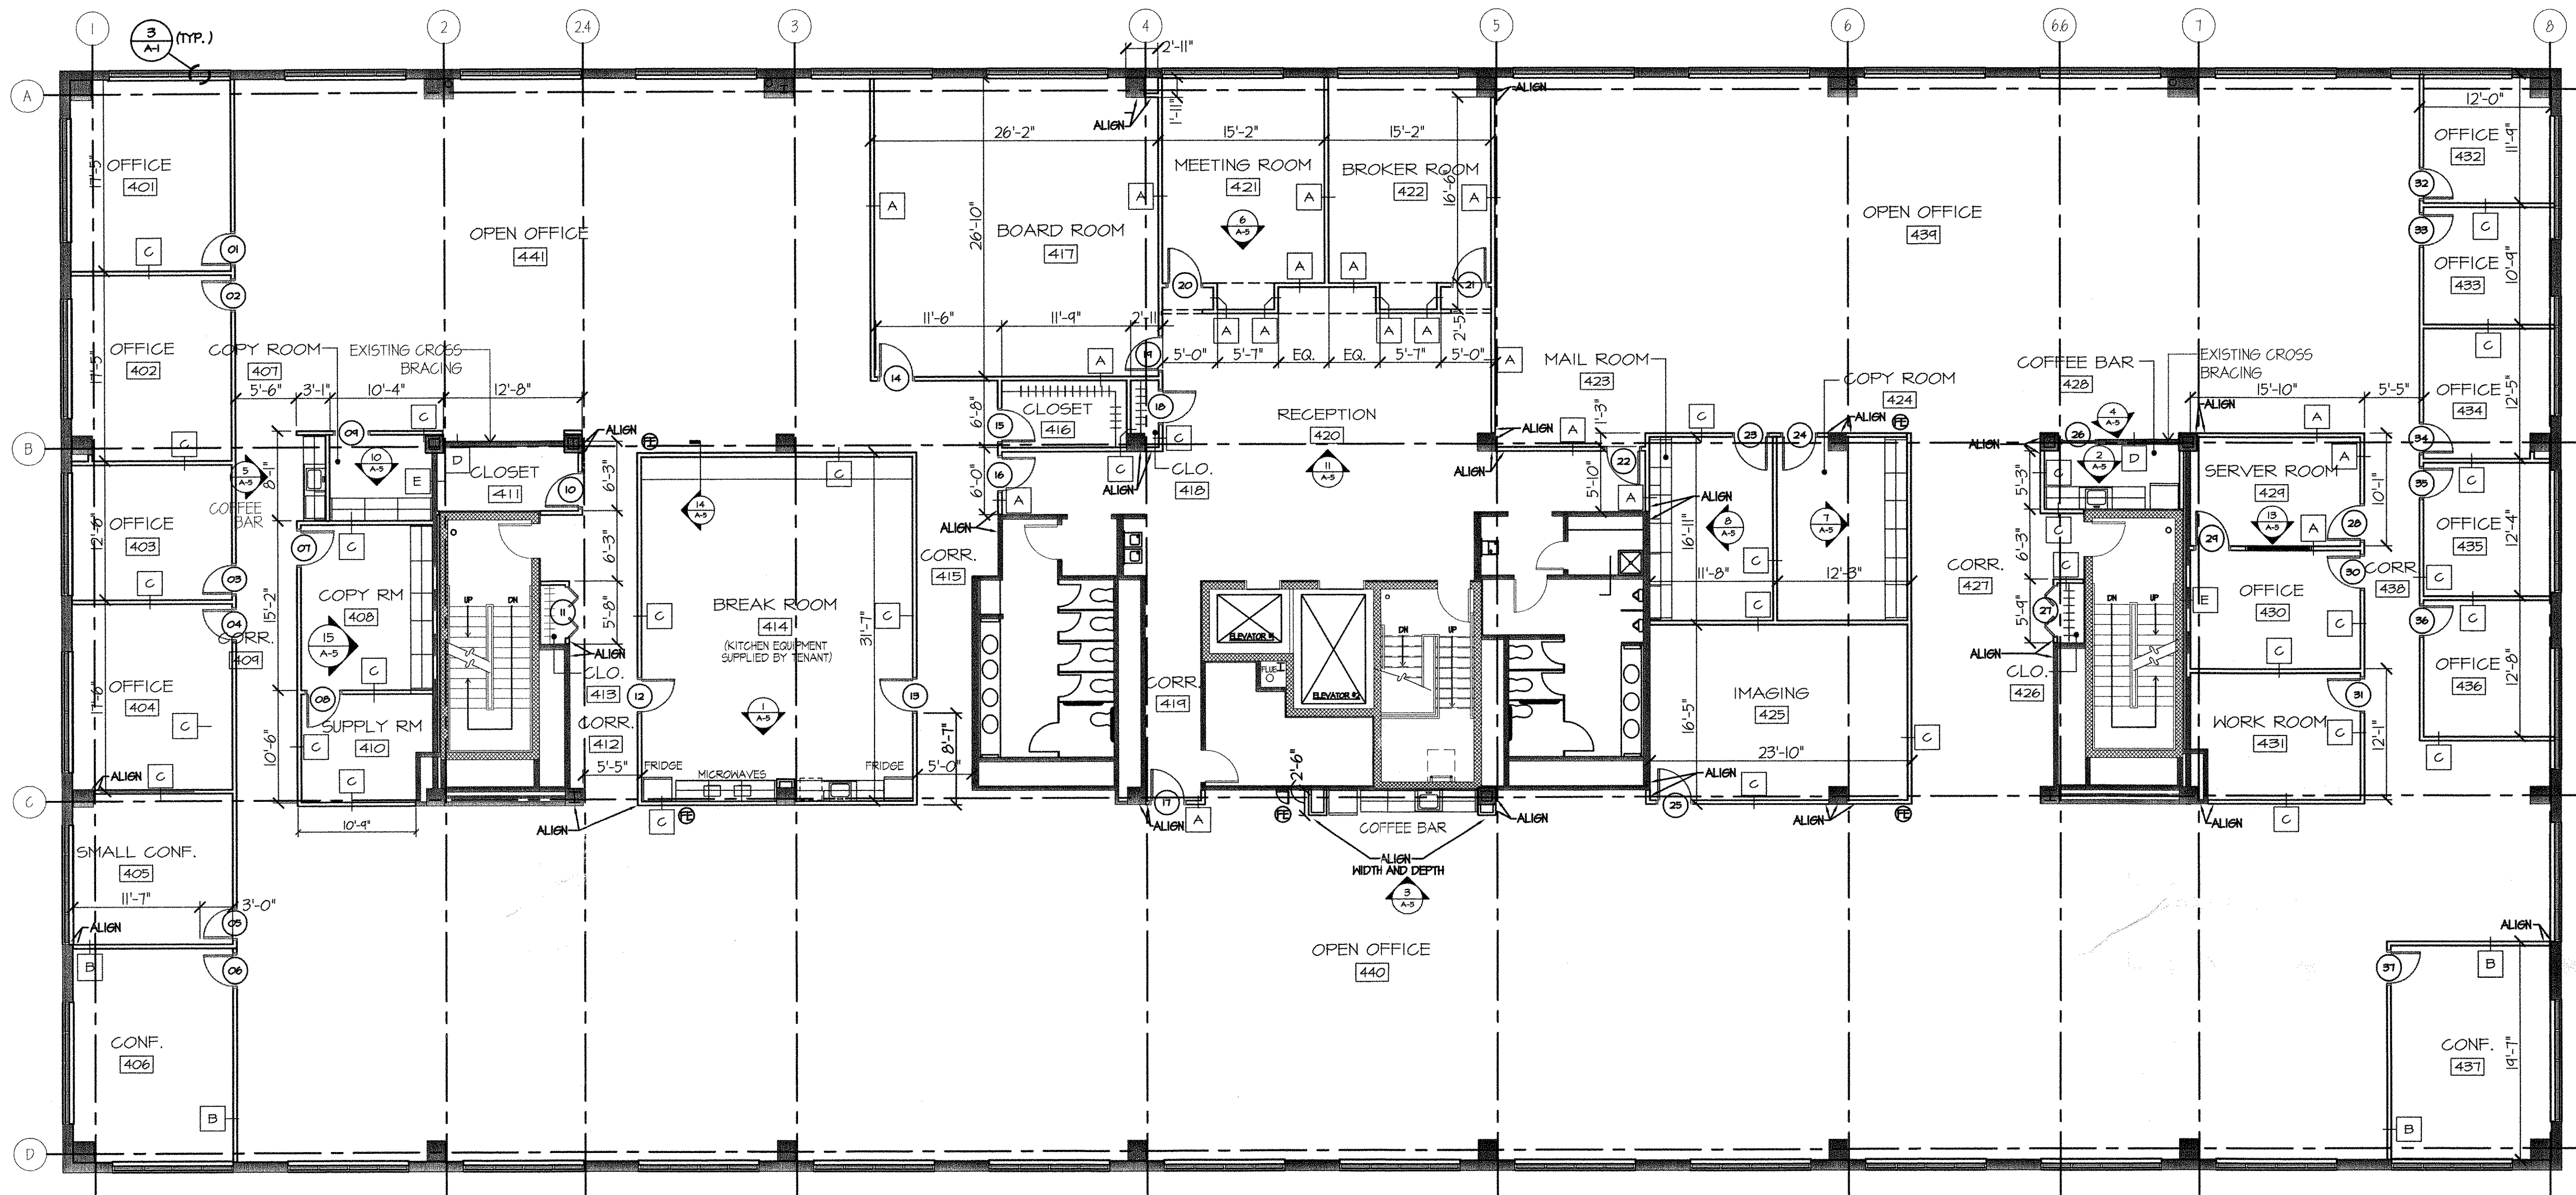



FOURTH FLOOR NEW CONSTRUCTION PLAN
SCALE: 1/8" = 1'-0"

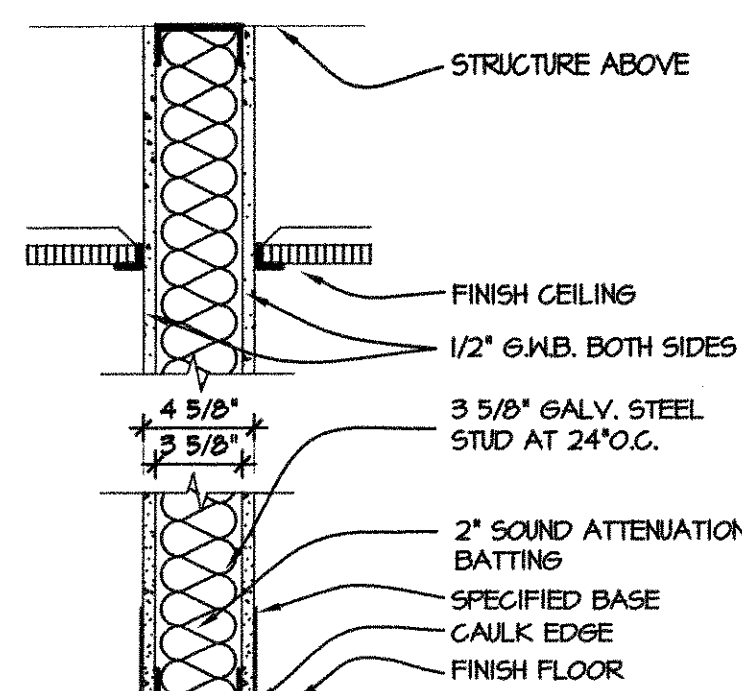


WALL TYPE "A"

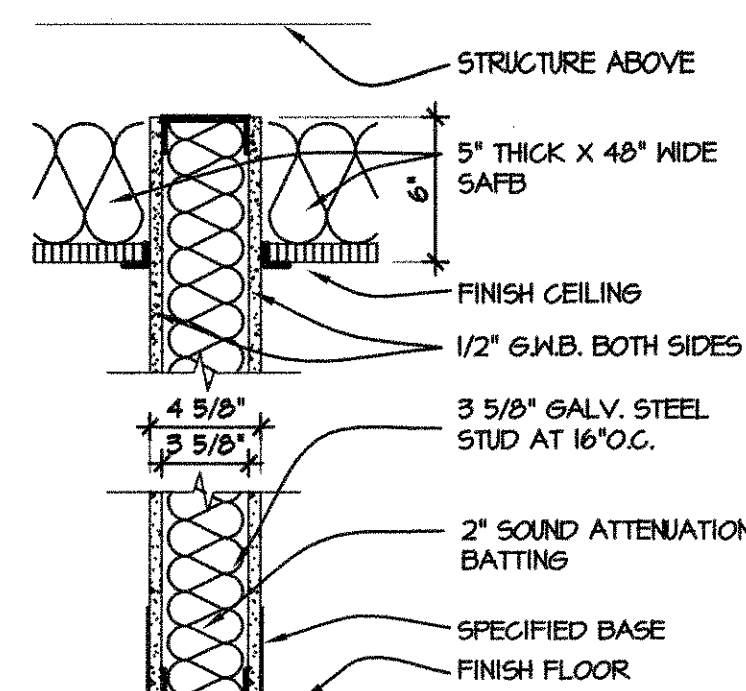


WALL TYPE "B"

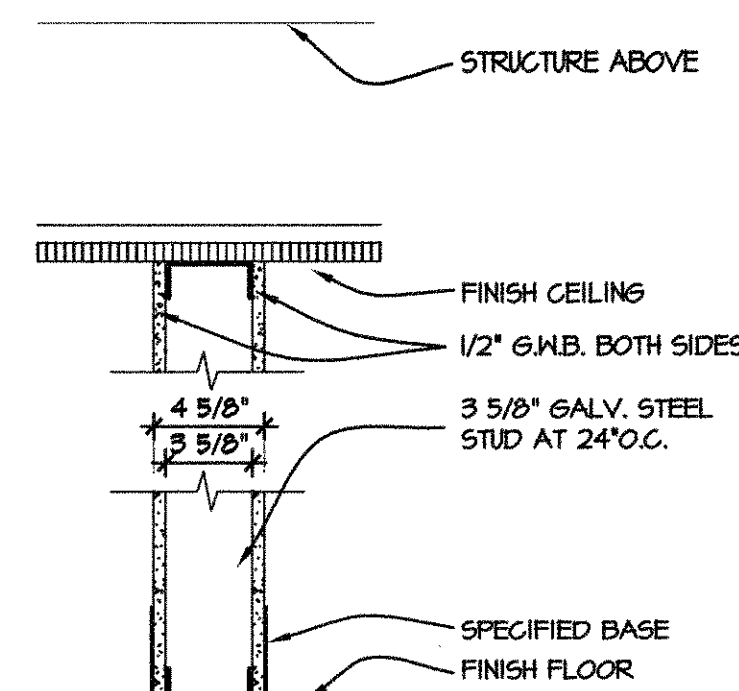


WALL TYPE "C"

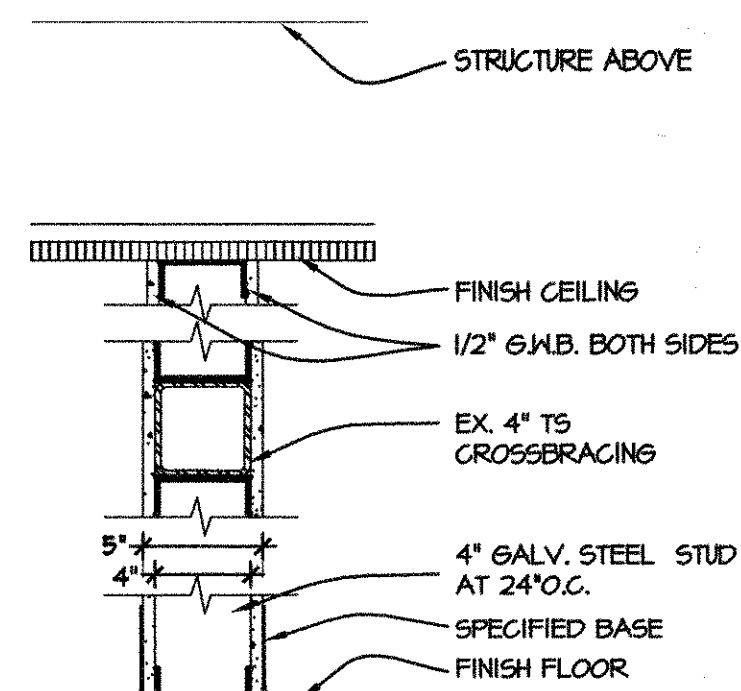

WALL TYPE "D"

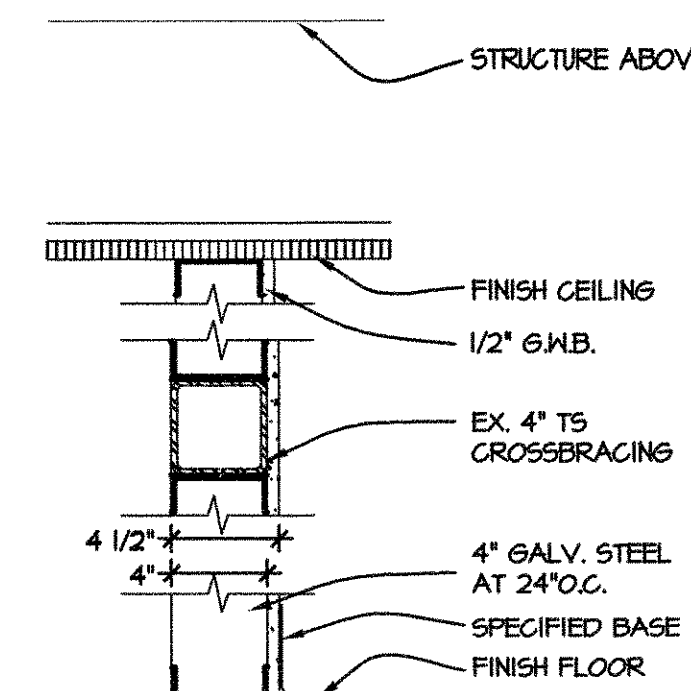

WALL TYPE "E" ONE-SIDED

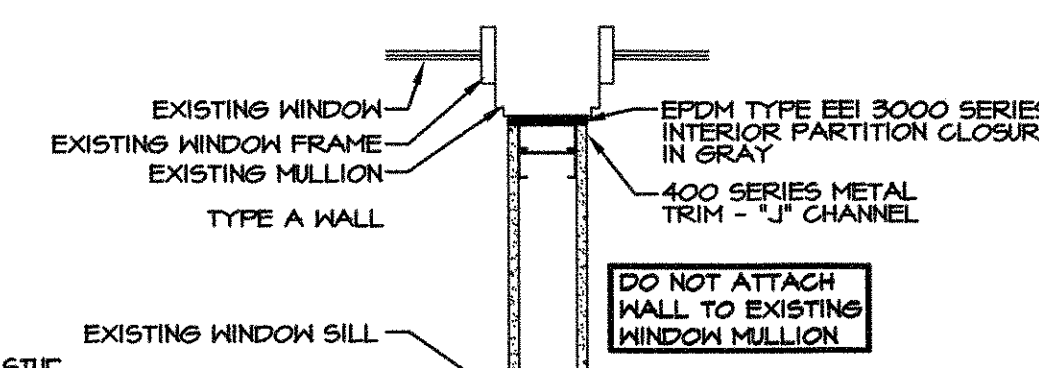

MULLION DETAIL
SCALE: 1" = 1'-0"

PLAN KEY:

- EXISTING WALL
- NEW WALL
- GLASS PARTITION
- NEW DOOR FRAME & HARDWARE
SEE DOOR SCHEDULE ON SHEET A-3 FOR MORE INFORMATION ON DOOR NUMBERS
- FIRE EXTINGUISHER

CONSTRUCTION NOTES:

1. ALL FURNITURE & EQUIPMENT SHALL BE PROVIDED BY TENANT (U.N.O.). LANDLORD TO PROVIDE SINKS, CABINETS, AND SHELVEING.
2. G.C. TO ADD ALL SPRINKLER HEADS AS REQUIRED BY CODE. COORDINATE WITH TENANT REFLECTED CEILING PLAN.
3. ALL INTERIOR DIMENSIONS ARE FROM FINISH FACE TO FINISH FACE (U.N.O.).
4. "ALIGN" INDICATES THAT NEW FINISH SURFACE SHALL BE IN ALIGN WITH EXISTING AND/OR NEW FINISH SURFACE.
5. CONTRACTOR SHALL VERIFY ANY CONFLICTS WITH EXISTING UTILITIES.
6. HAZARDOUS MATERIAL SHALL NOT BE STORED WITHIN THE PREMISE NOR THE BUILDING STRUCTURE.
7. ALL WOOD BLOCKING SHALL BE FIRE TREATED (U.N.O.) AND INSTALLED BY CONTRACTOR BEHIND CONTRACTOR INSTALLED CABINETRY AND SHELVEING.
8. ALL DOOR FRAMES ARE TO BE LOCATED 4" FROM THE NEAREST INTERIOR CORNER.
9. ALL KITCHEN AND COPY EQUIPMENT N.I.C. AND TO BE SUPPLIED BY TENANT.

Professional Certification: I certify that these documents were prepared or approved by me, and that I am a duly licensed architect under the laws of the State of Maryland, license number 3238, expiration date 02-27-07.

job number N05121
scale AS NOTED
drawn by BB
designed by BB
checked by KFS
no. date issue
01 01-24-06 PERMIT ISSUE
02 02-06-06 CD SET

sheet title:
ARCHITECTURAL PLAN

sheet number: