





Revision

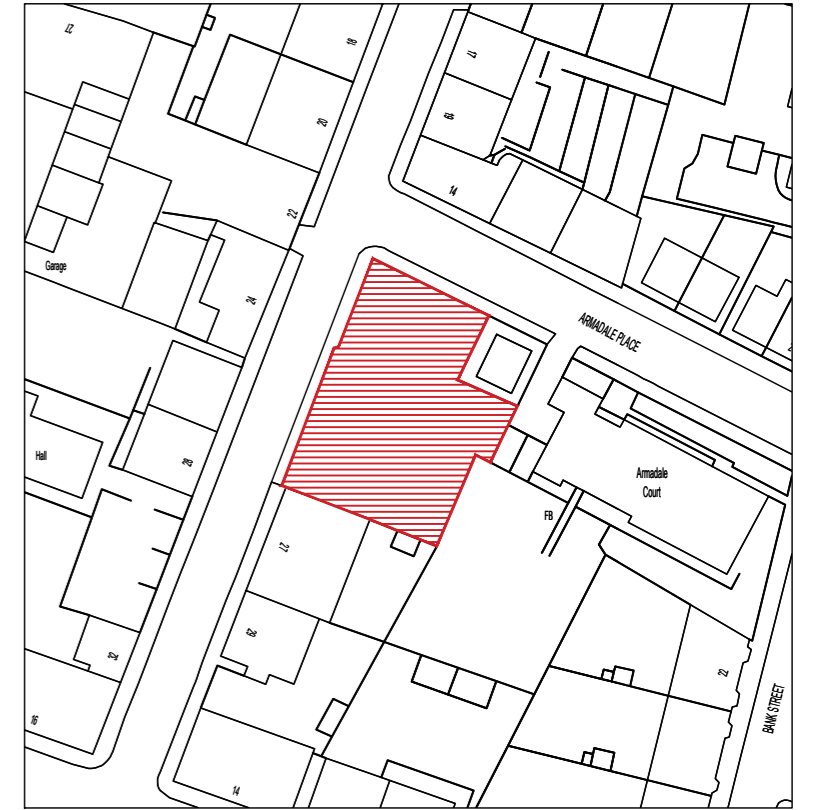

OS REPRODUCED UNDER LICENSE NUMBER - 100054476
SCALE 1:1250

 

Rebecchi
ARCHITECTURAL
32 Kempock Street
Gourock
PA19 1NA
t - 01475 634844
e - marco@rebecchia.com
w - rebecchia.com

Client

TBC

Project Title

Proposed Flatted Development at
Former Scout Hall Site
Mearns Street
Greenock

Drawing Title

Indicative Site Plan

Scale	Size	Drawn	Checked	Date
1:200	A2	MR	MR	09-06-25

Job No.	Drawing No.	Revision
-	SK-001	-