



The drawing to be read in conjunction with all specifications and all other consultant design information. Any contradictions between this drawing and any other design information to be advised to the Contract Administrator and Author immediately.  
 The contractor to site measure, check and verify all information issued, and confirm the correctness of the contents prior to the commencement on site.  
 The contractor to comply with all current statutory legislation, Building Regulations, British Standards, and good building practice.  
 Do not scale from this drawing.


Revision	Date	Init
Rev A	15/10/18	ME
B	15/10/18	DWS

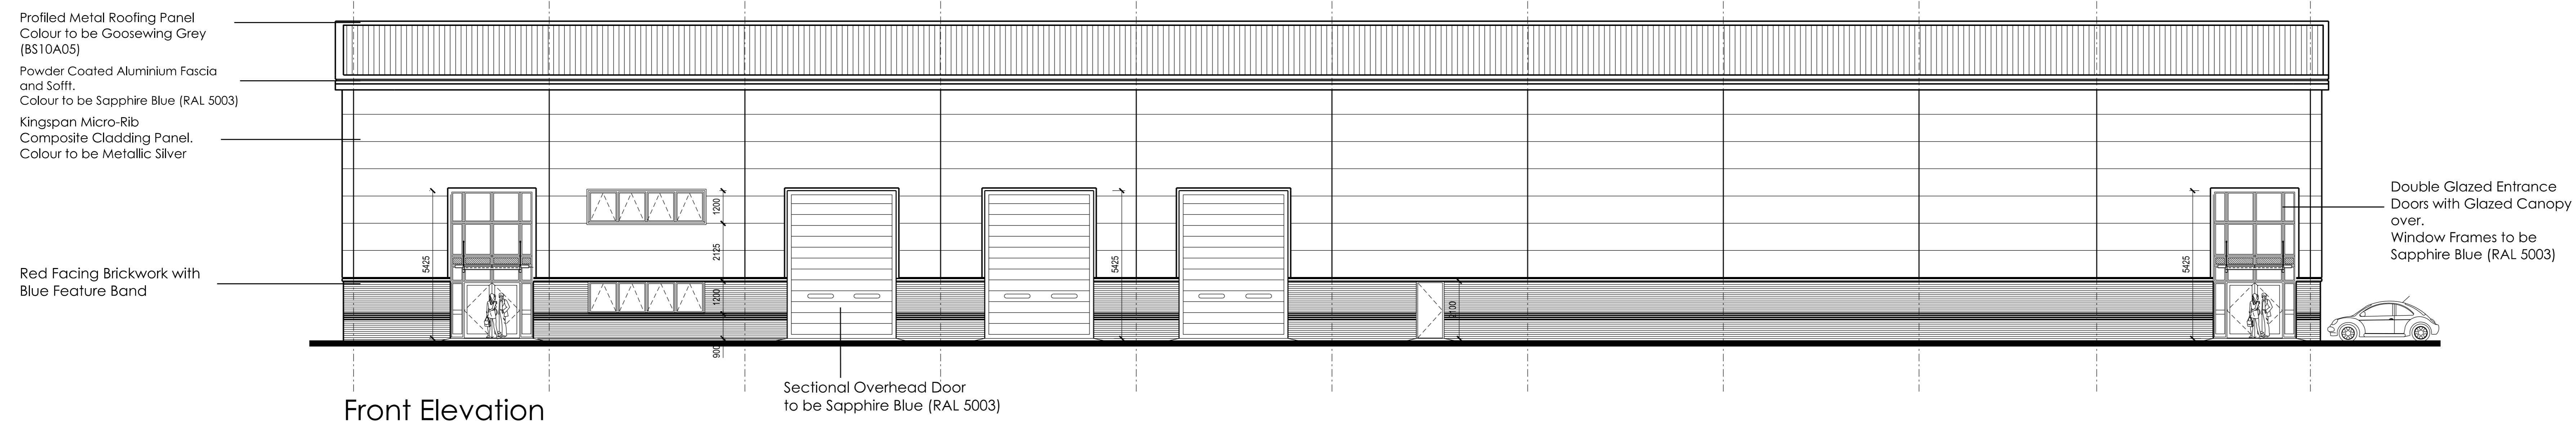


Front Elevation

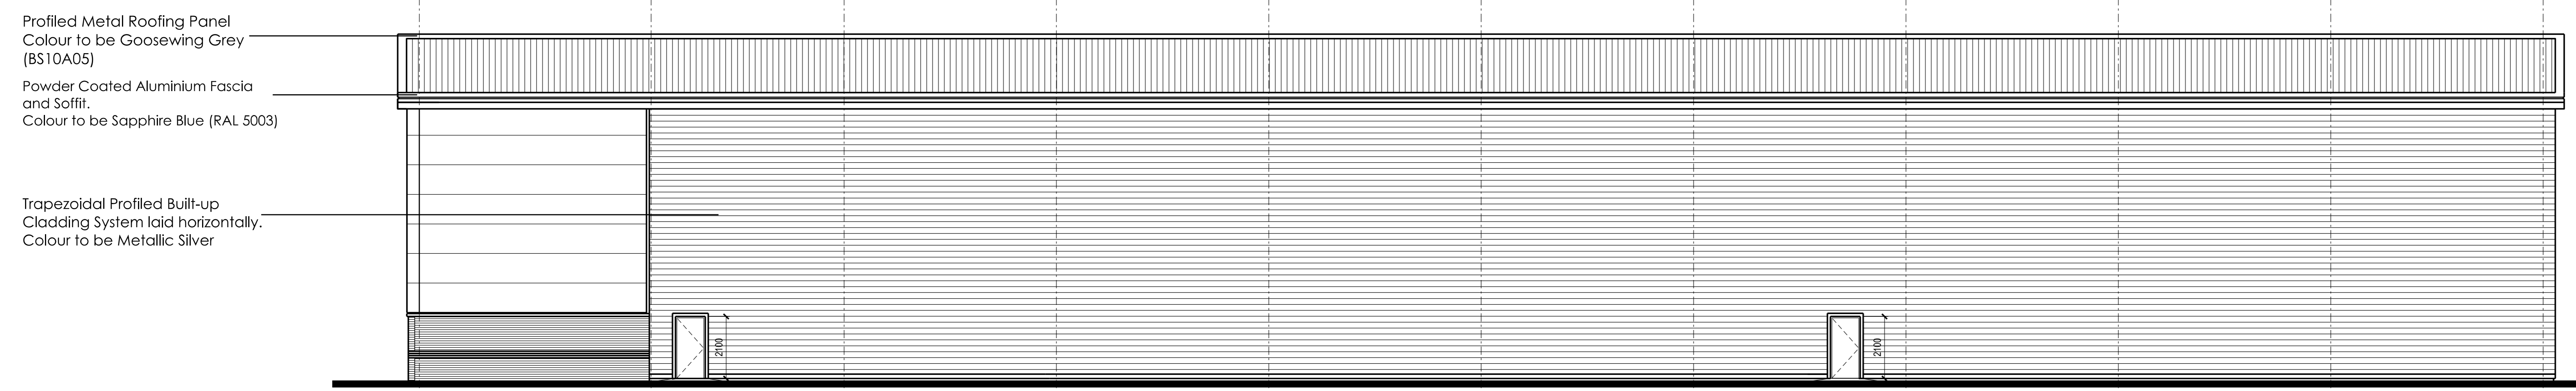

Rear Elevation

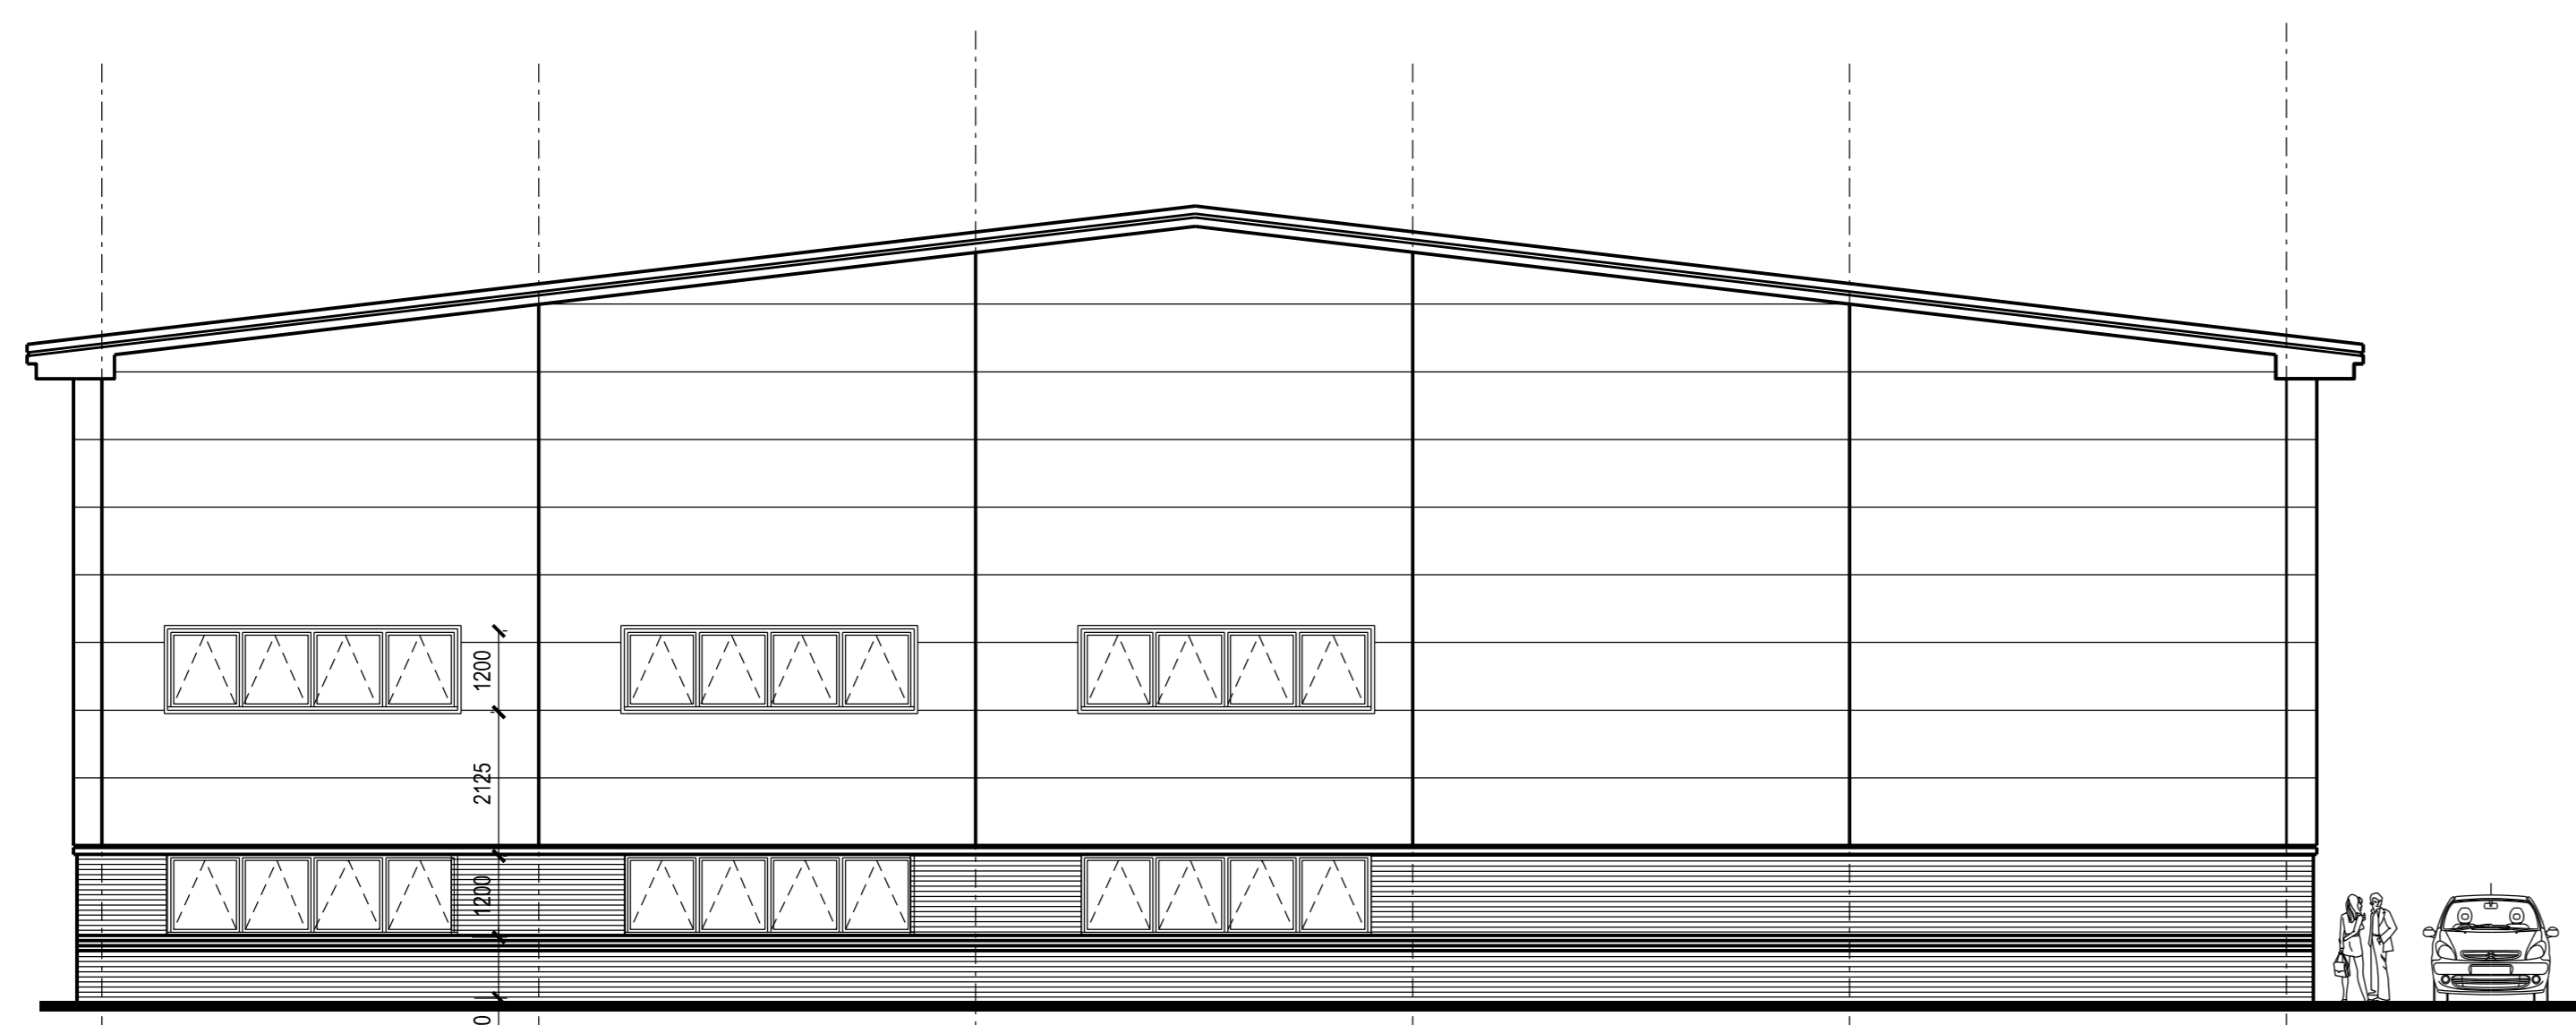

Side Elevation

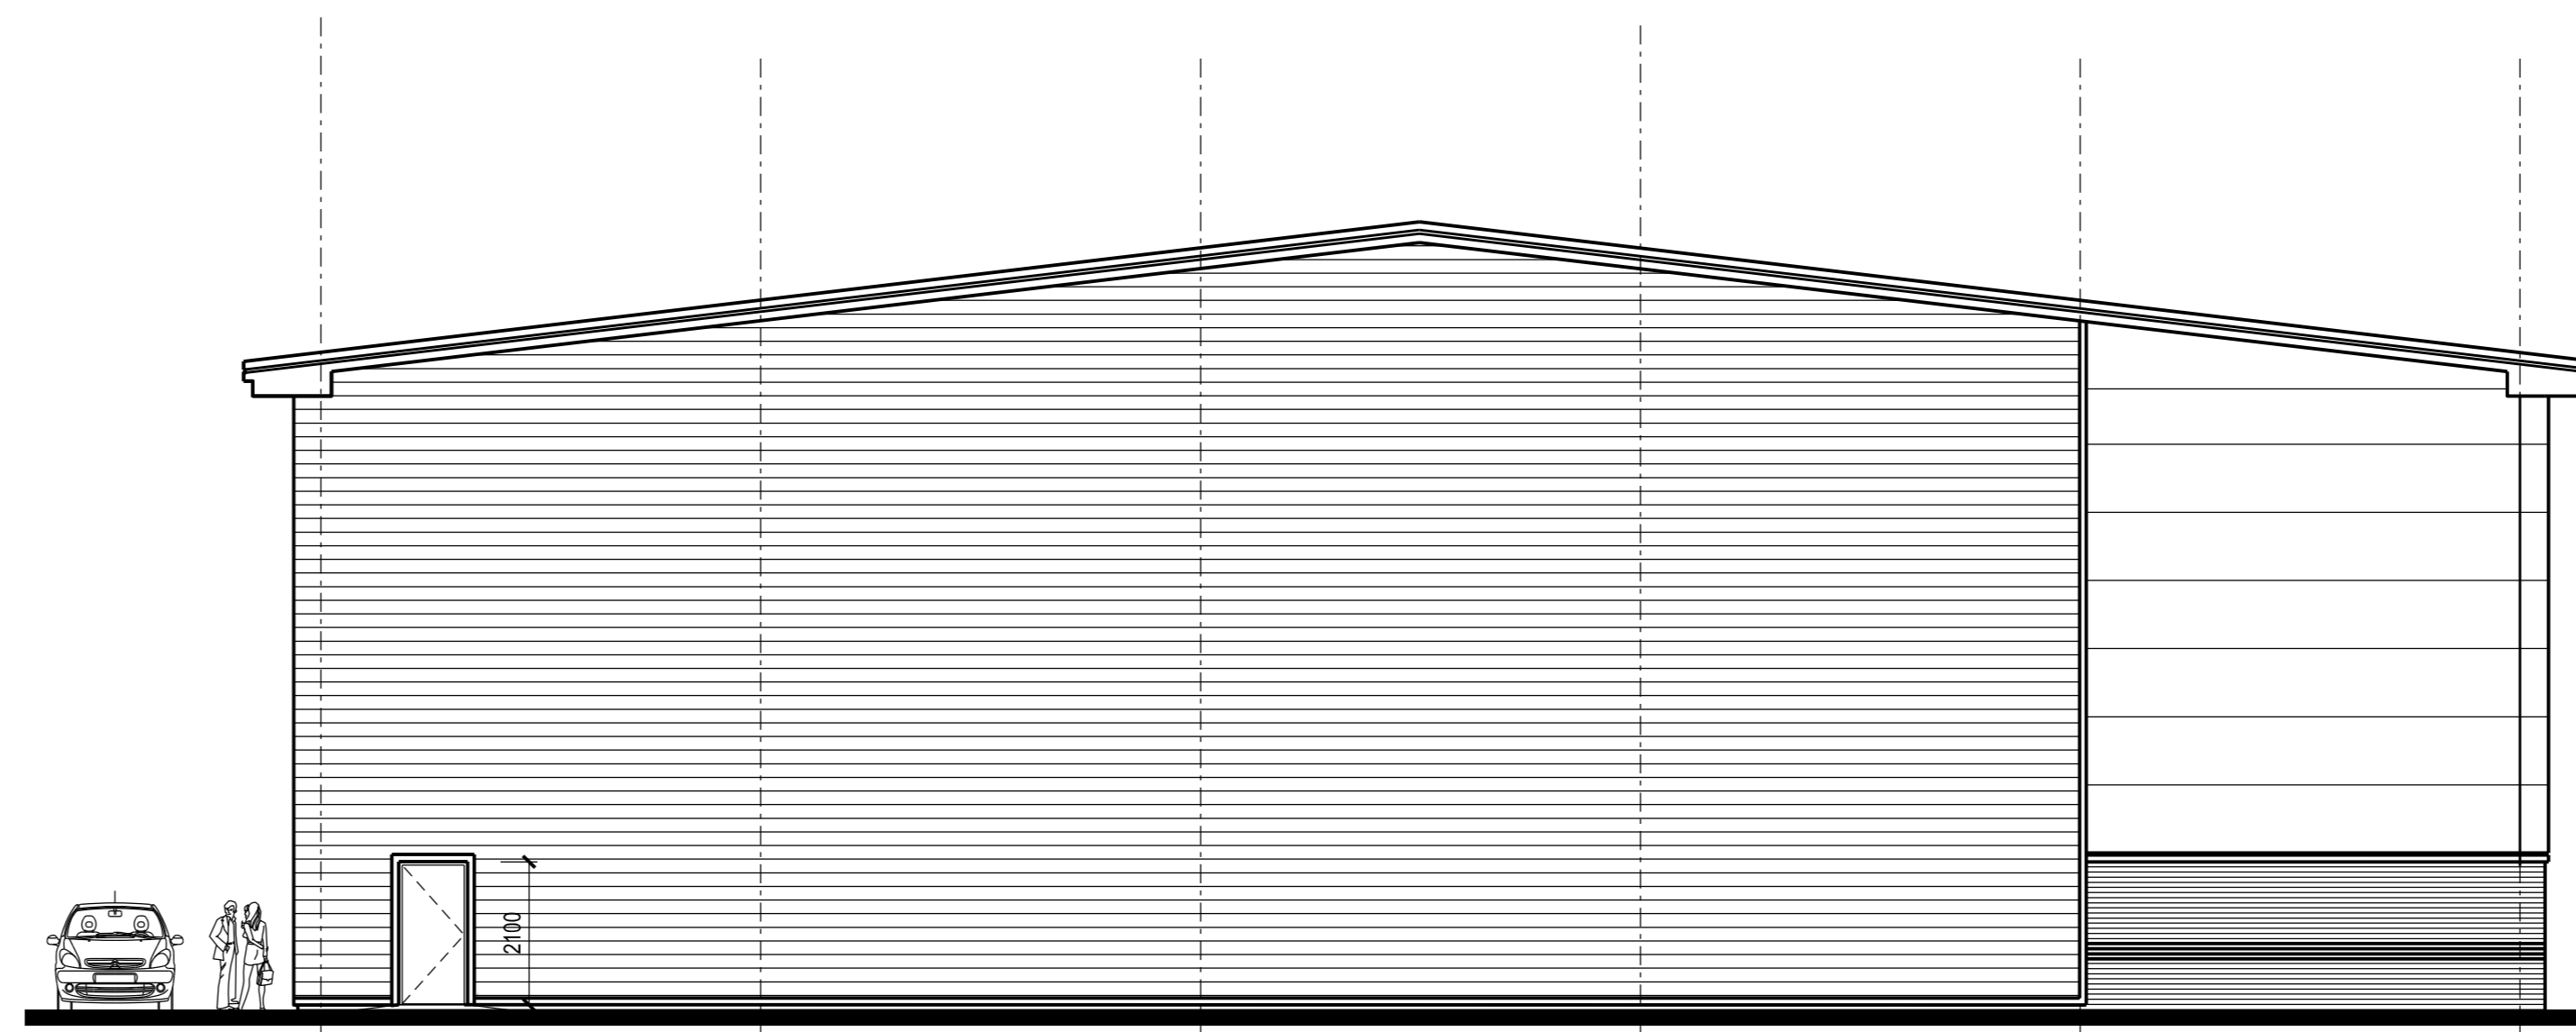

Side Elevation

**FINAL ISSUE**

Client: <b>St Modwen Ventures Ltd</b>			
Project: <b>Henley Business Park Phase 5</b>			
Title: <b>Unit 15 Elevations</b>			
Date: 15/10/18	Scale: 1:100	Status: Final Issue	
Drawn by: ME	Checked by: DWS	Project Ref: 17036-GNA-MP-XX-DR-A-2003	Rev: B

**Glancy Nicholls Architects**  
 Glancy Nicholls Architects Ltd, 1st Floor, 200-202, The Quadrant, Henley-on-Thames, Oxfordshire, RG9 1AT, UK  
 Tel: 01235 442142, Fax: 01235 442143, Email: info@glancy-nicholls.co.uk, Website: www.glancy-nicholls.co.uk