



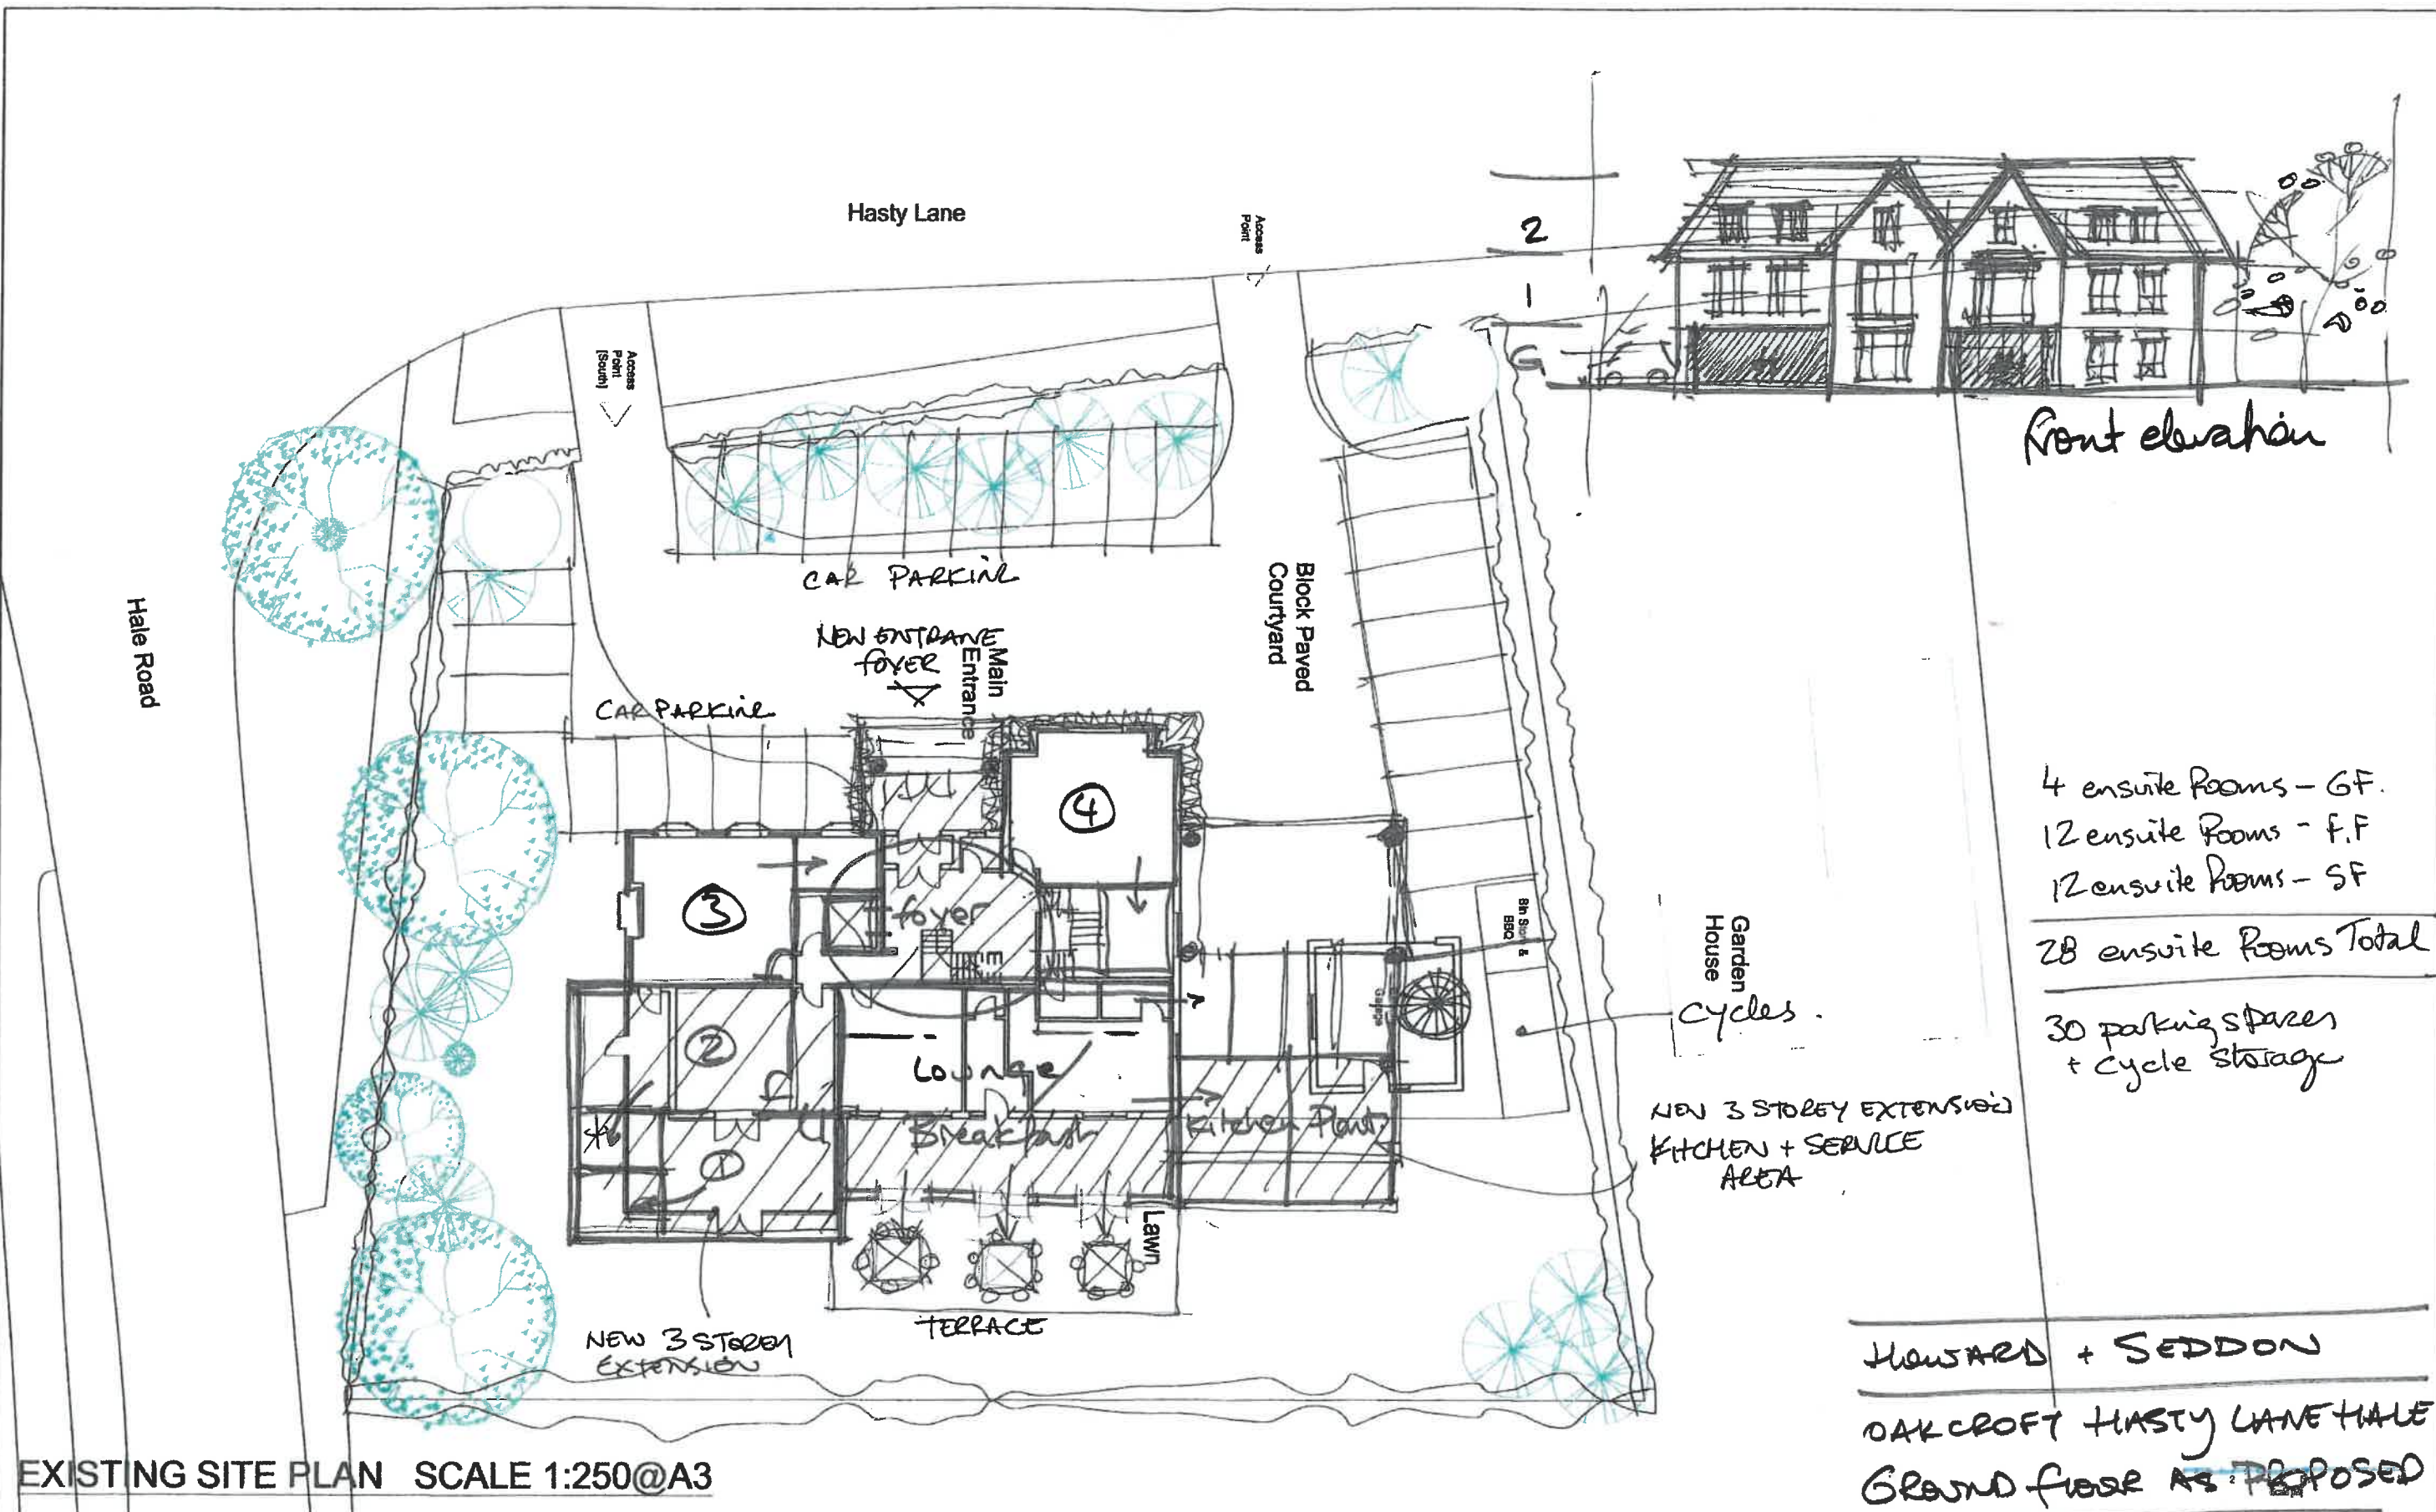

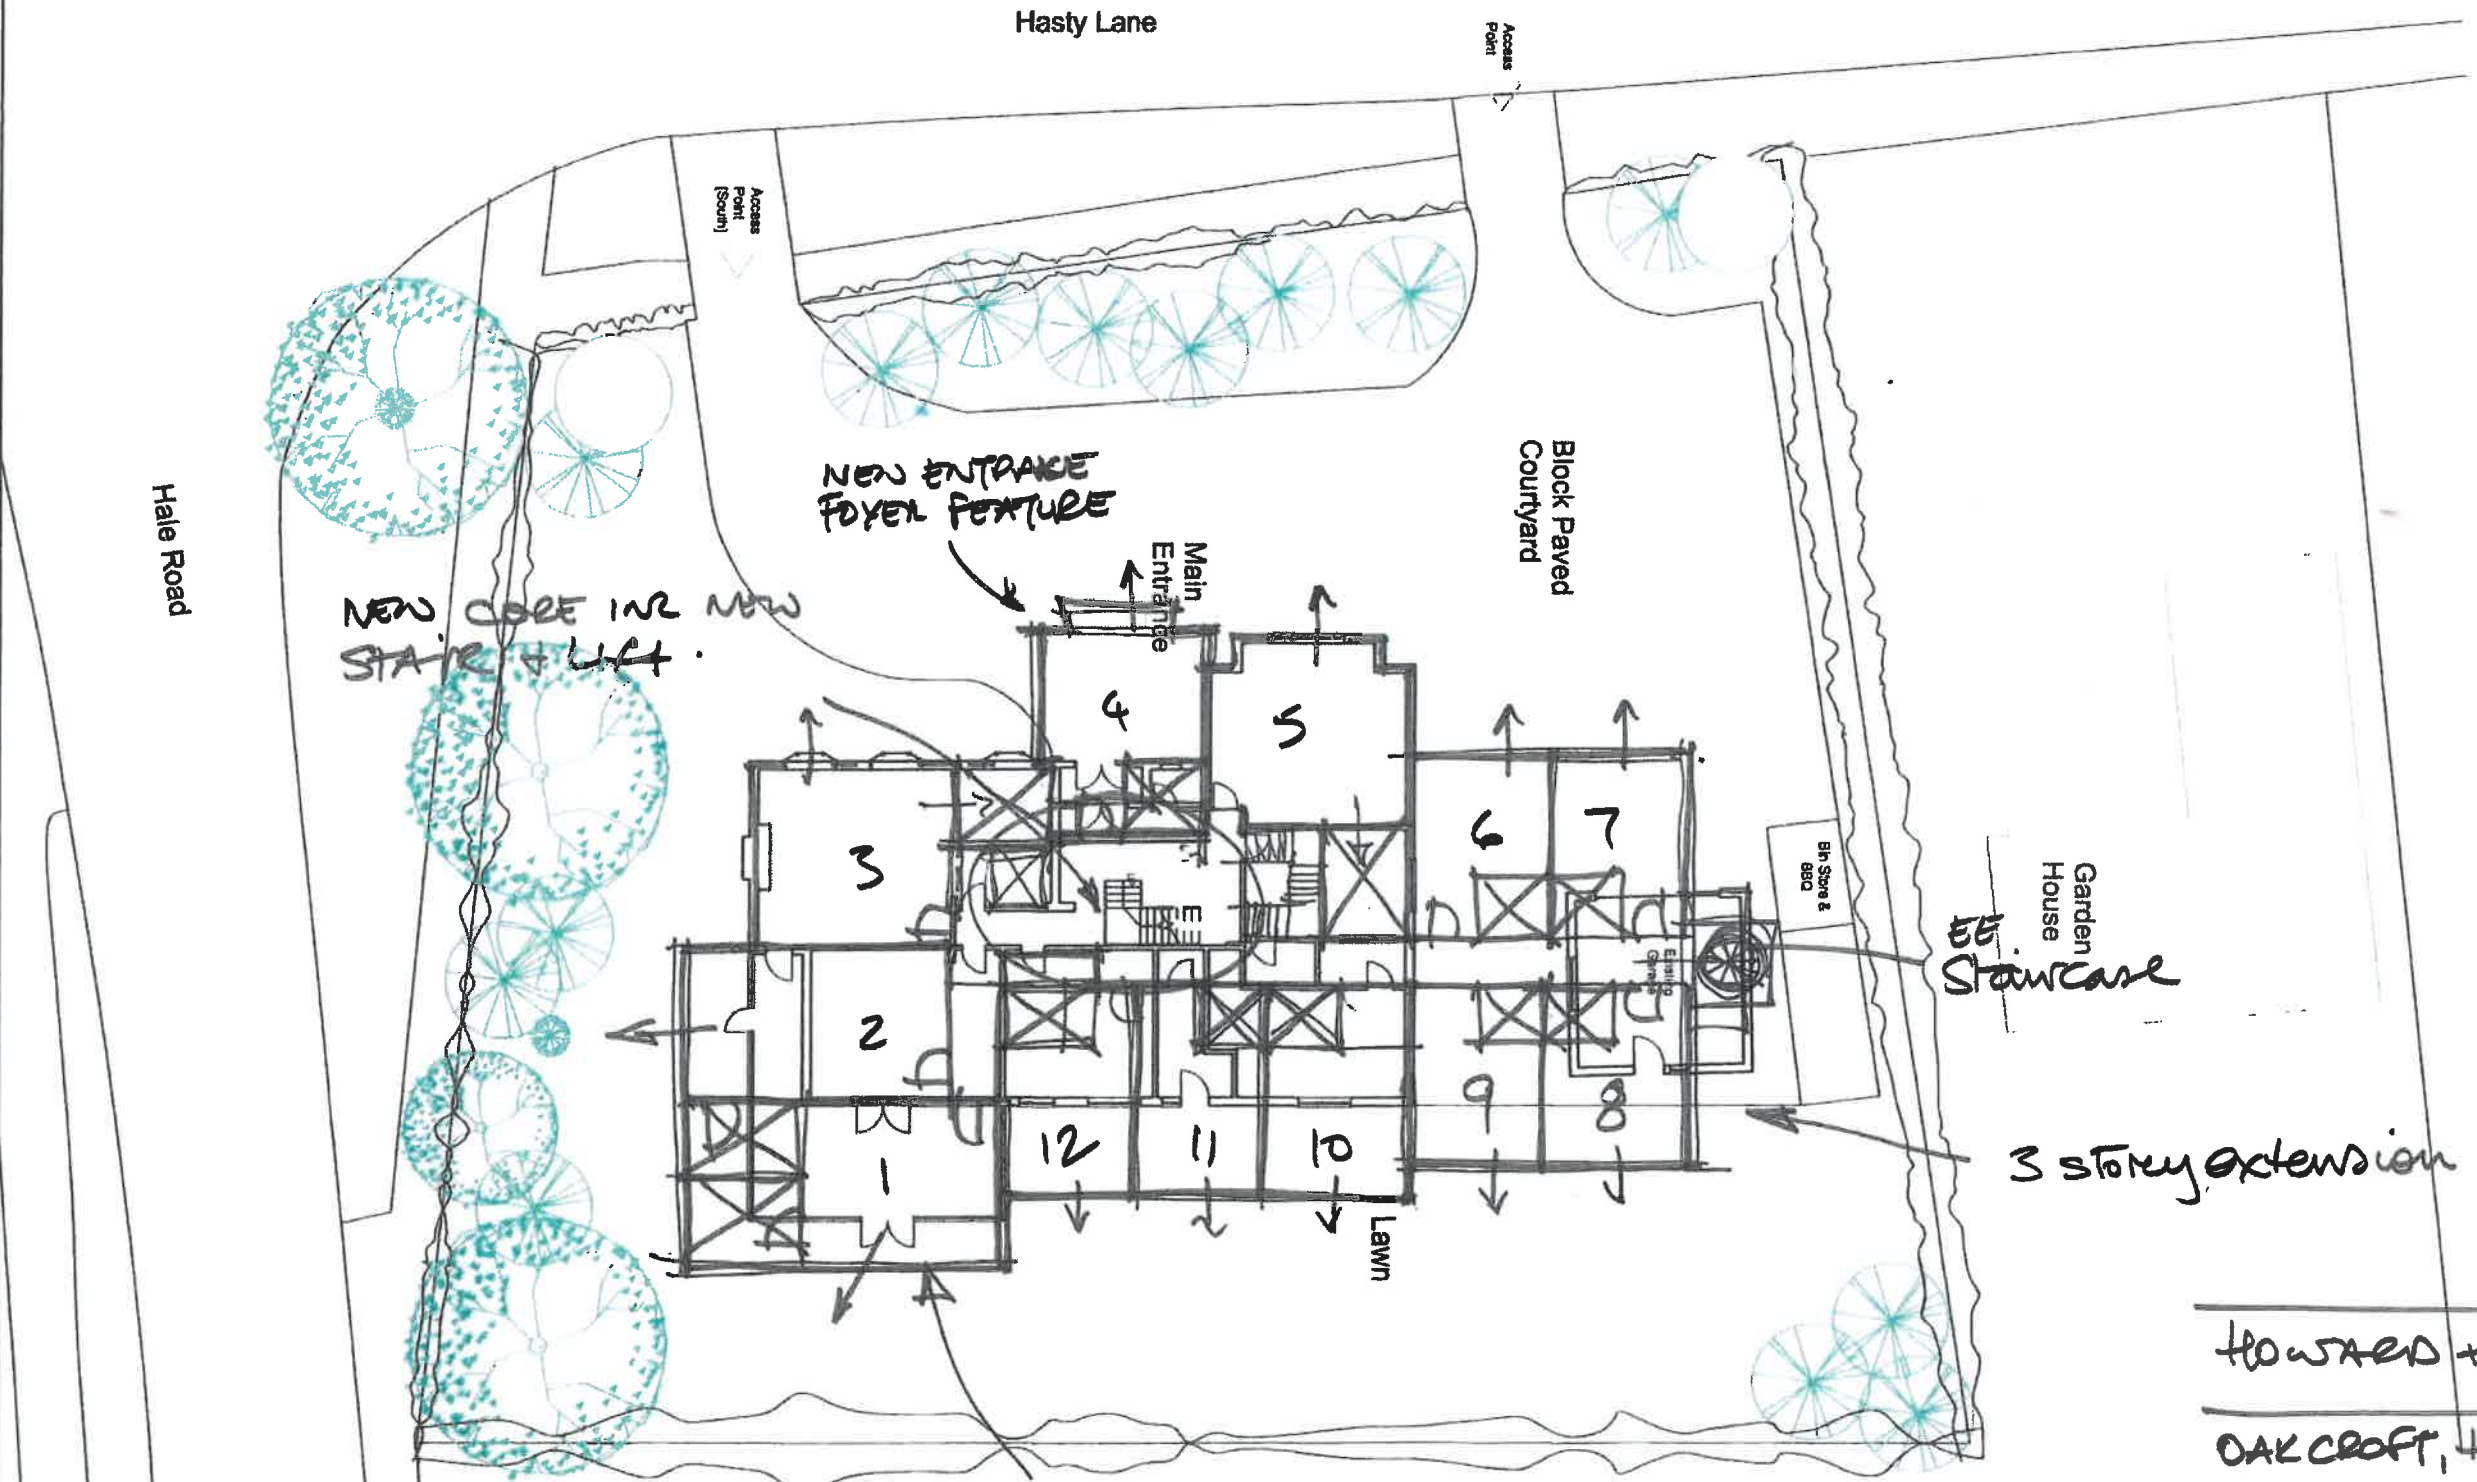

EXISTING SITE PLAN SCALE 1:250@A3

3 story extension

HOWARD + SEDDON

OAKCROFT, HASTY LANE, HALE

FIRST FLOOR AS PROPOSED

Scale - 1:250@A3 (Approx)

13728 — SK002