

SHW

**MAKING
PROPERTY
WORK**
SHW.CO.UK



TO LET

INDUSTRIAL AND WAREHOUSE – 9,611 SQ FT (892.87 SQ M)

67 Victoria Road, Burgess Hill, RH15 9LH

DESCRIPTION

67 Victoria Road is a low site density, self-contained, steel portal warehouse with ancillary office accommodation. The unit benefits from a large yard to the side of the unit and a surface level loading door. There are security cameras installed around unit which will remain in situ for an incoming occupier.

LOCATION

The property sits in the commercial zone of Victoria Road. Local occupiers include DPD, Consort Frozen Foods and Alexander Rose Furniture. Burgess Hill Town Centre is approximately 1 mile away. The A2300 is a 4 minute drive to the north and provides direct dual carriageway access onto the A23 (1.9 miles to the west), which connects with Brighton (Southbound) and Crawley and the M25 (Northbound).

ACCOMMODATION (GROSS INTERNAL AREA)

	SQ FT	SQ M
Warehouse	8,116	753.98
Office	1,495	138.89
TOTAL	9,611	892.87

RENT

£90,343 PAX

AMENITIES / OPPORTUNITY

- Large yard area
- 3.9m eaves height
- Security system installed
- Surface level loading door
- 3-phase power
- Self-contained unit

TENURE

Assignment of the lease expiring on 28th September 2034 with tenant-only break options on the 28th September 2027 and 28th September 2030. A new lease direct with the landlord may be considered on terms to be agreed.

RATES

We have been verbally informed by the local authority that the premises has a rateable value of £78,500.

VAT

VAT will be charged on the quoting terms.

LEGAL COSTS


Each party to be responsible for their own legal costs.

EPC

51-75

C

70 C

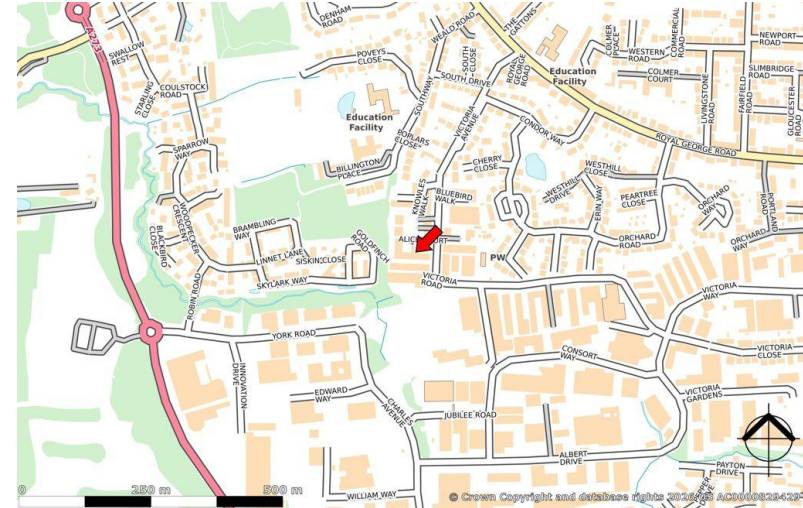**VIEWINGS – 01293 441300**

Charlie Patey-Johns

t: 01293 441 335

e: cpatey-johns@shw.co.uk

Lewis Austin

t: 01273 876209

e: laustin@shw.co.uk




SHW Property




SHW Property

**MAKING
PROPERTY
WORK**


SHW.CO.UK

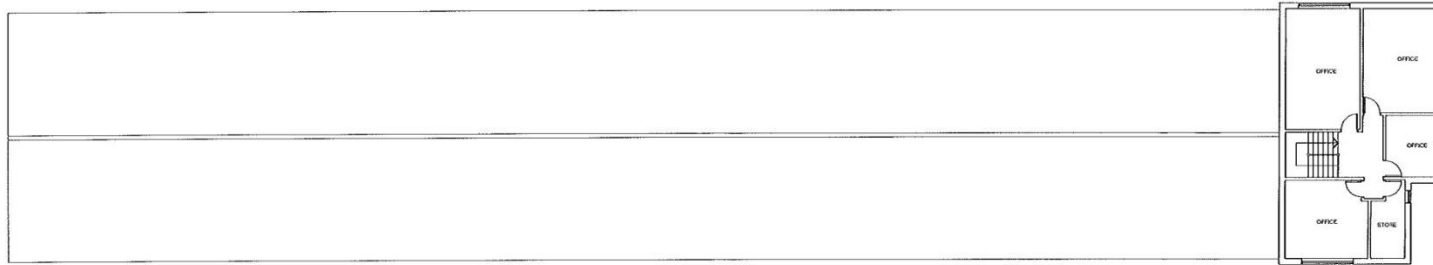

FIRST FLOOR PLAN (Existing)
Scale: 1:100

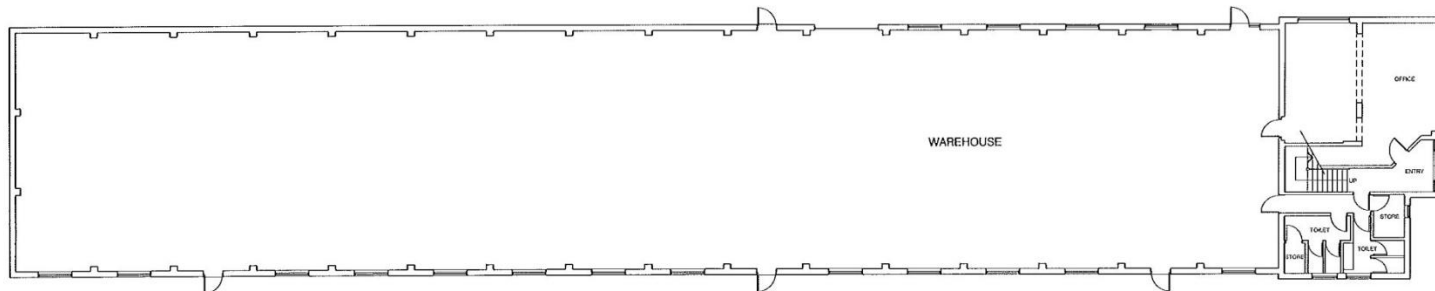

GROUND FLOOR PLAN (Existing)
Scale: 1:100

 

REV	DESCRIPTION	DATE
	REVISION	
67 Victoria Road Burgess Hill West Sussex		
EXISTING FLOOR PLANS		
VR - BH	103	-
Scale	1:100 @ A1	07.07.14
Hargreaves Rutington House, 100-101 High Road, Rutington, West Sussex, BN16 3PQ Tel No: (01903) 777777 Fax No: (01903) 777700		

VIEWINGS – 01293 441300

Charlie Patey-Johns

t: 01293 441 335

e: cpatey-johns@shw.co.uk

Lewis Austin

t: 01273 876209

e: laustin@shw.co.uk



SHW Property



SHW Property