


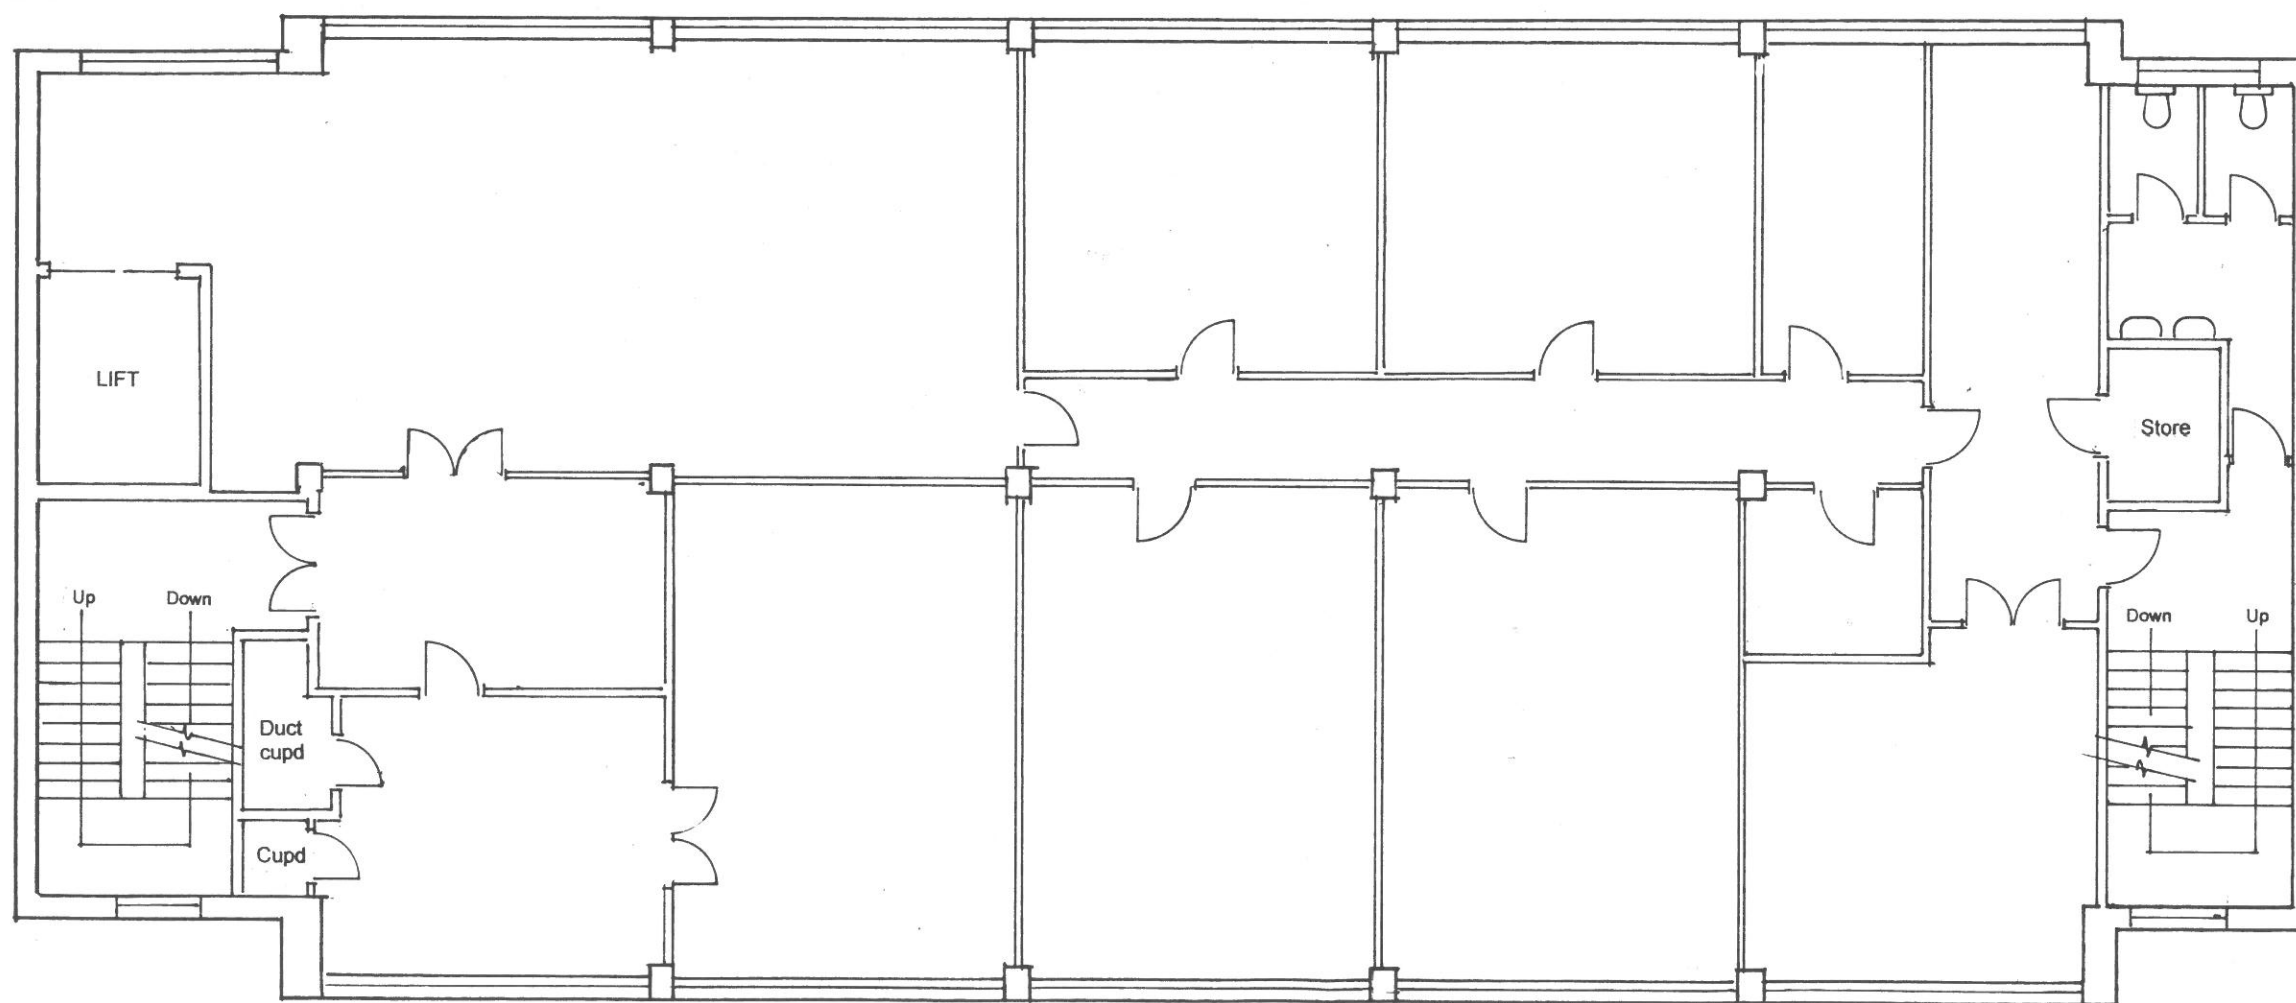

HACKNEY ROAD

FIRST FLOOR PLAN

445-453 HACKNEY ROAD
LONDON E2

FIRST & SECOND FLOOR
PLANS

Drawing No	445/02
Scale	1:100
Date	May 2007