
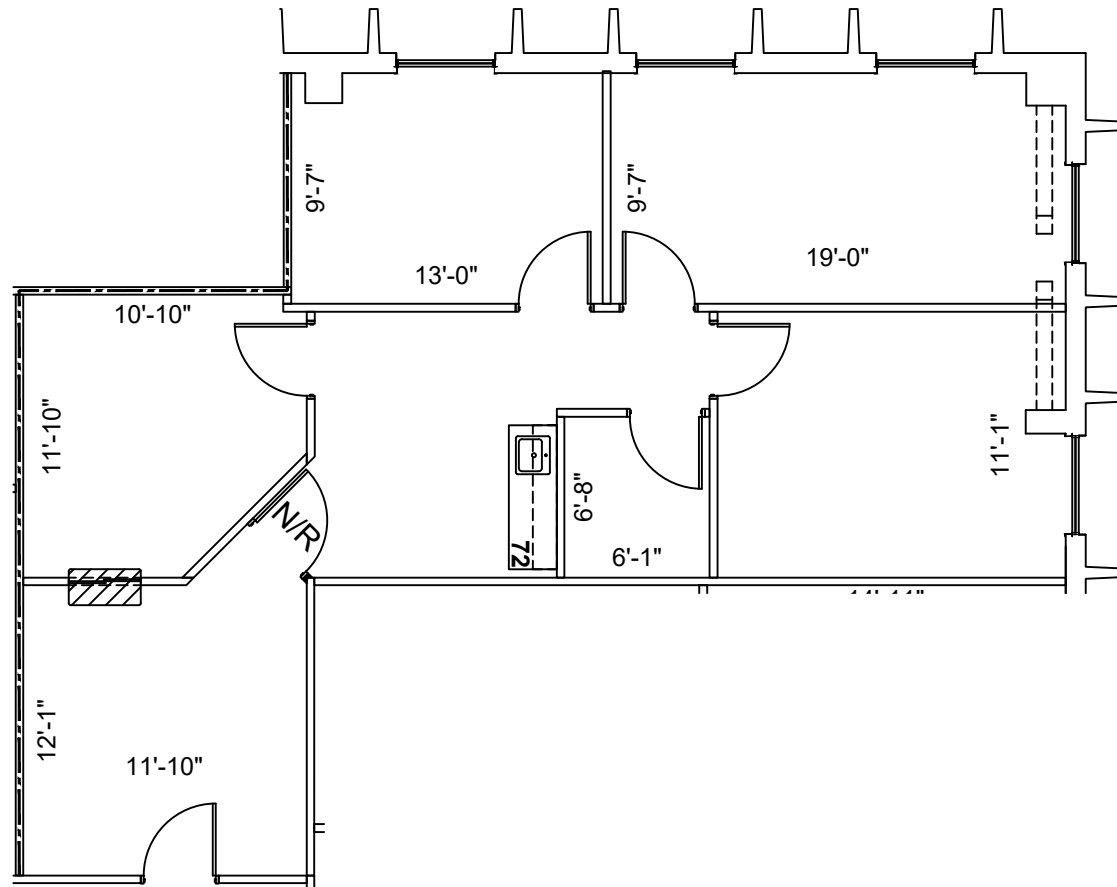


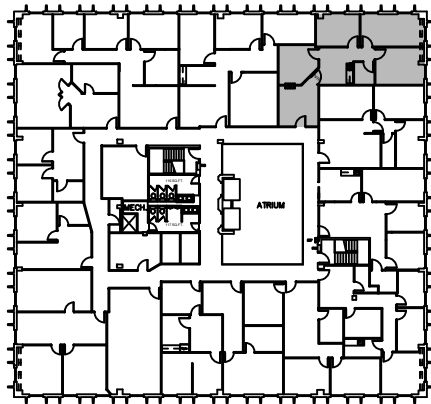

NORTH
2nd FLOOR
KEY PLAN

1 FLOOR PLAN
SCALE: 1/8"=1'-0"

FLOOR PLANS MAY NOT BE TO SCALE AND MAY NOT REFLECT EXISTING CONDITIONS AND SHALL NOT BE RELIED UPON AS SUCH
THESE DRAWINGS ARE DESIGN INTENT AND ARE AN EXHIBIT TO THE LEASE

REIT PROPERTY
MANAGEMENT
1400 BROADFIELD, SUITE 103
HOUSTON, TEXAS 77084



LEGEND			
EXISTING	NEW	LOW	DEMO
WALLS			
NEW/RELOCATED	DOOR	NR	

ISSUE DATES

01-20-2026	ISSUE
	REVIEW

11211 KATY FWY
11211 KATY FREEWAY, HOUSTON, TX 77079
SUITE 228

PROJECT: 923-11211 KATY FWY
PLAT SCALE: 1/8" = 1'-0"
SHEET SIZE: 6.5 X 11
CHECKED BY: WM
DRAWN BY: WM
FILE NAME: 923-11211 KATY FWY

SHEET TITLE
SCHEMATIC
DESIGN

SHEET NUMBER
SD-1