
 


**01** EXISTING GROUND FLOOR PLAN  
SCALE :- 1:125

 

REVISIONS	

CLIENT:  
**JD SPORT**

LOCATION:  
Unit 5 53, 57 Queen St, St Davids  
Centre, Cardiff CF10 2AS,  
United Kingdom

SCALE  
1:125


DRAWN BY  
-

CHECKED BY  
-

DATE  
-

DRAWING TITLE:  
**EXISTING  
GROUND FLOOR  
PLAN**

DRAWING NO:  
**A-1**

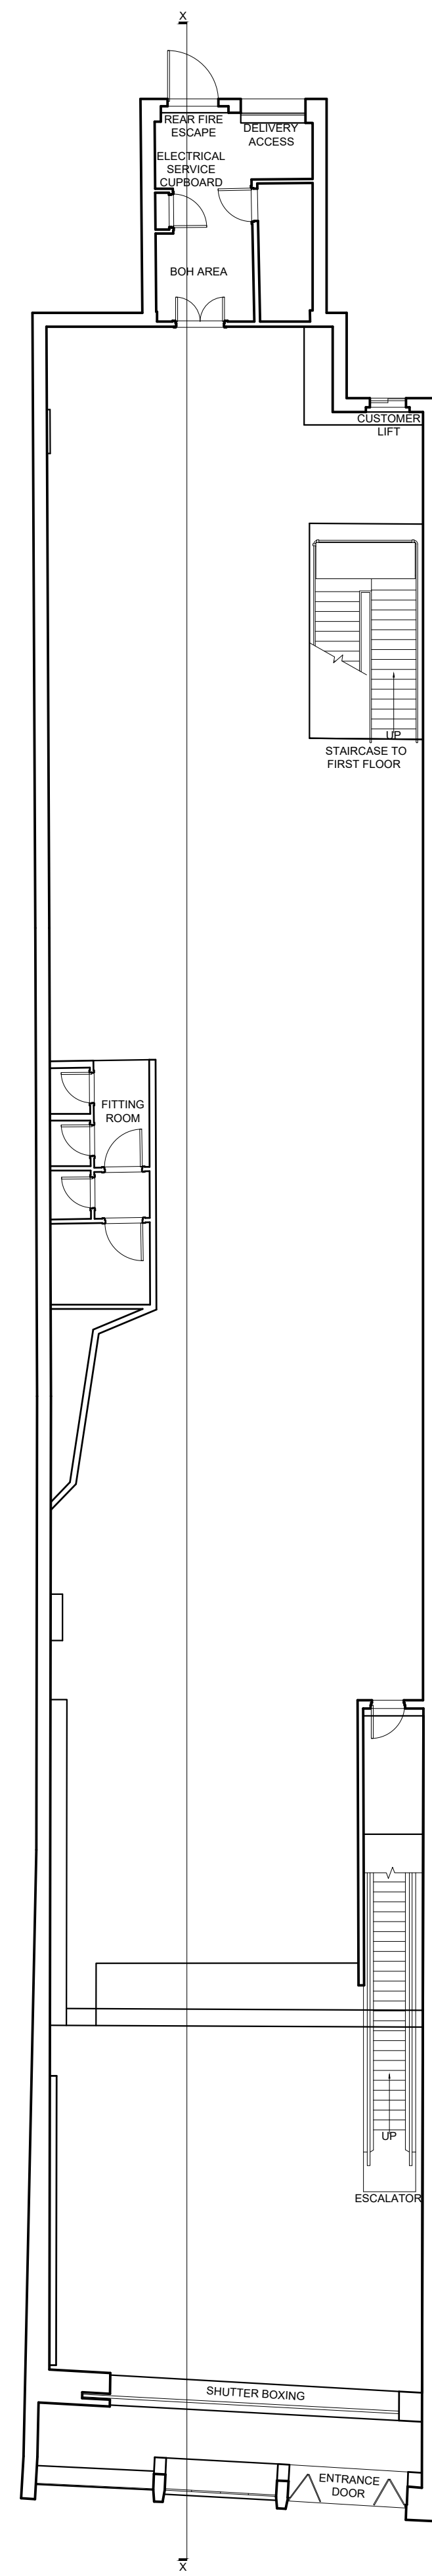

01 EXISTING GF STRUCTURE LAYOUT  
SCALE :- 1:125

REVISIONS

NO.	DESCRIPTION

CLIENT:

JD SPORT

LOCATION:

Unit 5 53, 57 Queen St, St Davids  
Centre, Cardiff CF10 2AS,  
United Kingdom

SCALE

1:125

DRAWN BY

-

CHECKED BY

-

DATE


-

DRAWING TITLE:

EXISTING GF  
STRUCTURE  
LAYOUT

DRAWING NO:

A-2

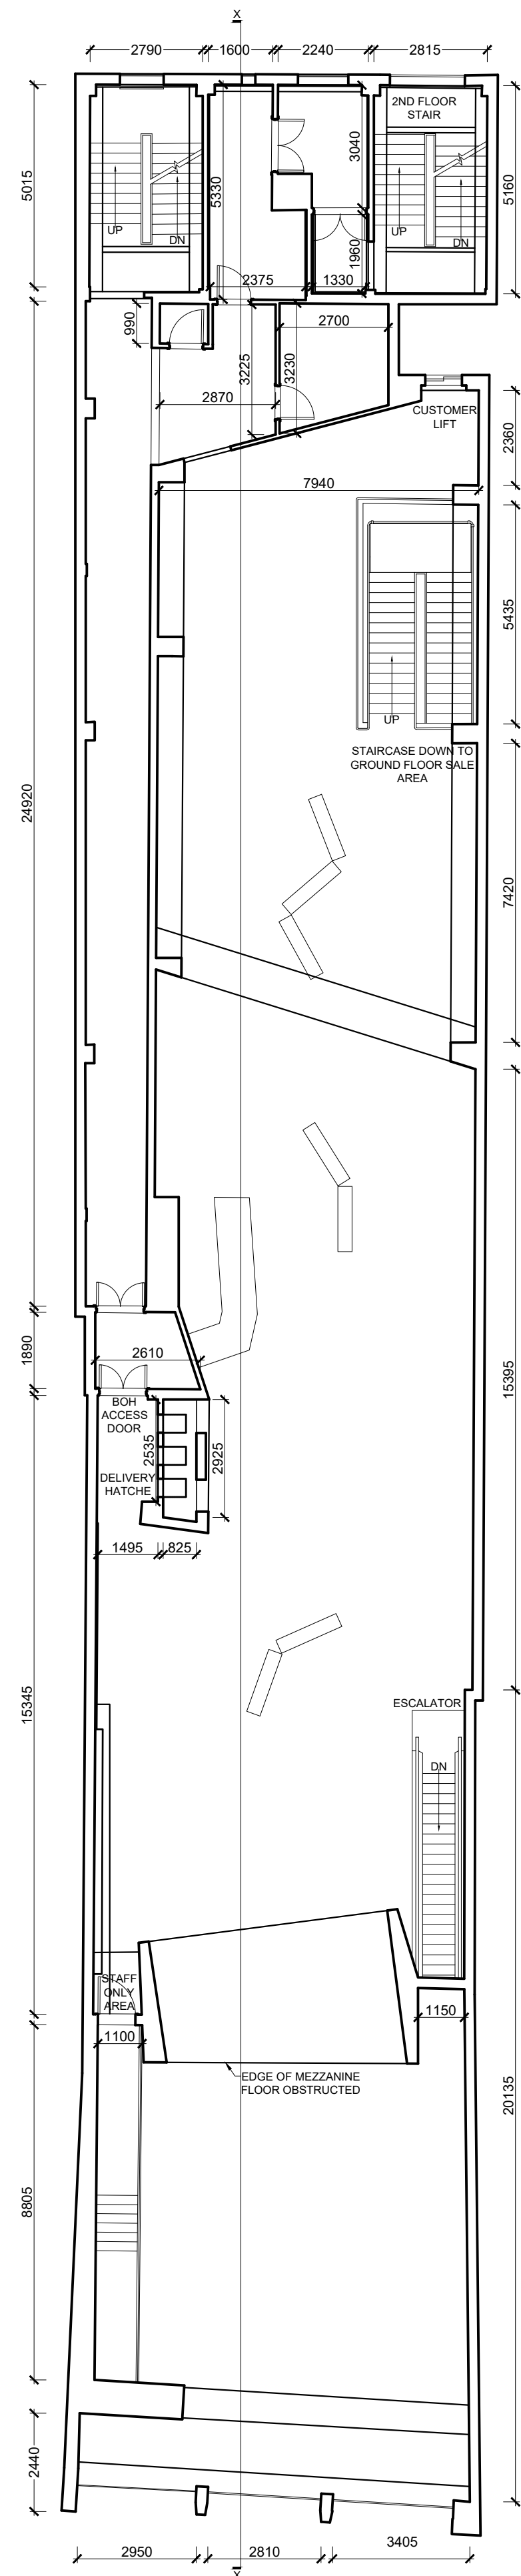

01 EXISTING FIRST FLOOR PLAN  
SCALE :- 1:125

REVISIONS

NO.	DESCRIPTION

CLIENT:  
**JD SPORT**

LOCATION:  
Unit 5 53, 57 Queen St, St Davids  
Centre, Cardiff CF10 2AS,  
United Kingdom

SCALE  
1:125


DRAWN BY  
-

CHECKED BY  
-

DATE  
-

DRAWING TITLE:  
**EXISTING  
FIRST FLOOR  
PLAN**

DRAWING NO:  
**A-3**

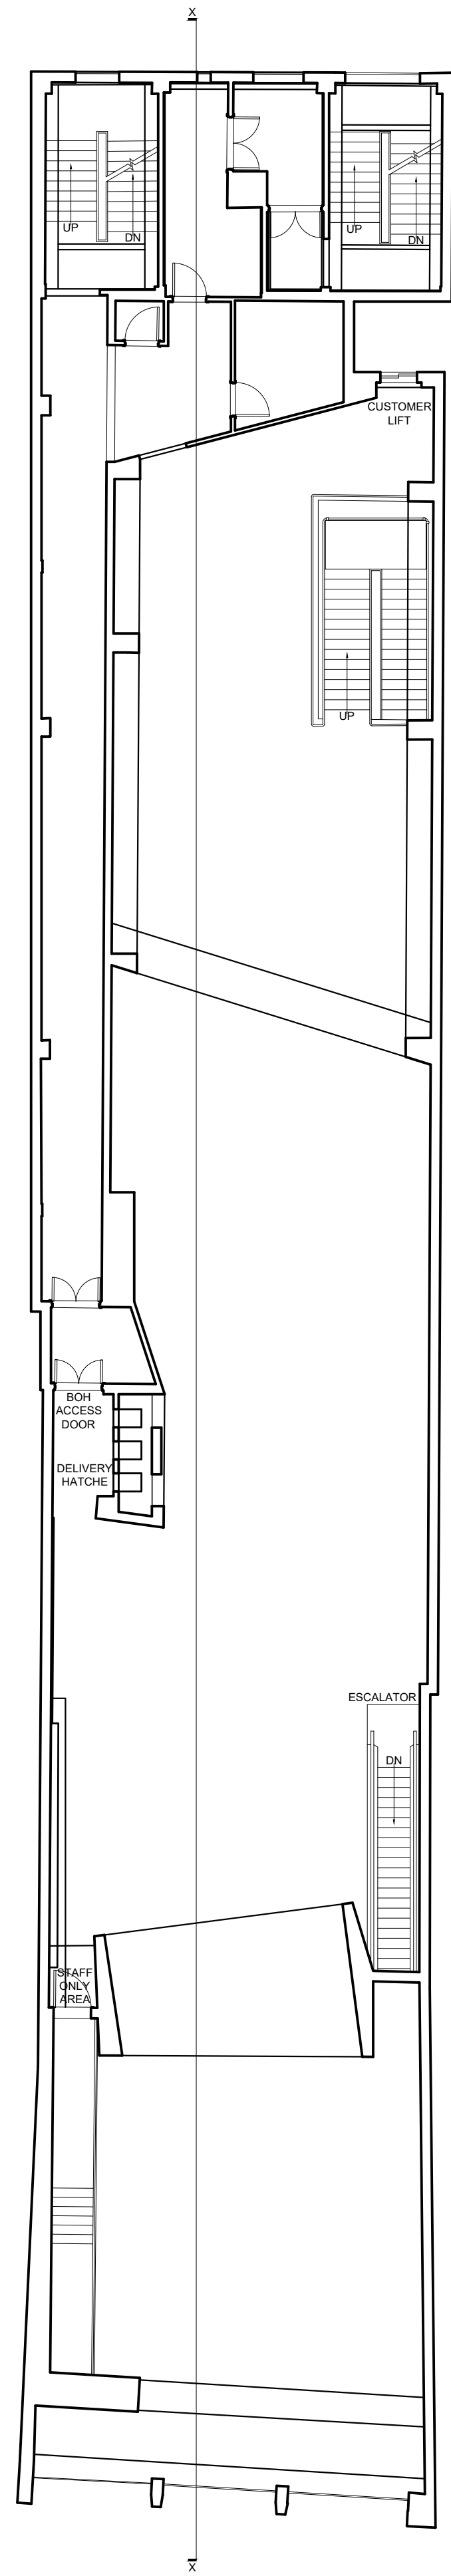

01 EXISTING FF STRUCTURE LAYOUT  
SCALE :- 1:125

REVISIONS

NO.	DESCRIPTION

CLIENT:

**JD SPORT**

LOCATION:

Unit 5 53, 57 Queen St, St Davids  
Centre, Cardiff CF10 2AS,  
United Kingdom

SCALE

1:125

DRAWN BY

-

CHECKED BY

-

DATE


-

DRAWING TITLE:

**EXISTING FF  
STRUCTURE  
LAYOUT**

DRAWING NO:

**A-4**

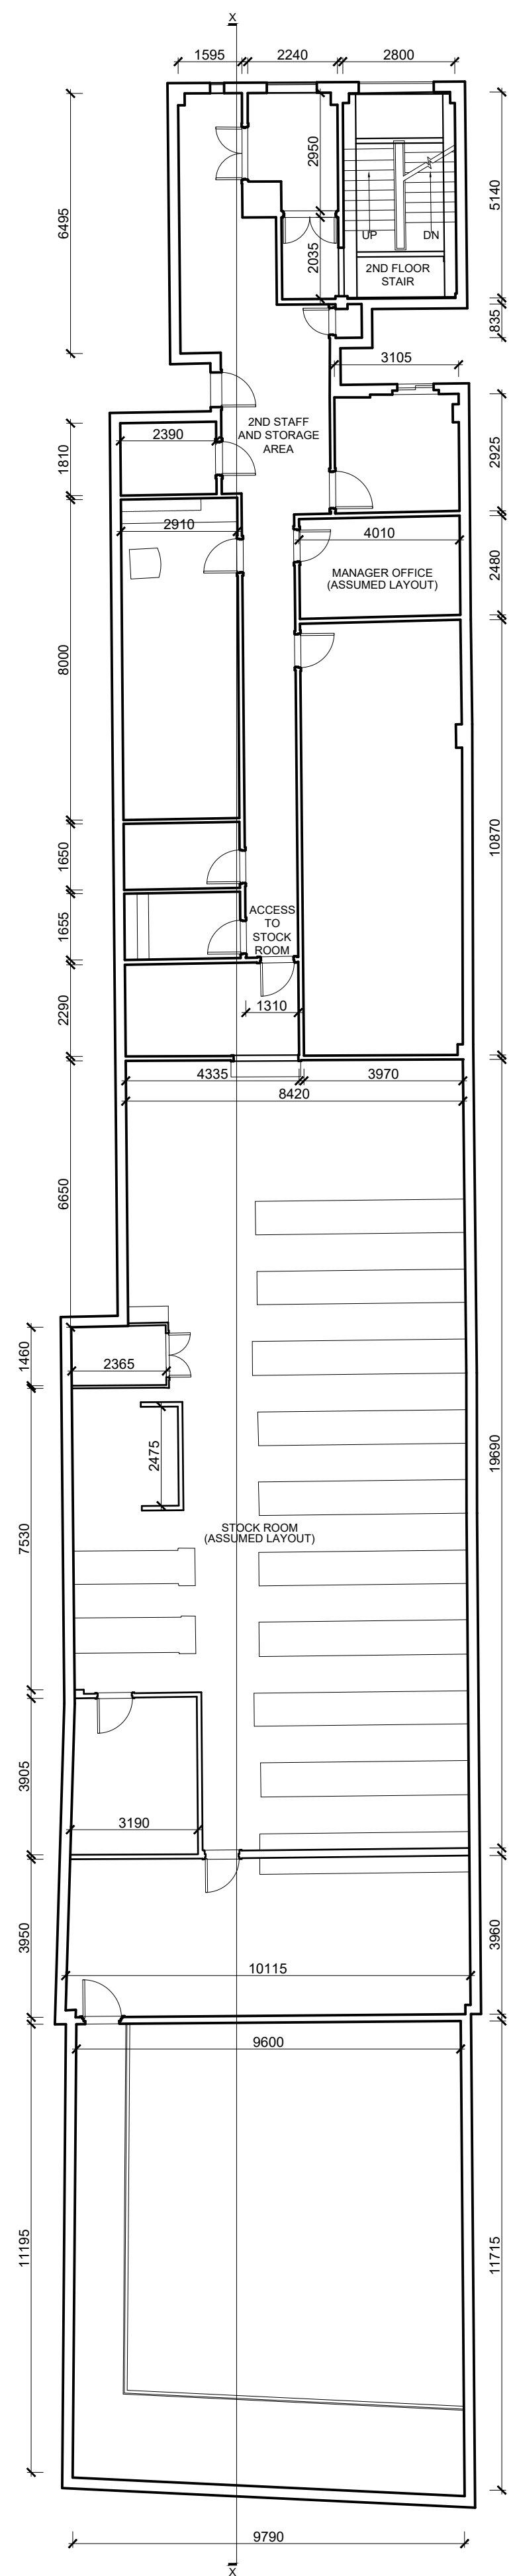

**01** EXISTING SECOND FLOOR PLAN  
SCALE :- 1:125

REVISIONS

NO.	DESCRIPTION

CLIENT:  
**JD SPORT**

LOCATION:  
Unit 5 53, 57 Queen St, St Davids  
Centre, Cardiff CF10 2AS,  
United Kingdom

SCALE  
1:125


DRAWN BY  
-

CHECKED BY  
-

DATE  
-

DRAWING TITLE:  
**EXISTING  
SECOND FLOOR  
PLAN**

DRAWING NO:  
**A-5**

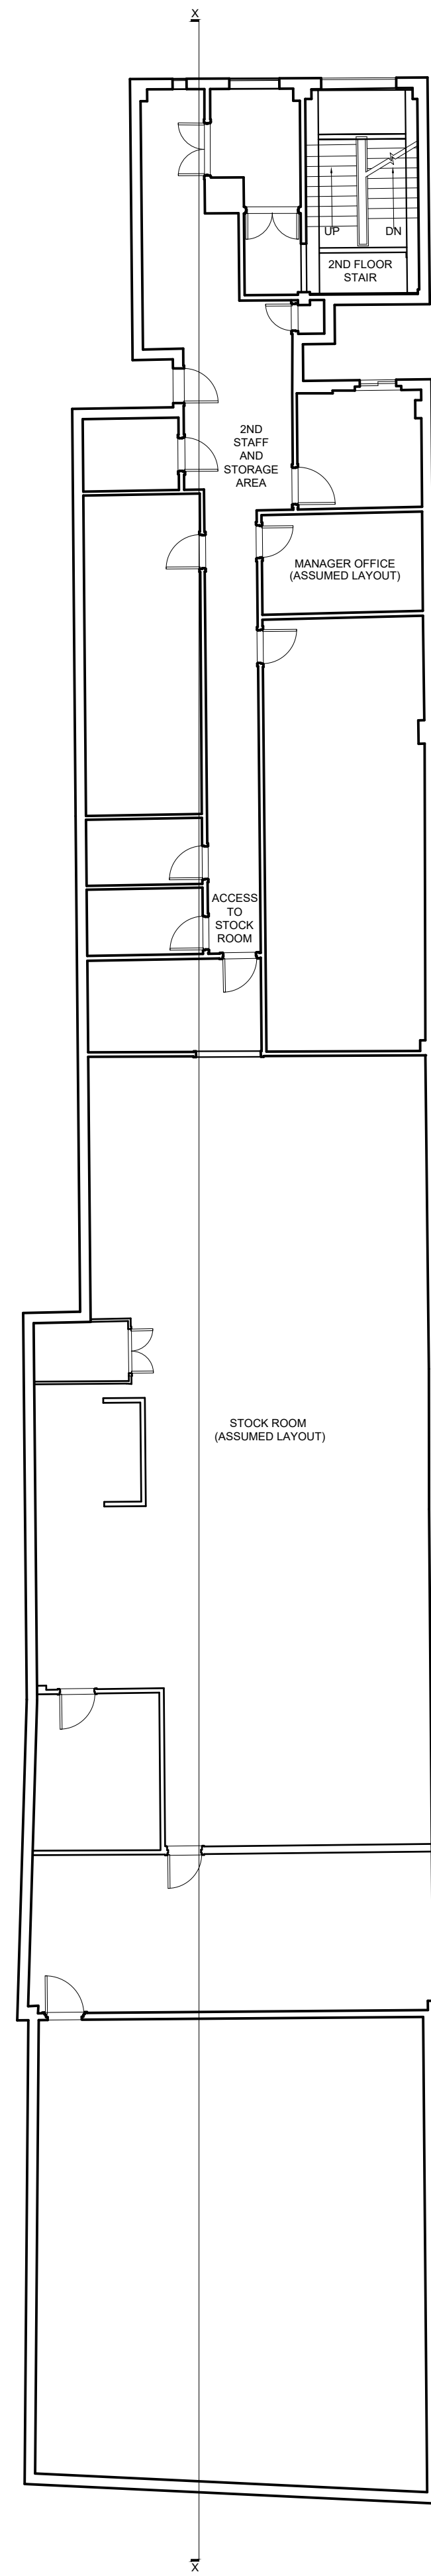

01 EXISTING SF STRUCTURE LAYOUT  
SCALE :- 1:125

REVISIONS

NO.	DESCRIPTION

CLIENT:  
**JD SPORT**

LOCATION:  
Unit 5 53, 57 Queen St, St Davids  
Centre, Cardiff CF10 2AS,  
United Kingdom

SCALE  
1:125


DRAWN BY  
-

CHECKED BY  
-

DATE  
-

DRAWING TITLE:  
**EXISTING SF  
STRUCTURE  
LAYOUT**

DRAWING NO:  
**A-6**

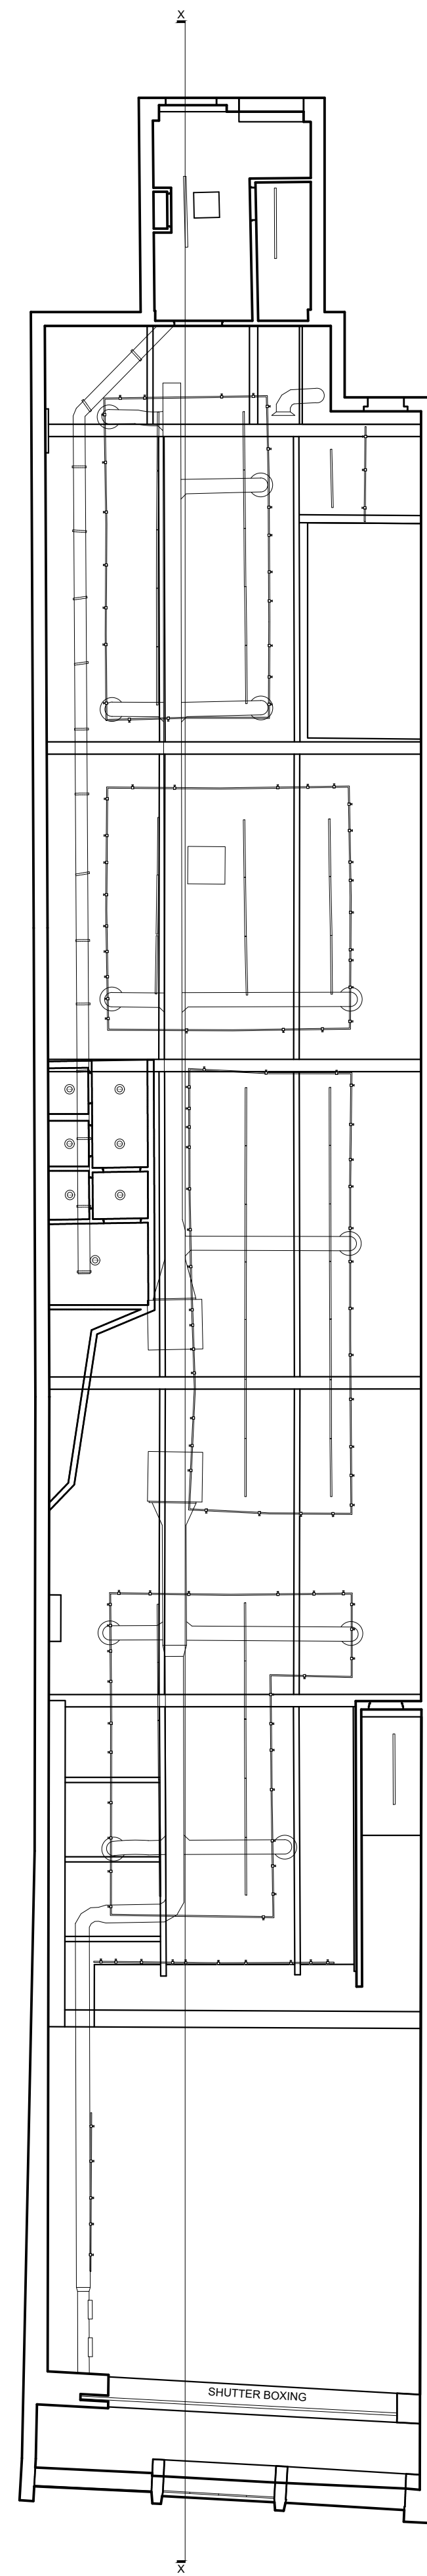

01 EXISTING GROUND FLOOR RCP  
SCALE :- 1:125

REVISIONS

NO.	DESCRIPTION

CLIENT:  
**JD SPORT**

LOCATION:  
Unit 5 53, 57 Queen St, St Davids  
Centre, Cardiff CF10 2AS,  
United Kingdom

SCALE  
1:125


DRAWN BY  
-

CHECKED BY  
-

DATE  
-

DRAWING TITLE:  
**EXISTING GF  
REFLECTED  
CEILING PLAN**

DRAWING NO:  
**A-7**

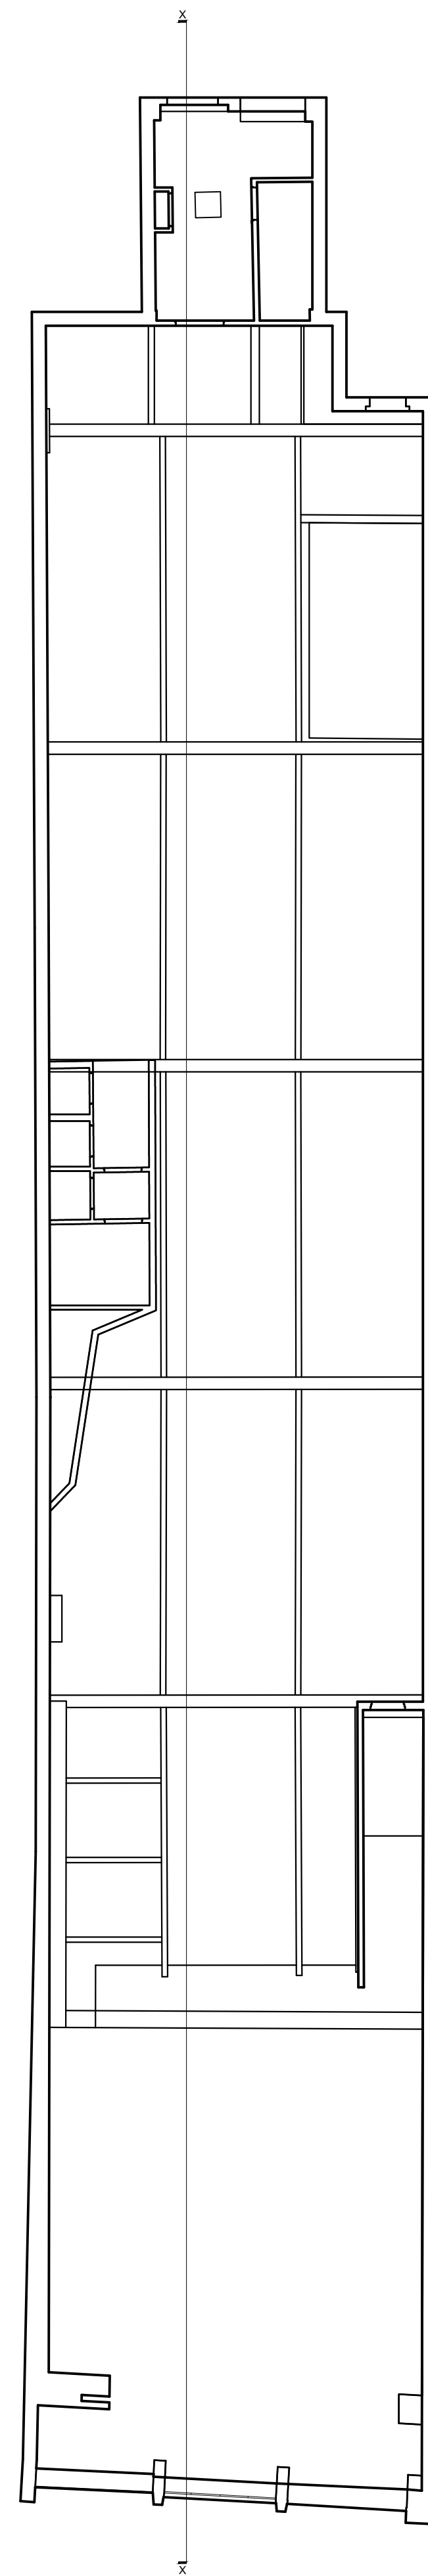

01 EXISTING GF STRUCTURAL RCP  
SCALE -- 1:125

REVISIONS

NO.	DESCRIPTION

CLIENT:  
**JD SPORT**

LOCATION:  
Unit 5 53, 57 Queen St, St Davids  
Centre, Cardiff CF10 2AS,  
United Kingdom

SCALE  
1:125

DRAWN BY  
-

CHECKED BY  
-


DATE  
-

DATE  
-



DRAWING TITLE:  
**EXISTING GF  
STRUCTURAL  
RCP**

DRAWING NO:  
**A-8**



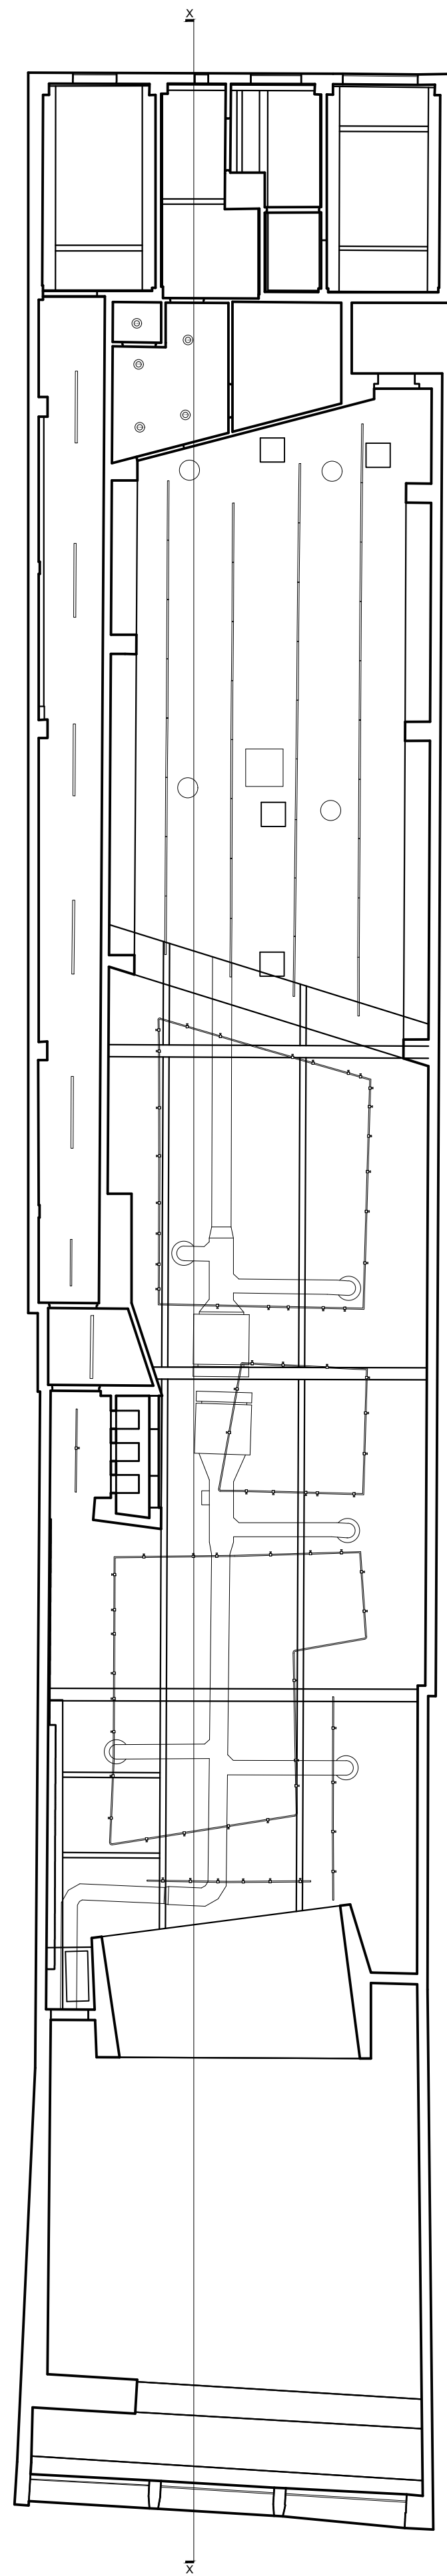

01 EXISTING FIRST FLOOR RCP  
SCALE :- 1:125

  

REVISIONS	

CLIENT:  
**JD SPORT**

LOCATION:  
Unit 5 53, 57 Queen St, St Davids  
Centre, Cardiff CF10 2AS,  
United Kingdom

SCALE  
1:125


DRAWN BY  
-

CHECKED BY  
-

DATE  
-

DRAWING TITLE:  
**EXISTING FF  
REFLECTED  
CEILING PLAN**

DRAWING NO:  
**A-9**

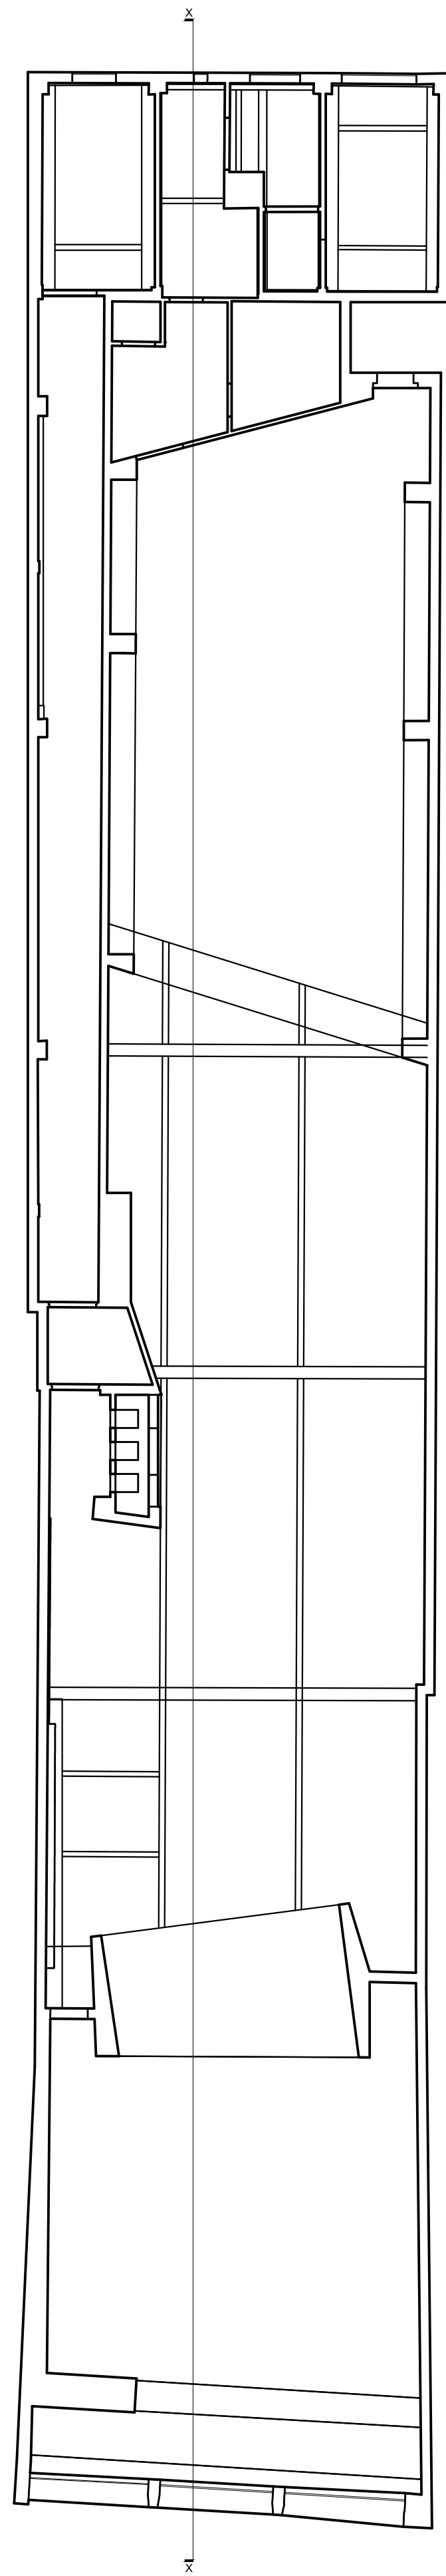

01 EXISTING FF STRUCTURAL RCP  
SCALE :- 1:125

REVISIONS

NO.	DESCRIPTION

CLIENT:

JD SPORT

LOCATION:

Unit 5 53, 57 Queen St, St Davids  
Centre, Cardiff CF10 2AS,  
United Kingdom

SCALE

1:125

DRAWN BY

-

CHECKED BY

-

DATE


-

DRAWING TITLE:

EXISTING FF  
STRUCTURAL  
RCP

DRAWING NO:

A-10

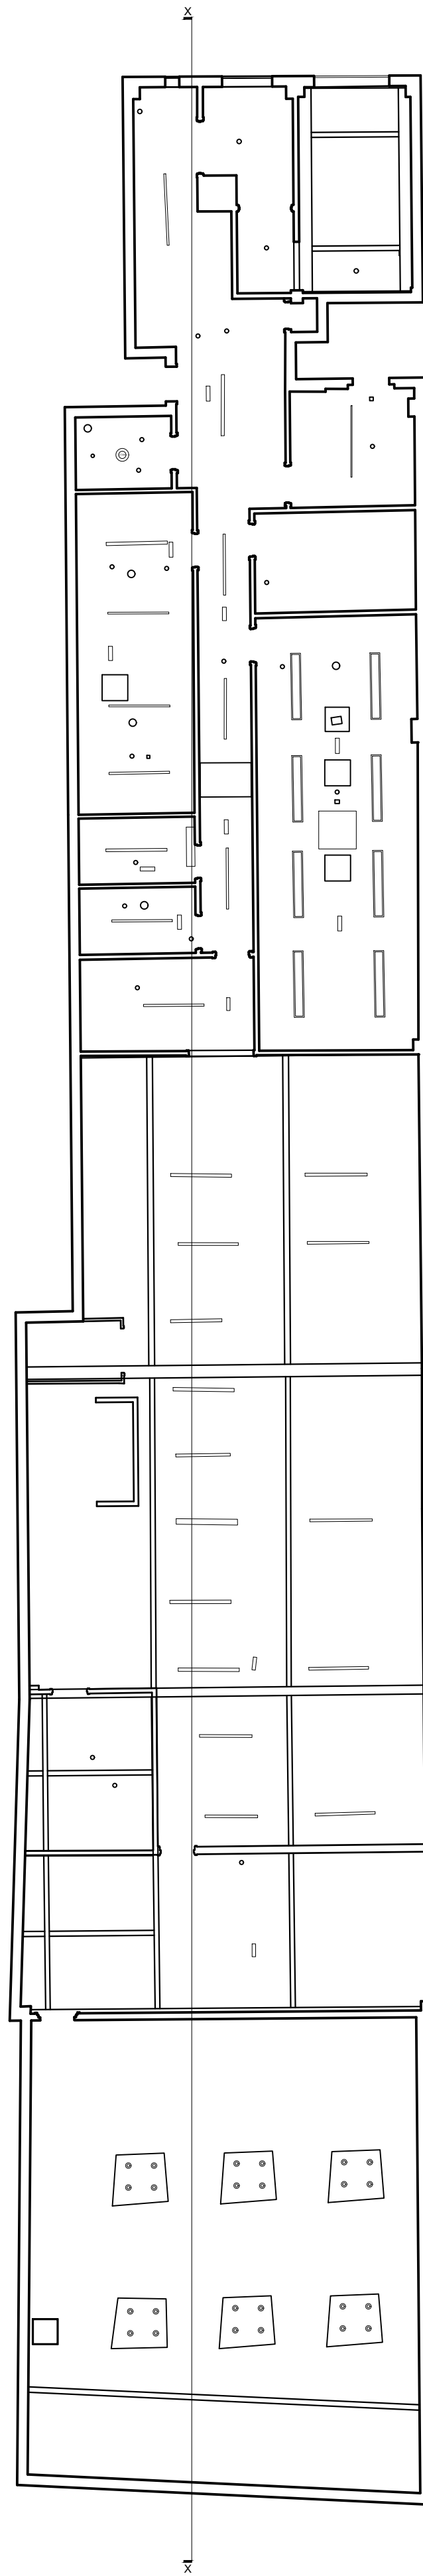

01 EXISTING SECOND FLOOR RCP  
SCALE :- 1:125

REVISIONS

NO.	DESCRIPTION

CLIENT:

**JD SPORT**

LOCATION:

Unit 5 53, 57 Queen St, St Davids  
Centre, Cardiff CF10 2AS,  
United Kingdom

SCALE

1:125

DRAWN BY

-

CHECKED BY

-

DATE


-

DRAWING TITLE:

**EXISTING SF  
REFLECTED  
CEILING PLAN**

DRAWING NO:

**A-11**

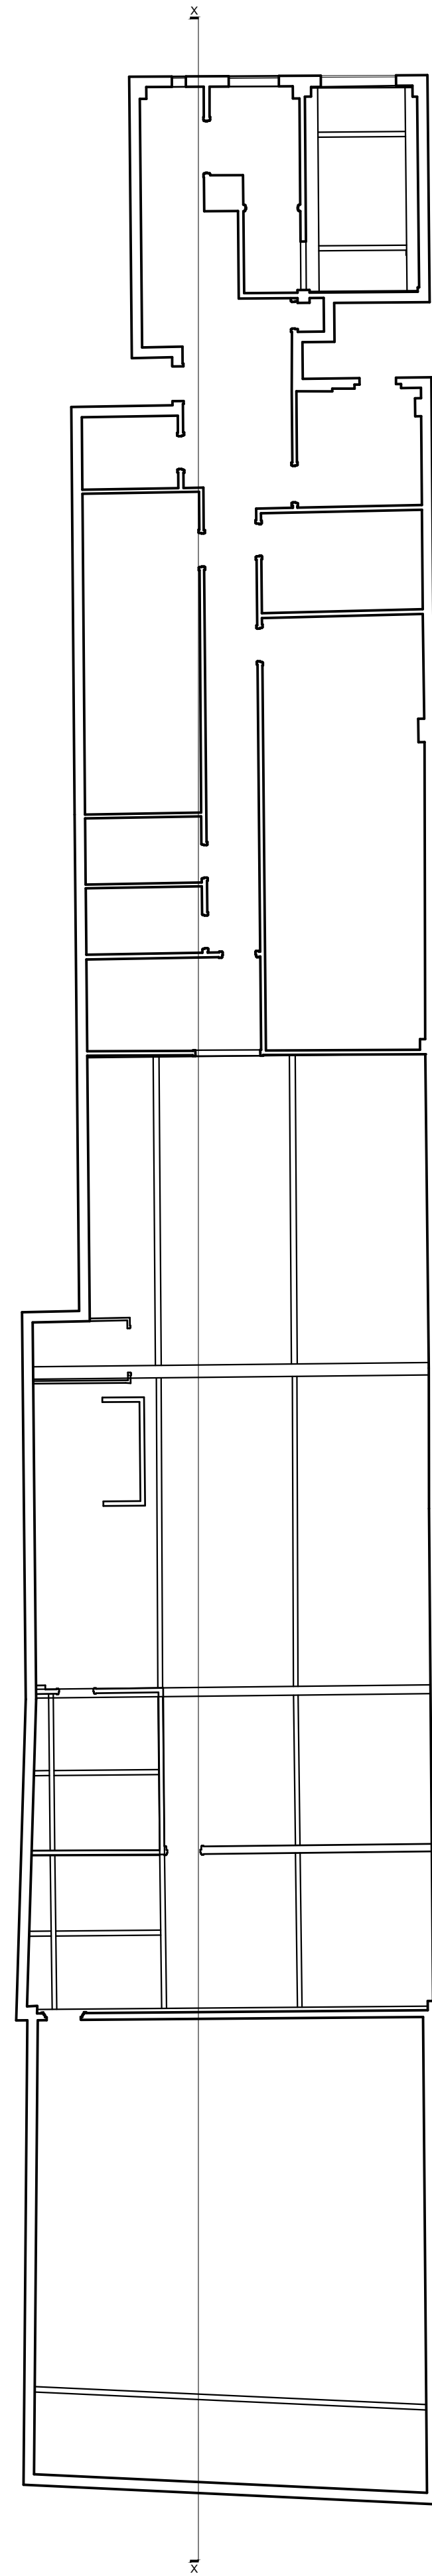

01 EXISTING SF STRUCTURAL RCP  
SCALE :- 1:125

REVISIONS

NO.	DESCRIPTION

CLIENT:

JD SPORT

LOCATION:

Unit 5 53, 57 Queen St, St Davids  
Centre, Cardiff CF10 2AS,  
United Kingdom

SCALE

1:125

DRAWN BY

-

CHECKED BY

-

DATE


-

DRAWING TITLE:

EXISTING SF  
STRUCTURAL  
RCP

DRAWING NO:

A-12

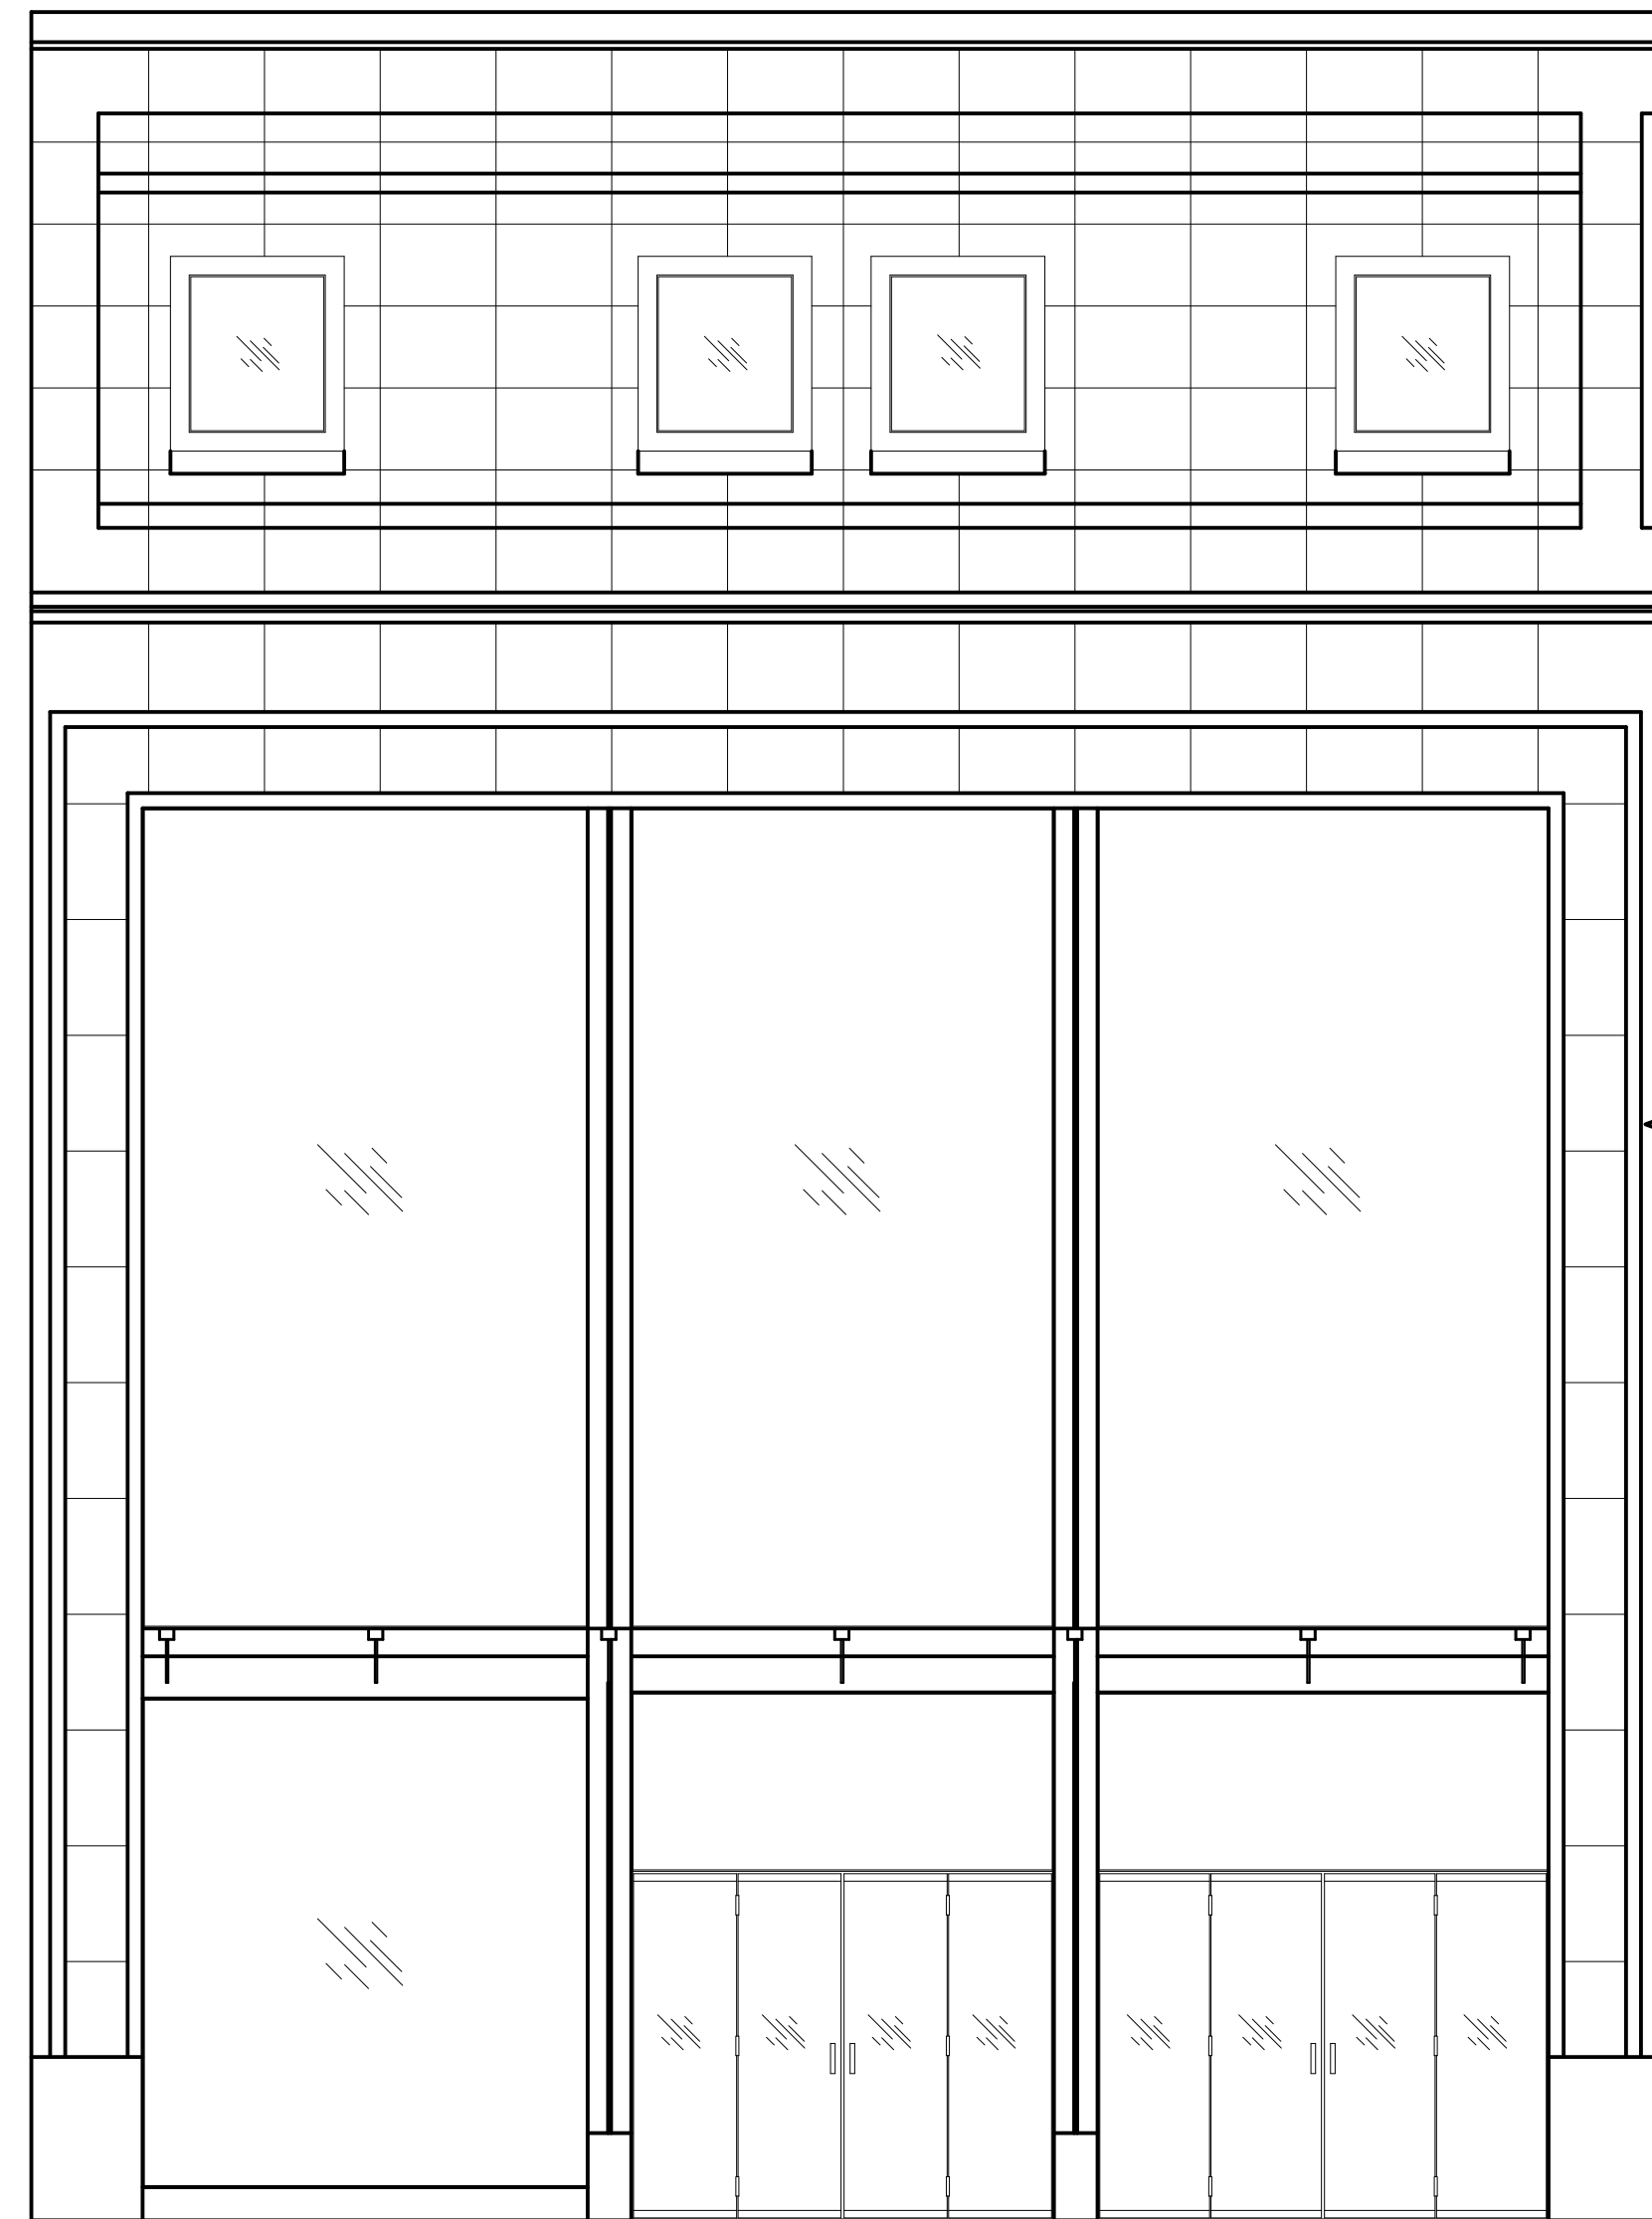

01 EXISTING ELEVATION  
SCALE :- 1:50

REVISIONS

NO.	DESCRIPTION

CLIENT:

JD SPORT

LOCATION:

Unit 5 53, 57 Queen St, St Davids  
Centre, Cardiff CF10 2AS,  
United Kingdom

SCALE

1:50

DRAWN BY

-

CHECKED BY

-

DATE


-

DRAWING TITLE:


EXISTING  
ELEVATION

DRAWING NO:


A-13

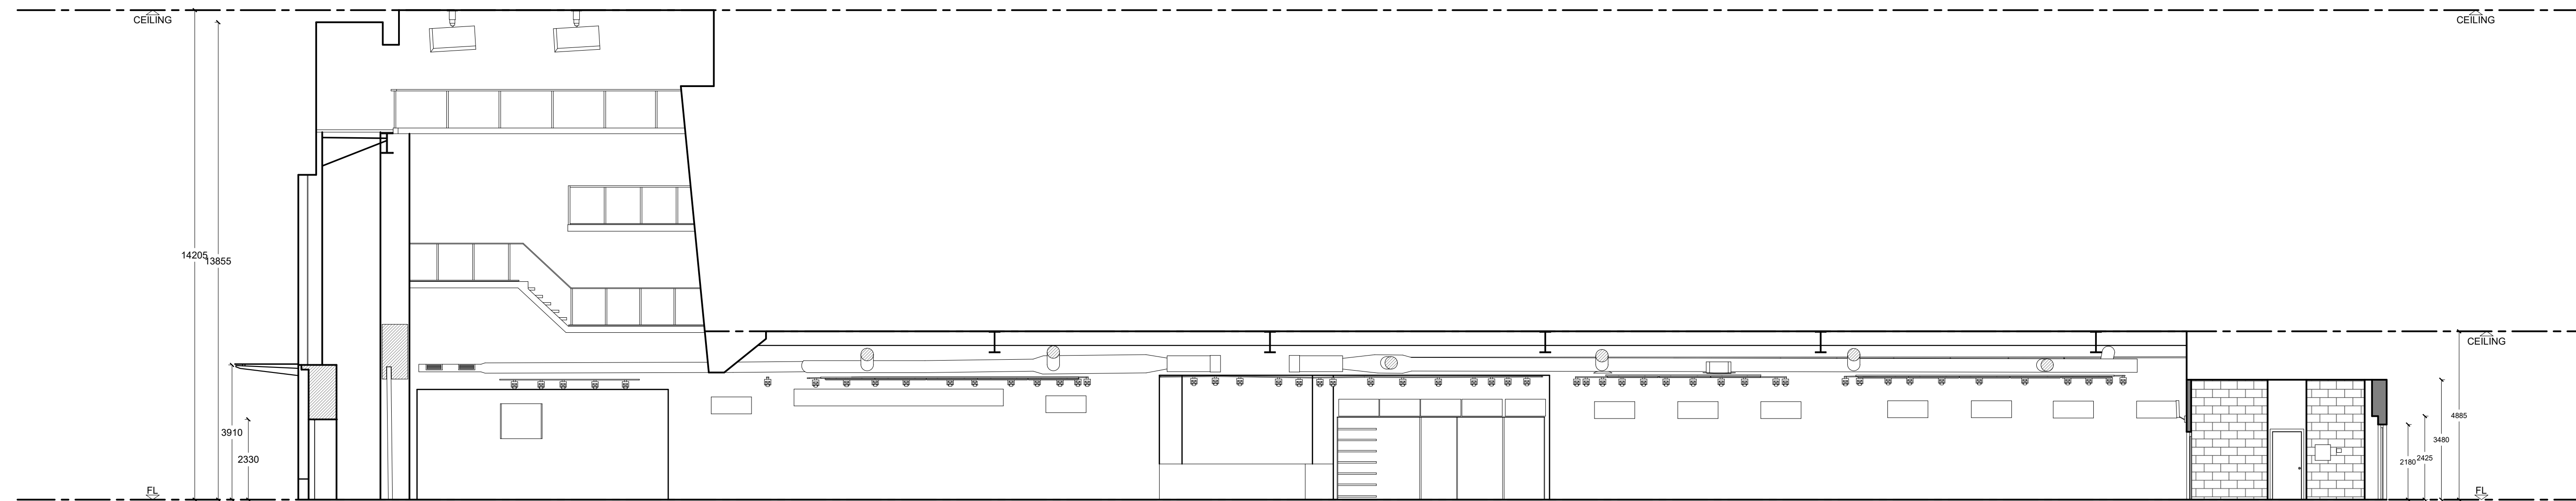

**01** EXISTING GF SECTION X-X  
SCALE :- 1:50

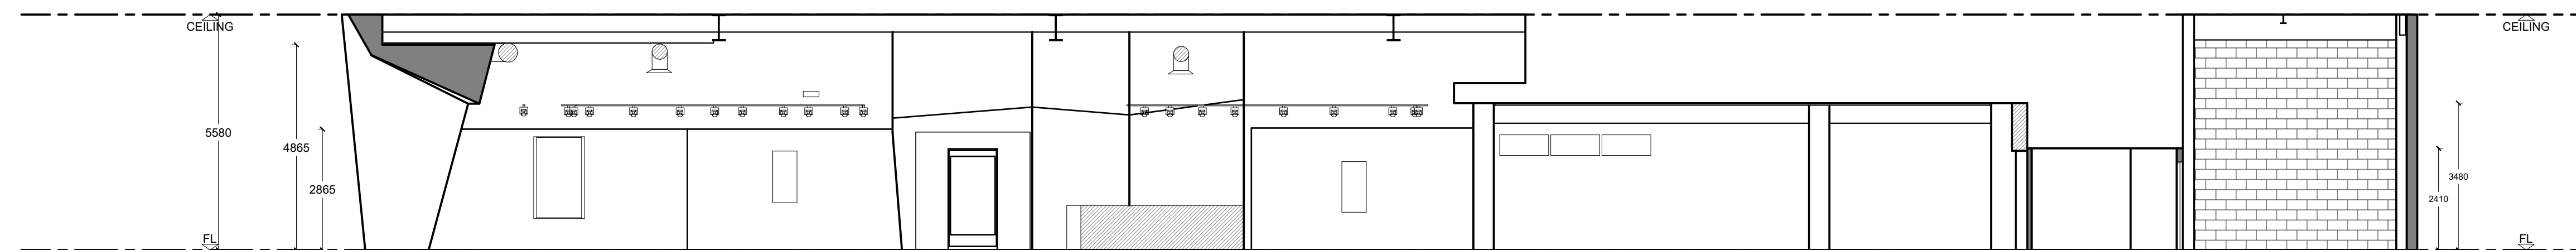

**02** EXISTING FF SECTION X-X  
SCALE :- 1:50

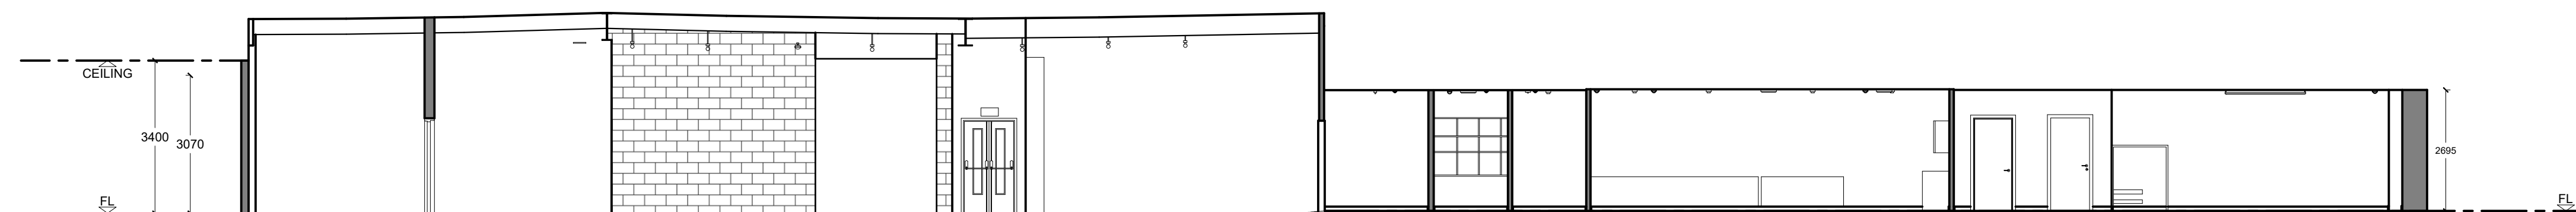

**03** EXISTING SF SECTION X-X  
SCALE :- 1:50

REVISIONS

NO.	DESCRIPTION

CLIENT:

**JD SPORT**

LOCATION:

Unit 5 53, 57 Queen St, St Davids  
Centre, Cardiff CF10 2AS,  
United Kingdom

SCALE

1:100

DRAWN BY

-

CHECKED BY

-

DATE

-

DRAWING TITLE:

**EXISTING  
SECTIONS**

DRAWING NO:

**A-14**