


For details of new Bin Store and
Parking area refer to drawing 456/066

- LEGEND**
- Existing walls to be demolished
 - New 1 way fire-rated partition
 - New 2 way fire-rated partition
 - Ceiling rose
 - Double switched socket outlet
 - New door/feature
 - Existing door/feature to be retained

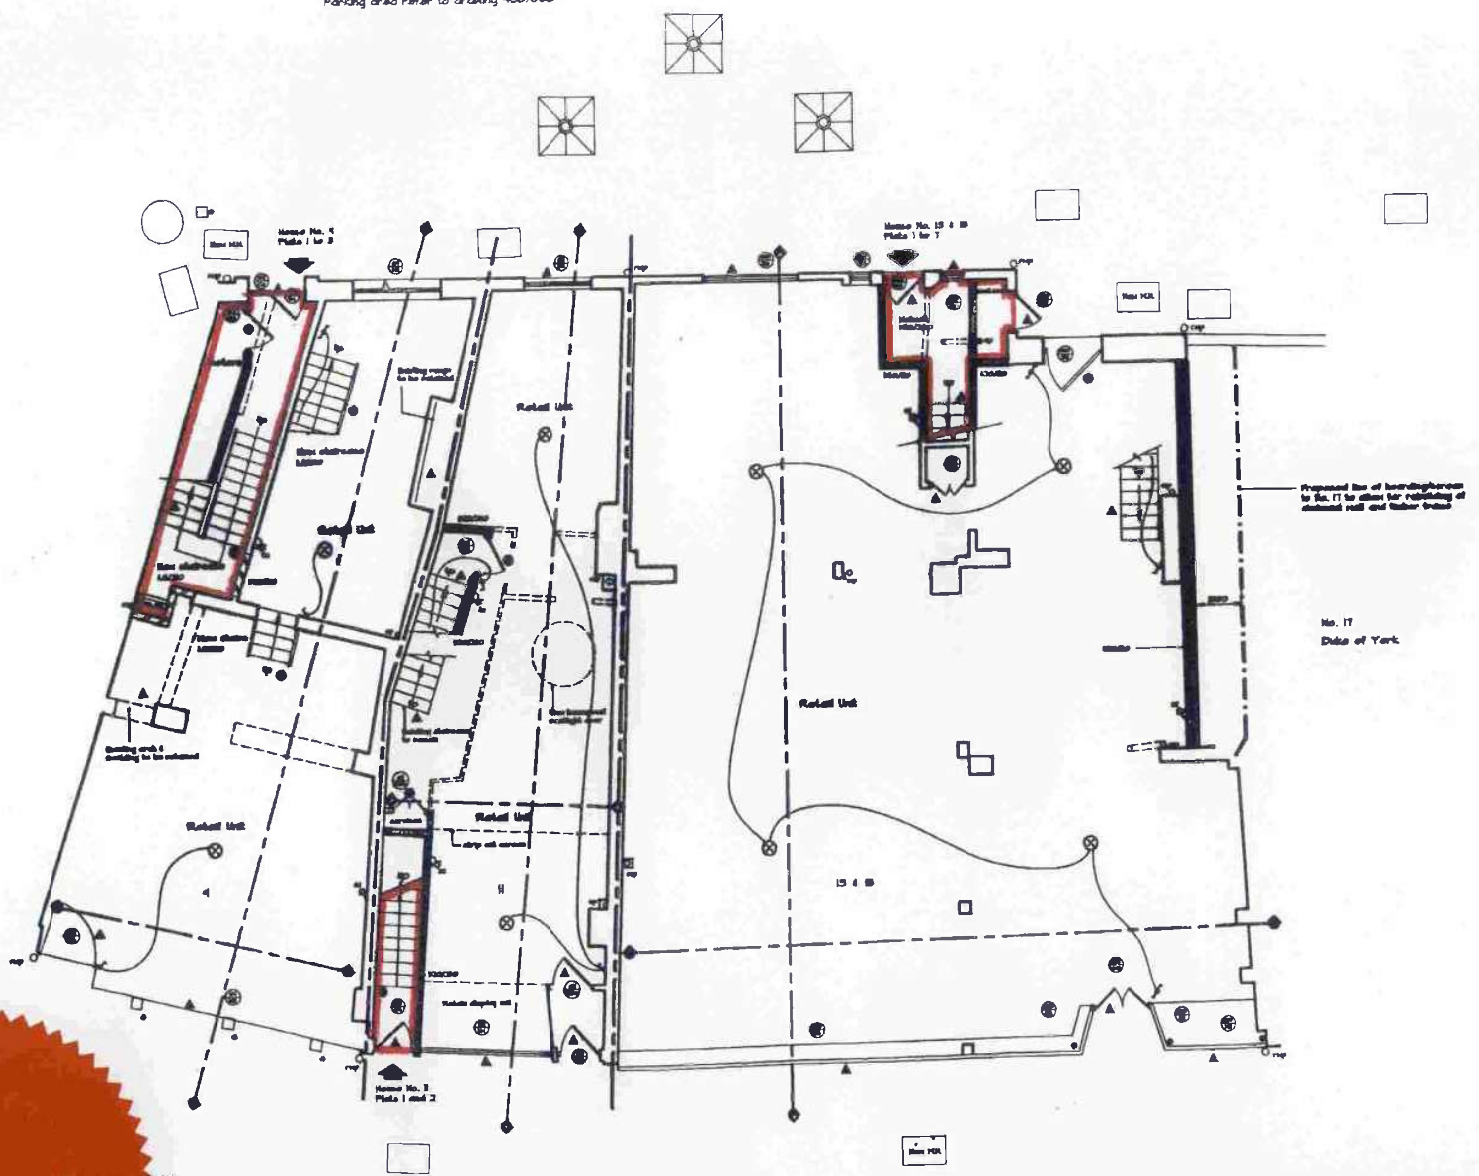


Handwritten signature



LAN
10

High Wood H.A.		The Pavilions		<input type="checkbox"/> New <input checked="" type="checkbox"/> Existing	
Proposed Ground Floor 8-15					
Date	Scale	All work shown shall be carried out in accordance with the Building Regulations 1977 and the Building Regulations 1984.			
Aug 84	1:50				
456	128	Chartered Architects H.M.A. INCORPORATED			

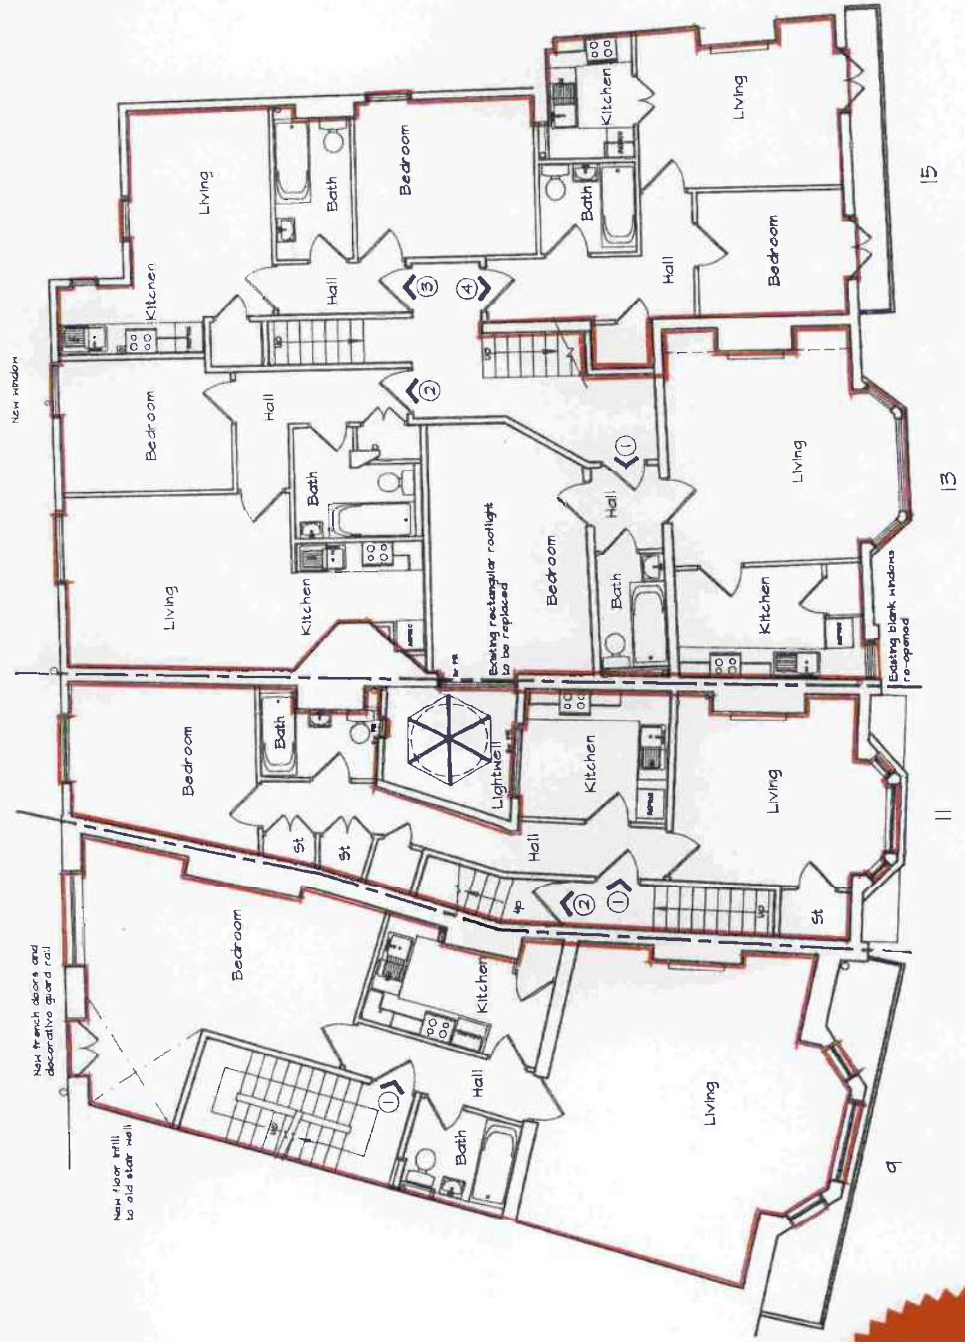


FIRST FLOOR PLAN
TO Nos. 9, 11, 13 AND 15

[Handwritten signature]



Client: High Weald H.A.	This Drawing (LOTS)		From <input type="radio"/>	To <input checked="" type="radio"/>
	Drawing: Proposed First Floor 9-15		From: 75 High Street Tonbridge Wells Kent TN11 3JZ Tel 0892 315211 Fax 0892 315235	To: 20 Ditch Street London EC1R 4HT London EC1R 4HP Tel 071 702 8088 Fax 071 702 2320
	Date: Feb 95	Scale: 1:100	Job no: 438	Rev: LE-29
			Job ref: 438	Chartered Architects HAY HAILE MCCORMACK YOUNG

This drawing is not to be scaled.
 The architect is to be informed of
 any errors before work proceeds.
 The general contractor is responsible
 for checking all dimensions.
 Copyright reserved ©
 CAD INFORMATION: LE-29

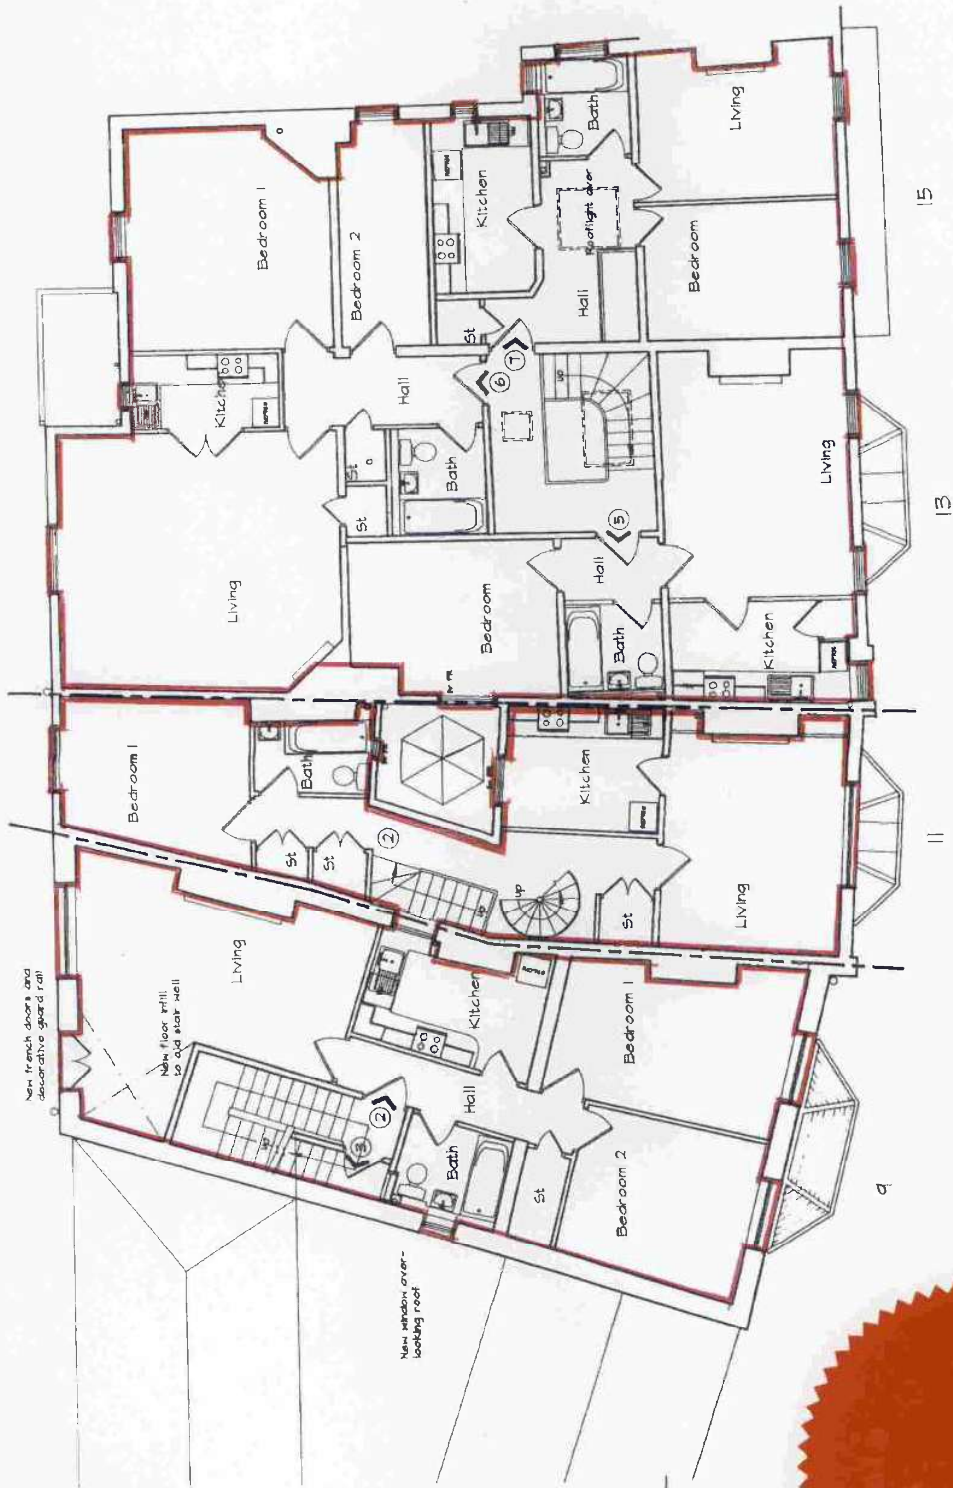


SECOND FLOOR PLAN
TO Nos. 9, 11, 13 AND 15

[Handwritten signature]



This drawing is not to be scaled The Architect is to be informed of any errors before work proceeds The general contractor is responsible for checking all dimensions. Copyright reserved © CAD INFORMATION: LE-30	Revisions	Client: High Weald H.A.	Title: The Panillas (LOTS) Drawing: Proposed Second Floor 9-15	From: 75 High Street Tunbridge Wells Kent TN11 3JX Tel: 01892 515311 Fax: 01892 515285	To: 20 Beck Street Tower Hill London E16 1BP Tel: 020 725 2820 Fax: 020 725 2820
	Date: Feb 95 Job ref: 438	Scale: 1:100 Draw No: LE-30	Rev:	Chartered Architects	HMA MAILE MCCORMACK YOUNG

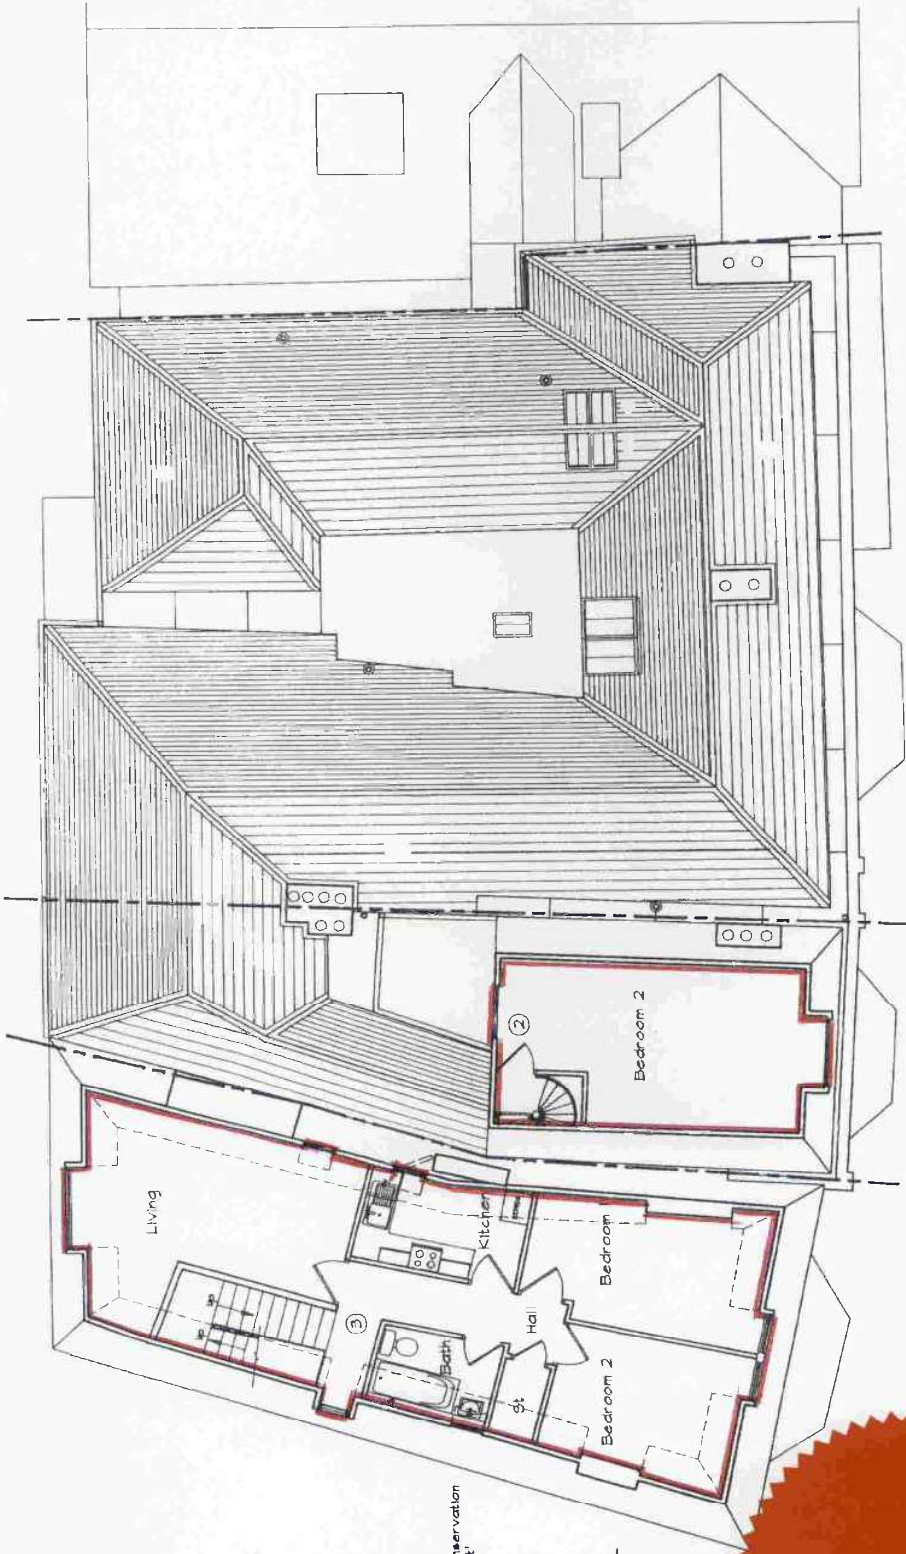

[Handwritten Signature]
 non conservation
 rooflight

THIRD FLOOR PLAN
 TO NOS. 9 AND 11

This drawing is not to be sealed The Architect is to be informed of any errors before work proceeds The general contractor is responsible for checking all dimensions. Copyright reserved © CAD INFORMATION: LE-31	Revisions	Client High Weald H.A.	Title The Panicles (LOTS) Brewing Proposed Thrd Floor 9-11	From 20 Dock Street Tower Hill London E16 1JF Tel: 071 702 9088 Fax: 071 702 2820	To 75 High Street Tunbridge Wells Kent TN11 9JL Tel: 0852 515311 Fax: 0852 515285
	Date Feb 95	Scale 1:100	Job ref 438	From 0	To 1
			Drawn by LE-31	Checked by Rev	Chartered Architects HWA HAZLE MCCORMACK YOUNG