


AUSTIN HWY
21,381 VPD

EISENHAUER ROAD
12,048 VPD

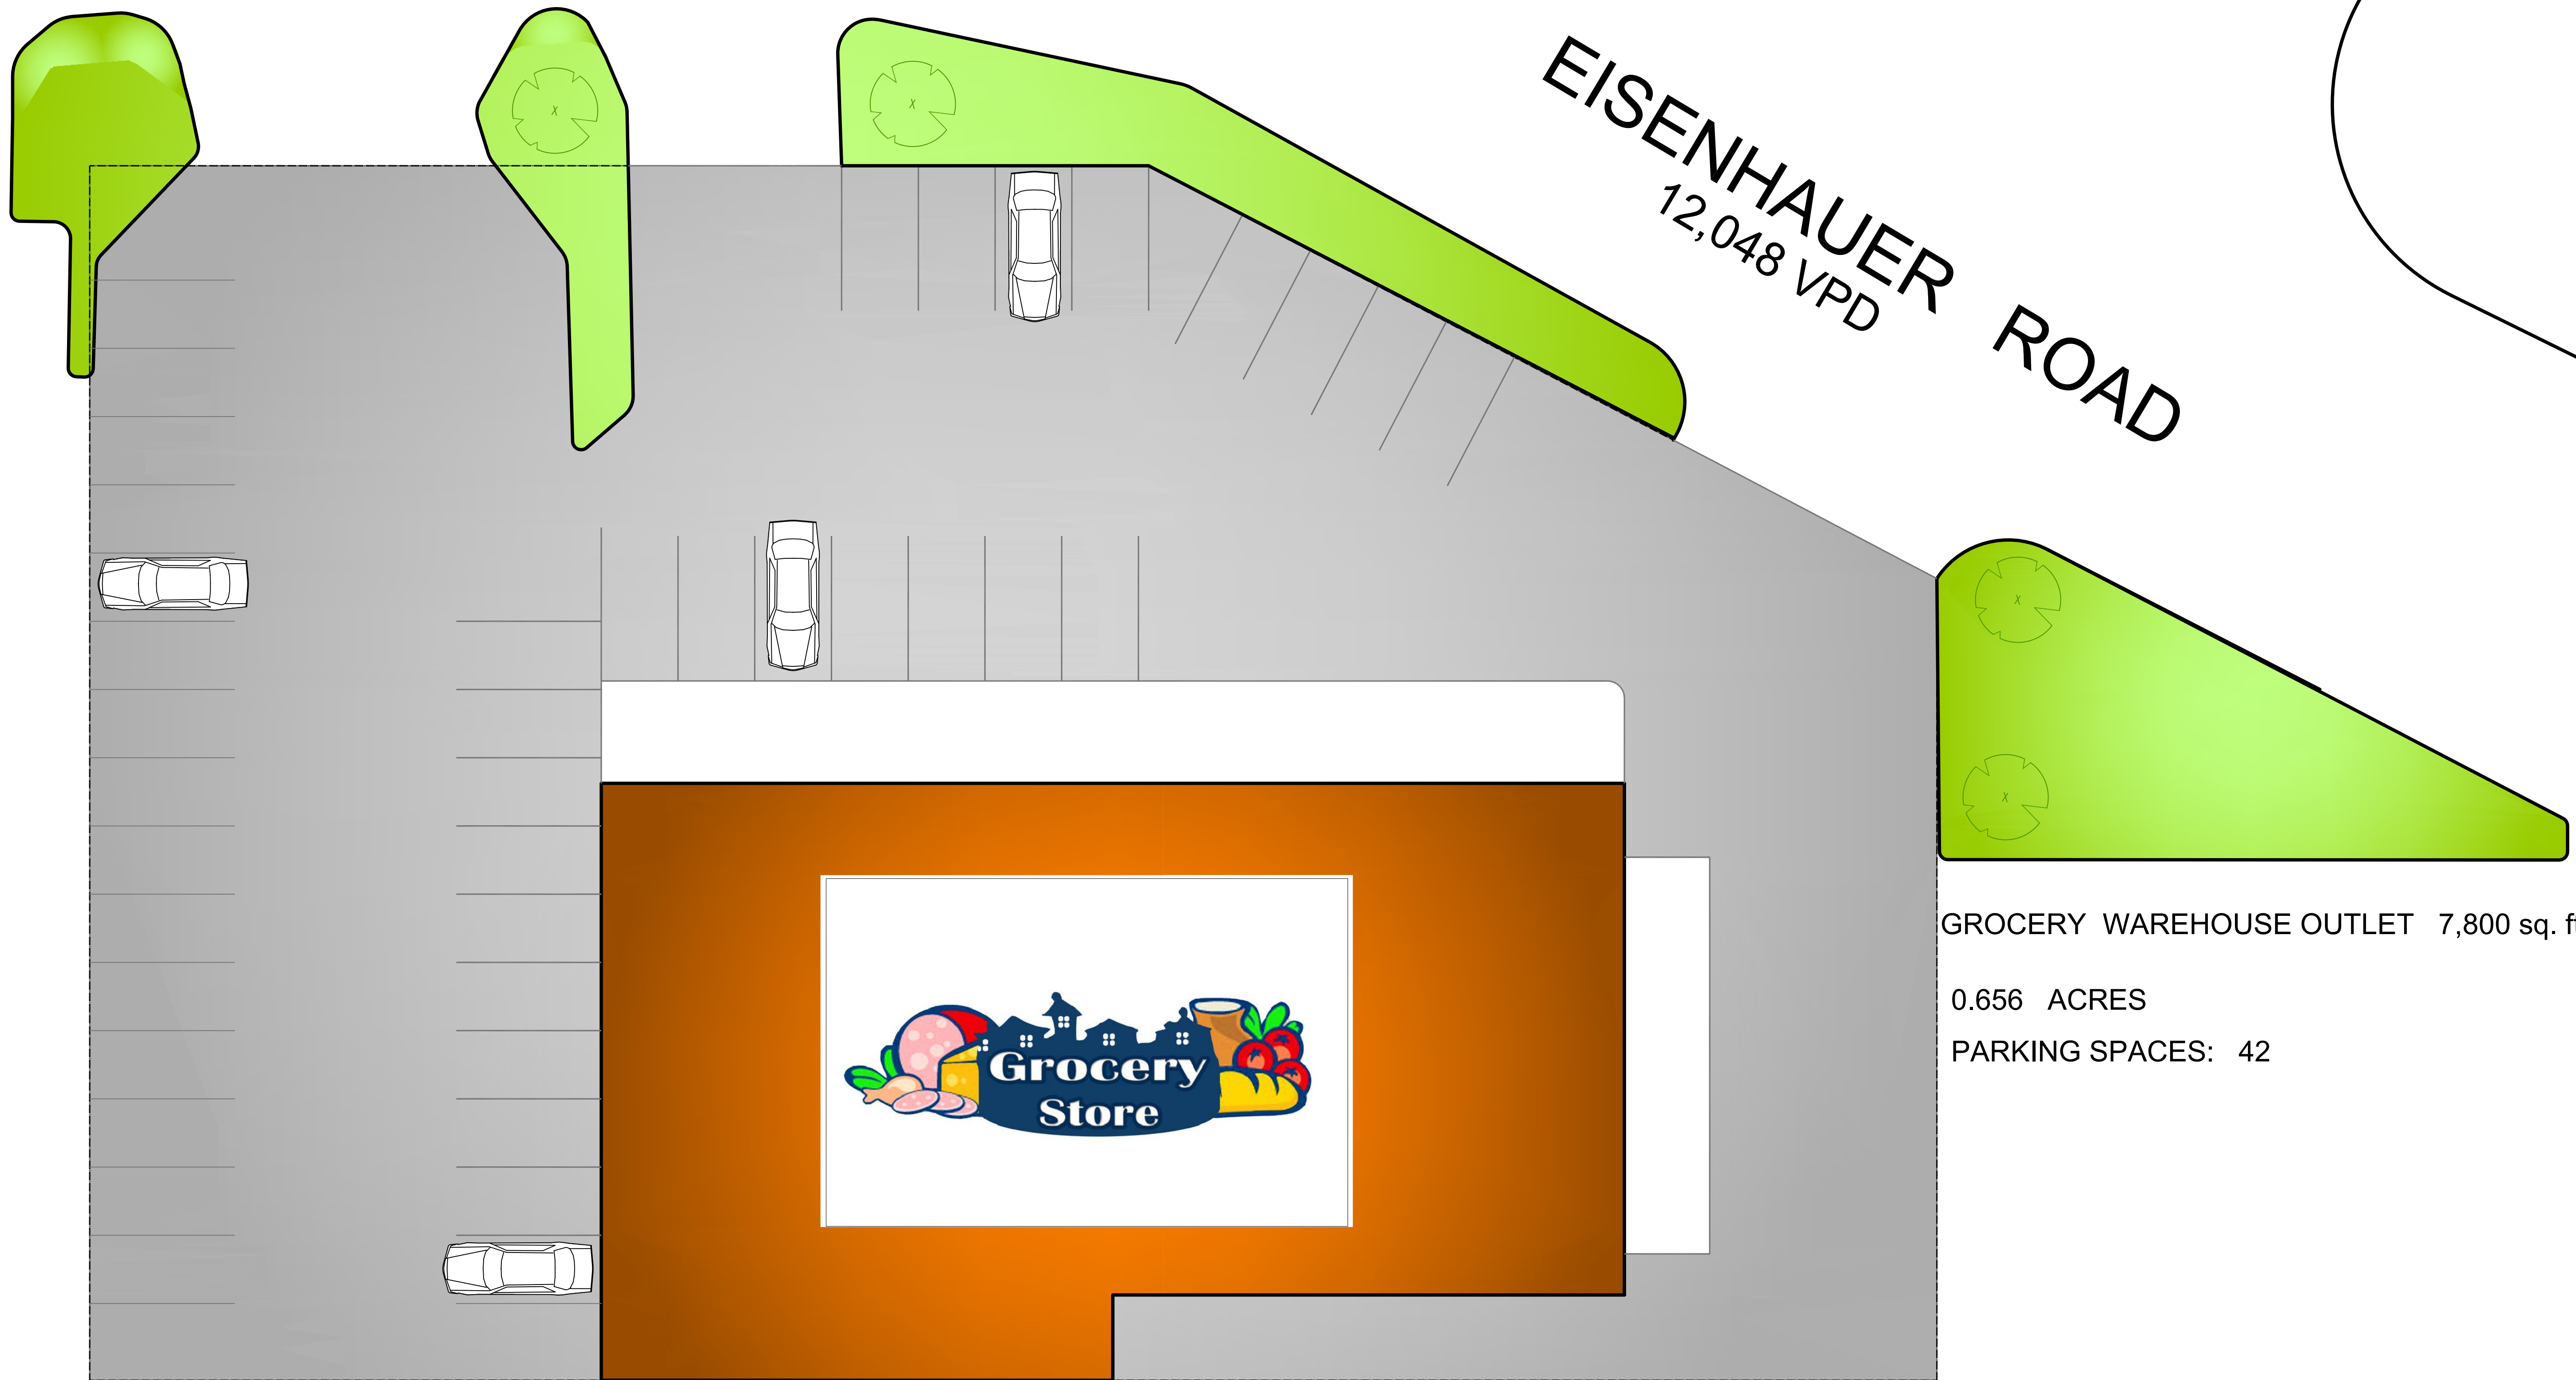


GROCERY WAREHOUSE OUTLET 7,800 sq. ft.
0.656 ACRES
PARKING SPACES: 42

SITE PLAN

SCALE: 1" = 10' - 0"

 AVAILABILITY

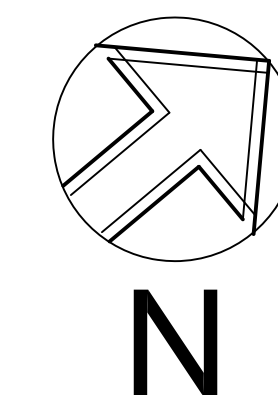

1518 Austin Hwy. Ste. 12
San Antonio, TX 78218
210-828-5544

WWW.THESTEVENSGROUP.NET

GROCERY WAREHOUSE OUTLET

1568 AUSTIN HWY SAN ANTONIO TEXAS 78218

JG

JG GEIS, ASSOC AIA
512 - 586 - 1938
jggeis@me.com
jggeisownersrep.com

SHEET:
SITE PLAN

C-1

Date: AUG. 2018

Revised: