


SCS Sgl.  
Add hallway Garage  
Approx

EAST PARK STREET

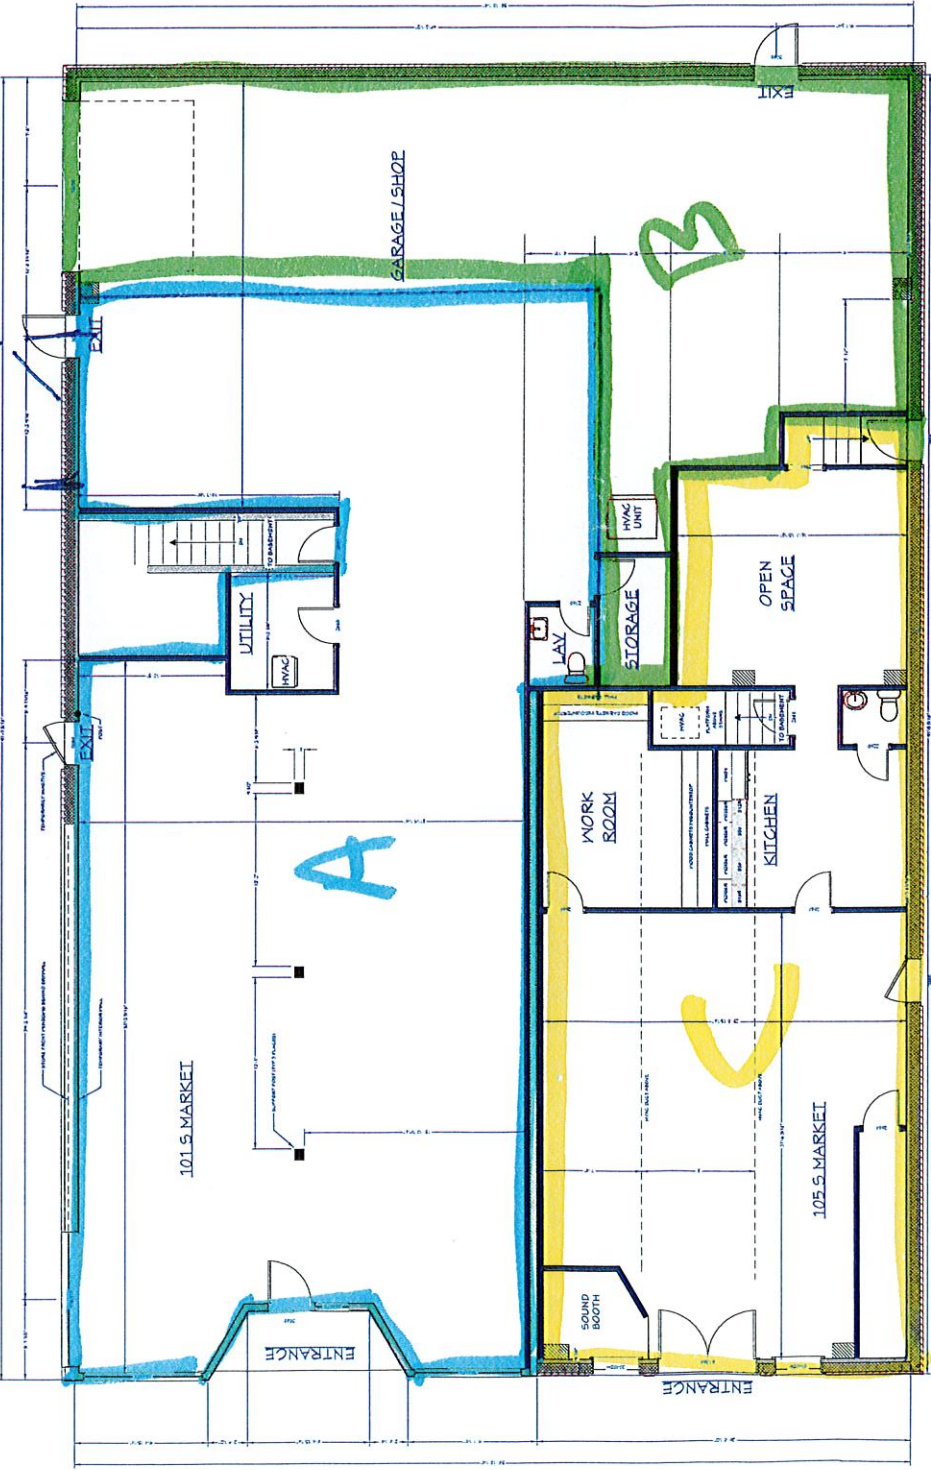

ENTRANCE

- WALL LEGEND**
- DEMO / REMOVE
  - TEMPORARY / UNFINISHED
  - EXISTING
  - CHU
  - LAYERED FIRE WALL

CONTRACTOR SHALL VERIFY ALL CONDITIONS AND DIMENSIONS AT THE JOB SITE AND NOTIFY THE ARCHITECT OF ANY DIMENSIONAL ERRORS, OMISSIONS OR DISCREPANCIES BEFORE BEGINNING OR FABRICATING ANY WORK.

DRAWING LIST	
SHEET	CONTENTS
A-1	EXISTING FLOOR PLAN
A-2	
A-3	
A-4	
A-5	
A-6	
A-7	

# 101 / 105 S MARKET STREET ELIZABETHTOWN

ALL DIMENSIONS ARE APPROXIMATE

MARKET STREET

EXISTING FLOOR PLAN							
REVISION TABLE		JOB NAME:	BLACK BEAR ETONN PROPERTIES ELIZABETHTOWN, PA 17022		DATE:	BY:	SCALE:
NUMBER	DATE	REVISION			1/3/2023	KAG	1/4" = 1'-0"
1							SHEET:
							A-1

