


1  
AR-1  
**PROPOSED FIRST FLOOR PLAN**  
SCALE: 1/4" = 1'-0"

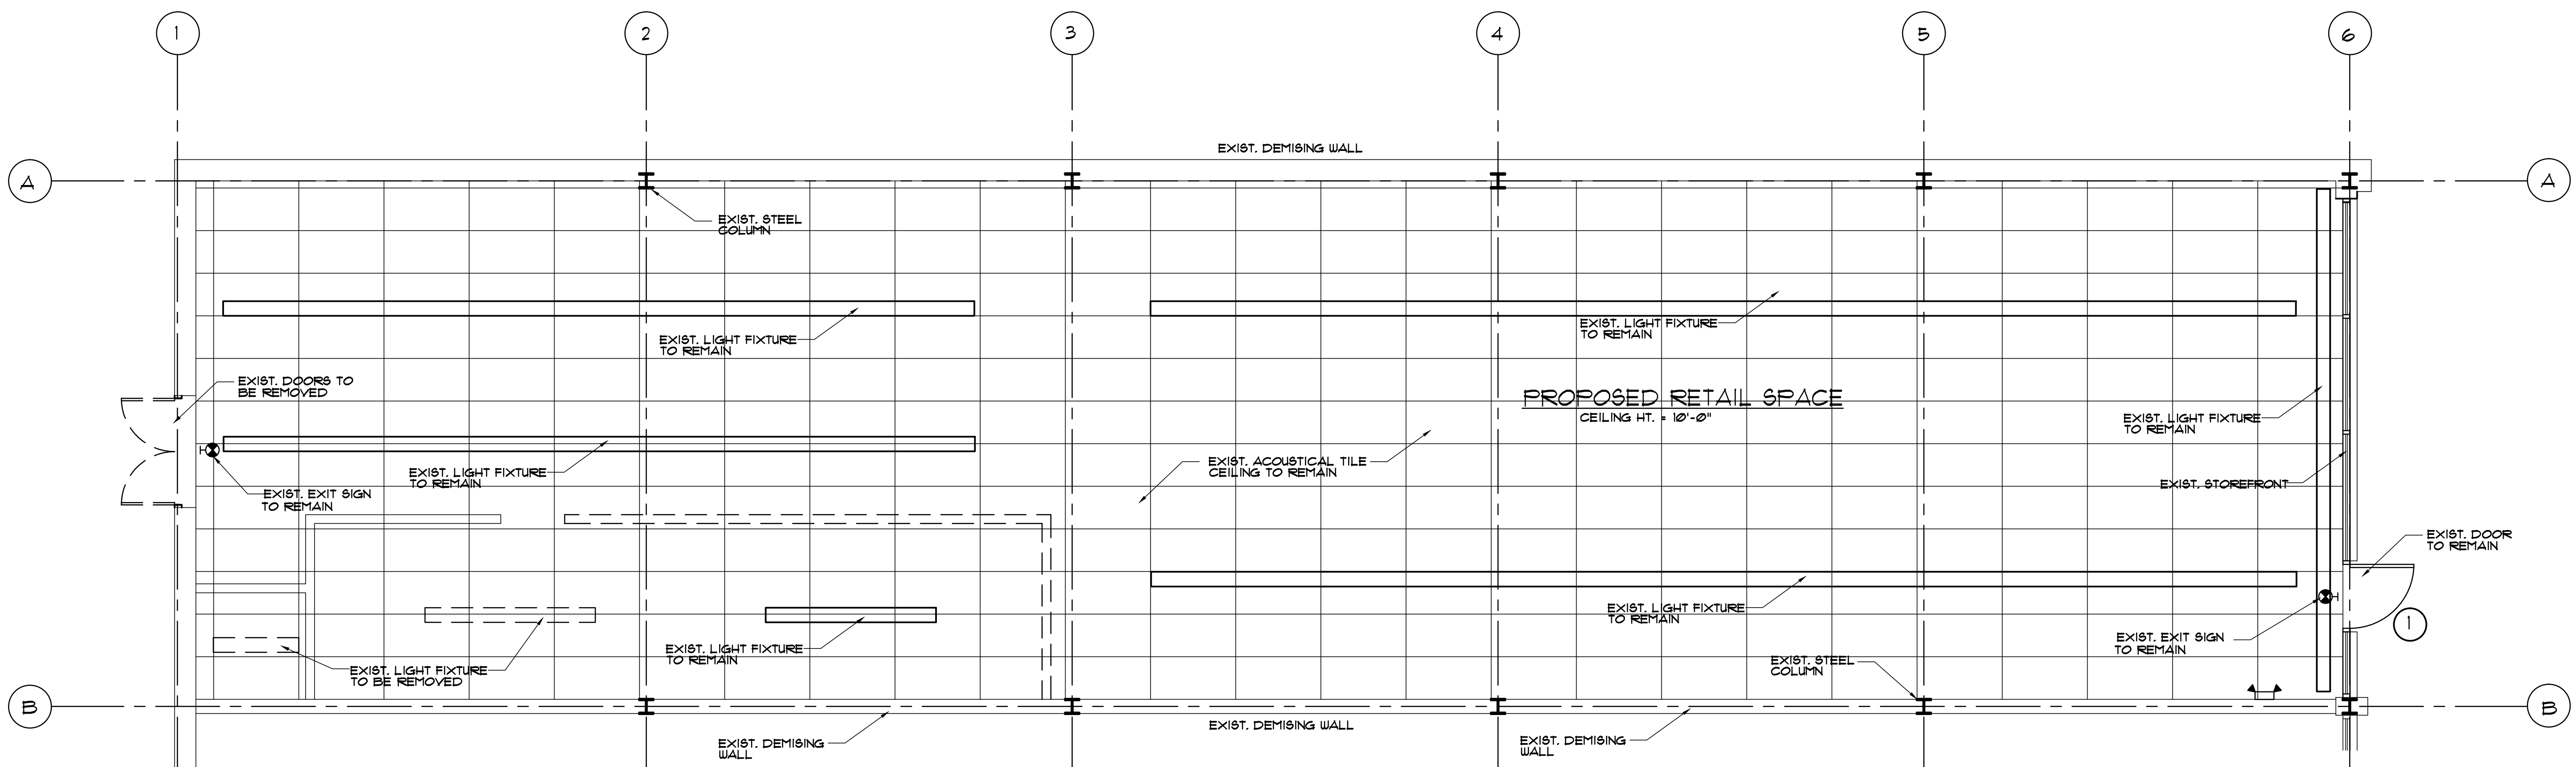

2  
AR-1  
**EXISTING REFL. CEILING PLAN**  
SCALE: 1/4" = 1'-0"

THIS DRAWING, OR PART THEREOF, MAY NOT BE REPRODUCED IN ANY FORM, BY ANY MEANS, WITHOUT THE WRITTEN CONSENT FROM NICHOLAS SALERNO ARCHITECT, LLC. THIS DRAWING SHALL BE USED FOR THE SPECIFIC PROJECT LOCATION INDICATED HEREON. IT SHALL NOT BE USED AT ANY OTHER LOCATION WITHOUT THE WRITTEN CONSENT FROM THE ARCHITECT. THIS DRAWING IS COPYRIGHTED AND UNAUTHORIZED USE OR REPRODUCTION IN ANY FORM, IN ANY MEDIUM, WITHOUT THE WRITTEN CONSENT OF NICHOLAS SALERNO ARCHITECT, LLC IS PROHIBITED.

**NICHOLAS SALERNO ARCHITECT, LLC**  
ARCHITECTURE & INTERIORS  
478 RIDGEDALE AVENUE  
EAST HANOVER, N.J. 07936  
TELEPHONE: 973-715-0146  
FAX: 973-679-2626

NEW YORK LIC. NO. 25570 NEW JERSEY LIC. NO. AI 16191

NO.	DATE	DESCRIPTION

NO.	DATE	DESCRIPTION

PROJECT: **PROPOSED ALTERATION TO PROPOSED RETAIL SPACE 36 ROUTE 10 WEST EAST HANOVER, NEW JERSEY**

DRAWING TITLE: **PROPOSED FLOOR PLAN**

DATE	3/20/12
SCALE	AS NOTED
DRAWN BY	Nicks
PROJECT #	12-112
DRAWING No.	AR-1

SHEET 2 of 5