



To be read in conjunction with all other drawings, engineers & specialist drawings and specifications. All dimensions are to structural elements unless otherwise stated. Any dimensions shown on drawings to be reported to the architect before commencement of affected work. Dimensions marked \* to be checked on site. This drawing is copyright of the architect and shall not be reproduced without his permission.

REVISIONS -  
 P6 12-01-02 SECOND FLOOR REVISIONS ALTERED  
 P7 12-01-02 SECTION REVISIONS ALTERED  
 P8 21-02-02 SUBMITTED FOR BUILDING REGULATIONS  
 P9 14-07-04 SANITARYWARE ALTERED, INTERNAL DOOR TO SECOND FLOOR LIMITED LIFT ADDED


ARTISAN DEVELOPMENTS LTD	
REVISION	DATE
DISTRIBUTION	21/01/04
FILE	
ACTION	
COPIES	

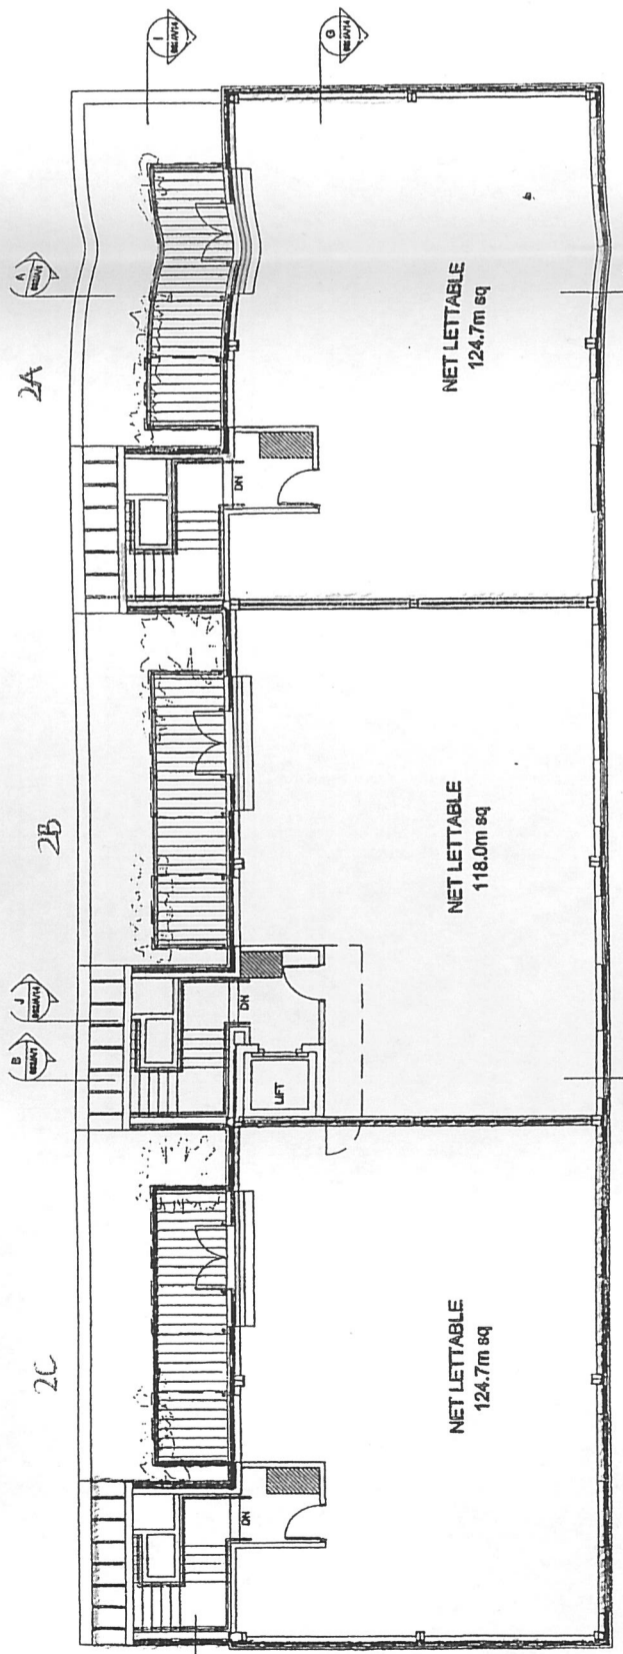

SECOND FLOOR PLAN

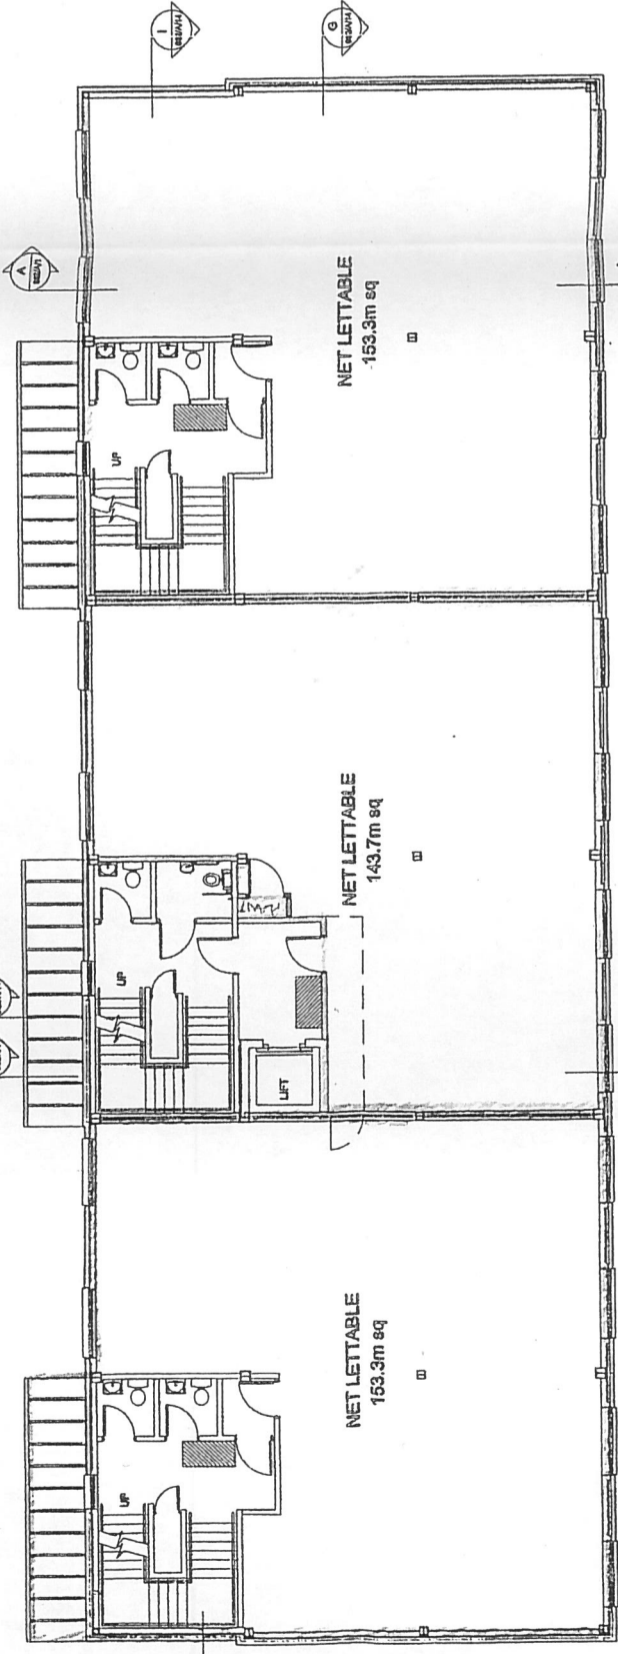

FIRST FLOOR PLAN

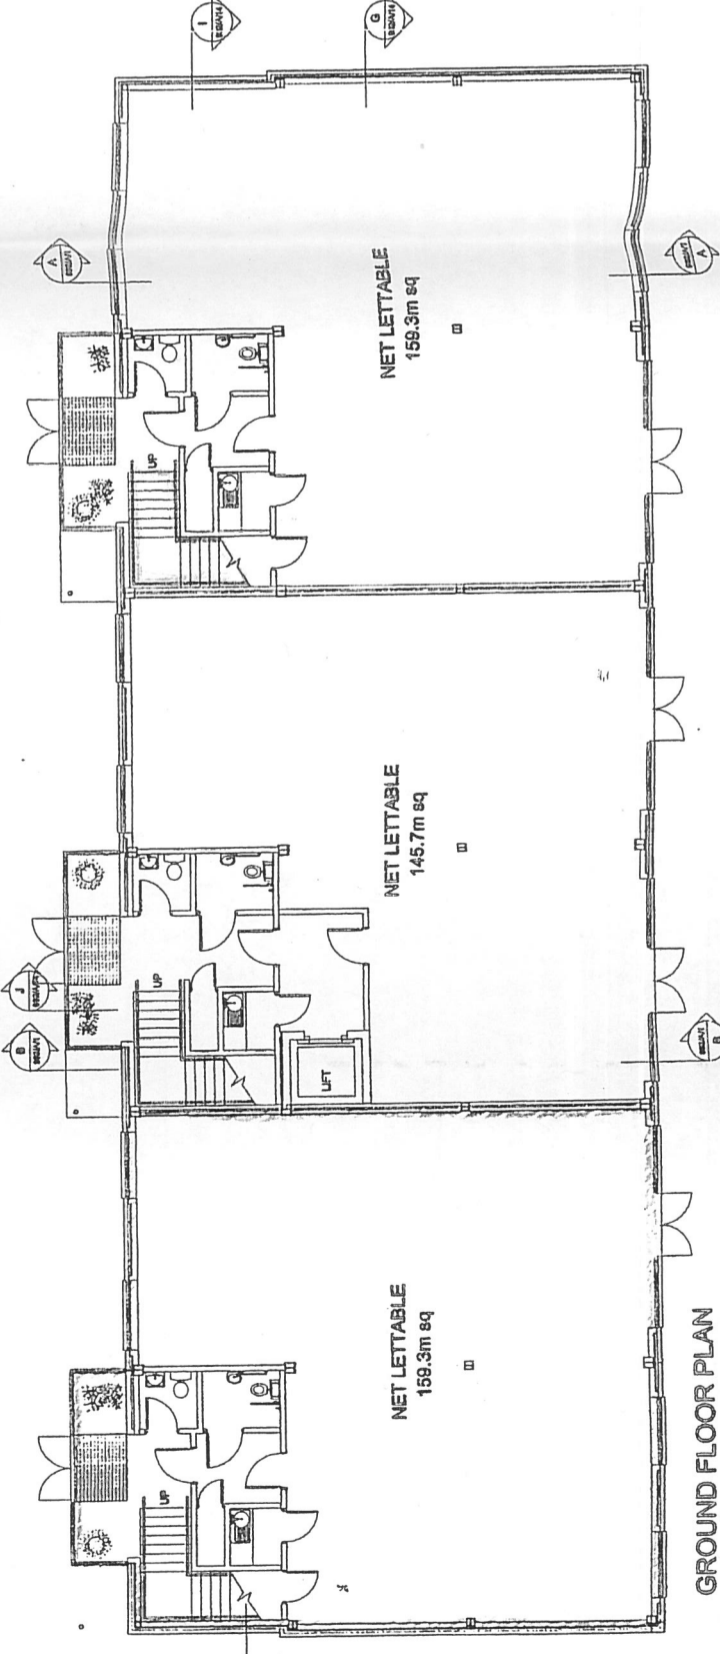

GROUND FLOOR PLAN

UNITS 1, 2  
 PROPOSED OFFICE VILLAGE  
 VANTAGE PARK, WASHINGTON ROAD  
 HUNTINGDON  
 FLOOR PLANS

DATE 24/04/01 SCALE 1:100 DRG No. 932/L/102 REV. P9  
 CAD REF No. 932-L102 DRAWN BY DP CHECKED NR

BARBER ~ CASANOVAS ~ RUFFLES  
 CHARTERED ARCHITECTS

BARBER CASANOVAS RUFFLES LIMITED COMPANY No. 2376728  
 1 WELLINGTON STREET CAMBRIDGE CB1 1HW TEL: 01223 765777 FAX: 01223 566683

FOR SANITARYWARE TYPES REFER TO SPECIFICATION