

CONSTRUCTION NOTES:
 1. REMOVE EXISTING PARTS OF EXISTING AND NEW TENANT SEPARATION WALLS AND REPAIR WORK AS SHOWN.
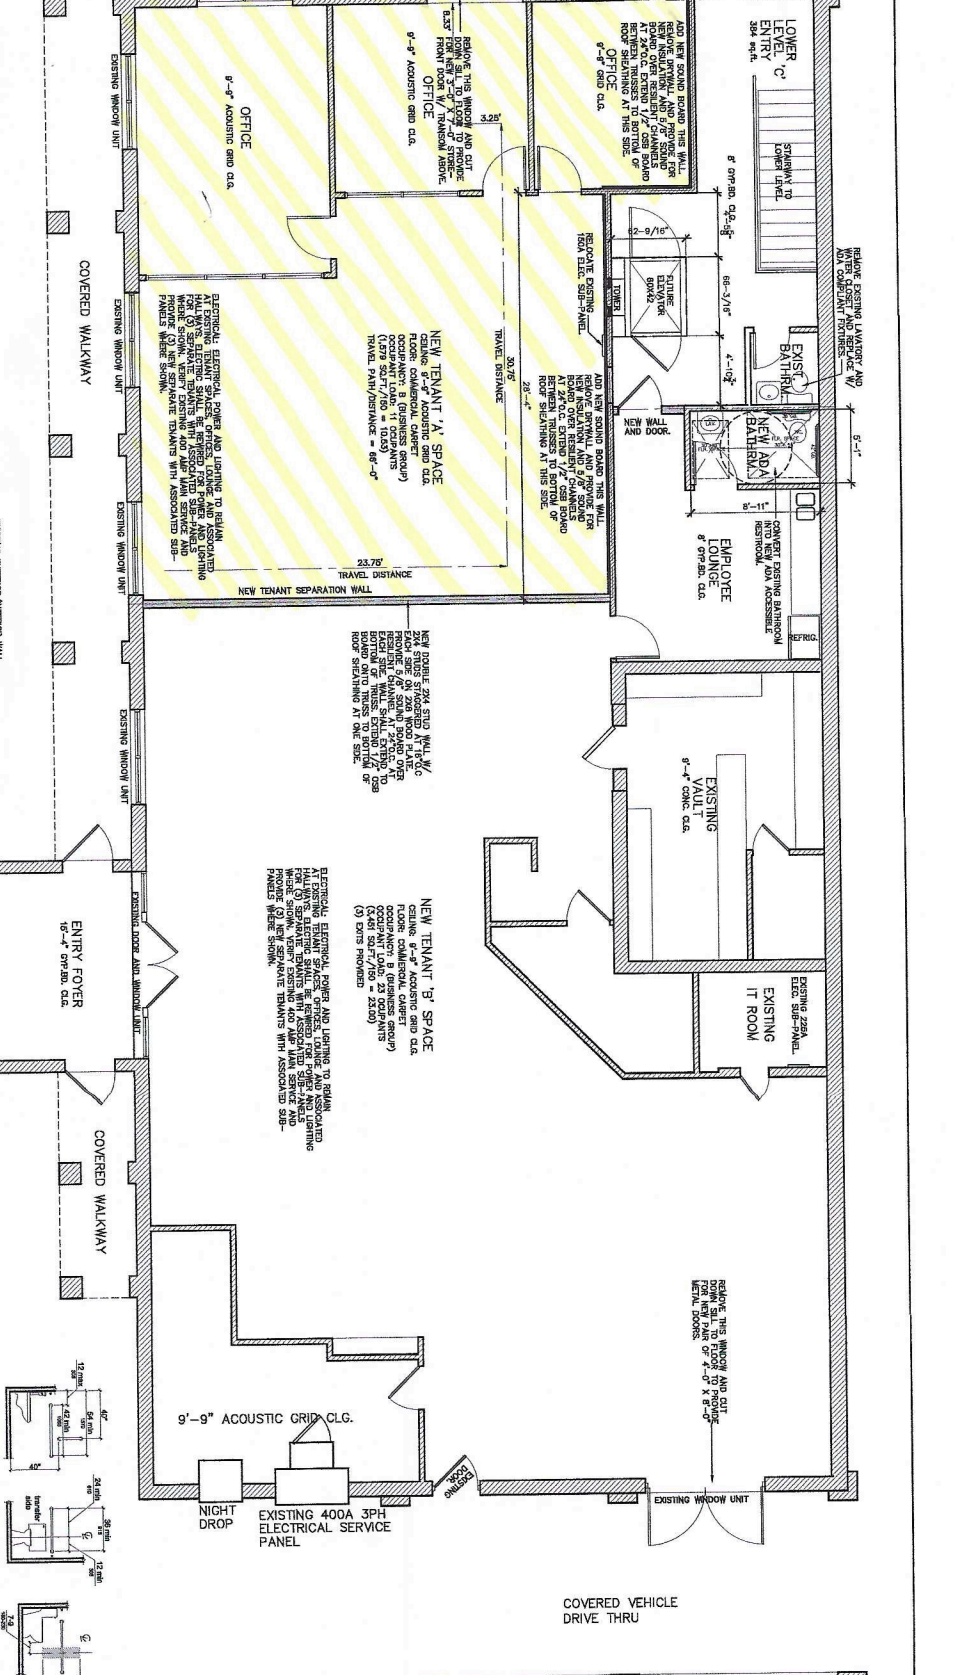

NEW UPPER LEVEL FLOOR PLAN - NORTHVIEW PLAZA
 SCALE: 1/4" = 1'-0"
LEGEND:
 [Symbol] EXISTING RESTROOM/TOILET WALL
 [Symbol] NEW 2x8 OR 2x10 WOOD STUD WALL
 [Symbol] EXISTING RESTROOM/TOILET WALL
 [Symbol] EXISTING NON-BREAKING WALL TO BE REMOVED

NEW ADA BATHROOM NOTES:
 1. NEW ADA BATHROOMS SHALL BE REMOVED AND REINSTALLED AS SHOWN.
DAN SURBER ARCHITECT
 P.O. BOX 3764 SEDONA, ARIZONA
 928-821-2182 86340

PROJECT INFORMATION:
 NORTHVIEW PLAZA TENANT IMPROVEMENT
 TENANT IMPROVEMENT TO EXISTING BUILDING:
 1771 W. STATE ROUTE 89-A SEDONA, AZ. APN. 408-26-0338

DRAWING TITLE:
 NEW UPPER LEVEL FLOOR PLAN

SCALE:
 1/4" = 1'-0"
DATE: 05/15/2024
SHEET: 3 OF 4