



L & R Designs

PRELIMINARY  
6/11/2023

Consultants

Client

TRINITY HOUSE  
SACRAMENTO, LLC

5150 FAIR OAKS BLVD.  
SUITE 101 PMB 305  
CARMICHAEL, CA 95608  
PH (916) 405-6111

Project

2701 CAPITOL AVE  
LOBBY TI


2701 CAPITOL AVENUE  
SACRAMENTO, CA

No.	Revision	Date

Sheet Title

LEVEL 2  
FLOOR PLAN

Date	Project No.
00/00/2023	2023-003
Drawn By	Sheet No.
LEG	
Checked By	A2.1
LEG	

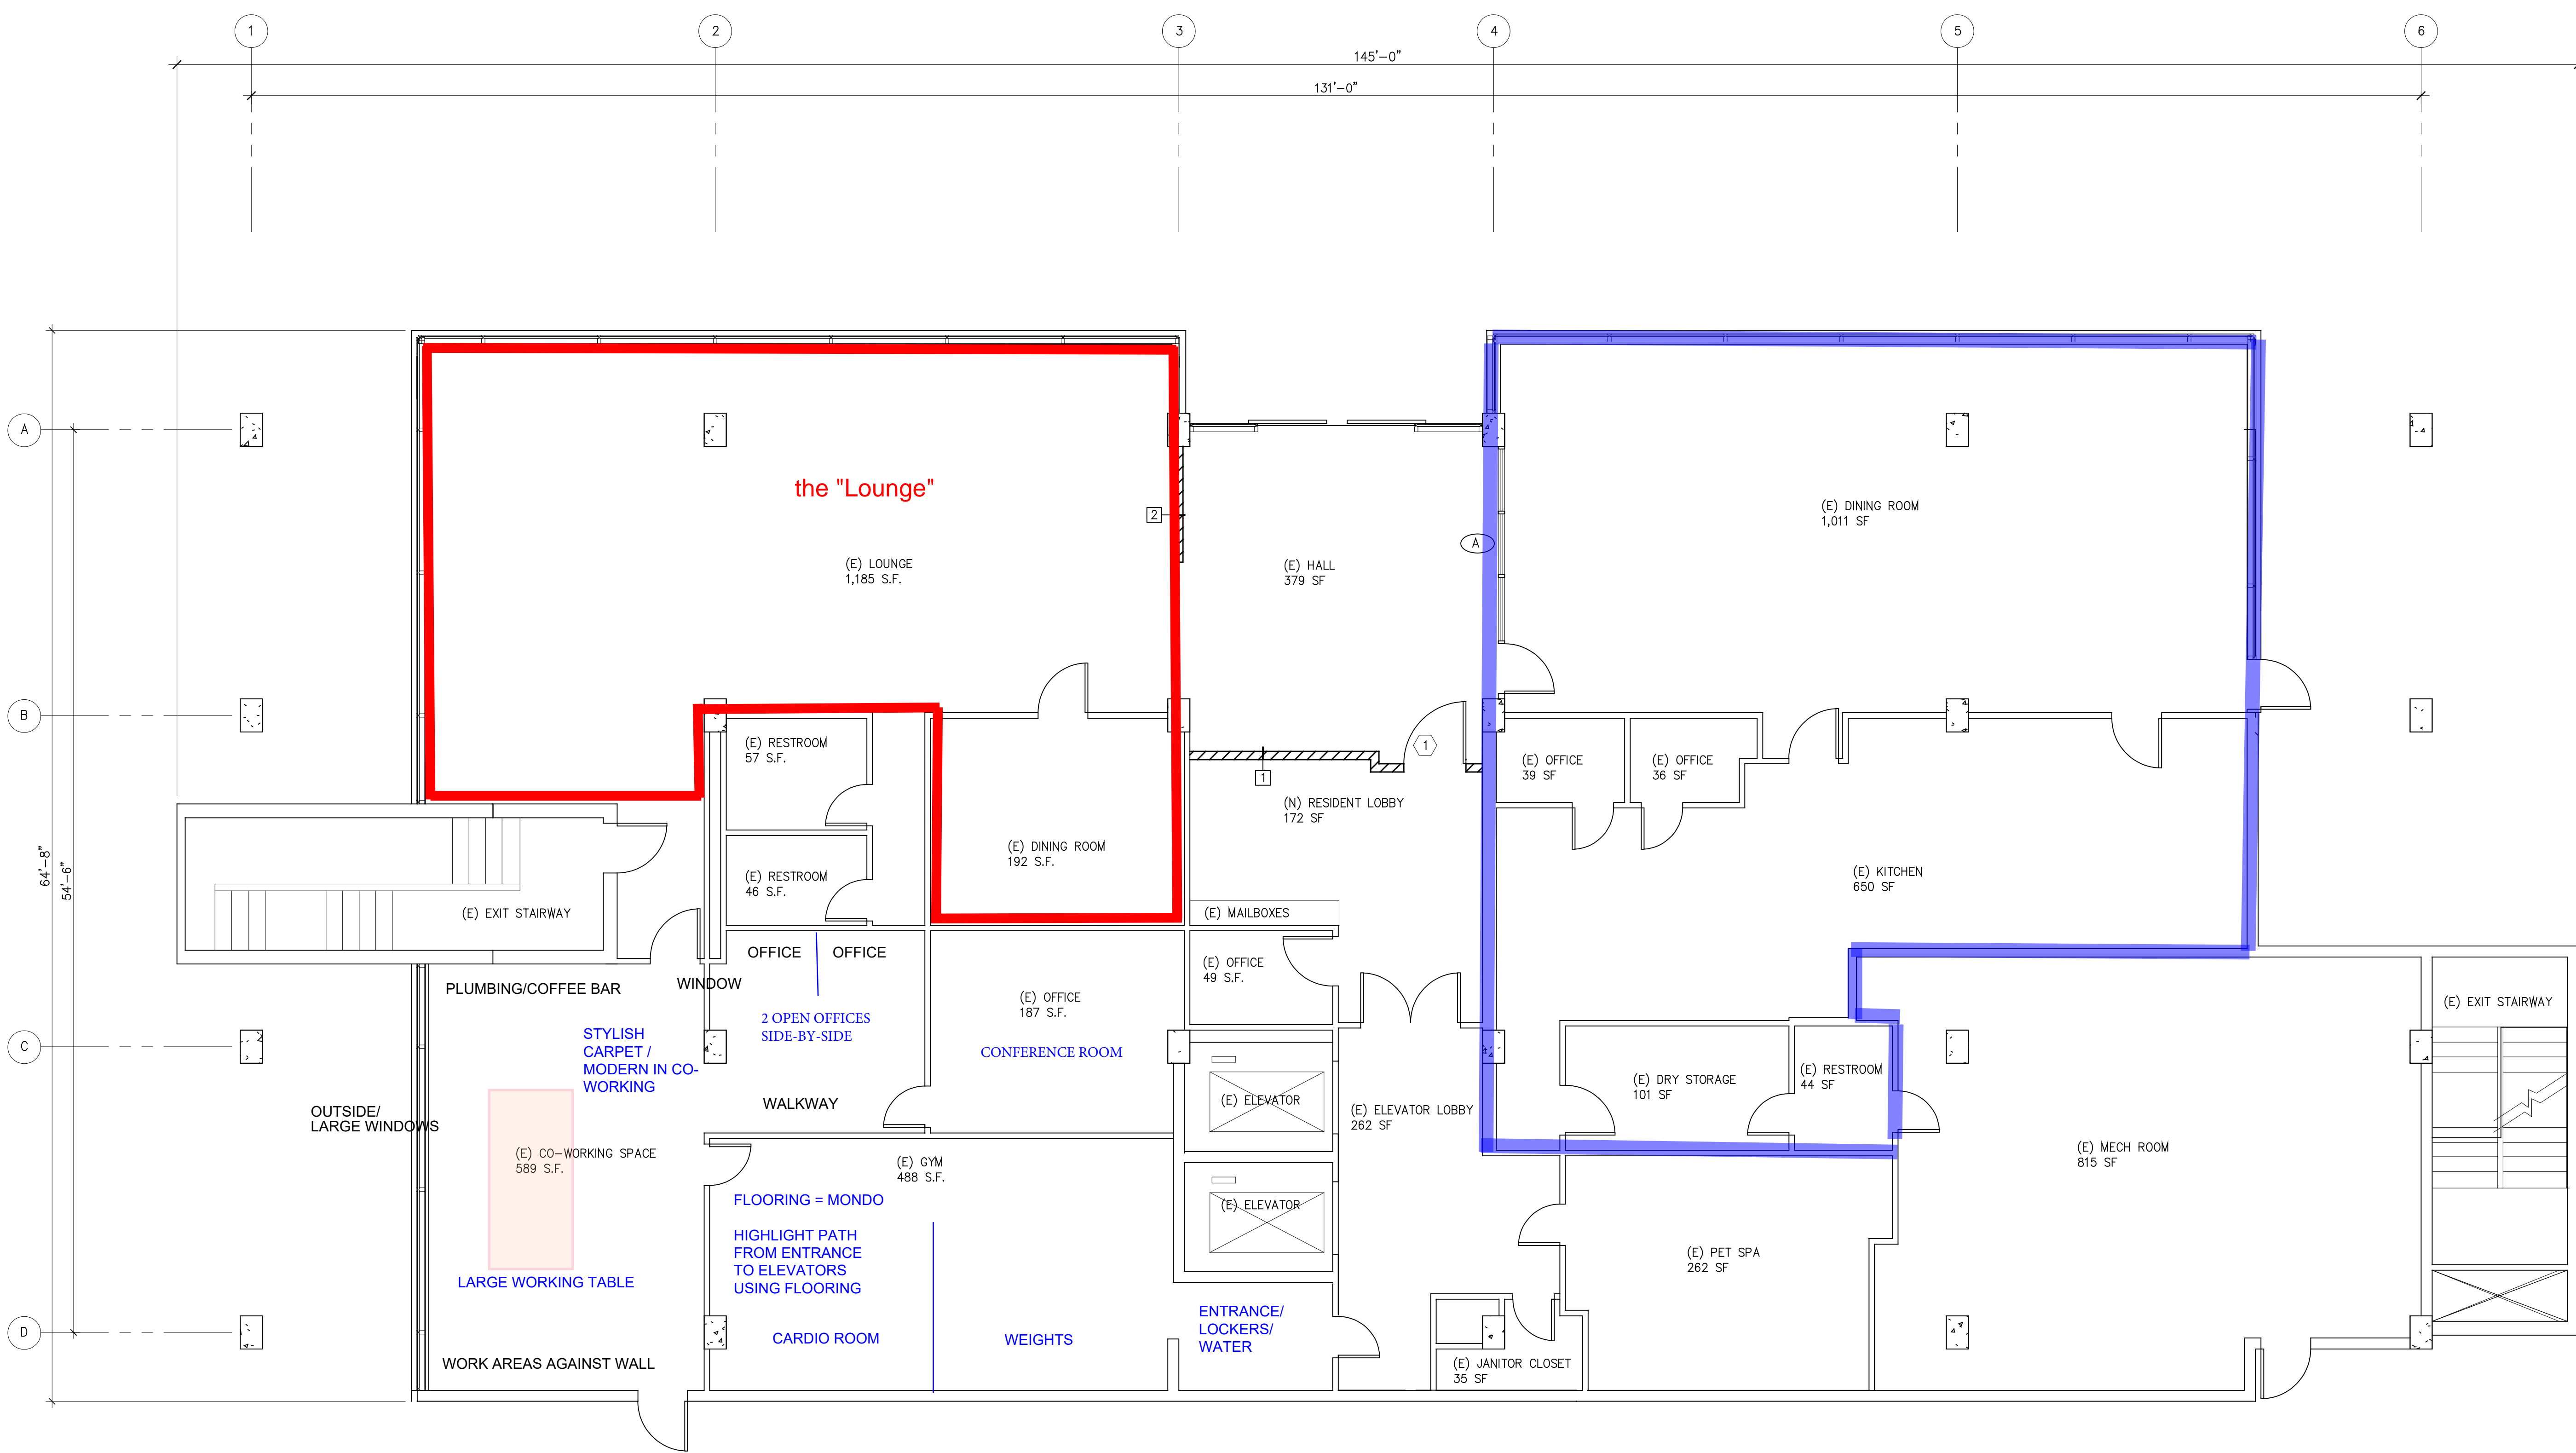

LEGEND:

- (A) WINDOW TAG, SEE SHEET A4.1
- (1) WALL TAG, SEE SHEET A4.1
- (1) DOOR TAG, SEE SHEET A4.1

WALL TYPE LEGEND:

- (E) WALLS TO REMAIN
- (N) 600S162-43 @ 16" OC METAL STUD WALL

A  
A2.1  
LEVEL 2 FLOOR PLAN  
SCALE: 3/16" = 1'-0"