


THE INFORMATION CONTAINED HEREIN IS UNCLASSIFIED
 DO NOT SCALE FROM THIS DRAWING.
 AMENDMENTS


SCALE 1:100 @ A1
 LNS PARTNERSHIP
 Chartered Architects & Surveyors
 25 John Street
 Hull HU1 2EJ
 TEL: 01482 300127
 FAX: 01482 300128
 WWW: LNSARCHITECTS.CO.UK

PROJECT
 Proposed Development at
 rear of 102 Beverley Road,
 Hull
 CLIENT
 Questmap Ltd


DRAWING TITLE
 Floor & Roof Plans
 as Existing
 SCALE A1
 1:100
 DRAWN BY
 Mar '18
 ST
 DRG No. 1801 10

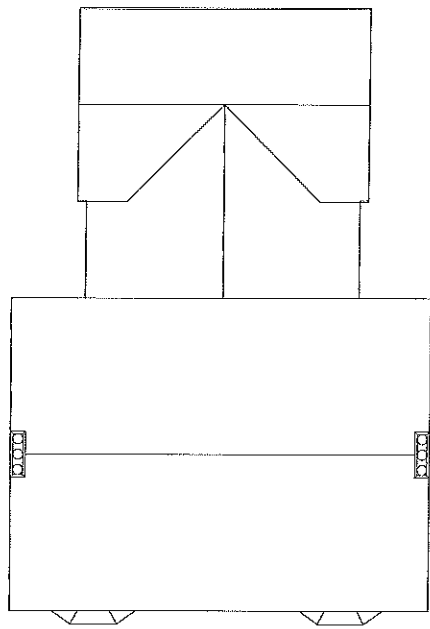


ROOF PLAN

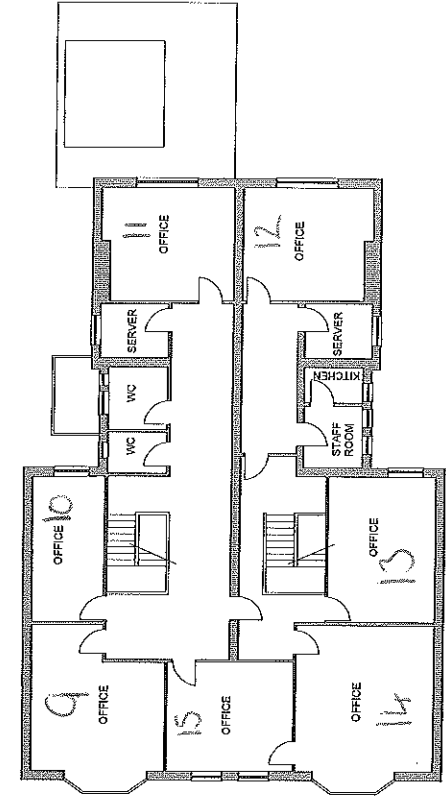

FIRST FLOOR PLAN

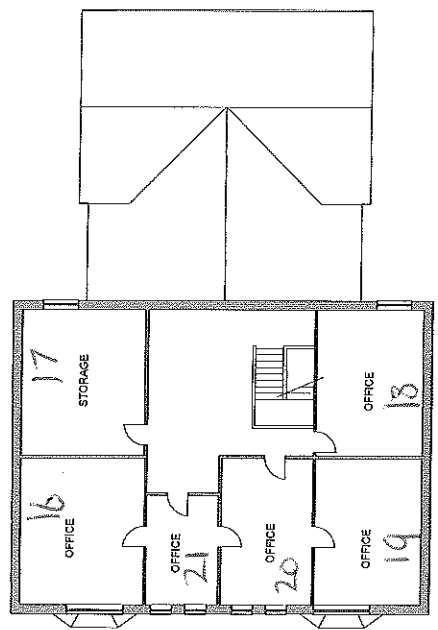

SECOND FLOOR PLAN

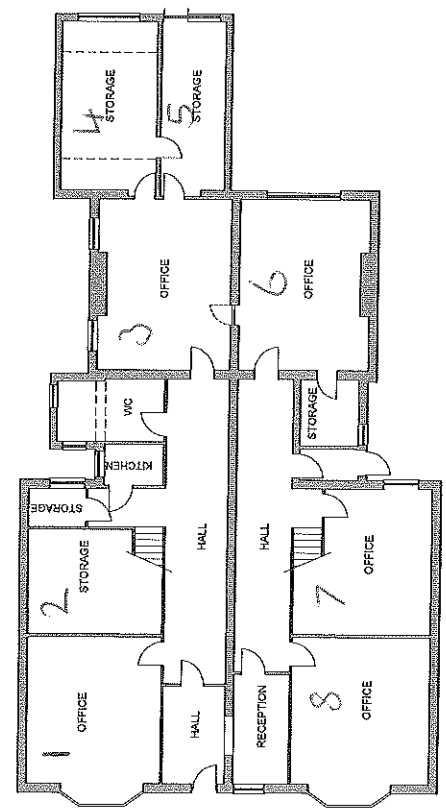

GROUND FLOOR PLAN