




front elevation

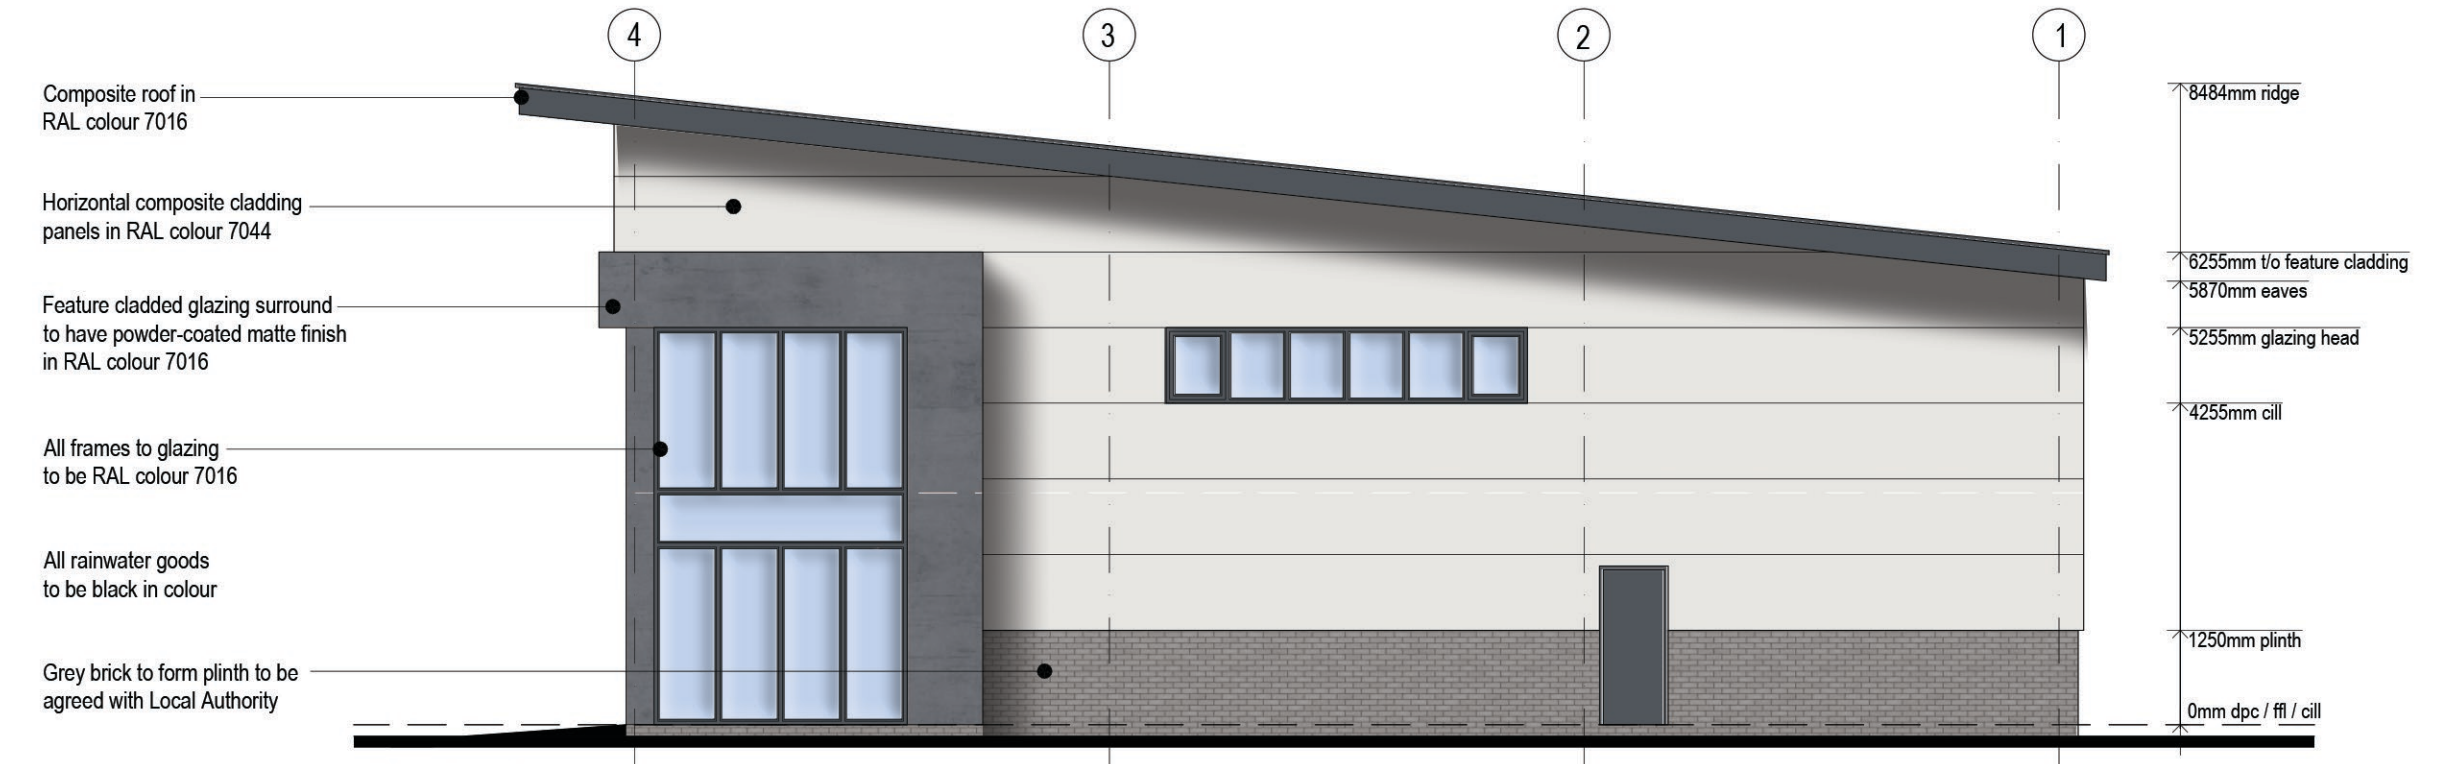


side elevation

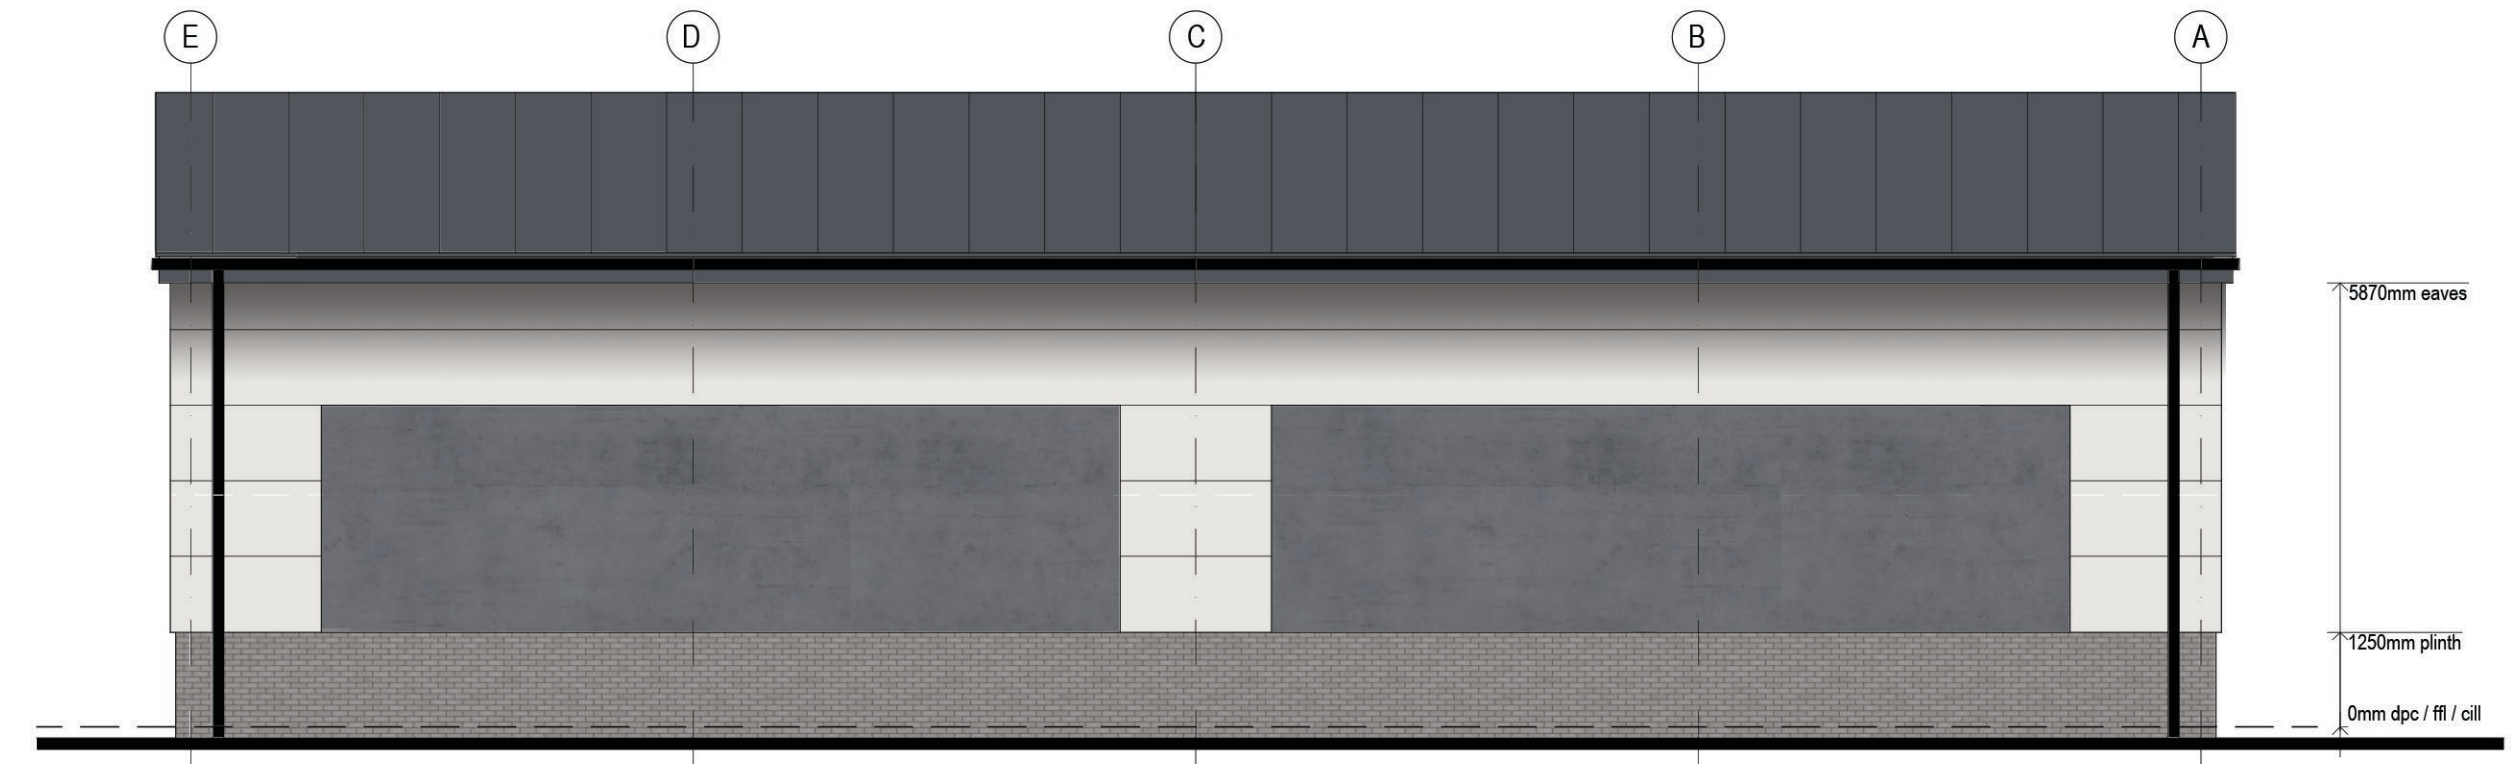

rear elevation

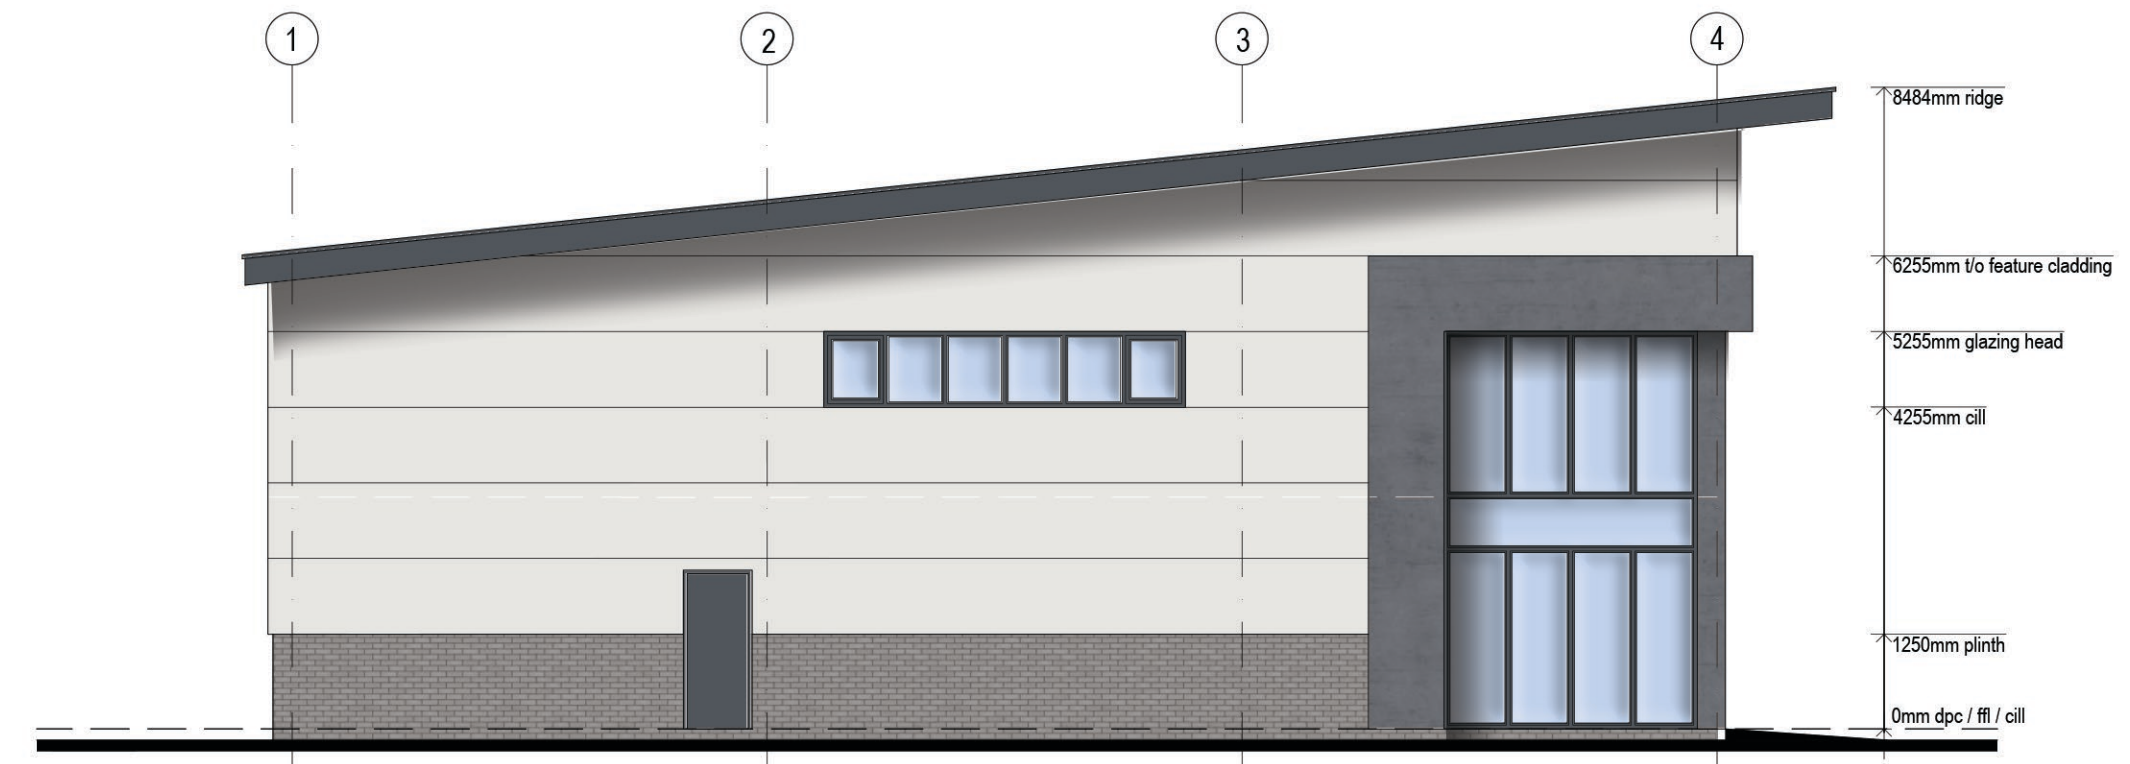

side elevation

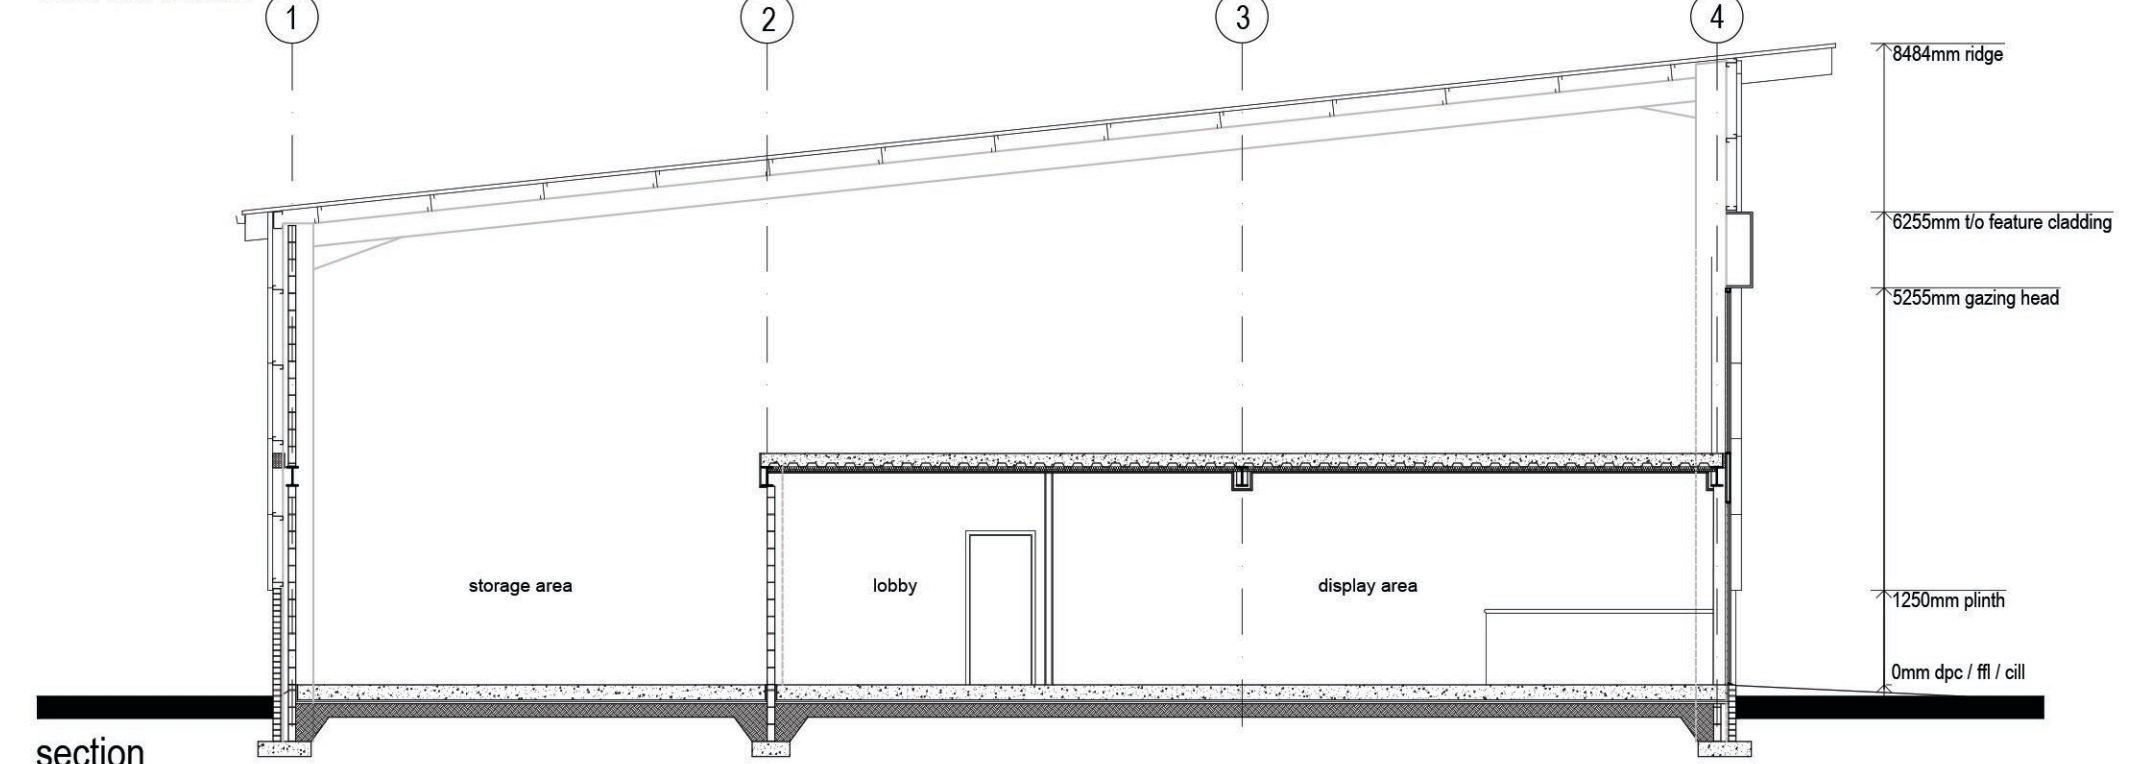

section



ground floor plan

- The Copyright of this drawing belongs to MP&S Planning & Design Ltd. and shall not be used or reproduced in any form without its express permission.
- Do not scale from this drawing - Work to figured dimensions only. All dimensions to be checked on site prior to the execution of any work.
- For the avoidance of doubt all dimensions are measured to wall structure and not the finishes unless otherwise stated.
- Where any discrepancy is found to exist within or between drawings and/or documents it should be reported to the architect immediately.
- MP&S Planning & Design Ltd. shall not be liable for any use of drawings and documents for any purpose other than for which the same were prepared by or on behalf of MP&S Planning & Design Ltd.

- Composite roof in RAL colour 7016
- Horizontal composite cladding panels in RAL colour 7044
- Feature cladded glazing surround to have powder-coated matte finish in RAL colour 7016
- All frames to glazing to be RAL colour 7016
- All rainwater goods to be black in colour
- Grey brick to form plinth to be agreed with Local Authority

Rev	Date	Revision	Initial
c	31.07.20	Cladding added to rear elevation	ab
b	06.04.20	Mezzanine floor omitted	db
a	17.01.20	Alterations to unit layout	jas

+ Client
Portland RBS

+ Drawing Title
Proposed Industrial Unit

+ Project
Land off Wheatley Hall Road, Doncaster

Job No	Dwg No	Drawn	Rev
20000	Unit A -04_01	J. Scott	c
Scale	Date	Stage	
1:100 @ A1	Jan 2020	Planning	

mp&s planning & design ltd
14 west point enterprise park,
clarence avenue, trafford park,
manchester, M17 1QS
t: 0161 772 1999
e: info@mpdesign.co.uk
www.mpdesign.co.uk

