


U.S. ROUTE 61 (AIRLINE HIGHWAY)

PROPOSED SITE PLAN

SCALE: 1" = 60'-0"

SITE DATA		
BLDG. AREA	PARKING PROVIDED	PARKING RATIO
186,945 S.F.	714 SPACES	3.81 / 1,000 S.F.
DUNKIN DONUTS BLDG. AREA ESTIMATED		

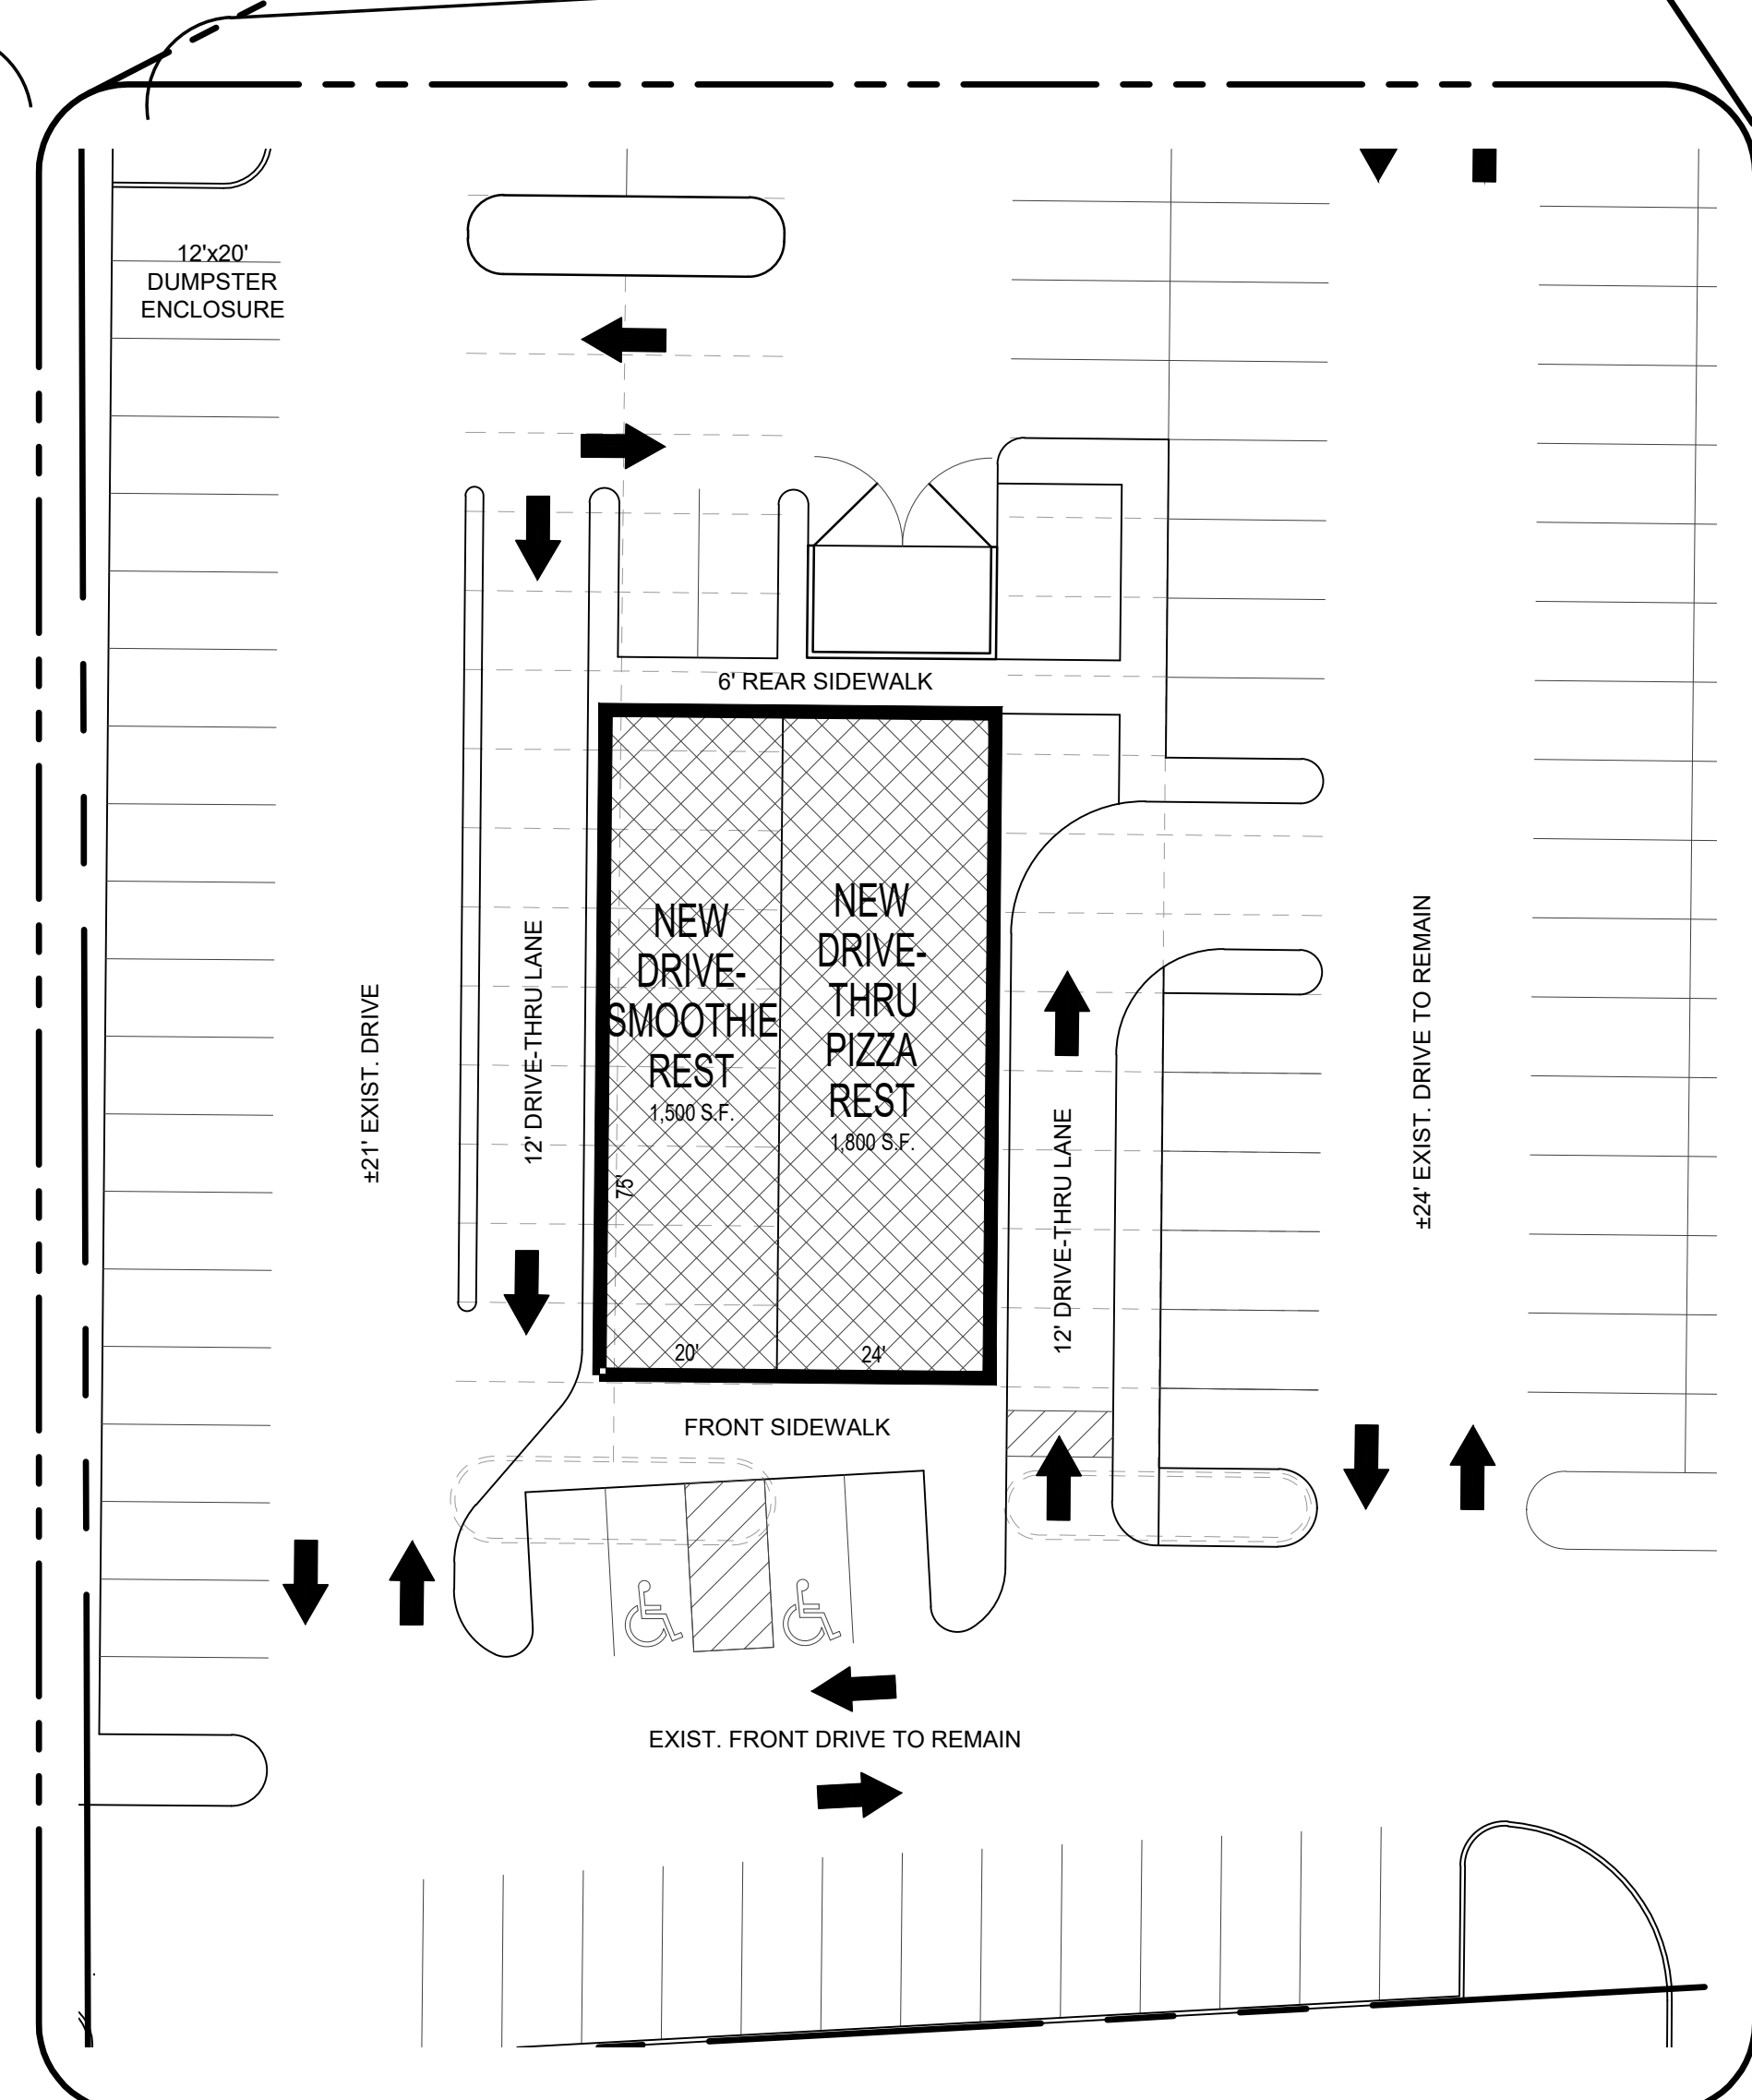

ENLARGED PLAN

SCALE: 1" = 20'-0"

RIVERLANDS SHOPPING CENTER
 U.S. ROUTE 61 (AIRLINE HIGHWAY)
 LAPLACE, LOUISIANA ST. JOHN THE BAPTIST PARISH

ZITO·RUSSELL
 ARCHITECTS, P.C.
 MOBILE, AL 36609
 820 S. UNIVERSITY BLVD., SUITE 20
 PHONE (251) 343-6161 FAX (251) 343-5505

© COPYRIGHT 2020
 ZITO·RUSSELL
 ARCHITECTS, P.C.

REVISIONS	DATE
	JANUARY 18, 2021

FILE 3732
 DATE MAY 17, 2021
 SHEET
PR4.0