



GROUND FLOOR & BASEMENT

HS HUGGINS STUART
EDWARDS

1 BRIDGE STREET, LEATHERHEAD, SURREY, KT22 8BT
£45,000 PER ANNUM EXCLUSIVE

**1 Bridge Street, Leatherhead, Surrey,
KT22 8BT**

TO LET

Approx 3,231 sqft (300.16 sqm)

DESCRIPTION

Previously occupied by NatWest bank, the property boasts a prominent corner position at the junction of High Street, North Street, Church Street and Bridge Street, in the heart of Leatherhead Town centre and benefits from a large basement. The property would suit a restaurant, gymnasium or any other occupier under Class E. Approximate useable floor areas as follows:

Ground Floor	2,211 sqft	205.41 sqm
Basement	1,008 sqft	93.64 sqm
1 st Floor Storage	12 sqft	1.11 sqm
TOTAL	3,231 sqft	300.16 sqm

RENT

£45,000 per annum exclusive.

LEASE

New FRI lease, terms to be agreed.

LOCATION

The property is located in a prime position in the heart of the town centre. Leatherhead is an active commercial town located just off the M25 Junction 9. Nearby notable occupiers include Waitrose, McDonald's & Sainsbury's, amongst others. The nearby Swan Centre hosts national and independent occupiers offering a variety of services.

Regular trains run from Leatherhead Station, which is less than 10 minutes walk away, to London Waterloo with a journey time of approximately 45 minutes.

VIRTUAL TOUR LINK

<https://tour.giraffe360.com/94162e44ea4c485397587cdb9f936870>

EPC

C-74

RATES

Rateable value: £34,250 at 49.9p in the £ (2025/26).

LEGAL COSTS

Each party to bear their own legal costs.

VIEWING

Strictly by appointment via sole agents Huggins Stuart Edwards.

CONTACT

Huggins Stuart Edwards - Epsom Office
10 West Street, Epsom, KT18 7RG
T: 01372 740555
E: epsom@hsedwards.co.uk

DATE

February 2026

FOLIO NUMBER

30313

SUBJECT TO CONTRACT

Important: See Disclaimer Notice to the Right.



**HUGGINS STUART
EDWARDS**

**COMMERCIAL ESTATE AGENTS
PROPERTY CONSULTANTS**

10 WEST STREET
EPSOM
KT18 7RG
01372 740555

102-104 HIGH STREET
CROYDON
CR9 1TN
020 8688 8313

Huggins Stuart Edwards Commercial Ltd is a limited company registered in England & Wales. Company number 12280950. Registered office: 10 West Street, Epsom, Surrey, KT18 7RG. Huggins Stuart Edwards Commercial Ltd for themselves and for vendors or lessors of this property whose agents they are give notice that the particulars are set out as general outline only for the guidance of intended purchasers or lessees, and do not constitute, nor constitute part of, an offer or contract. All descriptions, dimensions, reference to condition and necessary permissions for use and occupation, and other details are given without responsibility and any intending purchasers or lessees should not rely on them as statements or representations of fact but must satisfy themselves by inspection or otherwise as to the correctness of each of them. No person in the employment of Huggins Stuart Edwards Commercial Ltd has any authority to make or give any representation or warranty whatsoever in relation to this property. Unless otherwise stated, all prices and rents are quoted exclusive of Value Added Tax (VAT). Any intending purchasers or lessees must satisfy themselves independently as to the incidence of VAT in respect of any transaction. The properties are offered subject to contract and being unsold or unlet and no responsibility is taken for any inaccuracy or expenses incurred in viewing. Huggins Stuart Edwards Commercial Ltd have not made any investigations into the existence or otherwise of any issues concerning pollution and potential land, air or water contamination or tested any of the services and no warranty is given or implied. The purchasers or lessees are responsible for making their own enquiries in these regards.

www.hsedwards.co.uk



Ground Floor

Approximate total area⁽¹⁾


229.5 m²

2472 ft²

(1) Excluding balconies and terraces

Calculations reference the RICS IPMS 3C standard. Measurements are approximate and not to scale. This floor plan is intended for illustration only.

GIRAFFE360

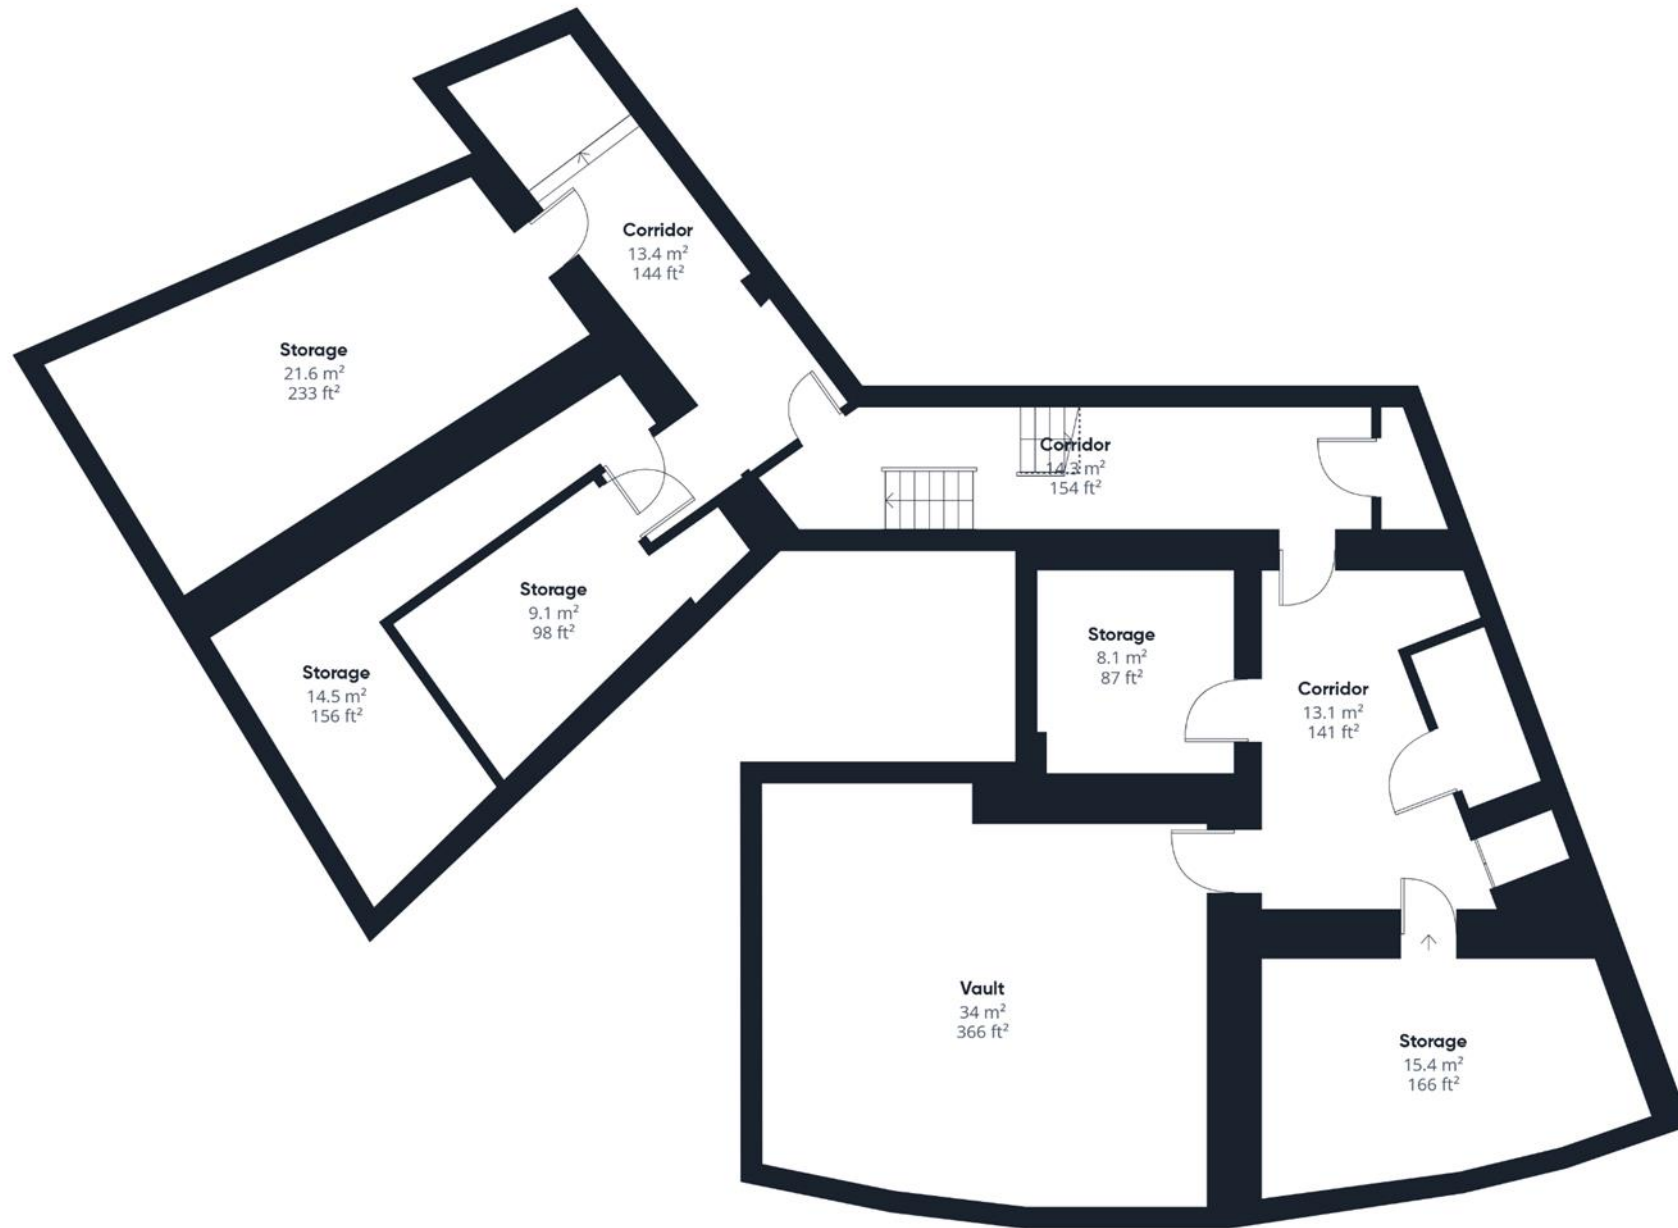

Basement

Approximate total area⁽¹⁾

148.3 m²

1597 ft²

Reduced headroom

0.7 m²

7 ft²

(1) Excluding balconies and terraces

Reduced headroom

..... Below 1.5 m/5 ft

Calculations reference the RICS IPMS 3C standard. Measurements are approximate and not to scale. This floor plan is intended for illustration only.

GIRAFFE360