



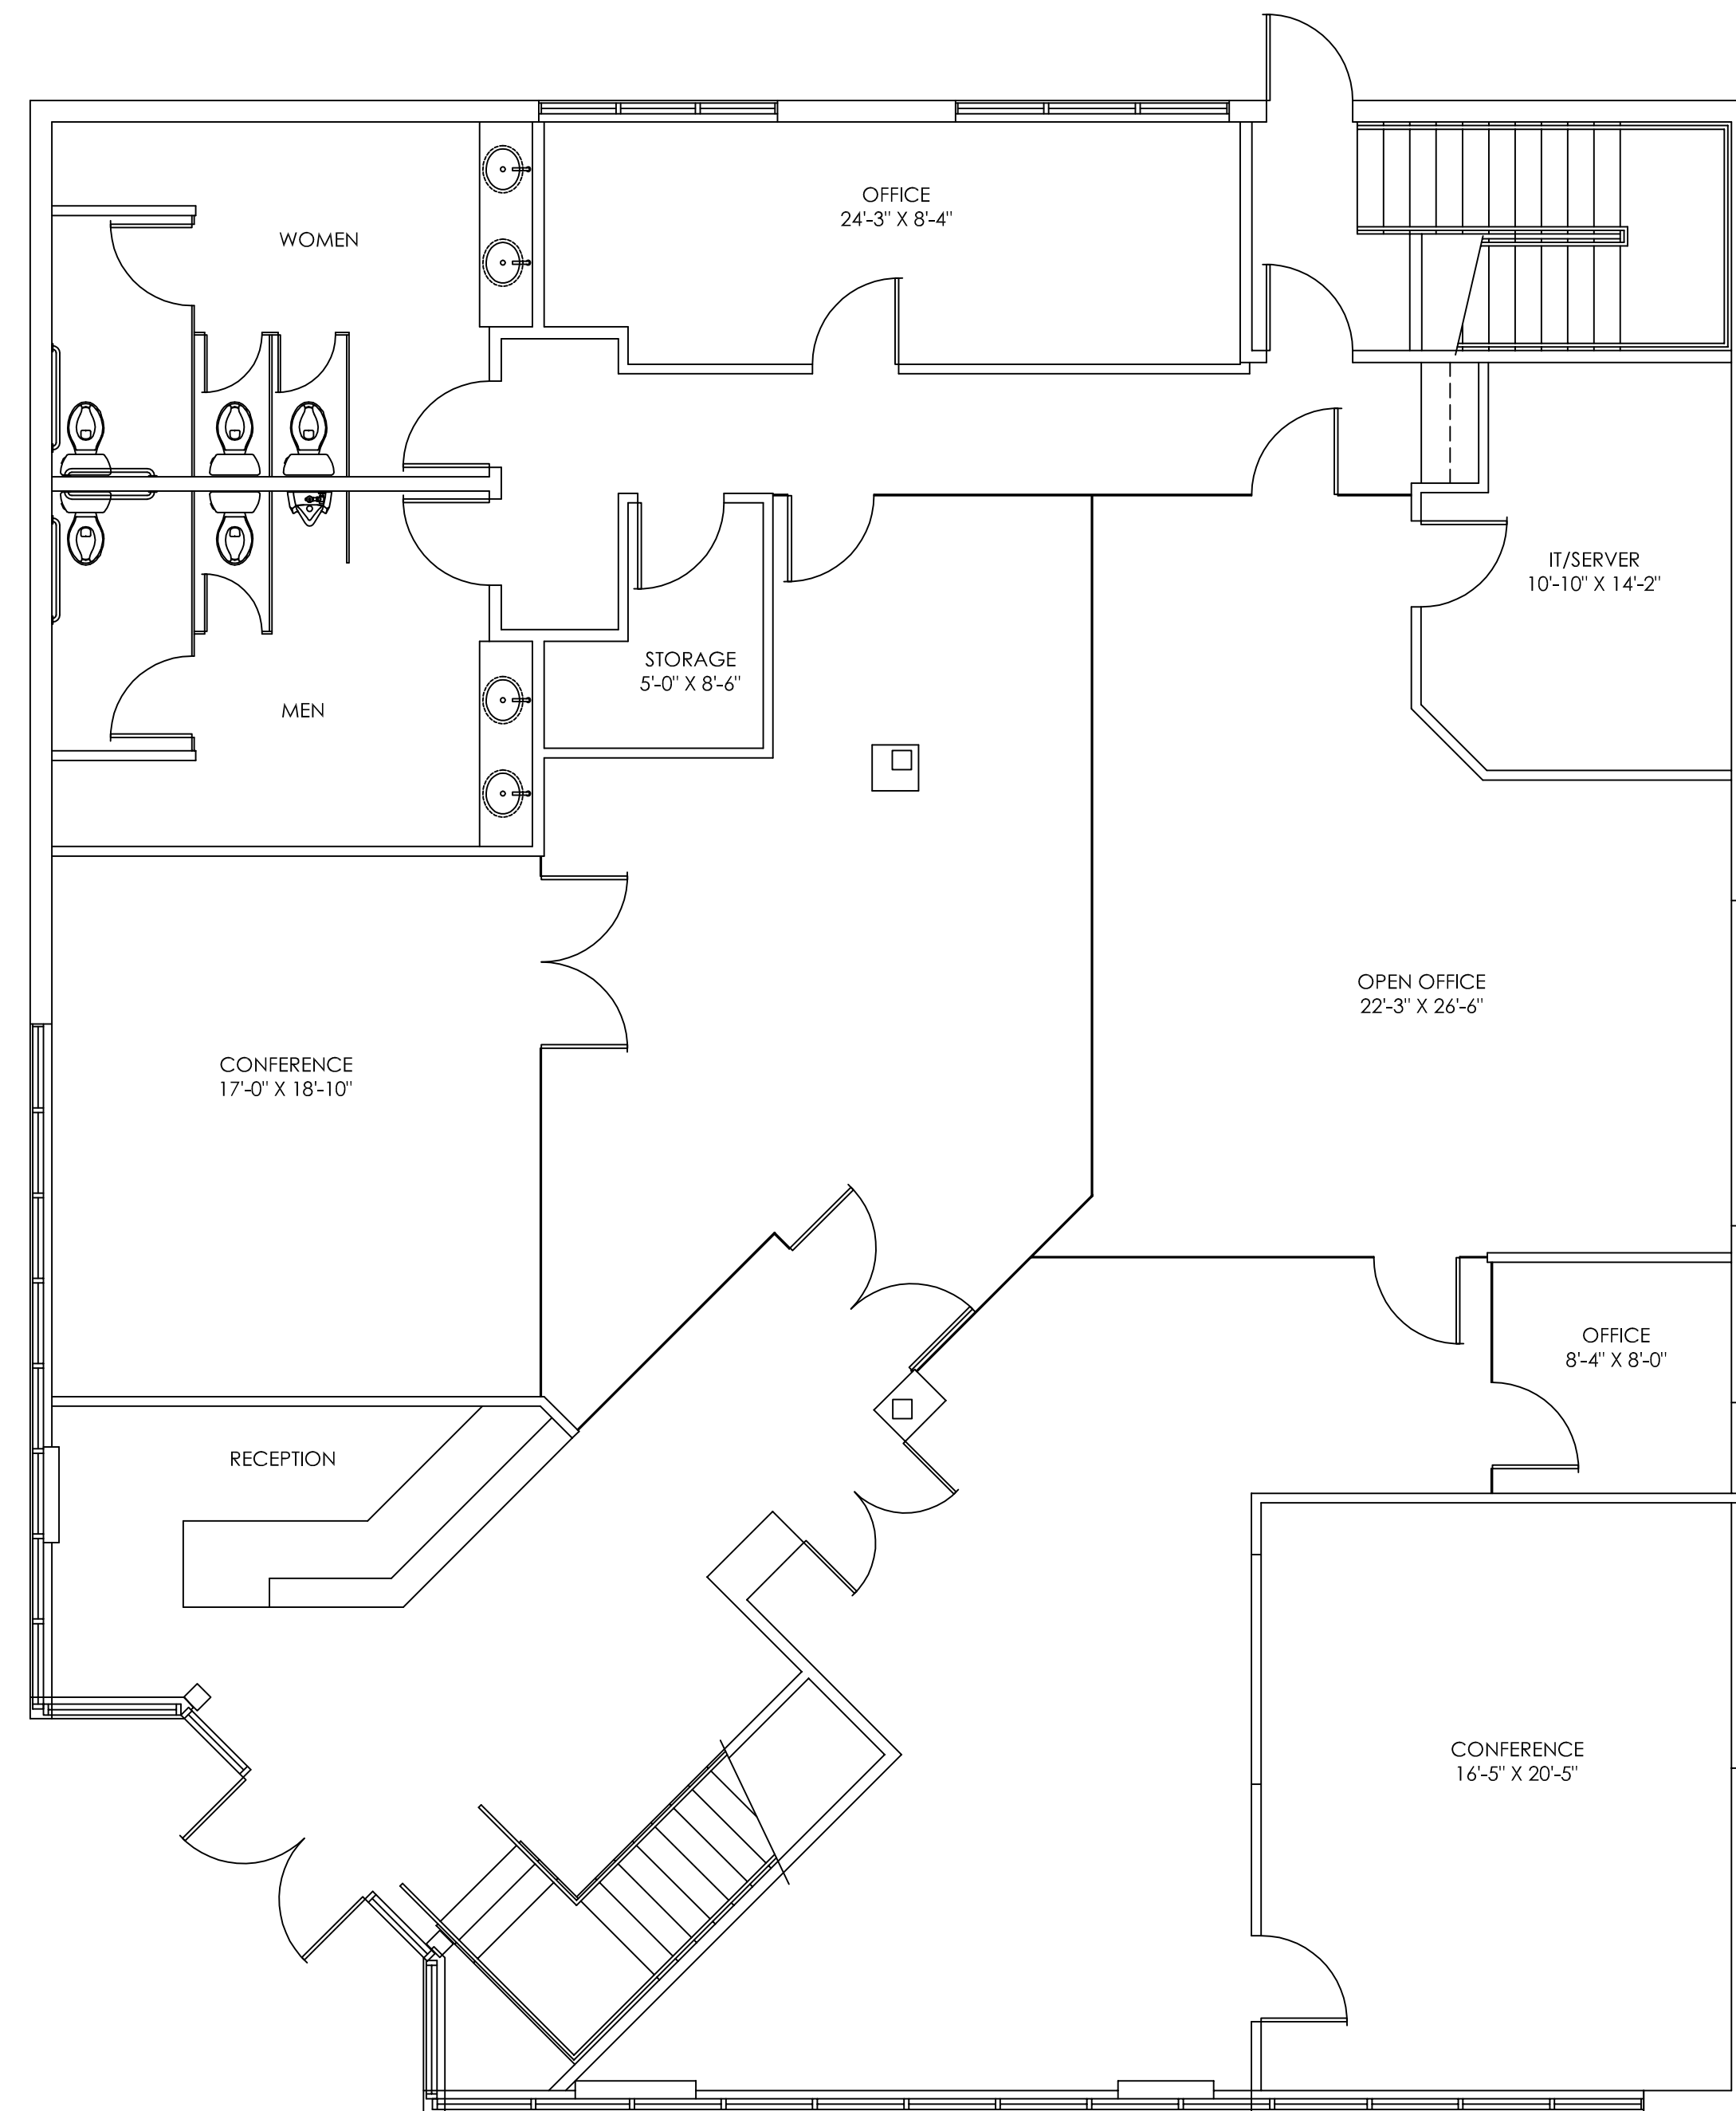

FIRST FLOOR PLAN

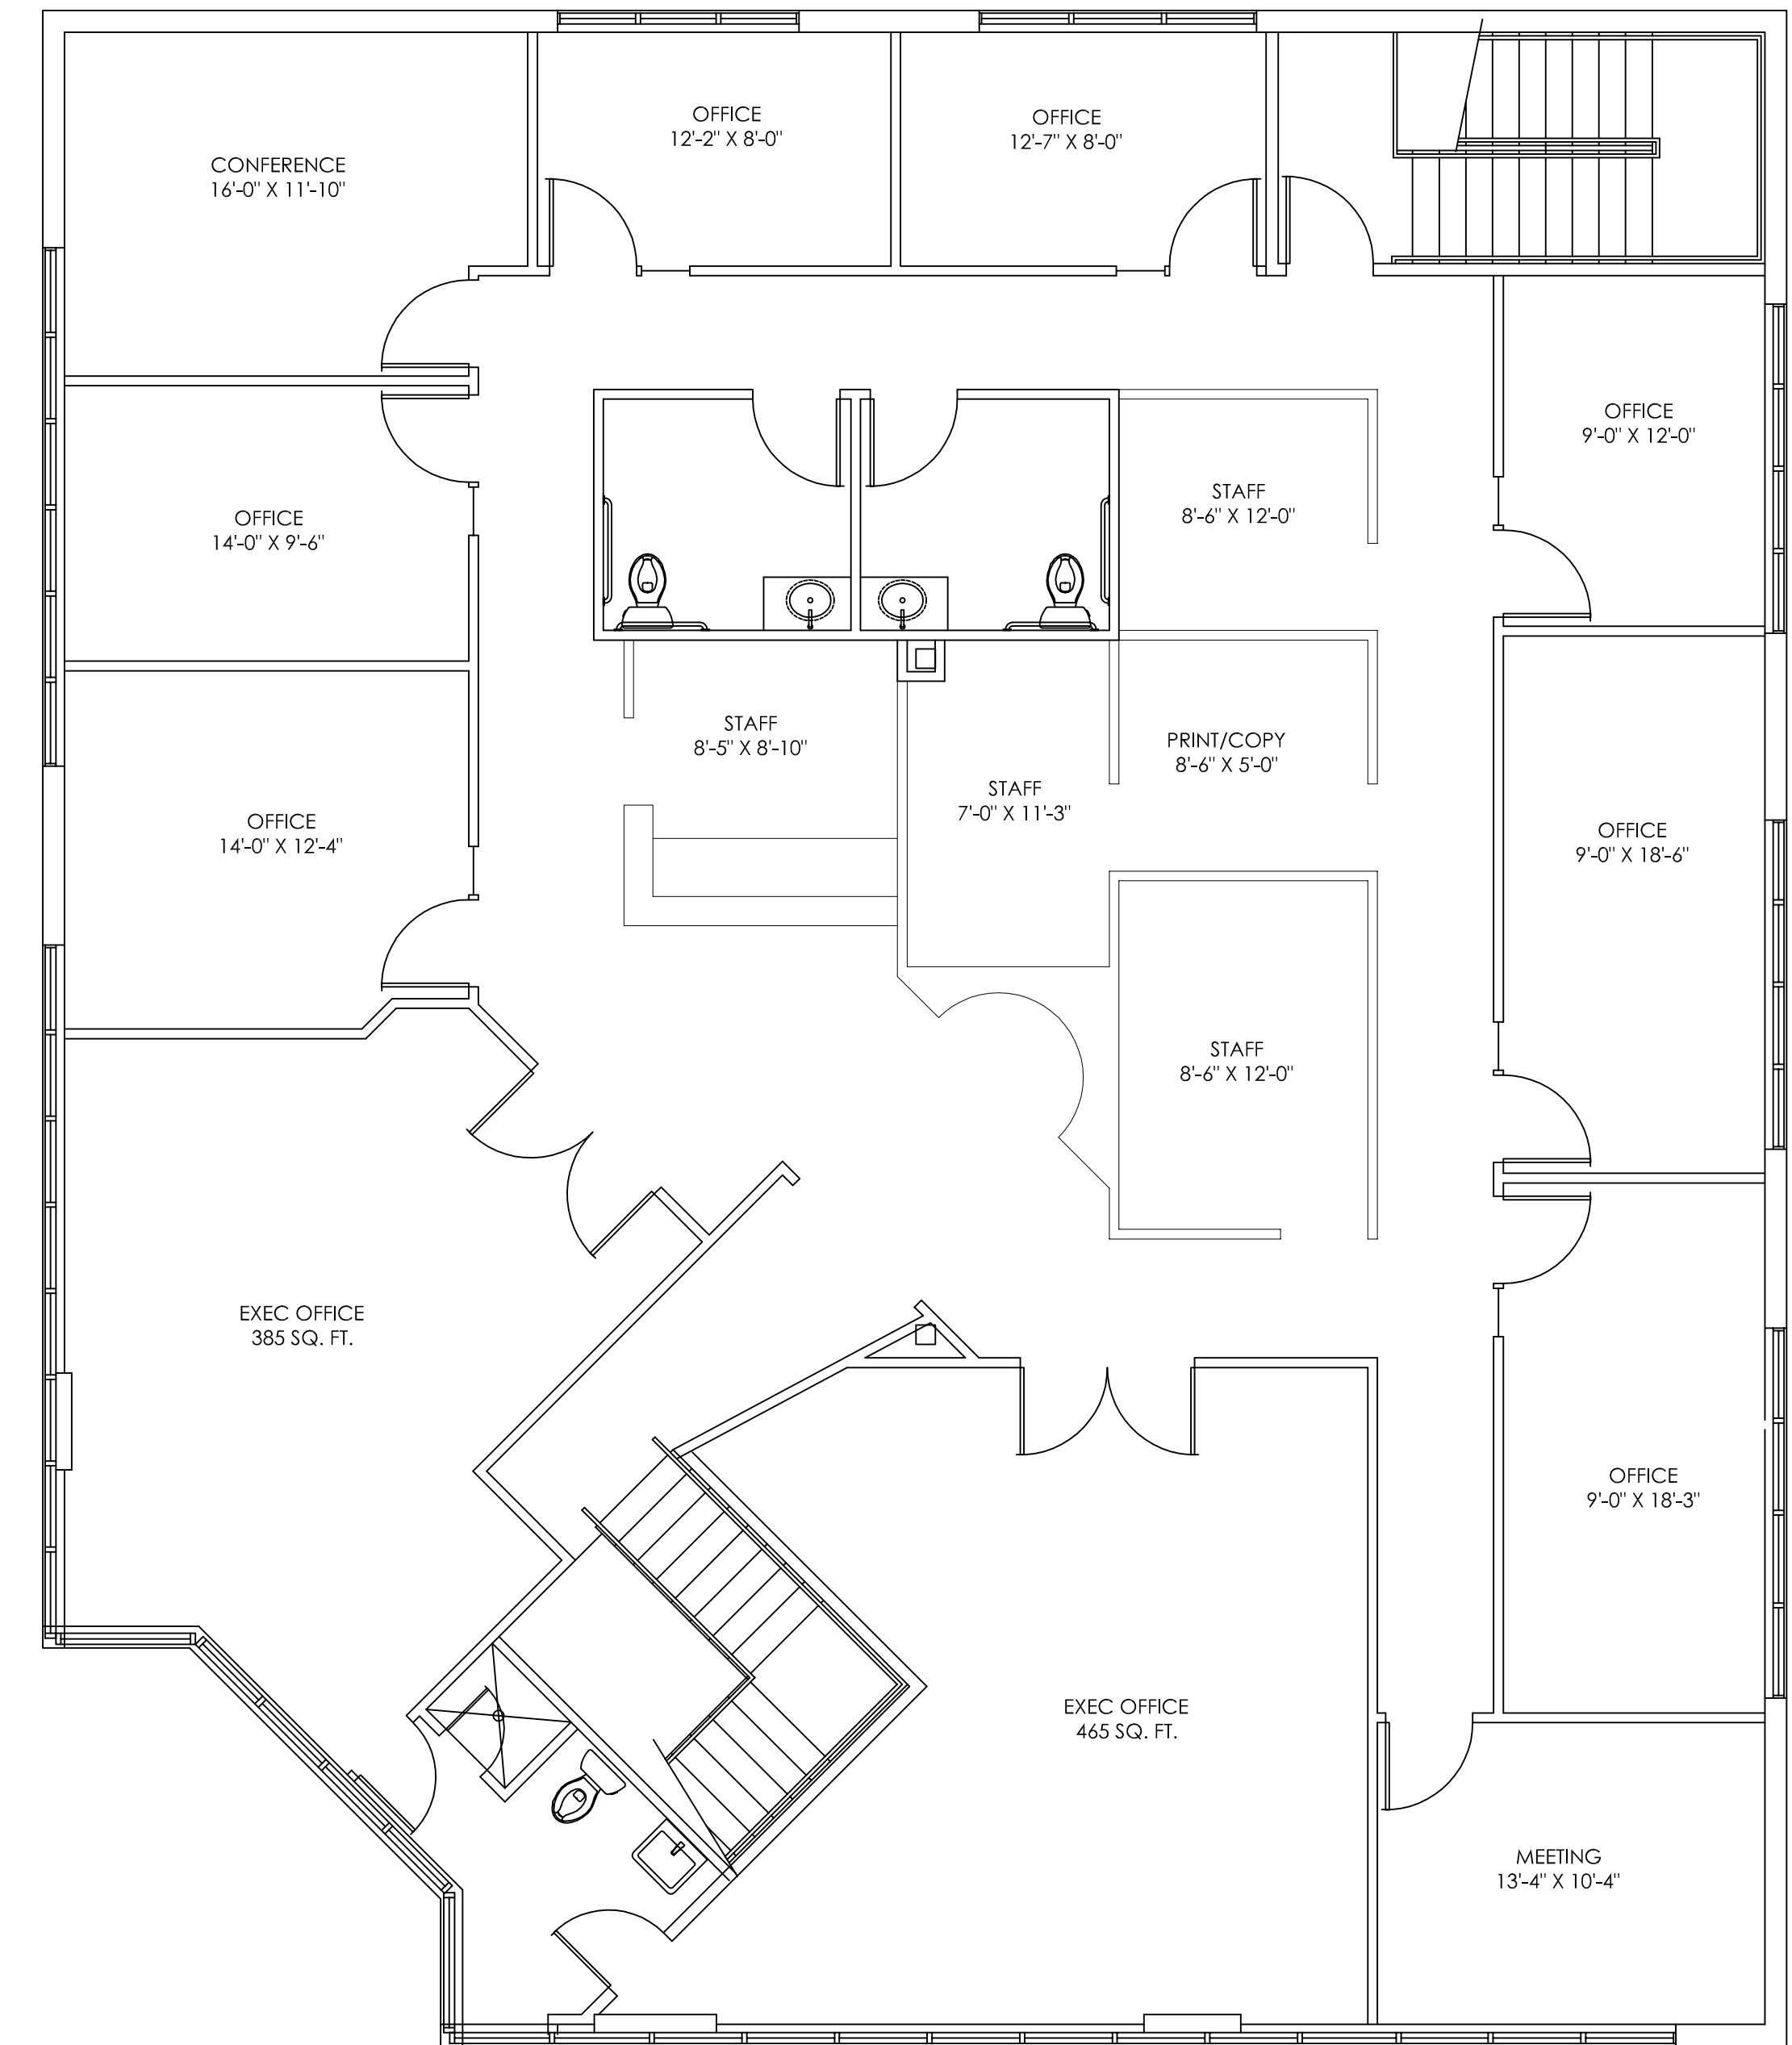

SECOND FLOOR PLAN

MONTADURA BUSINESS CENTER
11423 W.BERNARDO COURT, SAN DIEGO, CA 92127

SAF STUDIO
DESIGN & CONSULTING
4732 RENOVO WAY SAN DIEGO, CA 92124