



Note: For Further Topographical information, please refer to Indigo Survey's Ltd. DWG 22509/1

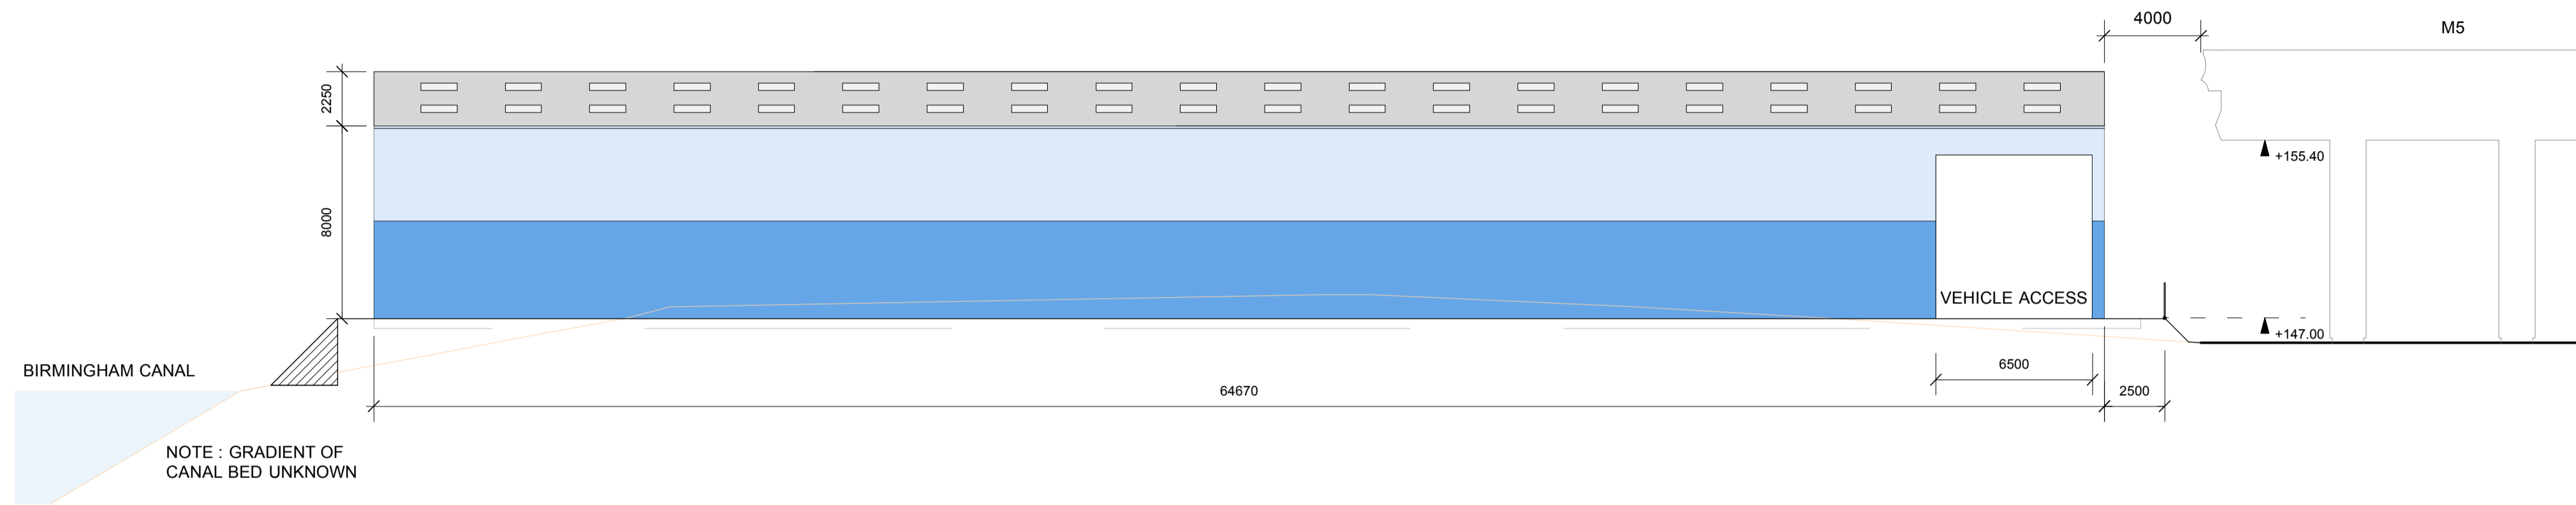


- Key**
- Proposed Underside of slab level
  - Estimated Current Ground Levels At Building Edge
  - Zone for Gambion Infill


1 ELEVATION A  
Scale: 1:200

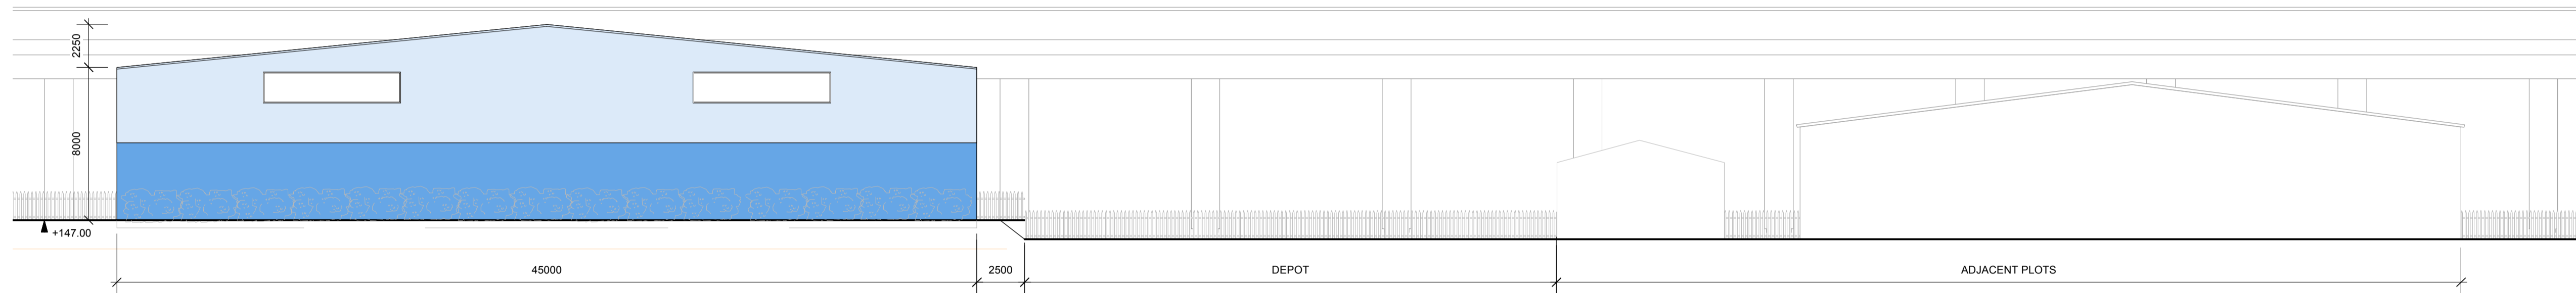


2 ELEVATION B  
Scale: 1:200

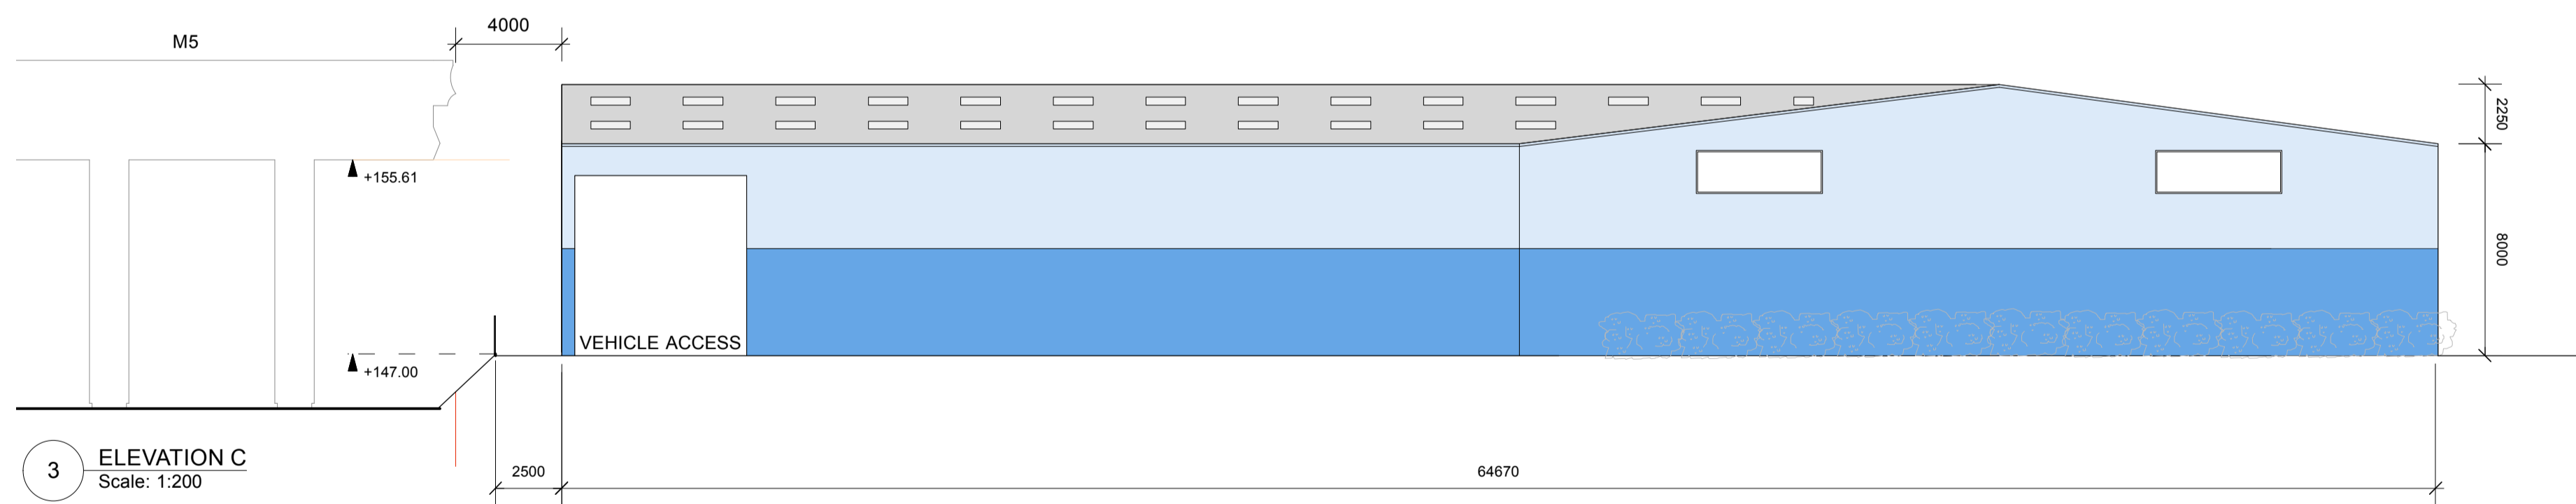

3 ELEVATION C  
Scale: 1:200

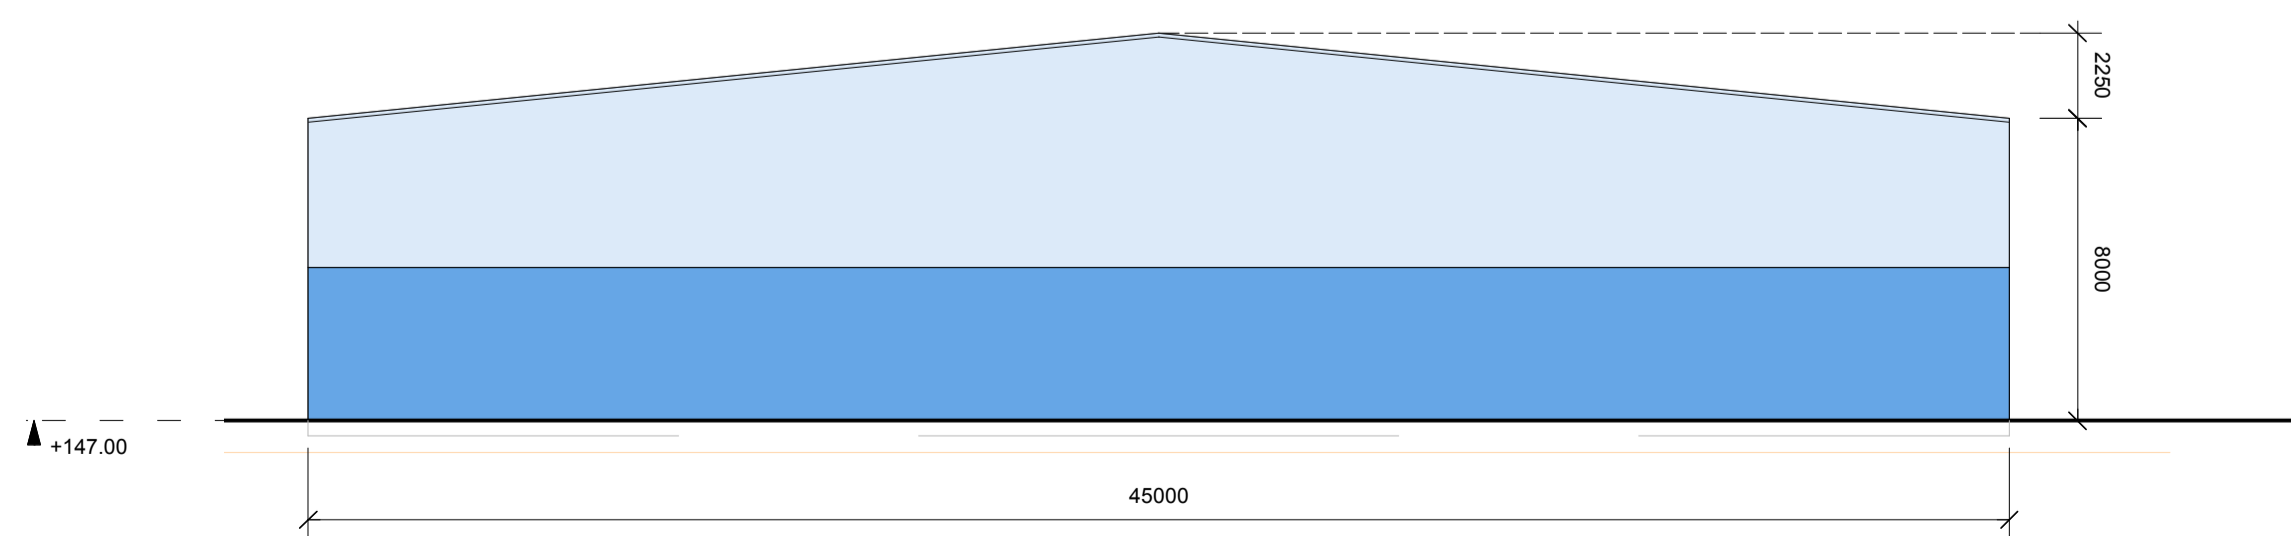

4 ELEVATION D  
Scale: 1:200

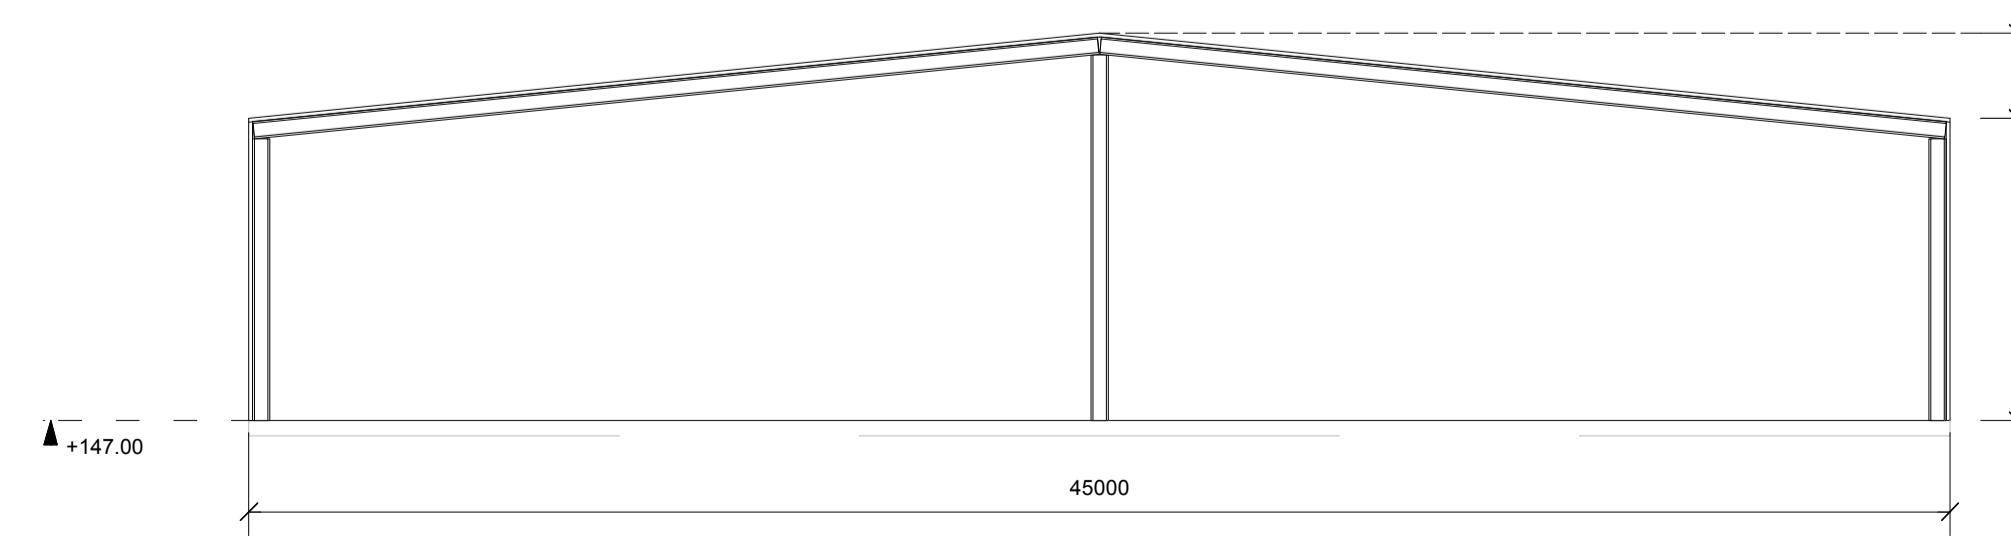

5 SECTION AA  
Scale: 1:200

Revision	Date	Description
B	05/05/16	Elevations A and C Updated so the building line is further from the Highway
A	04/08/15	Elevation C Updated

Client	J & P LEWIS METALS LTD BLAKELEY HALL ROAD, OLDBURY BIRMINGHAM B69 4ET				
Project	NEW BUILDING 20T COIL PROCESSING				
Title	PROPOSED ELEVATIONS				
Drawn	CW	Checked		Scale	1:200 @ A1
Cad Op	CW	Date	31-07-15	DO NOT SCALE FROM THIS DRAWING CHECK ALL DIMENSIONS ON SITE THIS DRAWING IS COPYRIGHT	
Drawing No.	006			Preliminary	<input type="checkbox"/>
				Final	<input type="checkbox"/>
				Revision	B