

# ANTIQUES WAREHOUSE LOFTS


SAN ANTONIO, TX

LOCATION MAP



PROJECT  
LOCATION

\*NOTE: LOCATION MAP  
NOT TO SCALE

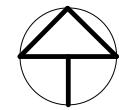


PROPOSED STREET LEVEL ENTRY




PRELIMINARY

PROPOSED LEVEL 1 FLOOR PLAN

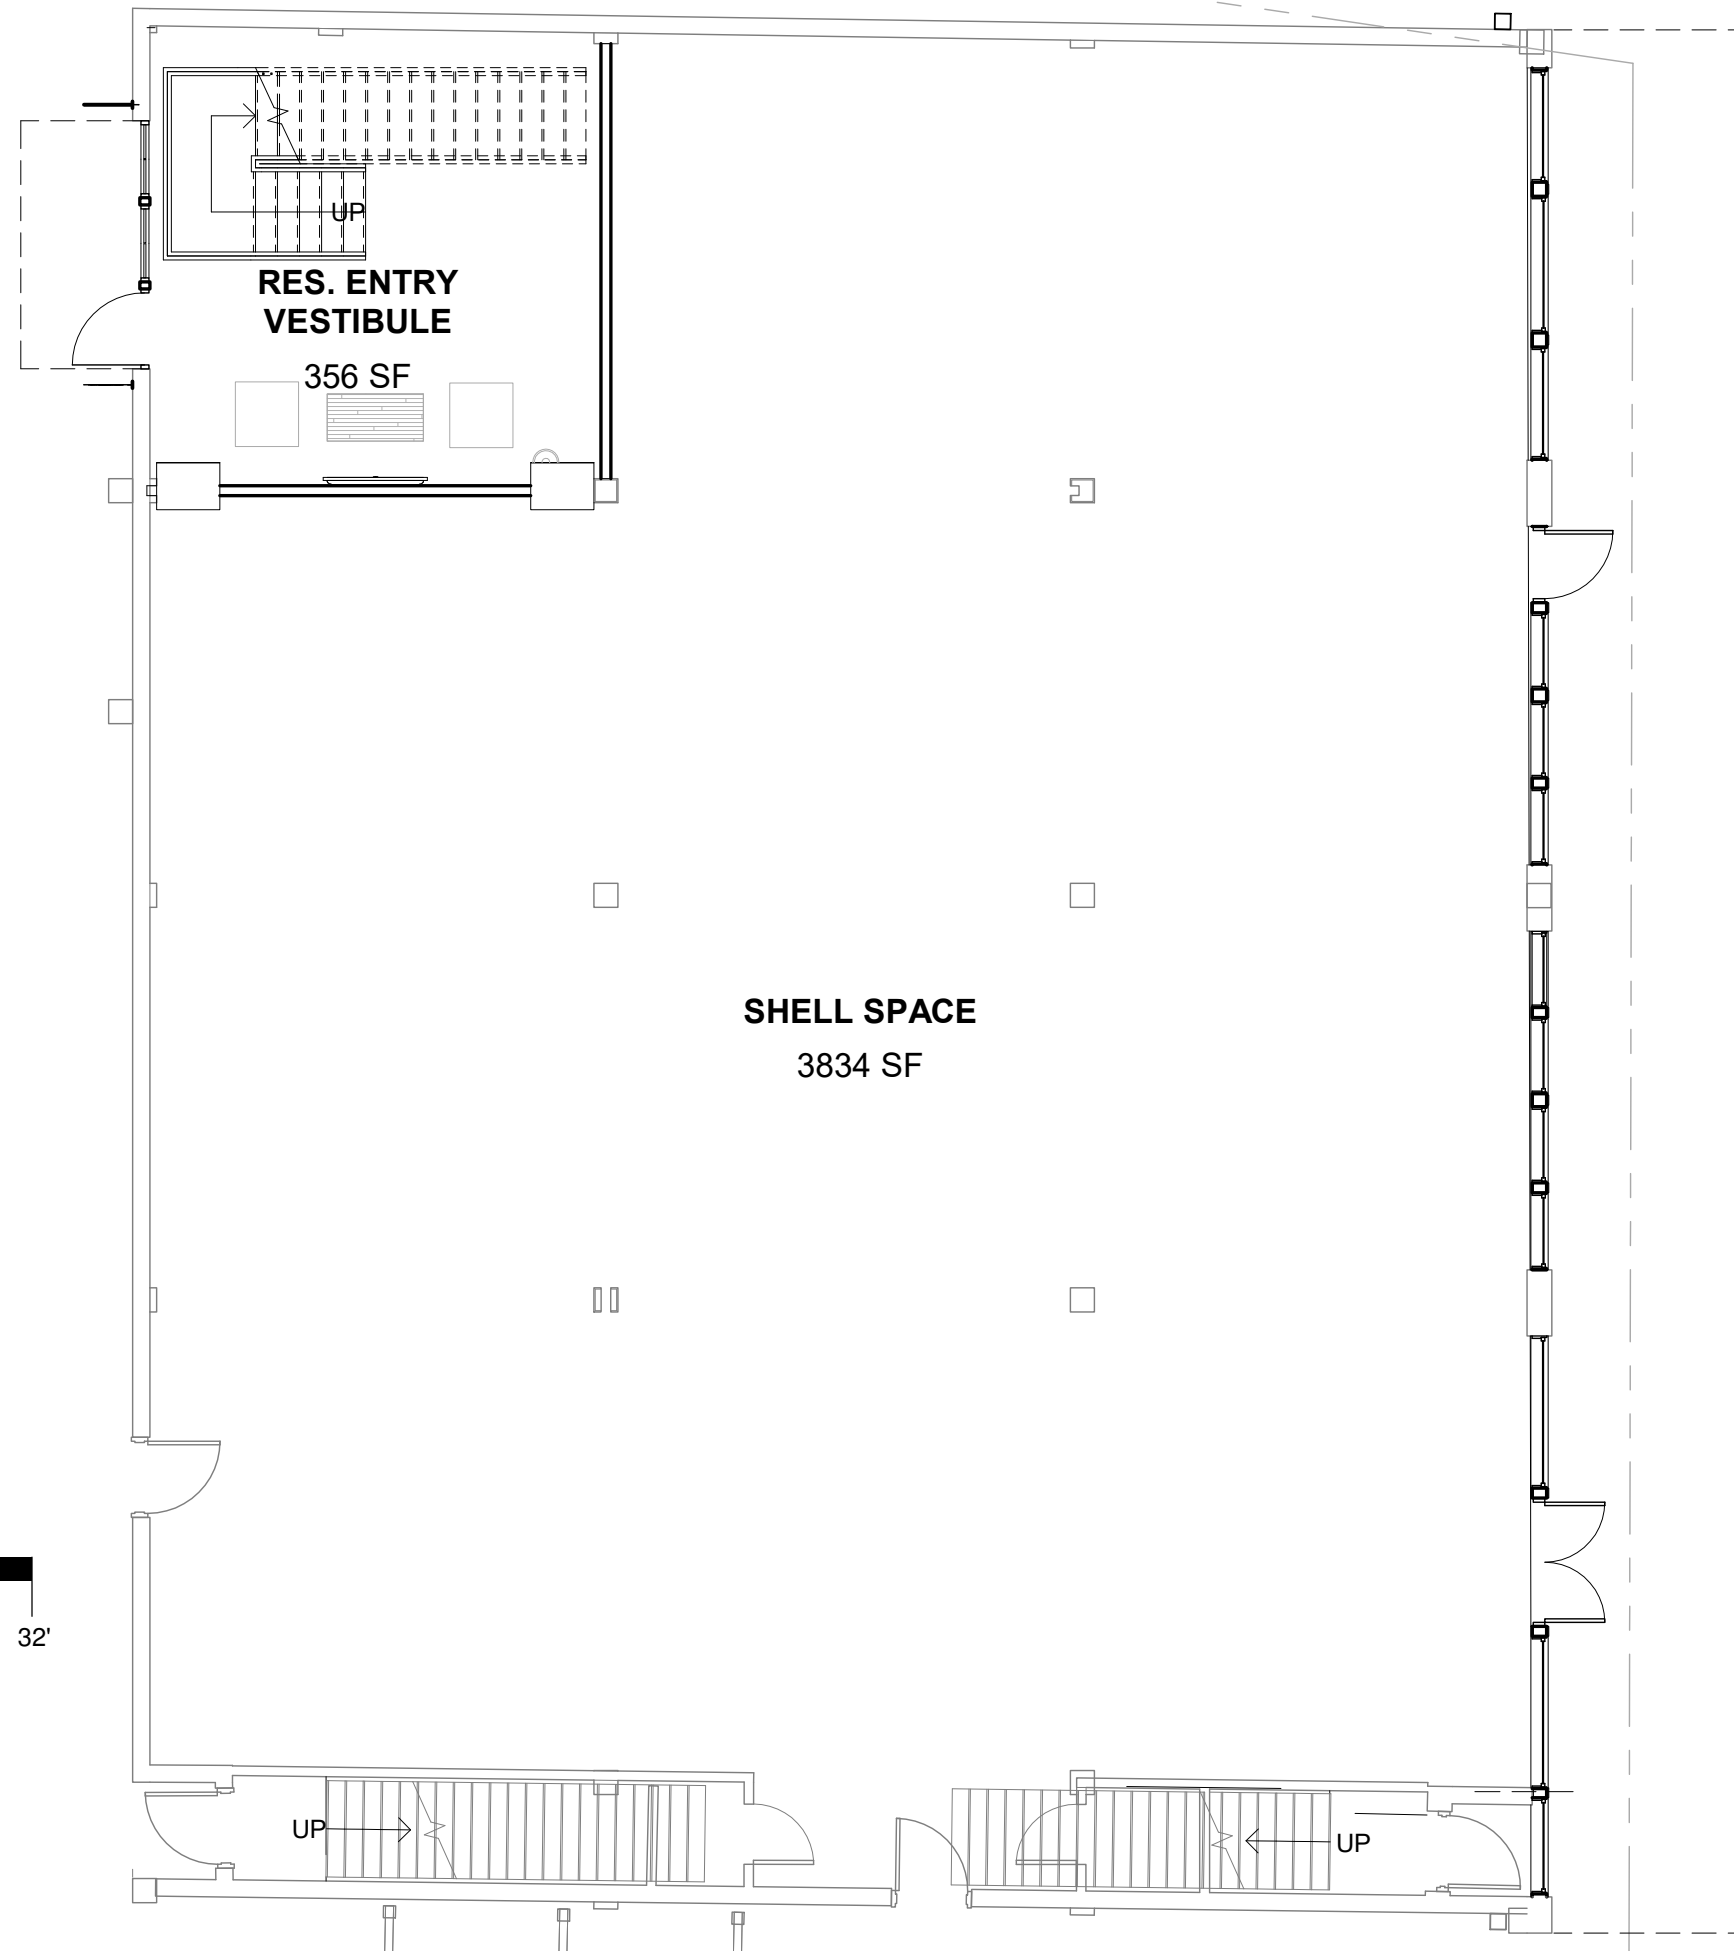


Graphic Scale: 1 inch = 8 feet

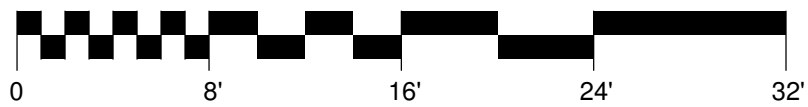

**PROPOSED LEVEL 2 FLOOR PLAN**

**UNIT AREA TABLE**


<b>UNIT 1</b>	<b>688 SF</b>
<b>UNIT 2</b>	<b>621 SF</b>
<b>UNIT 3</b>	<b>630 SF</b>
<b>UNIT 4</b>	<b>628 SF</b>
<b>UNIT 5</b>	<b>629 SF</b>
<b>UNIT 6</b>	<b>628 SF</b>
<b>UNIT 7</b>	<b>817 SF</b>
<b>UNIT 8</b>	<b>806 SF</b>
<b>TOTAL</b>	<b>5,447 SF</b>

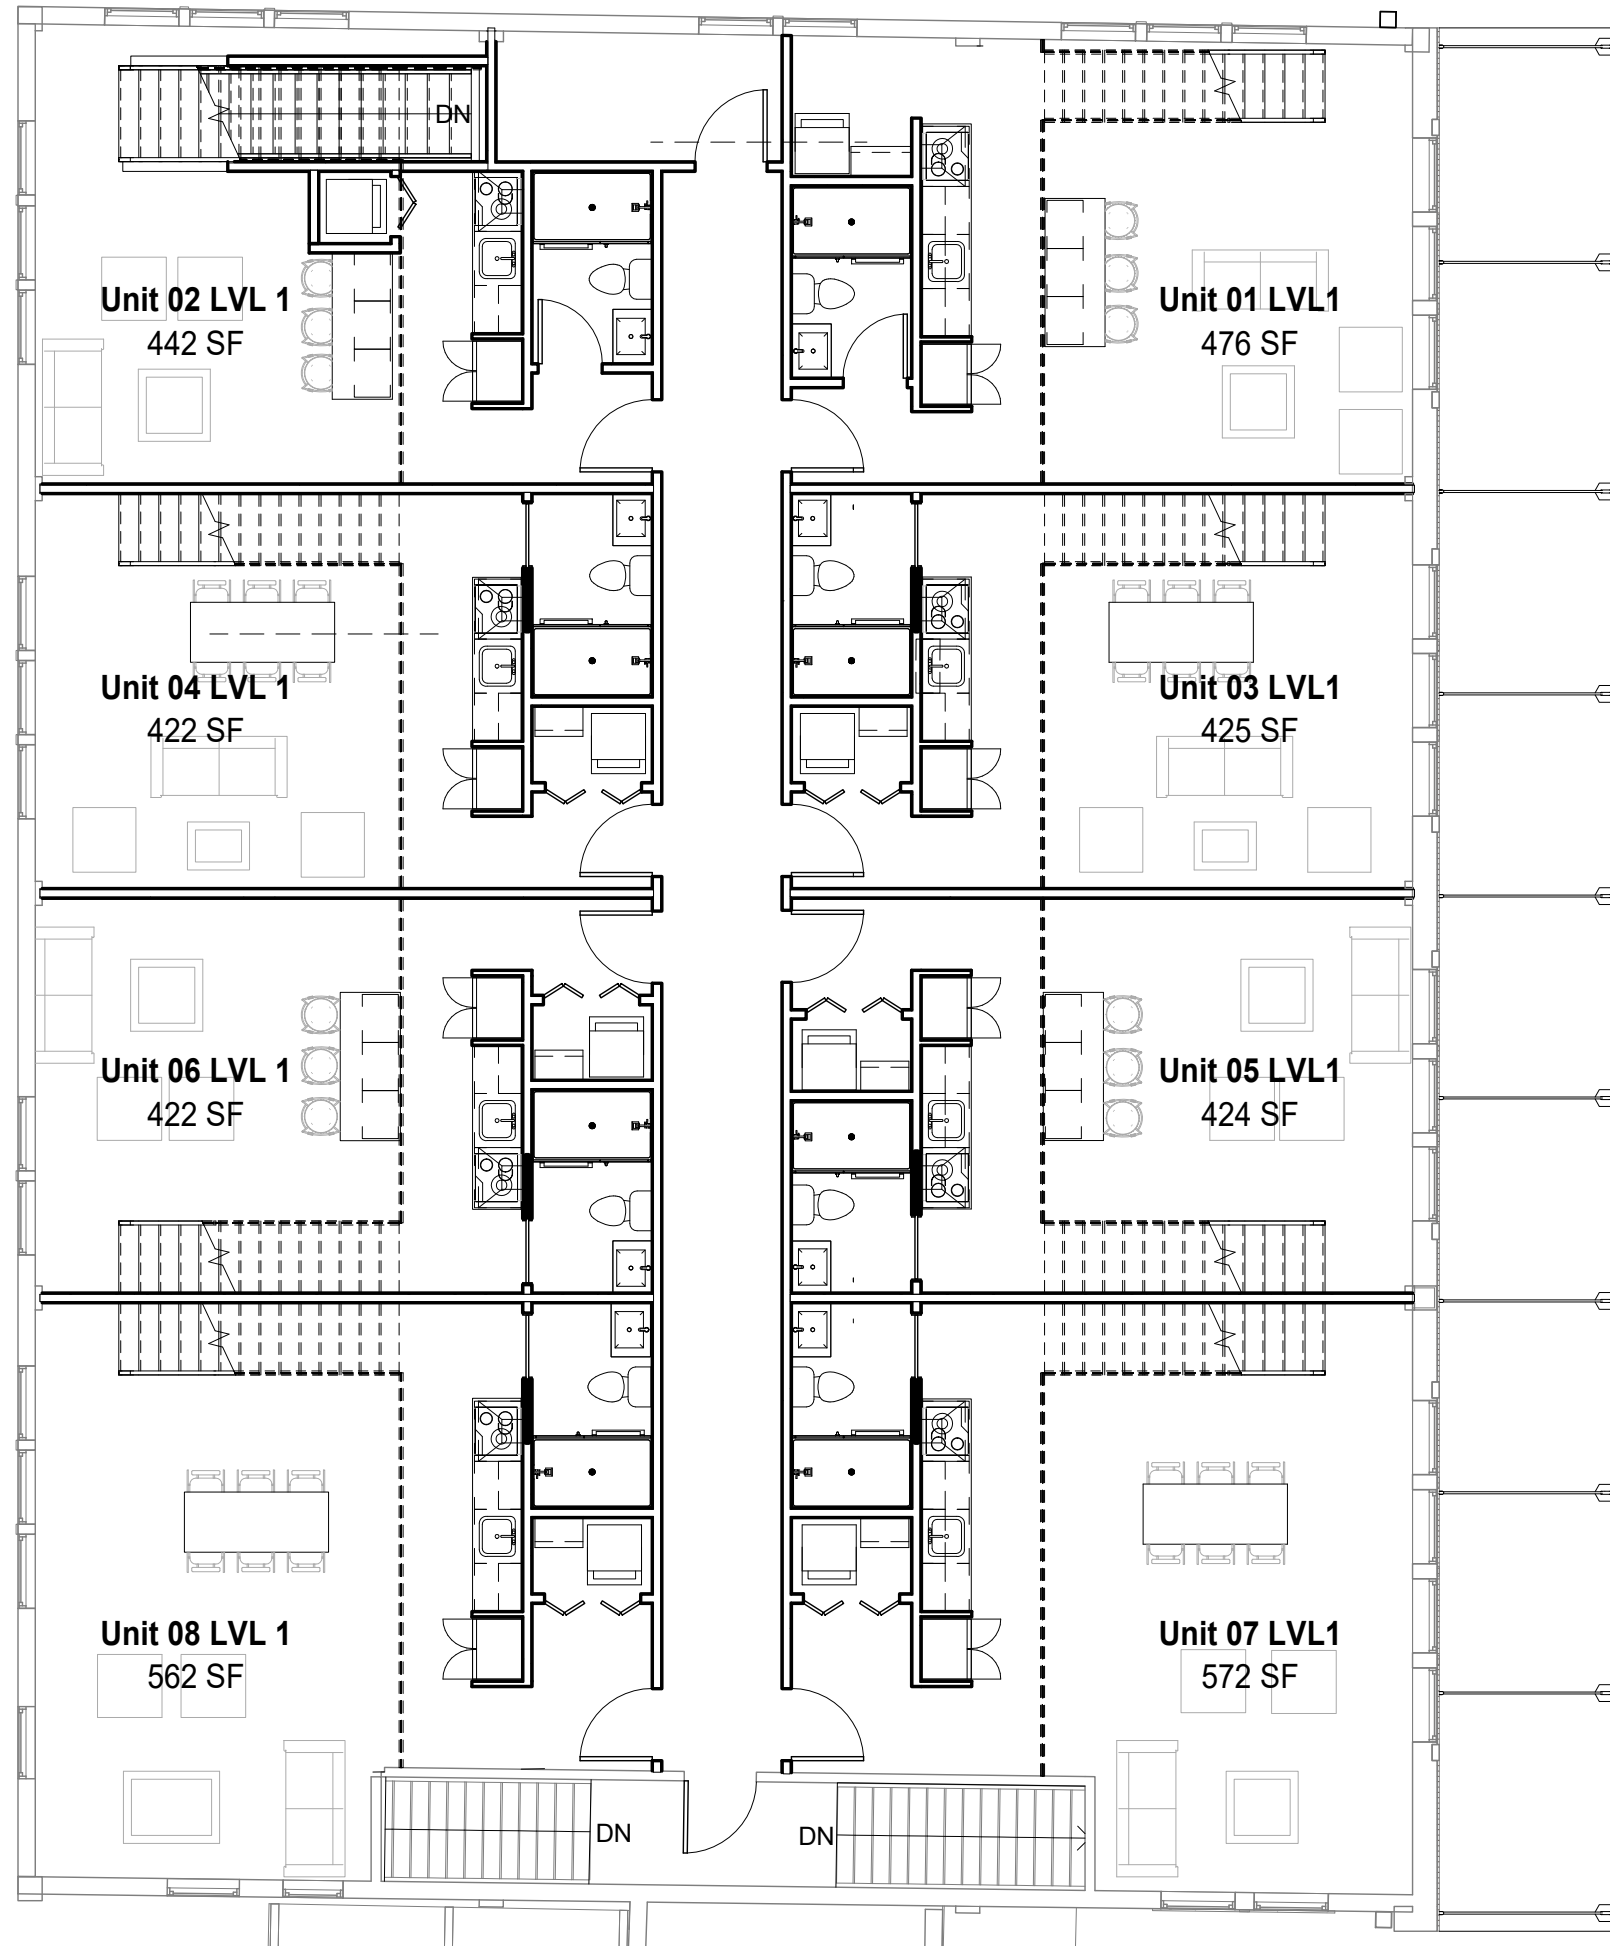


Graphic Scale: 1 inch = 8 feet



PROPOSED LOFT FLOOR PLAN

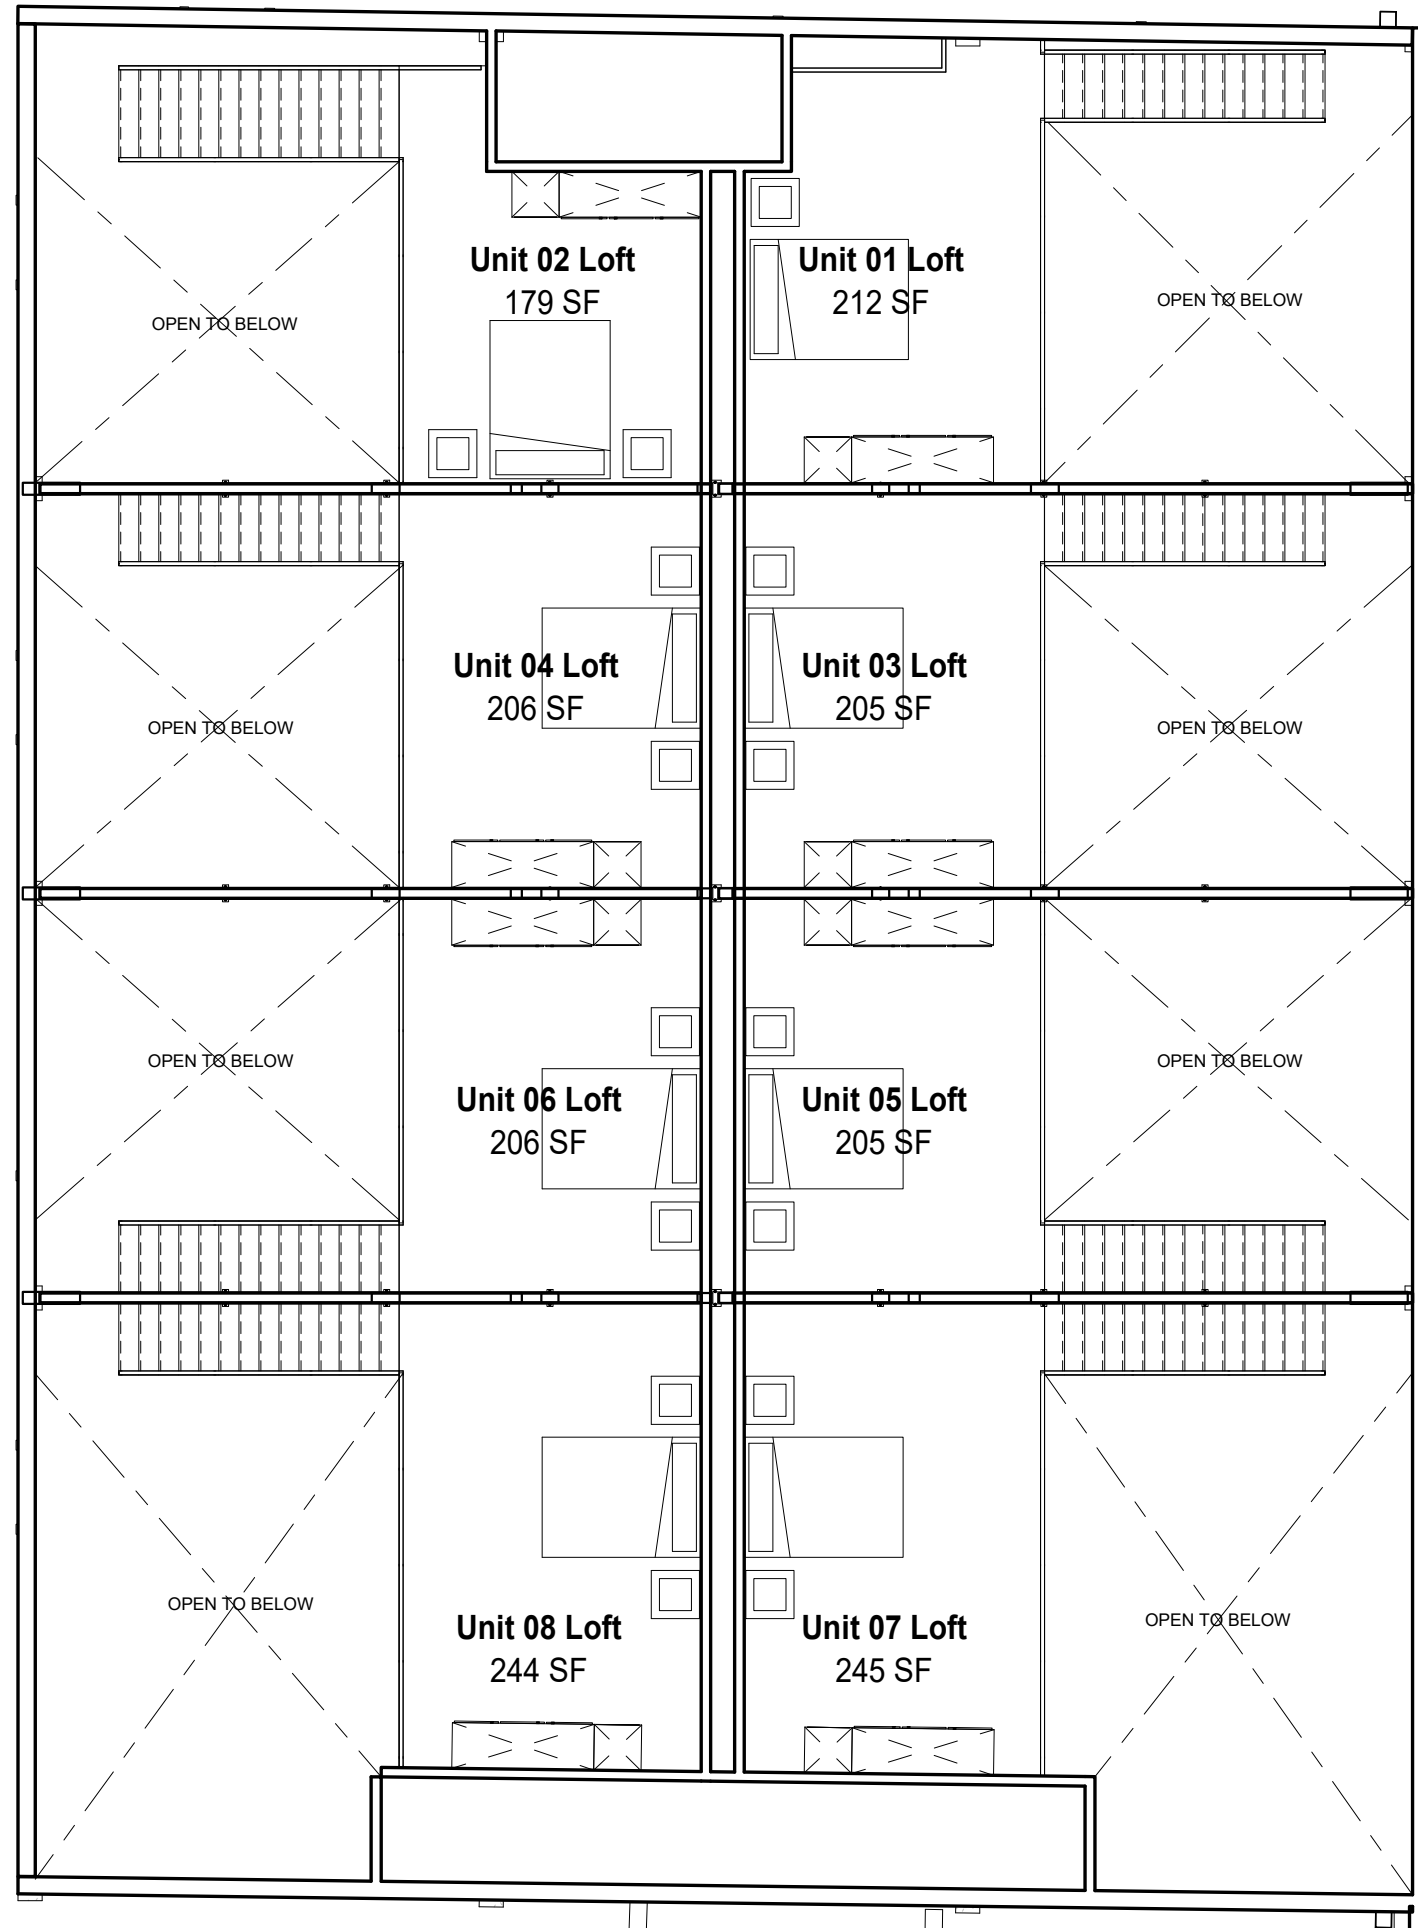

Graphic Scale: 1 inch = 8 feet

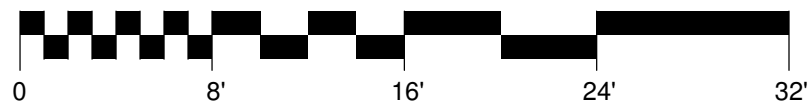

PRELIMINARY

HARRIS BAY



PRELIMINARY



PRELIMINARY







PRELIMINARY





CREO

BELIEVE: CREATE

**W:** [www.creoarc.com](http://www.creoarc.com)

**E:** [info@creoarc.com](mailto:info@creoarc.com)

**P:** 210.943.3777



@creoarc