

Scale 1:50 @ A4



Project Address
 59 Newport Road
 Cwmcaru
 Newport NP11 7ND

Drawn By
 Robert Kimber
 59 Newport Road
 Cwmcaru
 Newport NP11 7ND

PROJECT
 59 Newport Road

PROJECT NO.
 02

ISSUE
 25/06/2021

Ground floor shop layout

A.3



Project Address
59 Newport Road
Cwmcaru
Newport NP11 7ND

Drawn By
Robert Kimber
59 Newport Road
Cwmcaru
Newport NP11 7ND


PROJECT
59 Newport Road

PROJECT NO.
02

ISSUE
25/06/2021

Upper ground floor shop layout

A.4

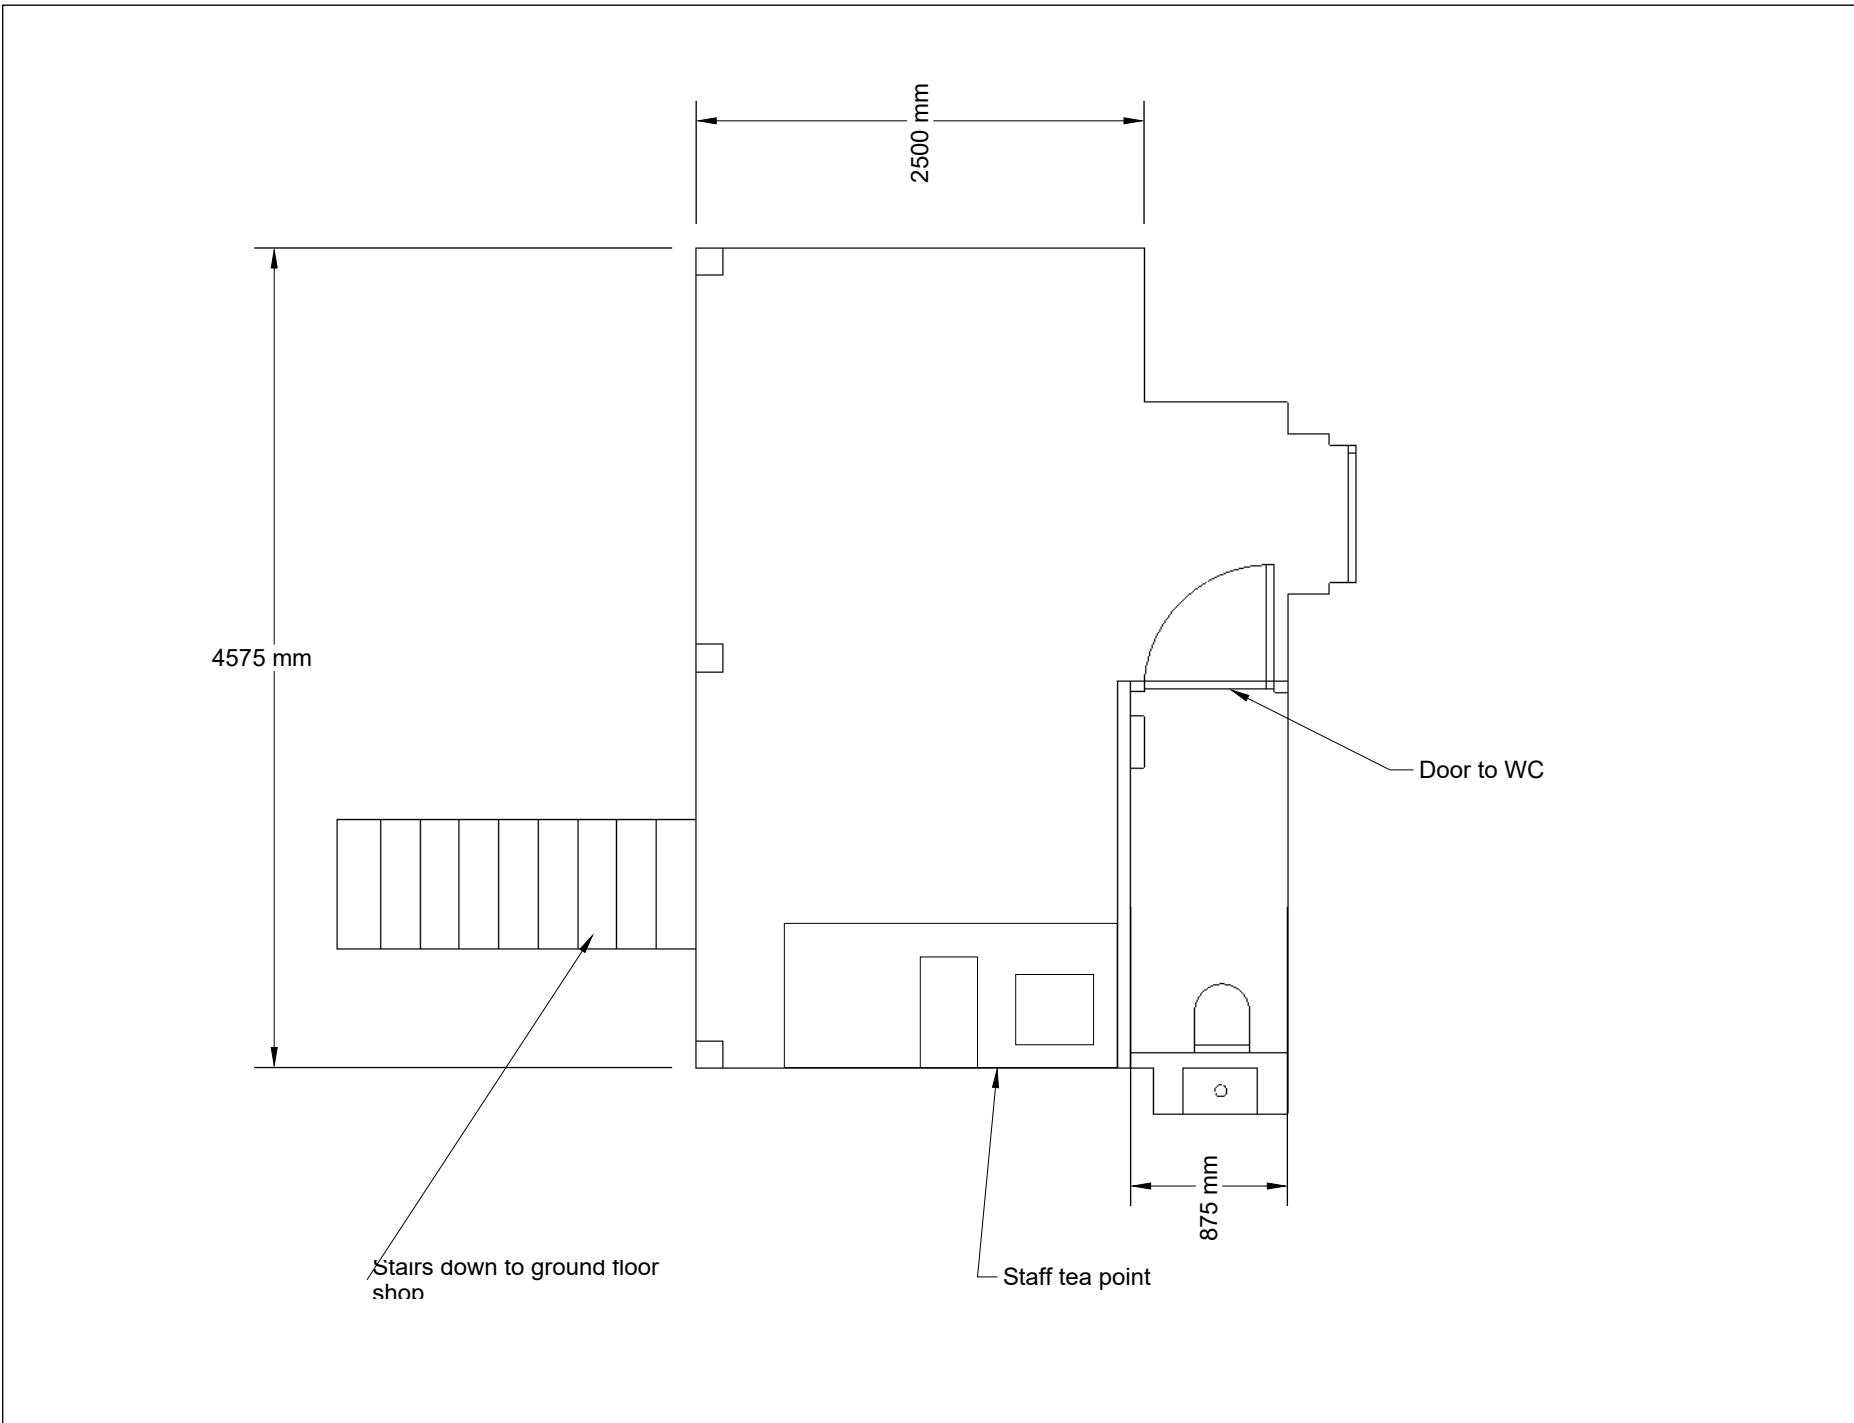

Scale 1:50 @ A4