


# Haymarket

## Estate 297 - Haymarket

Greater London / City of Westminster  
TQ 2980

St Albans House, 57-59 Haymarket  
Second Floor Office (East)  
Demise Plan

Plan 8

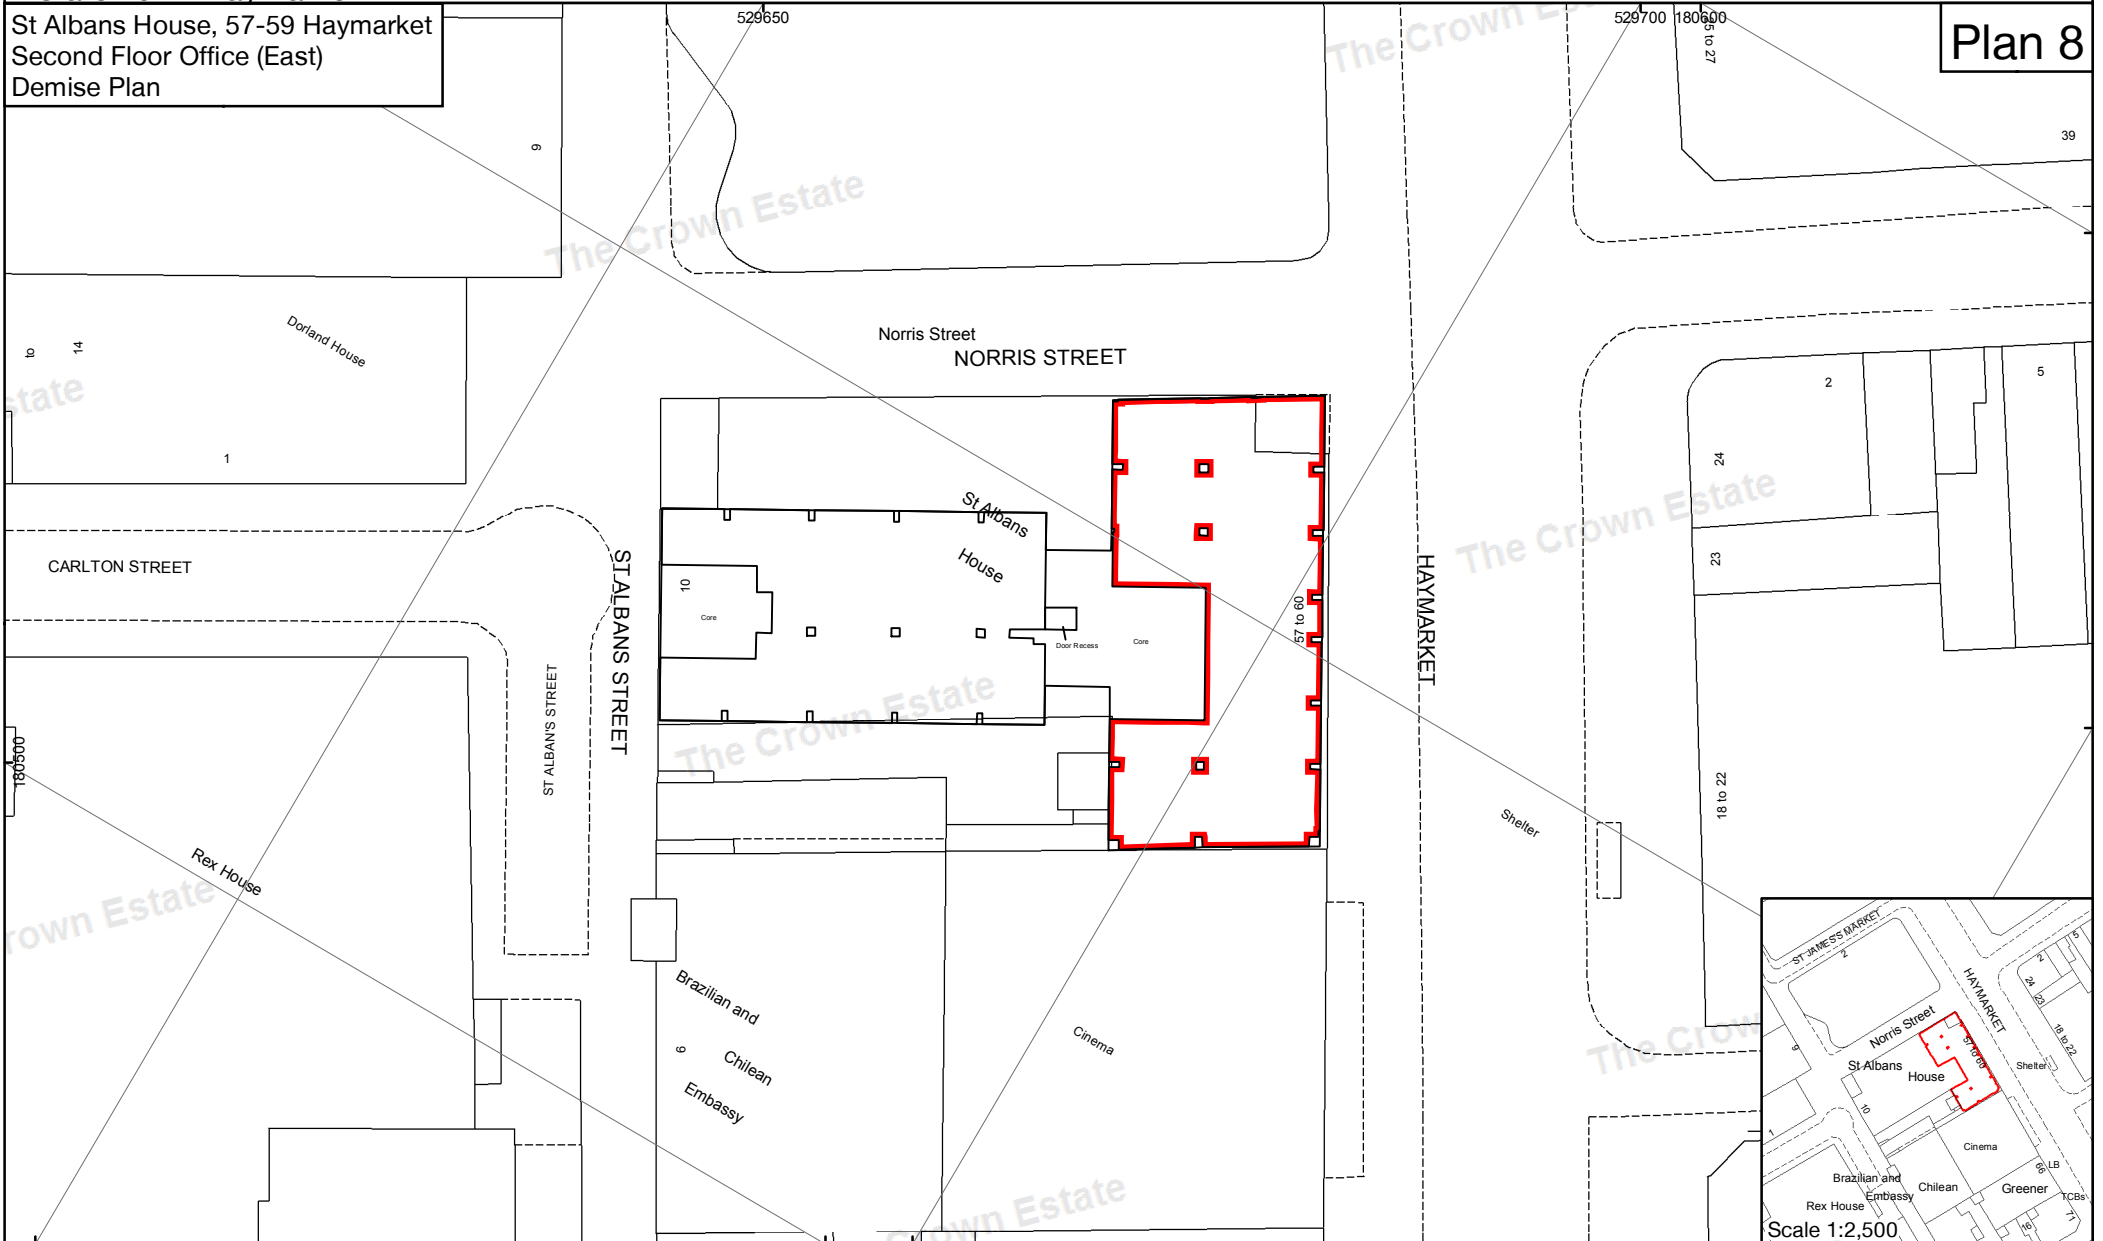

GIS_2018_1905_8_V2	1:500 @ A4	0 20 40 metres	Date: 11/01/2019
Author: SGP	QA: N/A		Property Ref: 0005269

OS Edn: March 2018 MasterMap. Data Source : Plowman Craven.  
© Crown copyright and database rights 2018 Ordnance Survey 100019722.  
You are not permitted to copy, sub-license, distribute or sell any of this data to third parties in any form.  
<http://www.thecrownestate.co.uk/ordnance-survey-licence>