



FIRST FLOOR

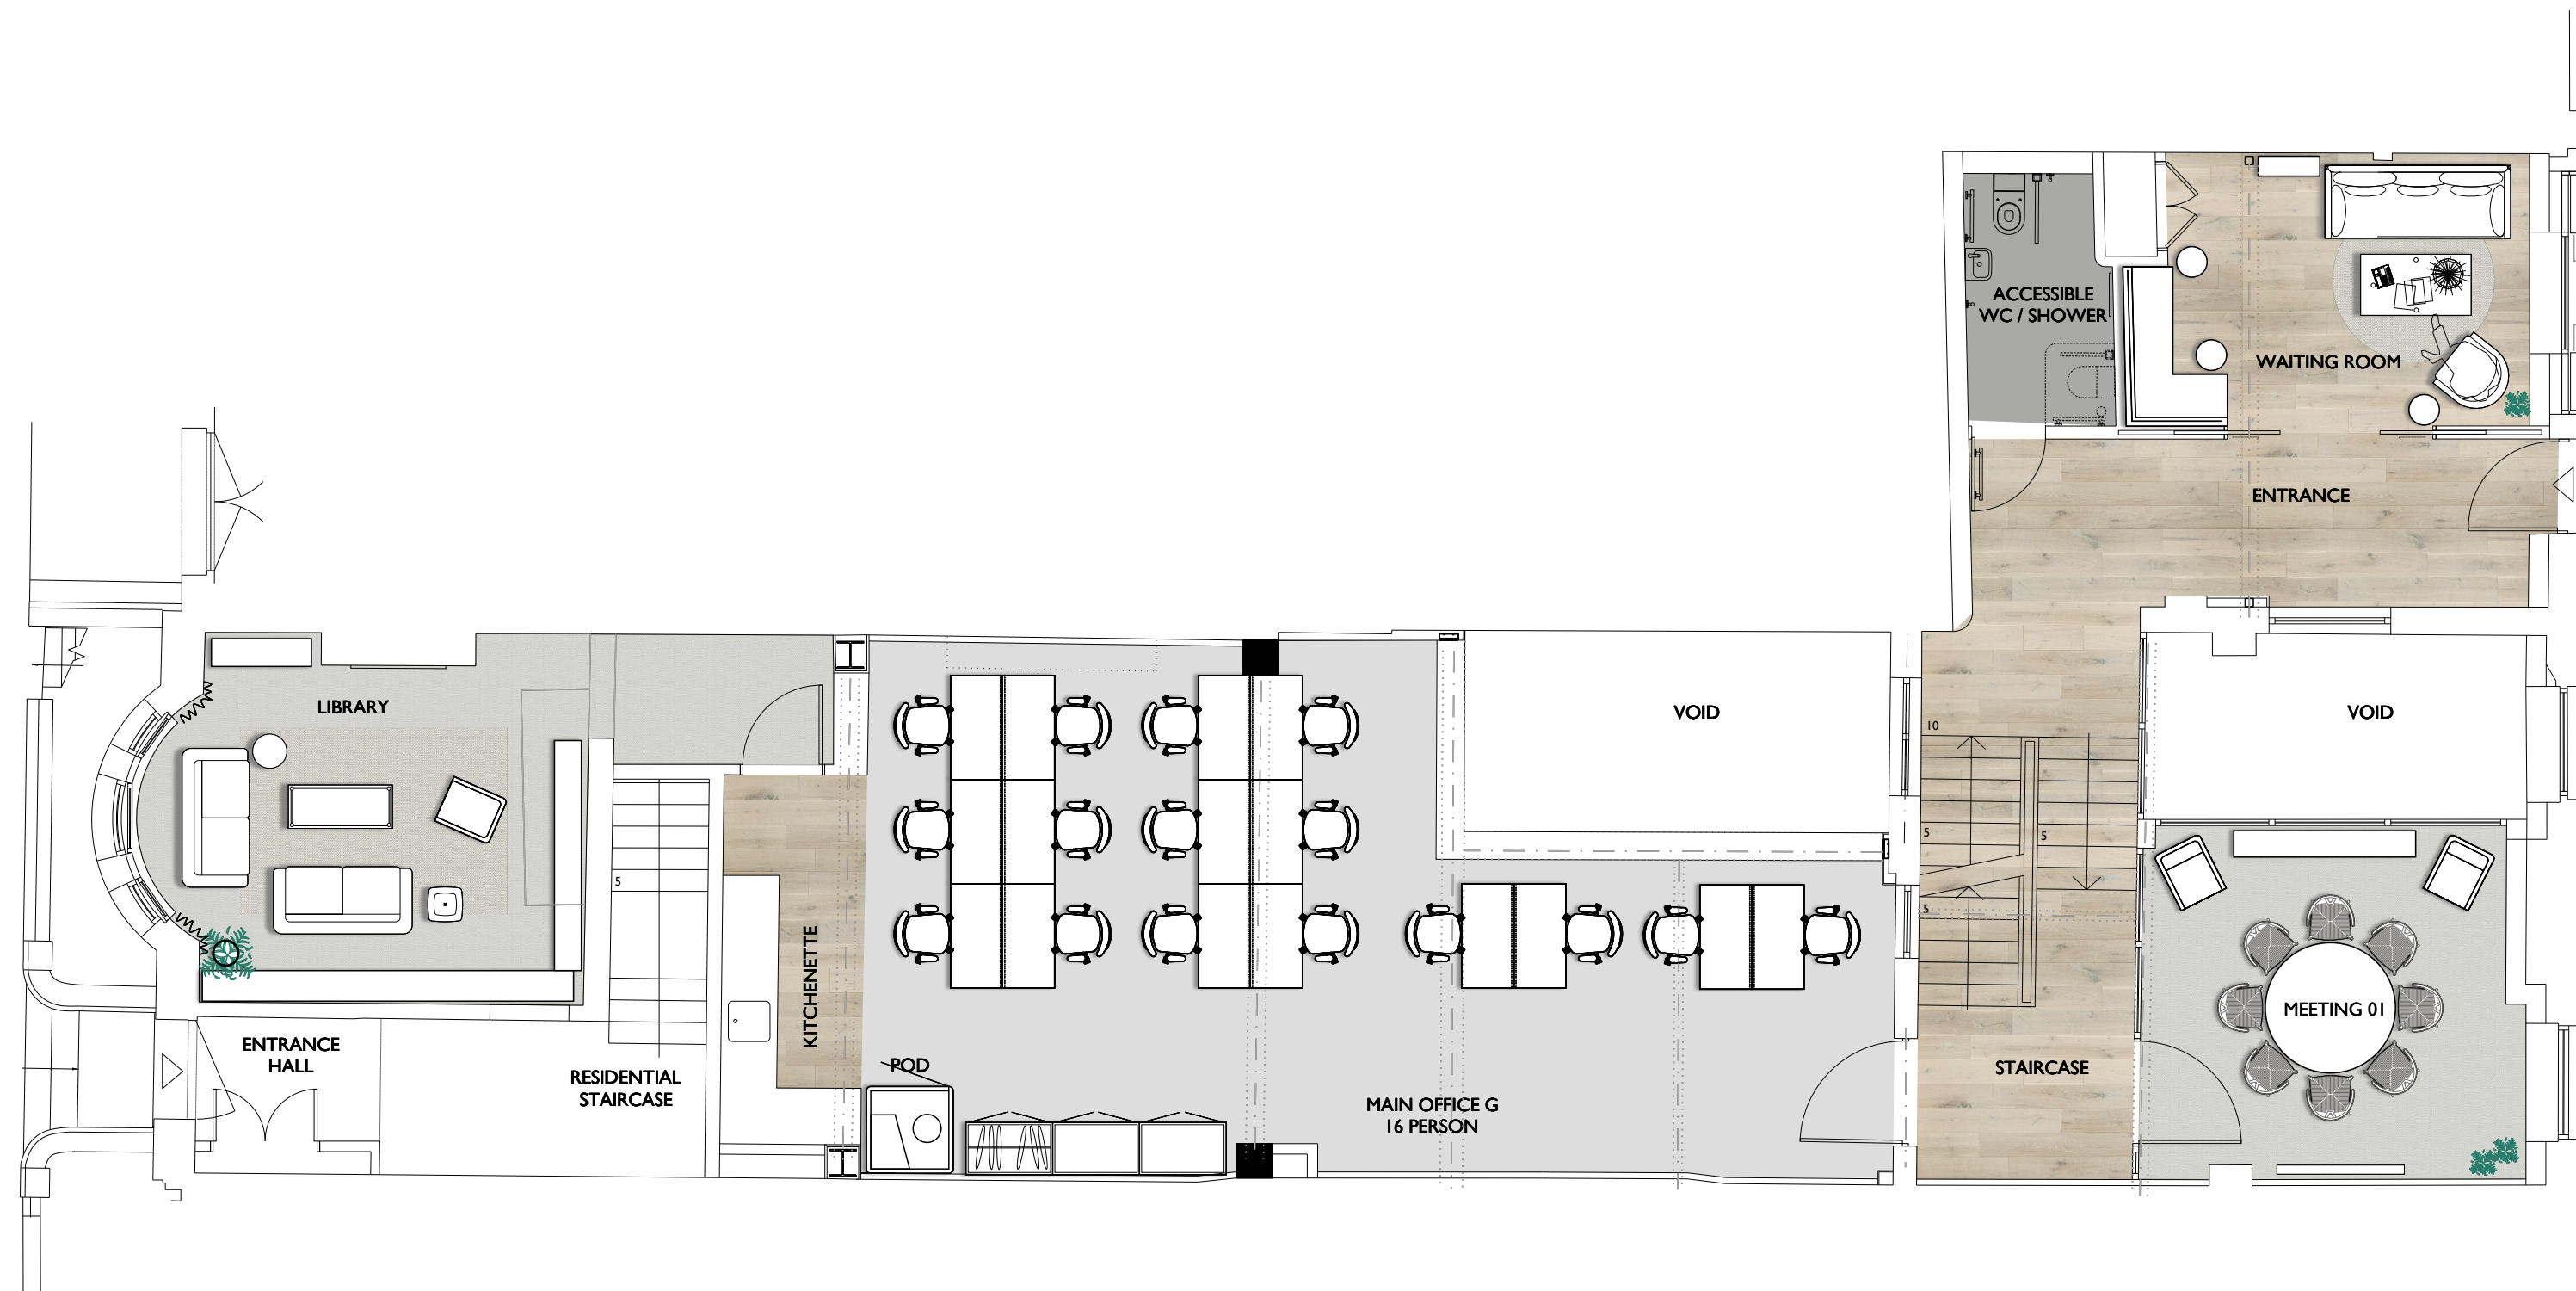

GROUND FLOOR

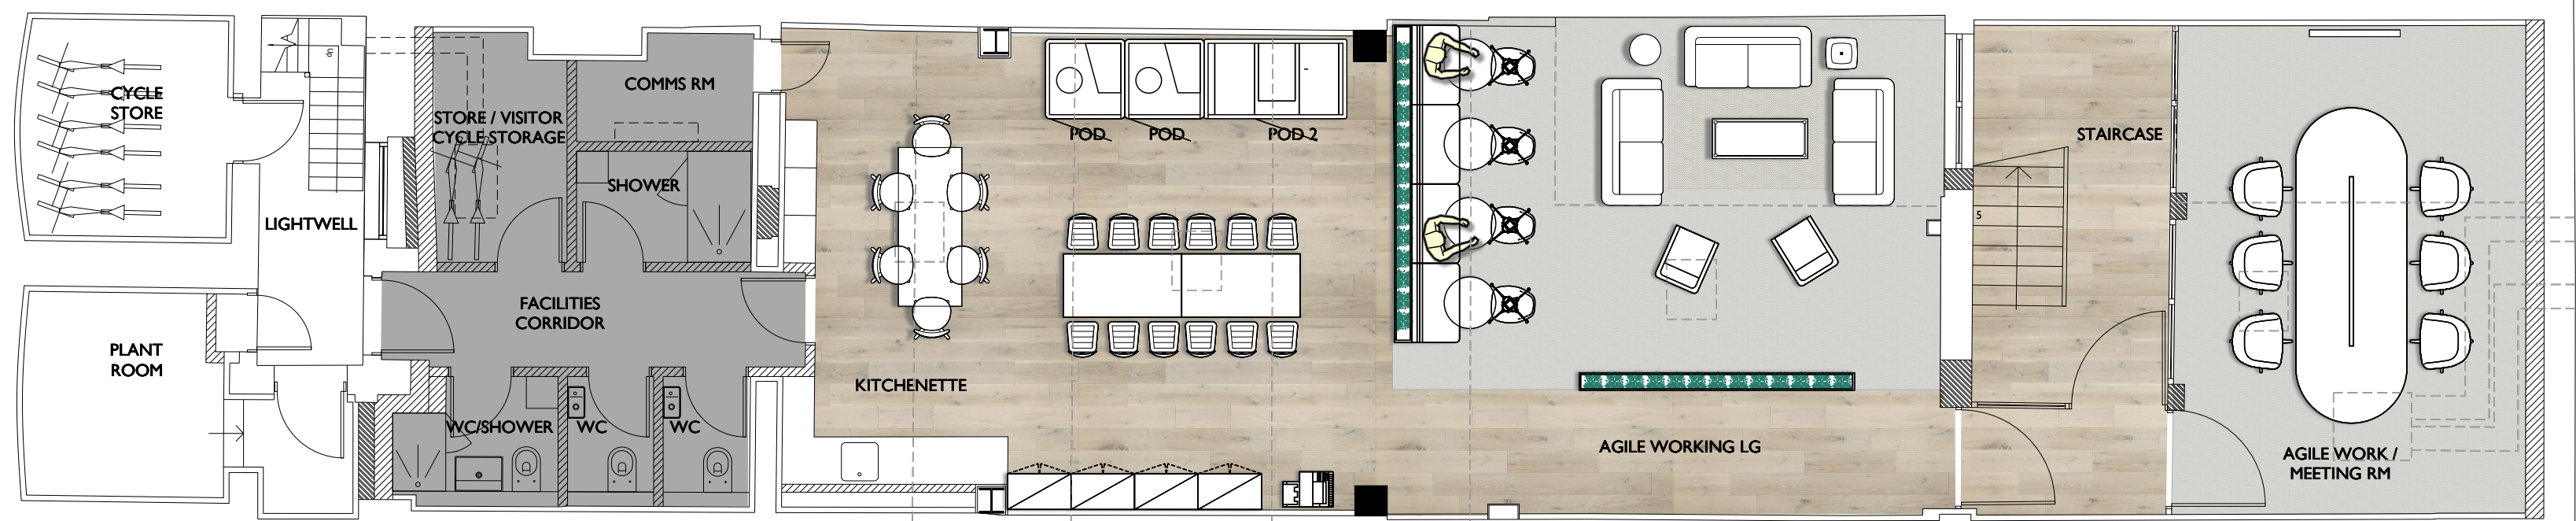

LOWER GROUND FLOOR

S33		PROPOSED GENERAL ARRANGEMENT			
Project		FLOOR	ALL		
7 BENTINCK STREET LONDON		Date	28.09.25	Scale	1:75
		Designer	LOU	Rev	F
		Draw No.	24_235_ALL_PGA		
rev	description	date	name	The Small Print:	
1.	This drawing may not be copied, shown or given to a third party without express consent from S33.				
2.	S33 Ltd cannot accept responsibility for the accuracy of actual plans supplied to contractors and shall not be liable for any errors.				
3.	All work shall be carried out in accordance with the contract documents and subject to confirmation on site by Project Manager prior to any works.				
Tel: 020 7424 2000		www.s33.co.uk			
Email: enquiries@s33.co.uk		www.s33.co.uk			
Fax: 020 7424 2000		© Copyright S33 Ltd 2025			