

UNIT 4 CROSSWAYS COMMERCIAL PARK



126,217 sq ft industrial / distribution warehouse
Dartford | DA2 6QB | M25 (J1A)



LOGISTICS SPACE FOR EASY ACCESS

Dartford's Crossways Commercial Park offers market-leading industrial and logistics space just minutes from the M25.

Benefitting from a prime location adjacent to J1a, enjoy fast access to Central London and excellent connectivity to the national motorway network, placing 23.8 million consumers within a two-hour drive¹.



WORLD-CLASS LOGISTICS NETWORK

Benefit from proximity to the UK's largest airports and ports

STRATEGIC LOCATION

Enjoy fast access to the M25, one mile from the site

ESTABLISHED BUSINESS PARK SETTING

Offering on-site amenities and excellent public transport links

¹Source Esri and Michael Bauer Research, 2026

AERIAL VIEW

Phase 1 and indicative Phase 2 aerial view



Albion Fine
Foods

Crossways 241

Mission Produce

Unit 4
126,217 sq ft

Unit 5
68,558 sq ft

Unit 6
128,390 sq ft
Pre-let

MARKET-LEADING SPECIFICATION

PHASE 1 UNITS



PHASE 2 MASTERPLAN

	sq ft	sq m
Unit 4	126,217	11,726
Unit 5	68,558	6,368
Unit 6	128,390	11,928



Warehouse space
Office space



Warehouse space


Office space




INDICATIVE VERY NARROW AISLE (VNA) RACKING LAYOUT




TOTAL CAPACITY
24,336
pallet spaces

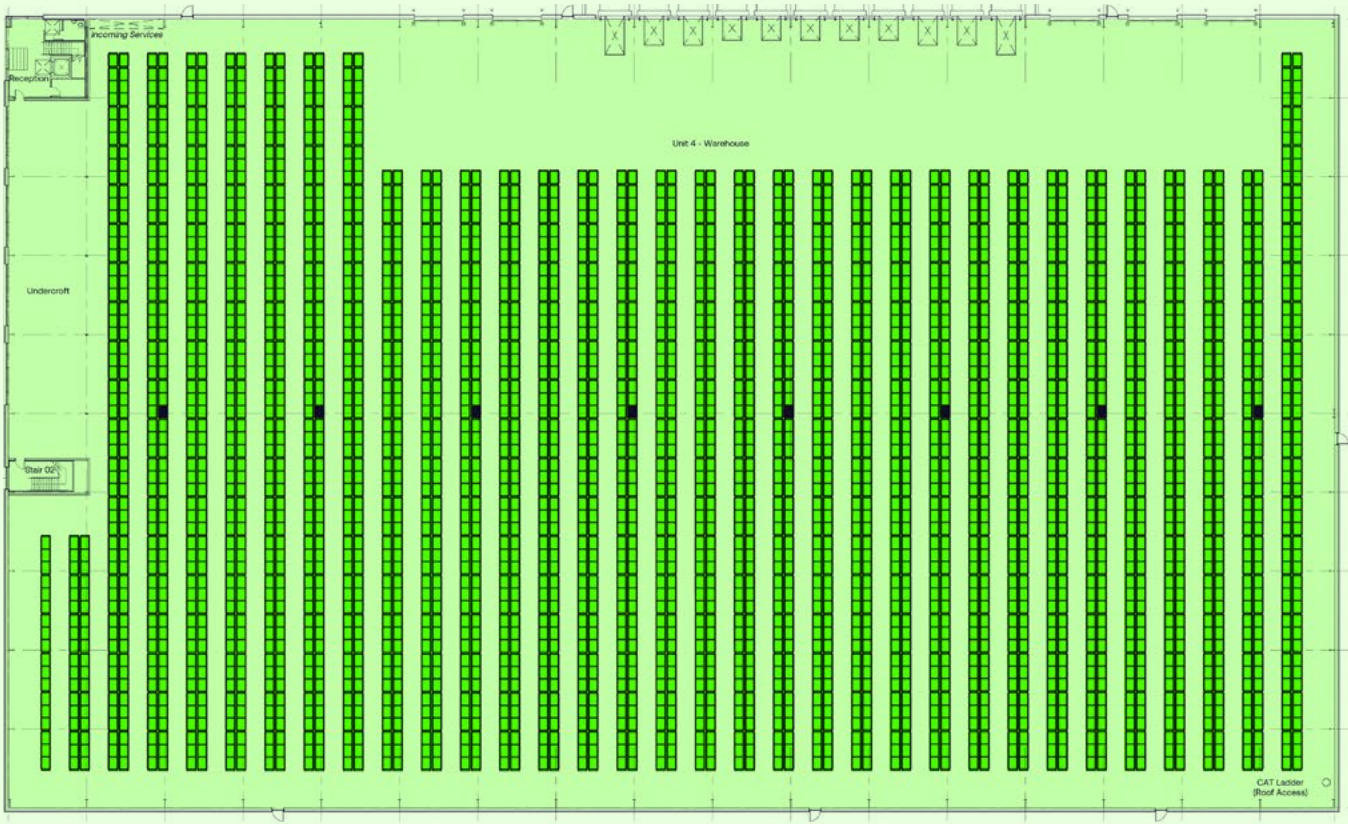

Unit 4 - Warehouse Plan - VNA Racking
Scale 1:250

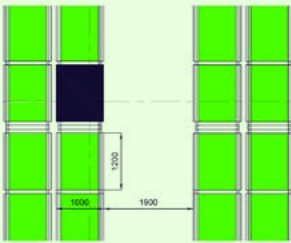

VNA Racking Details
Scale 1:50

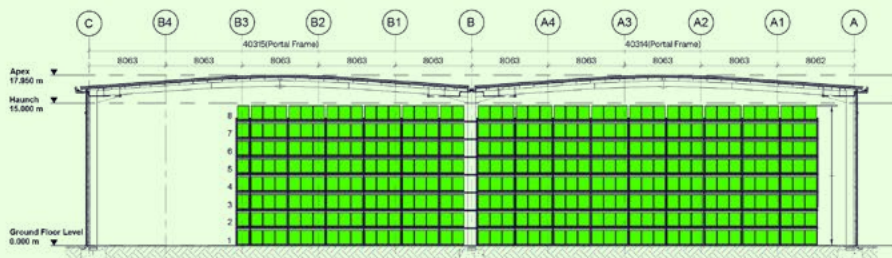

Warehouse Section
Scale 1:250


INDICATIVE WIDE AISLE (WA) RACKING LAYOUT




TOTAL CAPACITY

17,872


pallet spaces

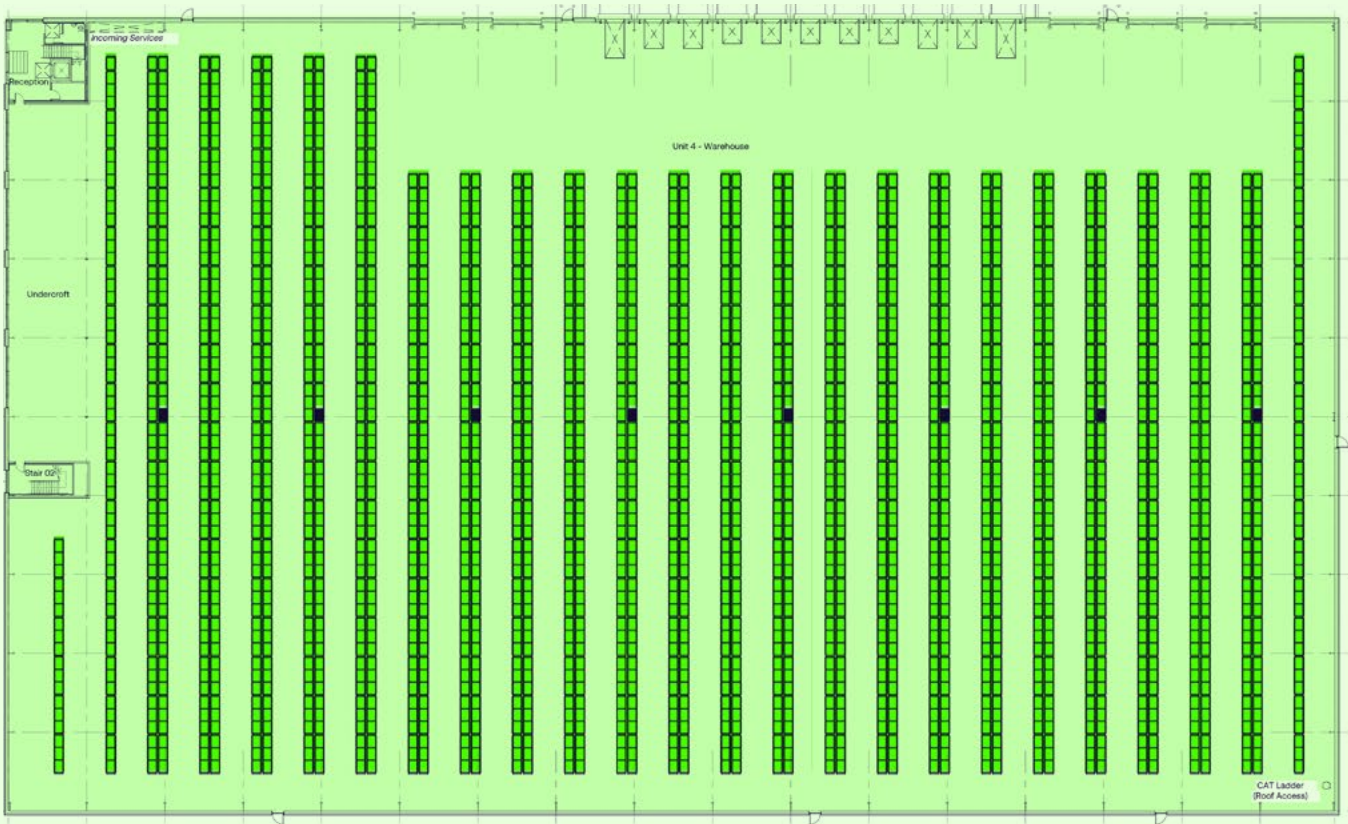

Unit 4 - Warehouse Plan - WA Racking
Scale 1:200

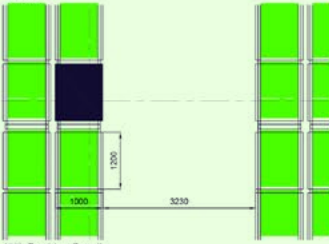

WA Racking Details
Scale 1:50

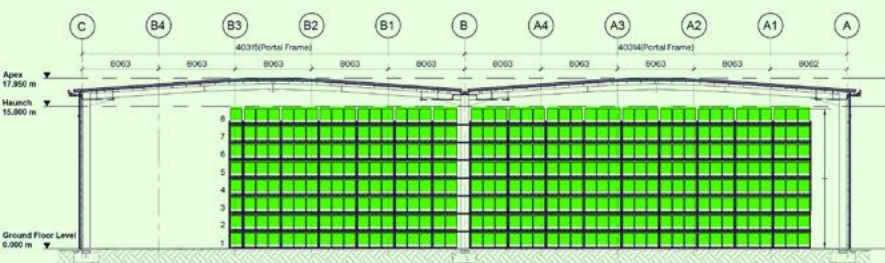

Warehouse Section
Scale 1:250

DRIVING EFFICIENCY

Our properties are designed to maximise efficiency, use lower-carbon materials and help reduce their long-term environmental impact. For our customers this helps to reduce energy use and achieve operational cost savings.



ENERGY-EFFICIENT DESIGN

- + LED lighting throughout
- + Smart metering
- + Movement and daylight sensors



ELECTRIC VEHICLE CHARGING

- + EV charging points
- + Infrastructure for future EV fleets



SUSTAINABLE LANDSCAPING

- + Ecologically diverse plants
- + Landscaped business park setting with lakeside walks



ON-SITE RENEWABLES

- + Maximised rooftop of solar PV
- + SolarWall® thermal heating
- + Solar thermal hot water



WATER CONSERVATION

- + Rainwater harvesting
- + Water-saving taps and WCs



HEALTH AND WELLBEING

- + Bike storage and bike repair stations
- + Shower facilities
- + Low VOC and VOC-free materials

A+

EPC

BREEAM

EXCELLENT





ROAD

M25 (J1A)	1 mile
Ebbsfleet International Railway Station	5 miles
M20 (J1)	7 miles
Central London	22 miles




AIRPORTS

London City Airport	18 miles
London Gatwick Airport	35 miles
London Stansted Airport	37 miles
London Heathrow Airport	56 miles



PORTS

Port of Tilbury	12 miles
London Gateway	14 miles
London Thamesport	24 miles
Port of Sheerness	43 miles
Channel Tunnel	53 miles
Port of Dover	59 miles
Harwich International Port	71 miles
Port of Felixstowe	78 miles

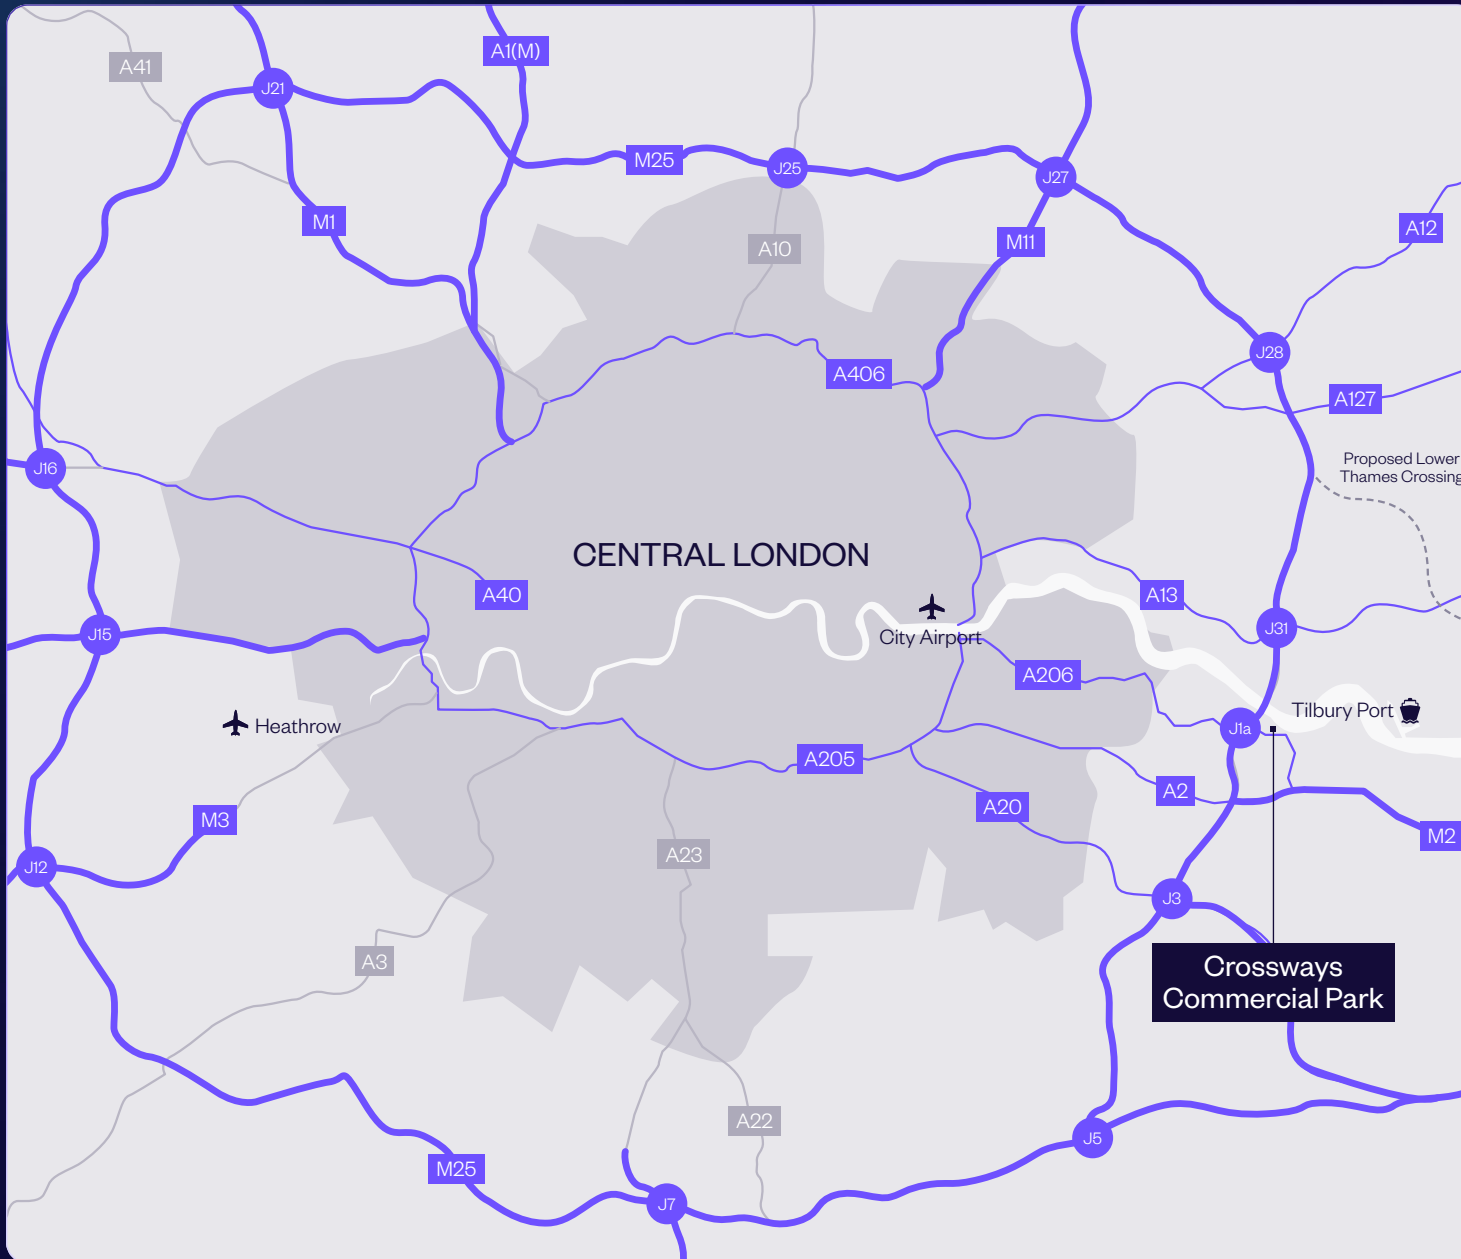

LOCATION

Clipper Boulevard, Dartford, DA2 6QB

Ideally placed to serve London and the South East, Dartford is home to some of the largest companies within the transportation and contract logistics sector.

Neighbouring businesses include John Lewis, Kuehne+Nagel, ASDA, Sainsbury's, Europa and DHL, all benefitting from the location's excellent transport links and the park's direct access to the M25 (J1A).


London is within a 22-mile drive and can be accessed via the A2, A20 and A13, while the proposed Lower Thames Crossing will create a new link between the A2 and the M25, providing more than 90% additional road capacity across the Thames east of London.

The Channel Tunnel, Port of Dover and London Thamesport are all within easy reach, with the A12 providing convenient access to the ports of Harwich and Felixstowe.

WHAT3WORDS: ///INTENT.DRILL.CLING

SAT NAV: DA2 6QB

ACCESSIBILITY

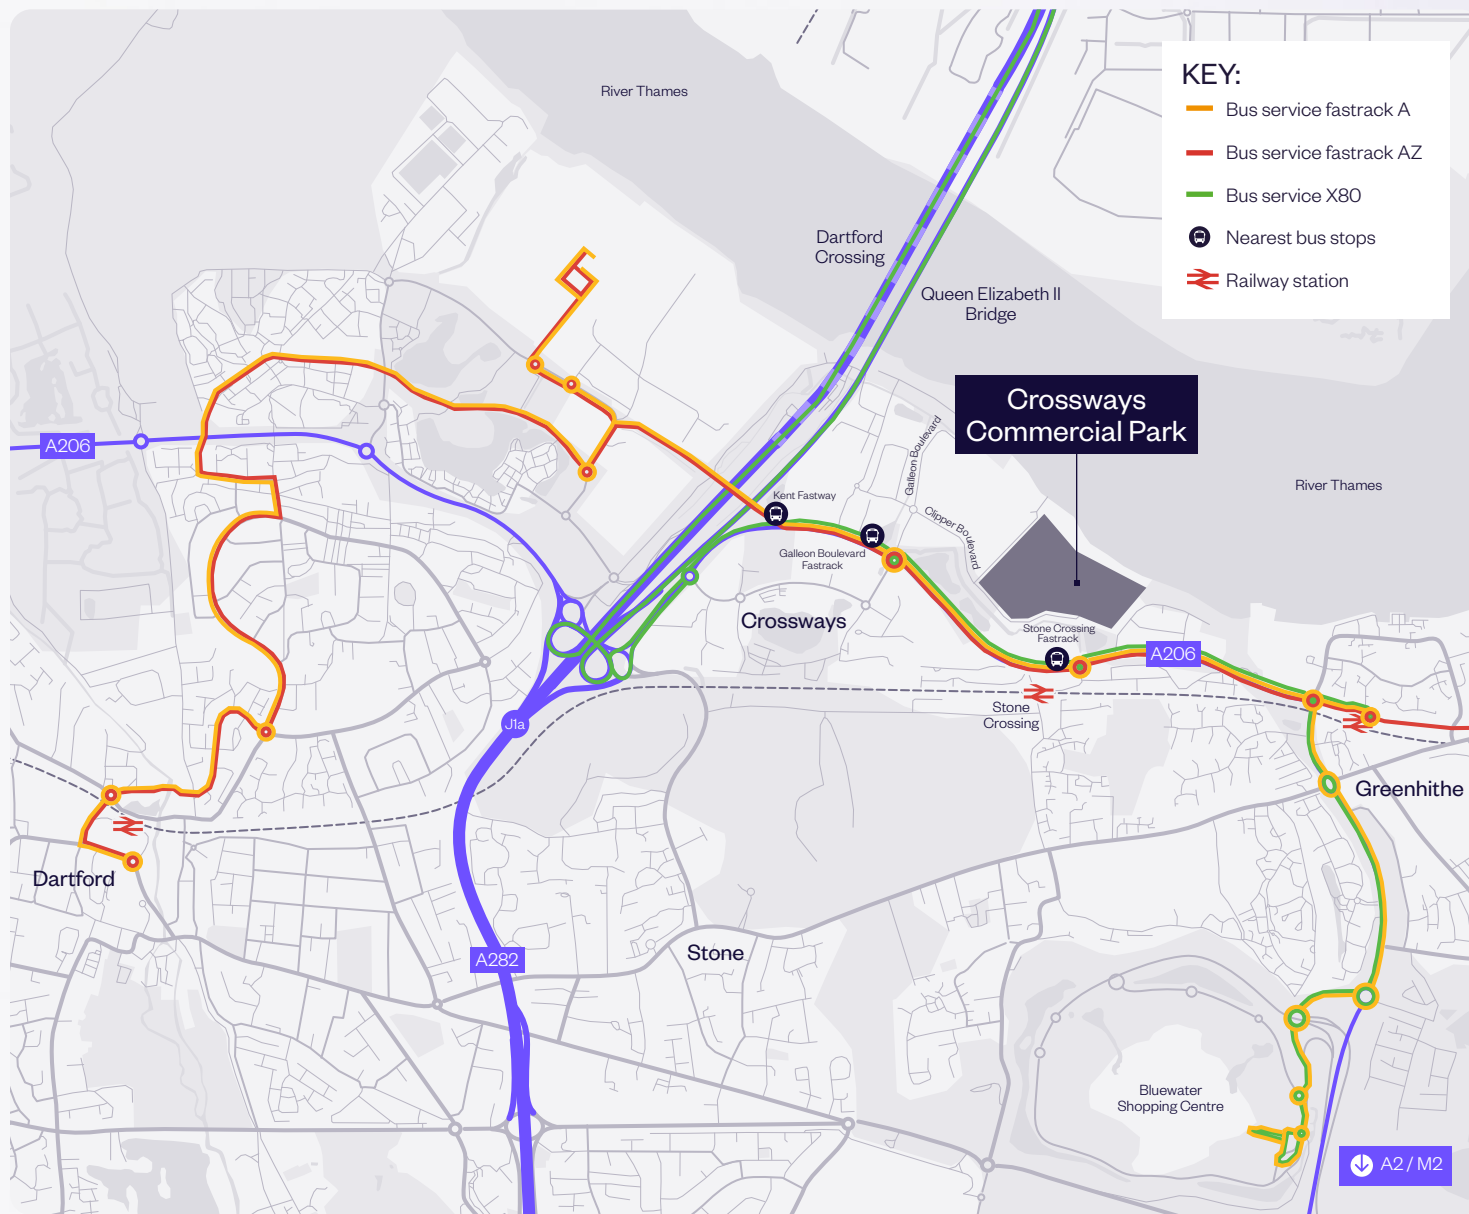

Fastrack bus

The area benefits from excellent public transport links, including the Fastrack bus service, which links Dartford (20 minutes), Bluewater (8 minutes), Ebbsfleet (15 minutes) and Gravesend (24 minutes).

Rail

Stone Crossing is within close proximity to the site (5-minute walk) and provides direct access to London Bridge (40 minutes), while Ebbsfleet International Railway Station is easily accessible by car and offers a high-speed service to London St Pancras (17 minutes).

Walk / cycle

The development has been designed to include cycle and pedestrian links to the local road and footpath network. This includes dedicated routes along the A206 and the riverside, connecting Crossways Business Park with Dartford town centre (to the west) and Greenhithe (to the east). A new footpath linking to Claire Causeway also provides a shortcut to those travelling to and from Stone Crossing Station (5 minutes).

WHAT3WORDS: ///INTENT.DRILL.CLING

SAT NAV: DA2 6QB

AMENITIES

Spanning more than 300 acres, the wider business park offers companies and their employees excellent facilities as well as a high quality working environment with green open space, lakeside walks and several food and beverage outlets.



HOTELS

Hilton Hotel, Holiday Inn Express, Travelodge and the Campanile Hotel



FOOD AND BEVERAGE

Costa, The Wharf, Lakeview 360 and Burger King



SHOPS

Asda superstore and Bluewater Shopping Centre

CONTACT US



ENQUIRE NOW

George Glennie
Development Director
george.glenie@goodman.com
07500 331435

Chris Beamer
Associate Director, Development
chris.beamer@goodman.com
07500 779249



Dominic Whitfield
dwhitfield@savills.com
07870 555936

Harry Stoneham
harry.stoneham@savills.com
07870 999263



Richard Seton-Clements
richard.setonclements@cbre.com
07710 319574

Hannah Metcalfe
hannah.metcalfe@cbre.com
07500 990467



James Haestier
james.haestier@colliers.com
07818 038009

Tim Harding
tim.harding@colliers.com
07860 180328

0203 426 0800 | crosswayscp.com | uk.goodman.com

This document has been prepared by Goodman Logistics Developments (UK) Limited (registered in England with company number 3921188) ("Goodman") for general information purposes only. Whilst every care has been taken in relation to its accuracy, no warranty of accuracy is given or implied. Images used in this document have been included for the purposes of enabling you to visualise the development concepts. Further, you should obtain your own independent advice before making any decisions about any of the properties referred to in this document. These particulars are believed to be correct at publication date (January 2026), but their accuracy is in no way guaranteed neither do they form part of any contract. All areas, distances and travel times are approximate.