


THE INFORMATION CONTAINED HEREIN IS THE
 PROPERTY OF CONCEPT FOR LIMITED (CONCEPT)
 AND ANY USE THEREOF AND/OR REPRODUCTION
 THEREOF IS PROHIBITED WITHOUT WRITTEN
 CONSENT OF CONCEPT. THIS DRAWING IS NOT
 TO BE SCALED. ALL DIMENSIONS TO BE CHECKED
 ON SITE WITH ANY DISCREPANCIES BETWEEN THE
 DRAWING AND INFORMATION GIVEN ELSEWHERE
 TO BE REPORTED IMMEDIATELY TO CONCEPT.
 FOR CLARIFICATION ALL DRAWINGS TO BE READ
 IN CONJUNCTION WITH THE SPECIFICATION.

STATUS
PROVISIONAL

REV DATE NOTES AND INITIALS

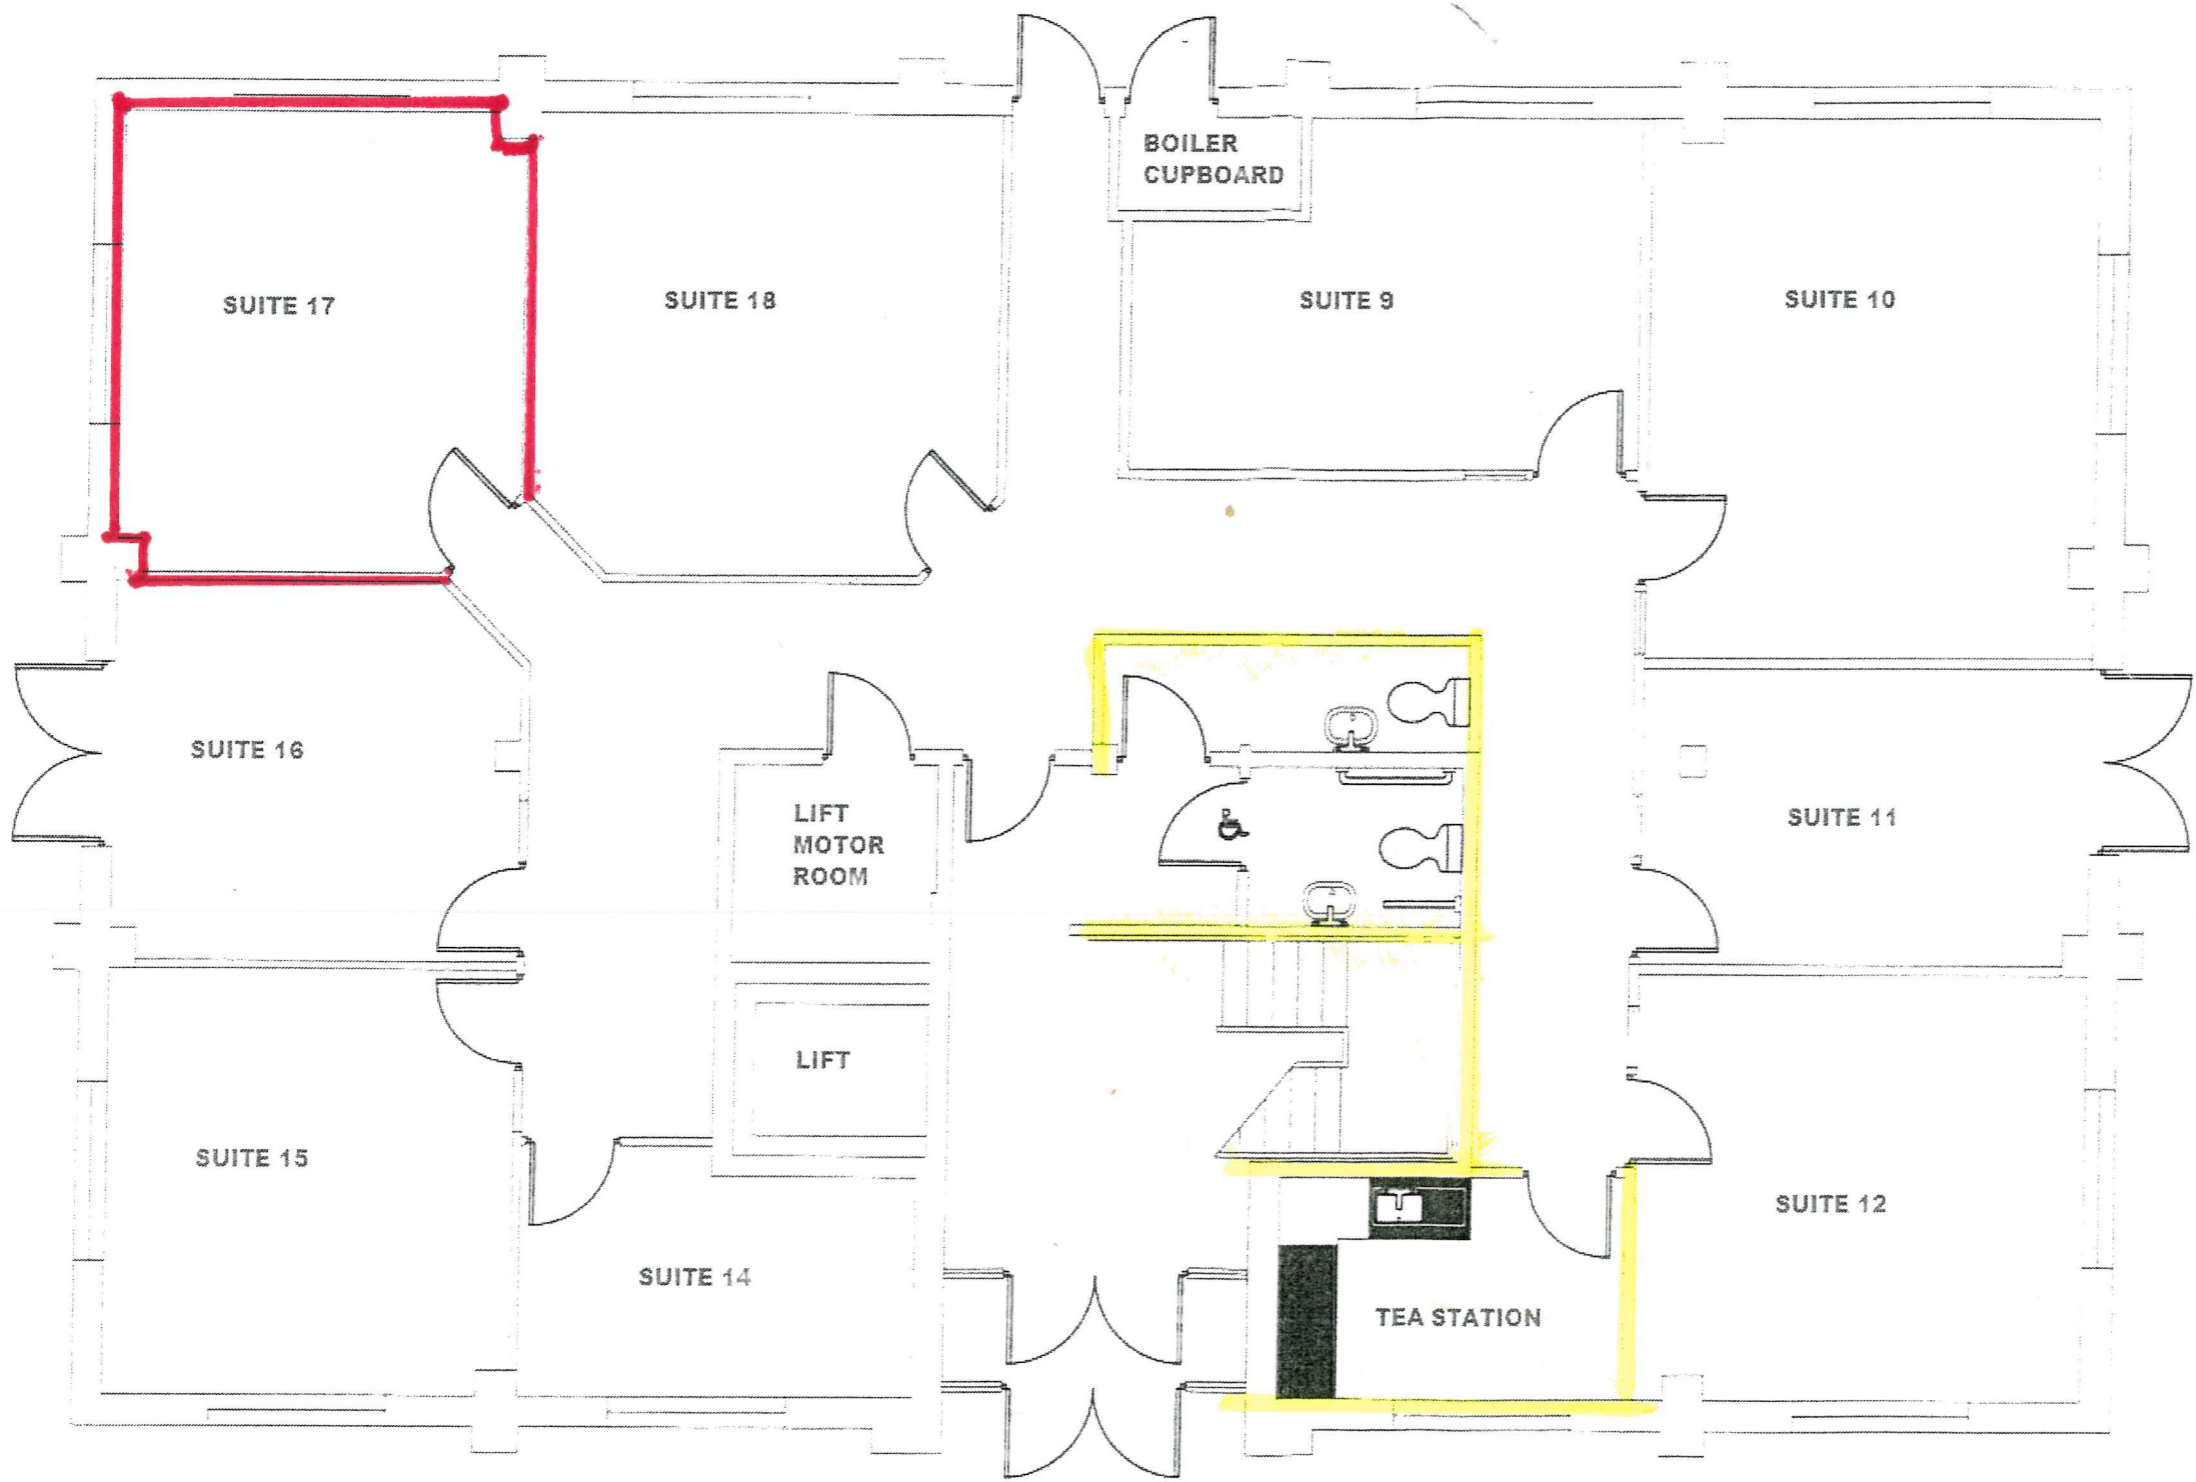

**FAIRFAX HOUSE
 CROMWELL PARK
 CHIPPING NORTON**

Old St. Andrews Road, Bury St. Edmunds, Suffolk, IP11 1JL
 Tel: 01793 74701 Fax: 01793 74703 Email: paul@concept-uk.co.uk

CLIENT
 Country Estates
 PROJECT TITLE
 Partitioning installation and services

DRAWING TITLE

Fairfax House
 SCALE(S) DRAWN BY
 NTS PAUL JENKINS
 DATE CHECKED BY
 24th May 2011 Darren Fowler
 CLIENT APPROVAL

..... SIGNED

..... NAME

..... DATE

PROJECT REF	DRAWING REF	REVISION
11078		