

Branch

THE CONTRACTOR SHALL VERIFY ALL DIMENSIONS AND EXISTING SITE CONDITIONS ON SITE AND REPORT ANY DISCREPANCIES IN WRITING BEFORE PROCEEDING WITH ANY AND ALL WORK. THIS PLAN IS APPROVED ONLY FOR WORK INDICATED. ALL OTHER MATTERS SHOWN ARE NOT TO BE RELIED UPON OR TO BE CONSIDERED AS EITHER BEING APPROVED OR IN ACCORDANCE WITH APPLICABLE CODES.

PROJECT INFO

SWIG COMPANY

220 MONTGOMERY
SUITE 692
SAN FRANCISCO, CA

FURNITURE LEGEND



6-8 CONFERENCE TABLE
TOP: WHITE
QTY: 1



MEETING TABLE
TOP: WHITE
QTY: 2



58" x 27" TRIA DOUBLE
STANDING DESK
TOP: WHITE
QTY: 4




ERGONOMIC CHAIR
COLOR: BLACK/BLACK
QTY: 8



SOFTSIDE CHAIR (MID-BACK)
VL: CANYON
QTY: 6



SOFTSIDE CHAIR (MID-BACK)
FABIC: SKYLIGHT
QTY: 6

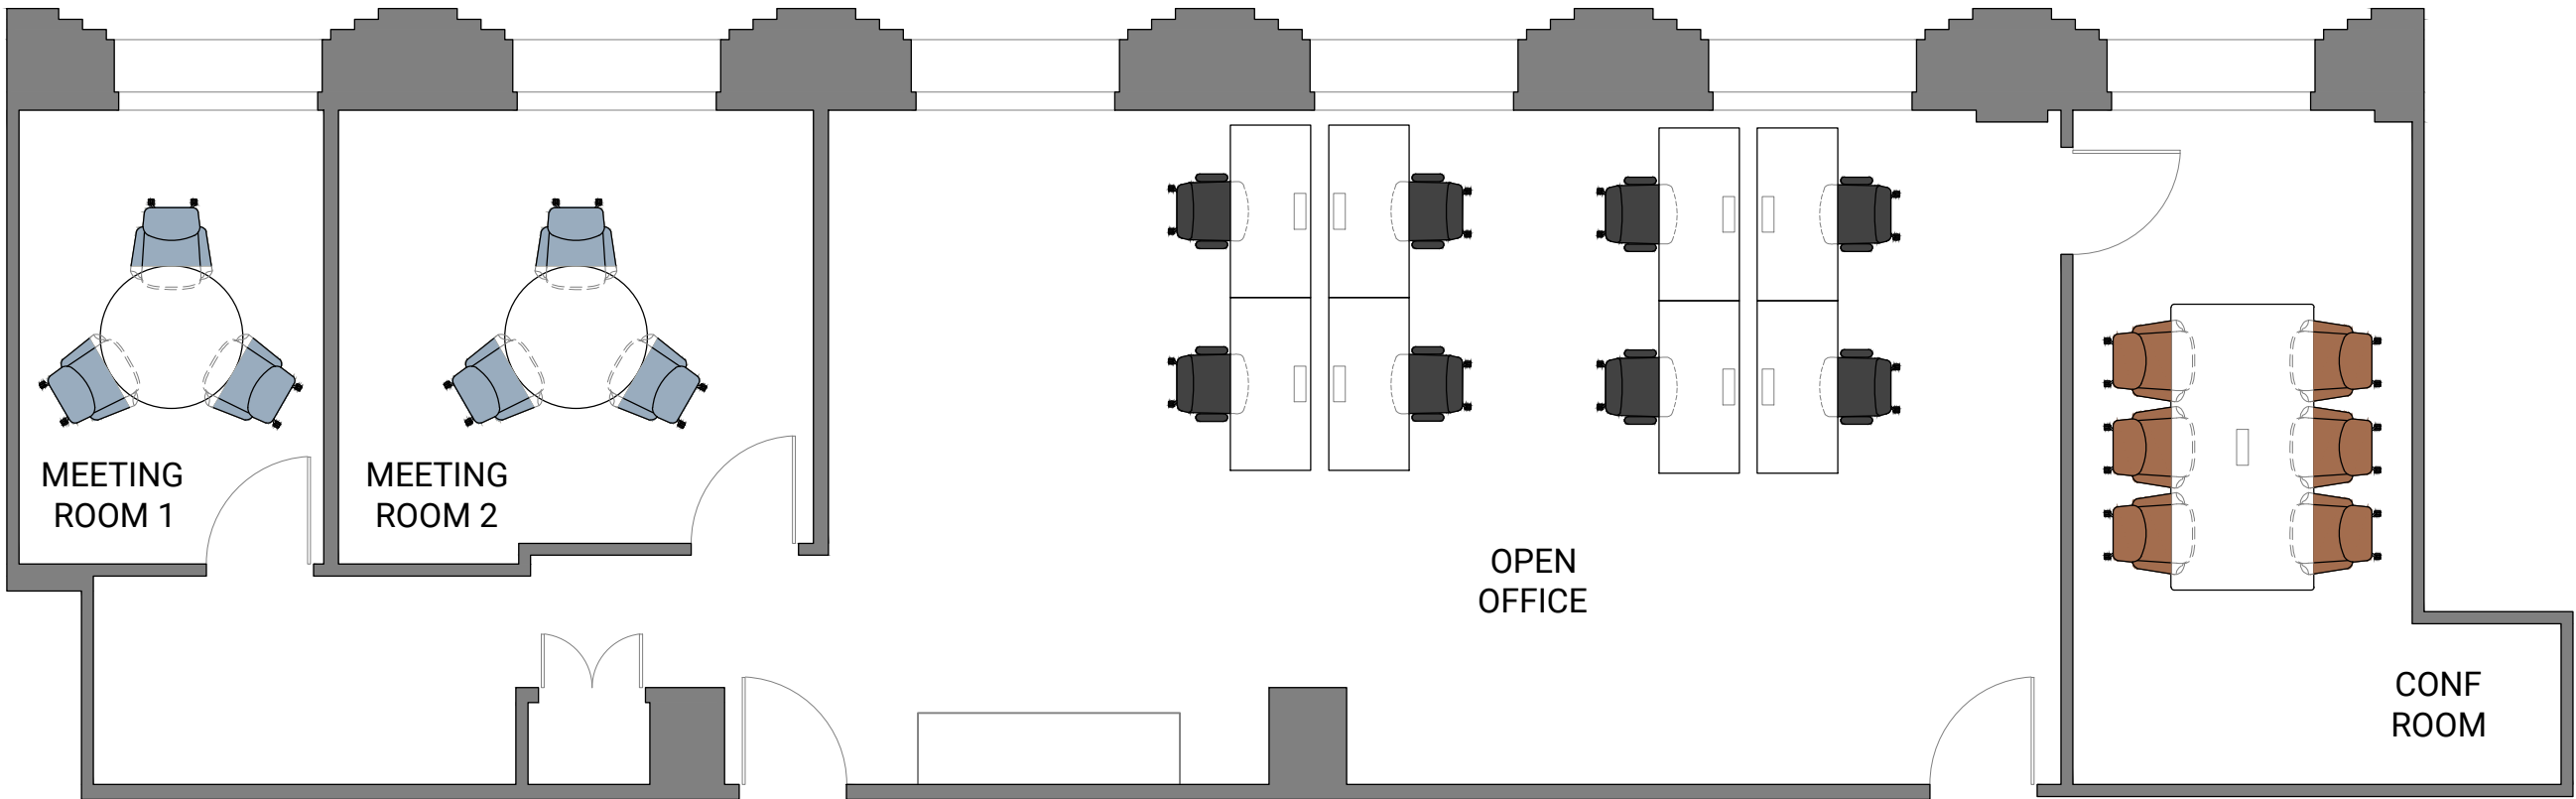

SUITE 692

SHEET INFO

FURNITURE PLAN

DATE: 8/18/26

SCALE: 3/16" = 1'-0"