




Location plan scale 1:1250

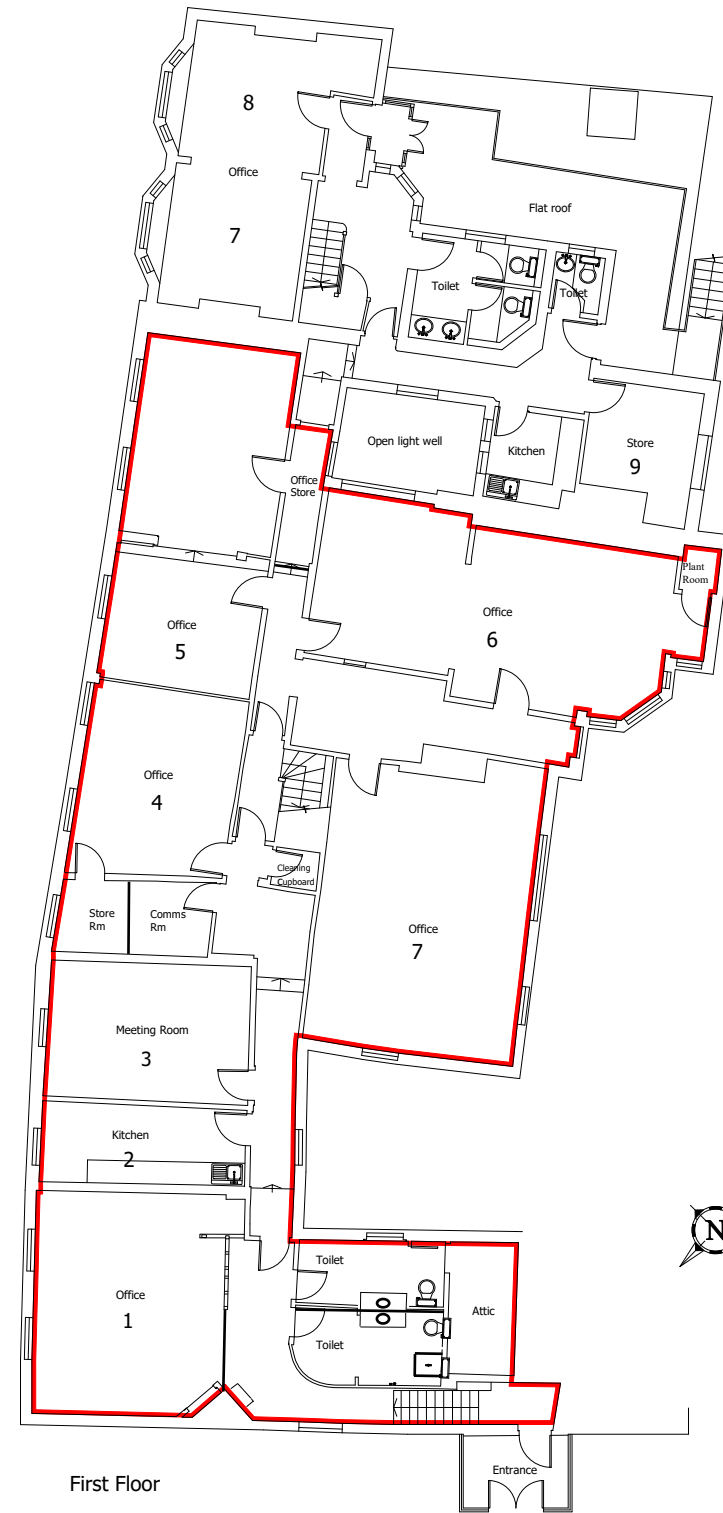


First Floor

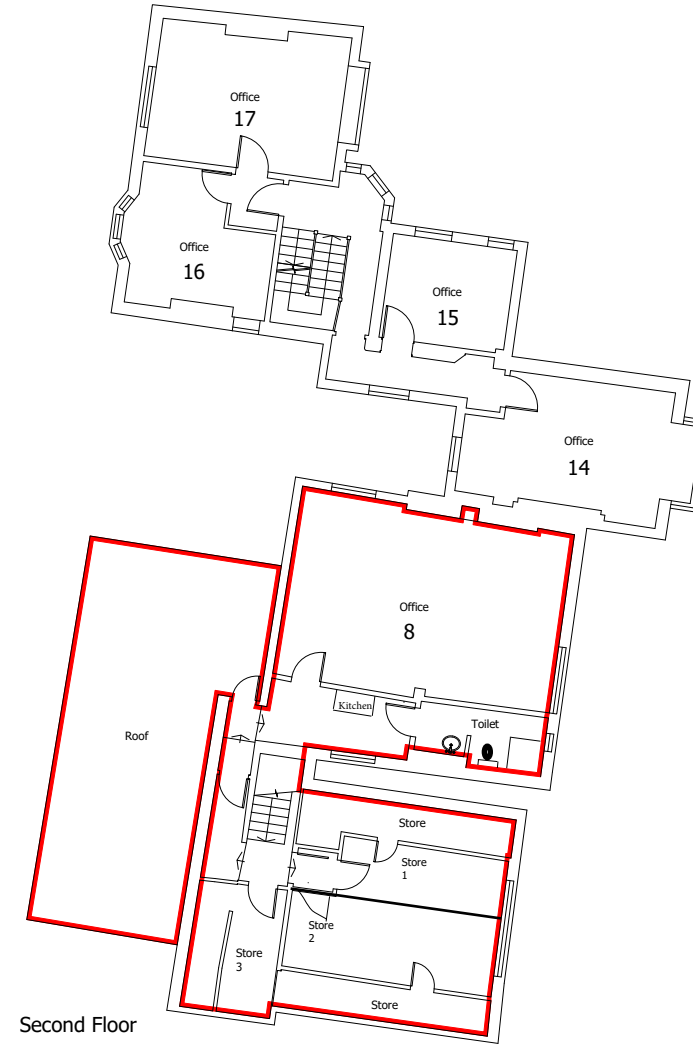


Second Floor

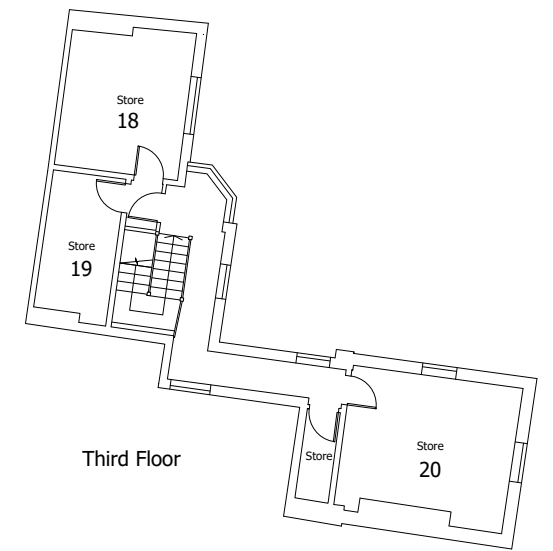

Third Floor

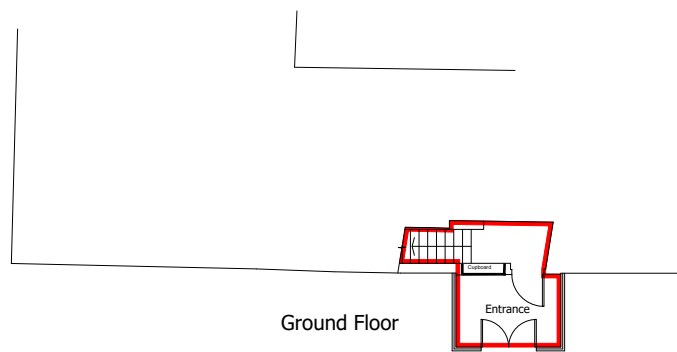

Ground Floor

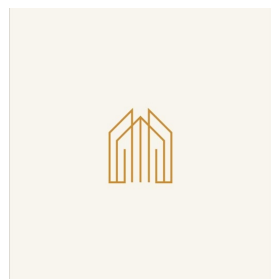

HJJ Alexander House Ltd

Schedule 1

Alexander House
39 London Road
Sevenoaks
TN13 1AR



Scale 1:200 @A3
Drawing no.: 60524_1
Date drawn: 24-06-2025
Revision: 01