


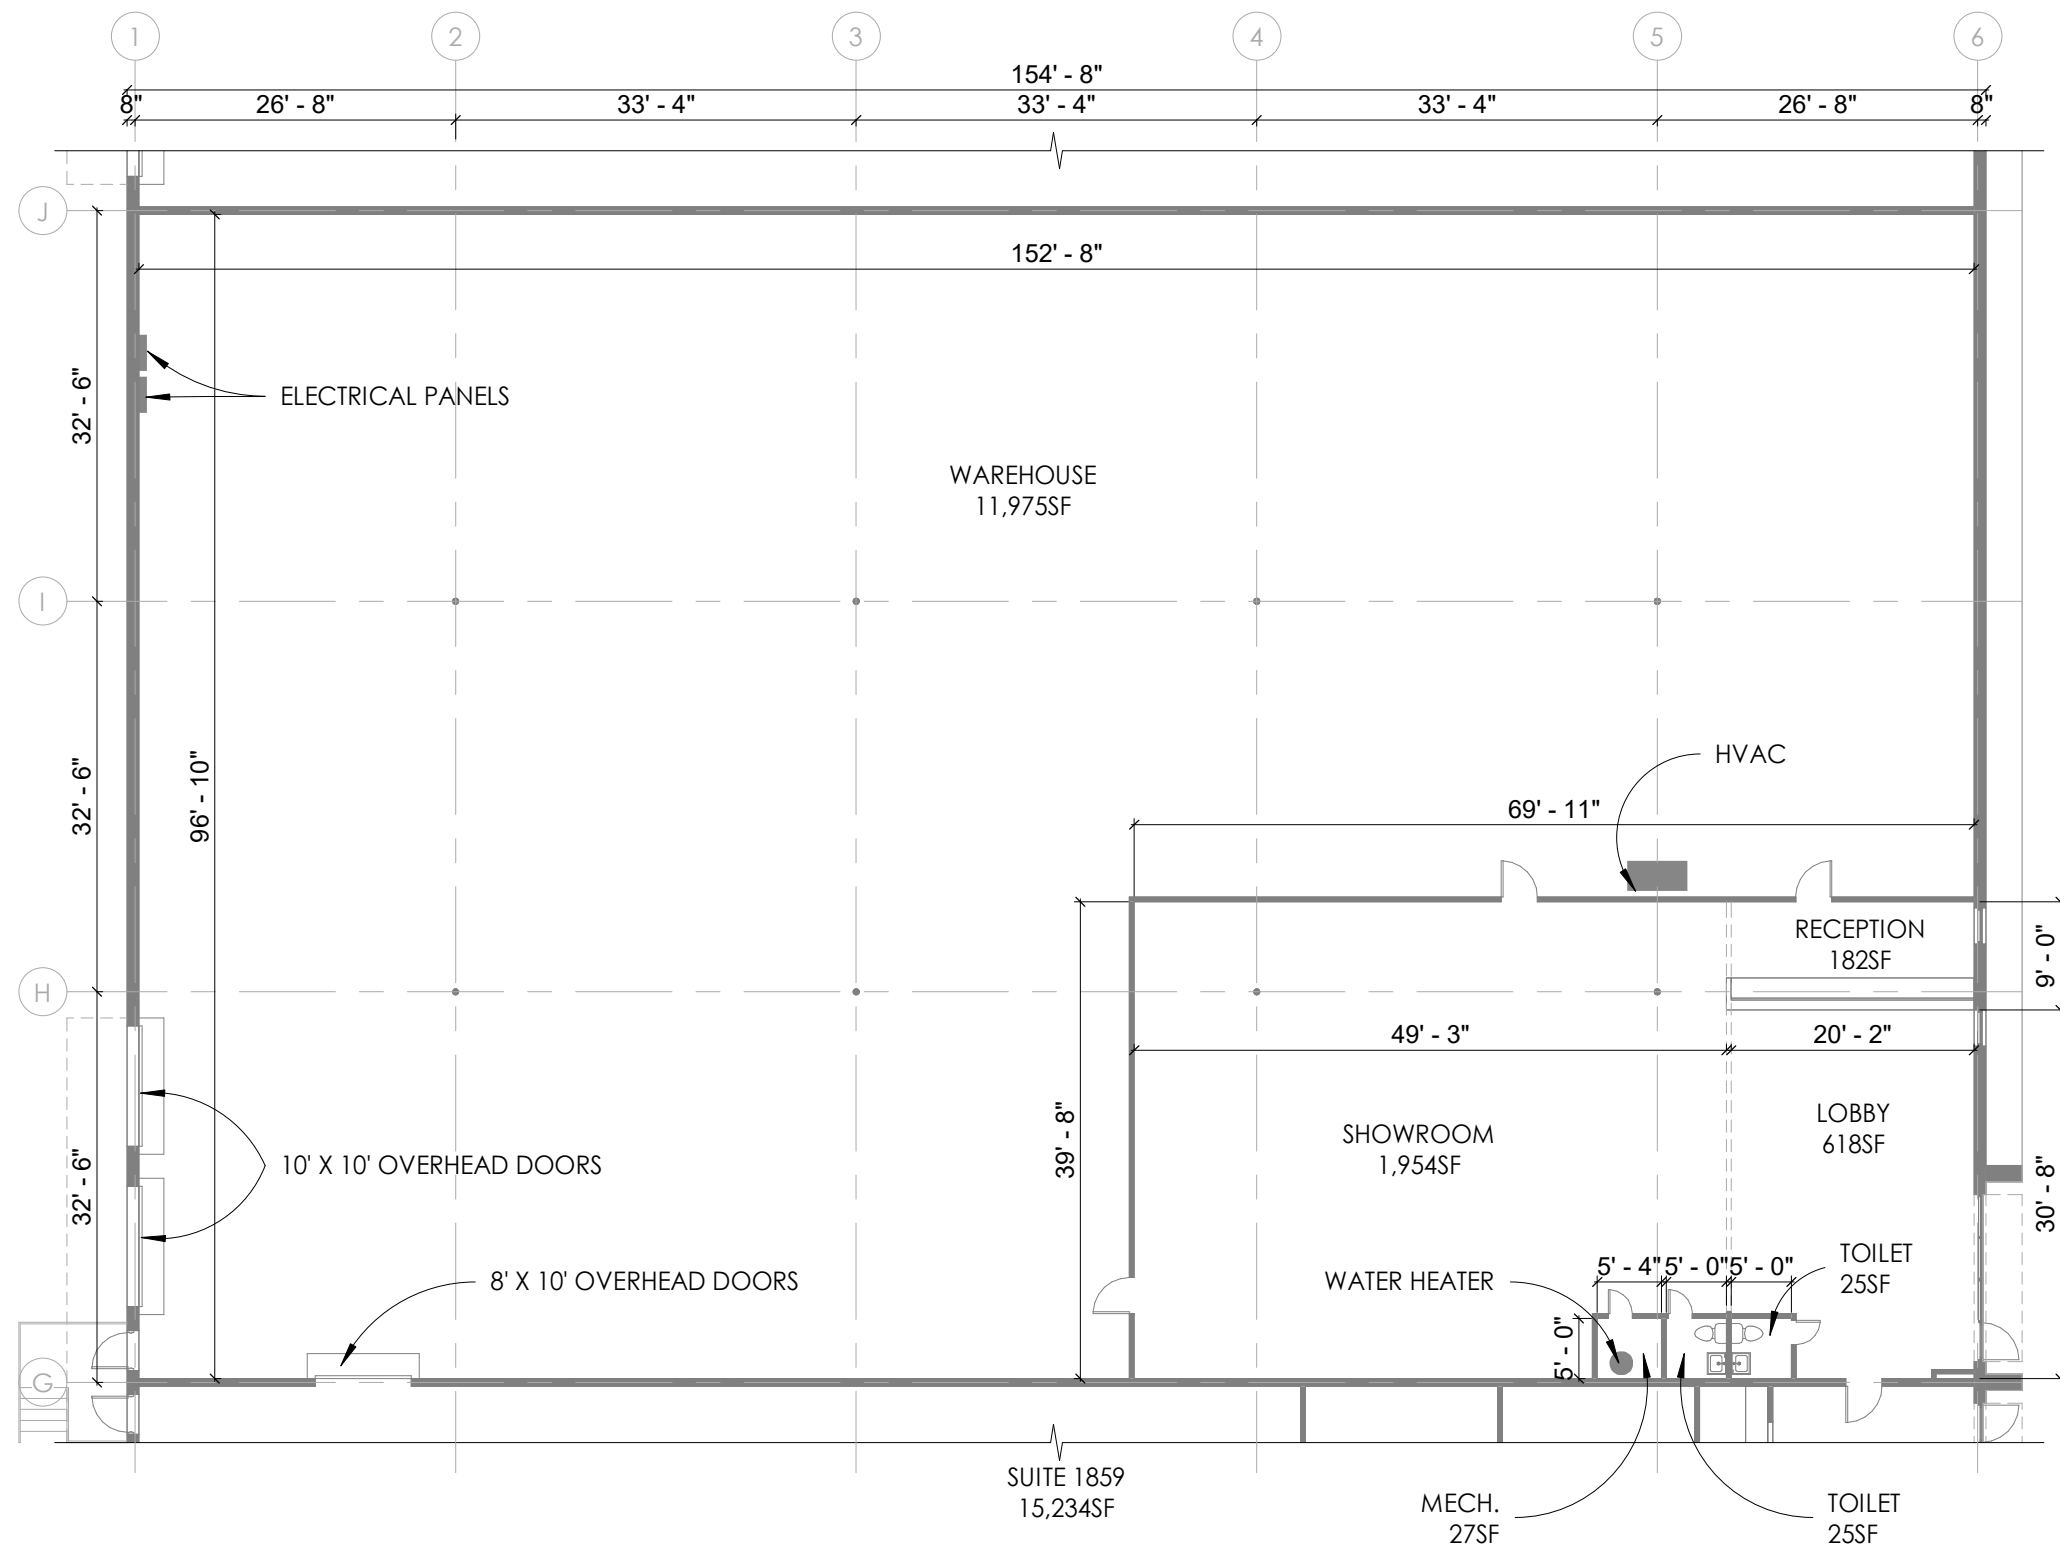

1 SUITE 1859 - EXISTING FLOOR PLAN
1/16" = 1'-0"

